

This drawing has been prepared for Planning purposes only and should not be used for construction purposes.




All dimensions are in millimetres unless stated otherwise

Specific key and notes


- 1 Existing glazing adapted to accommodate new entrance door
- 2 Automatic door to office
- 3 Render to match existing
- 4 Steps to office entrance
- 5 Existing glass bricks
- 6 Shelves/ storage
- 7 Stair to lower office level
- 8 Existing brick retained
- 9 Ventilation louvres
- 10 Gas flue
- 11 Existing Airbrick
- 12 Boxing above ventilation system
- 13 Landing
- 14 Existing entrance

— Boundary to adjacent building

Key Plan

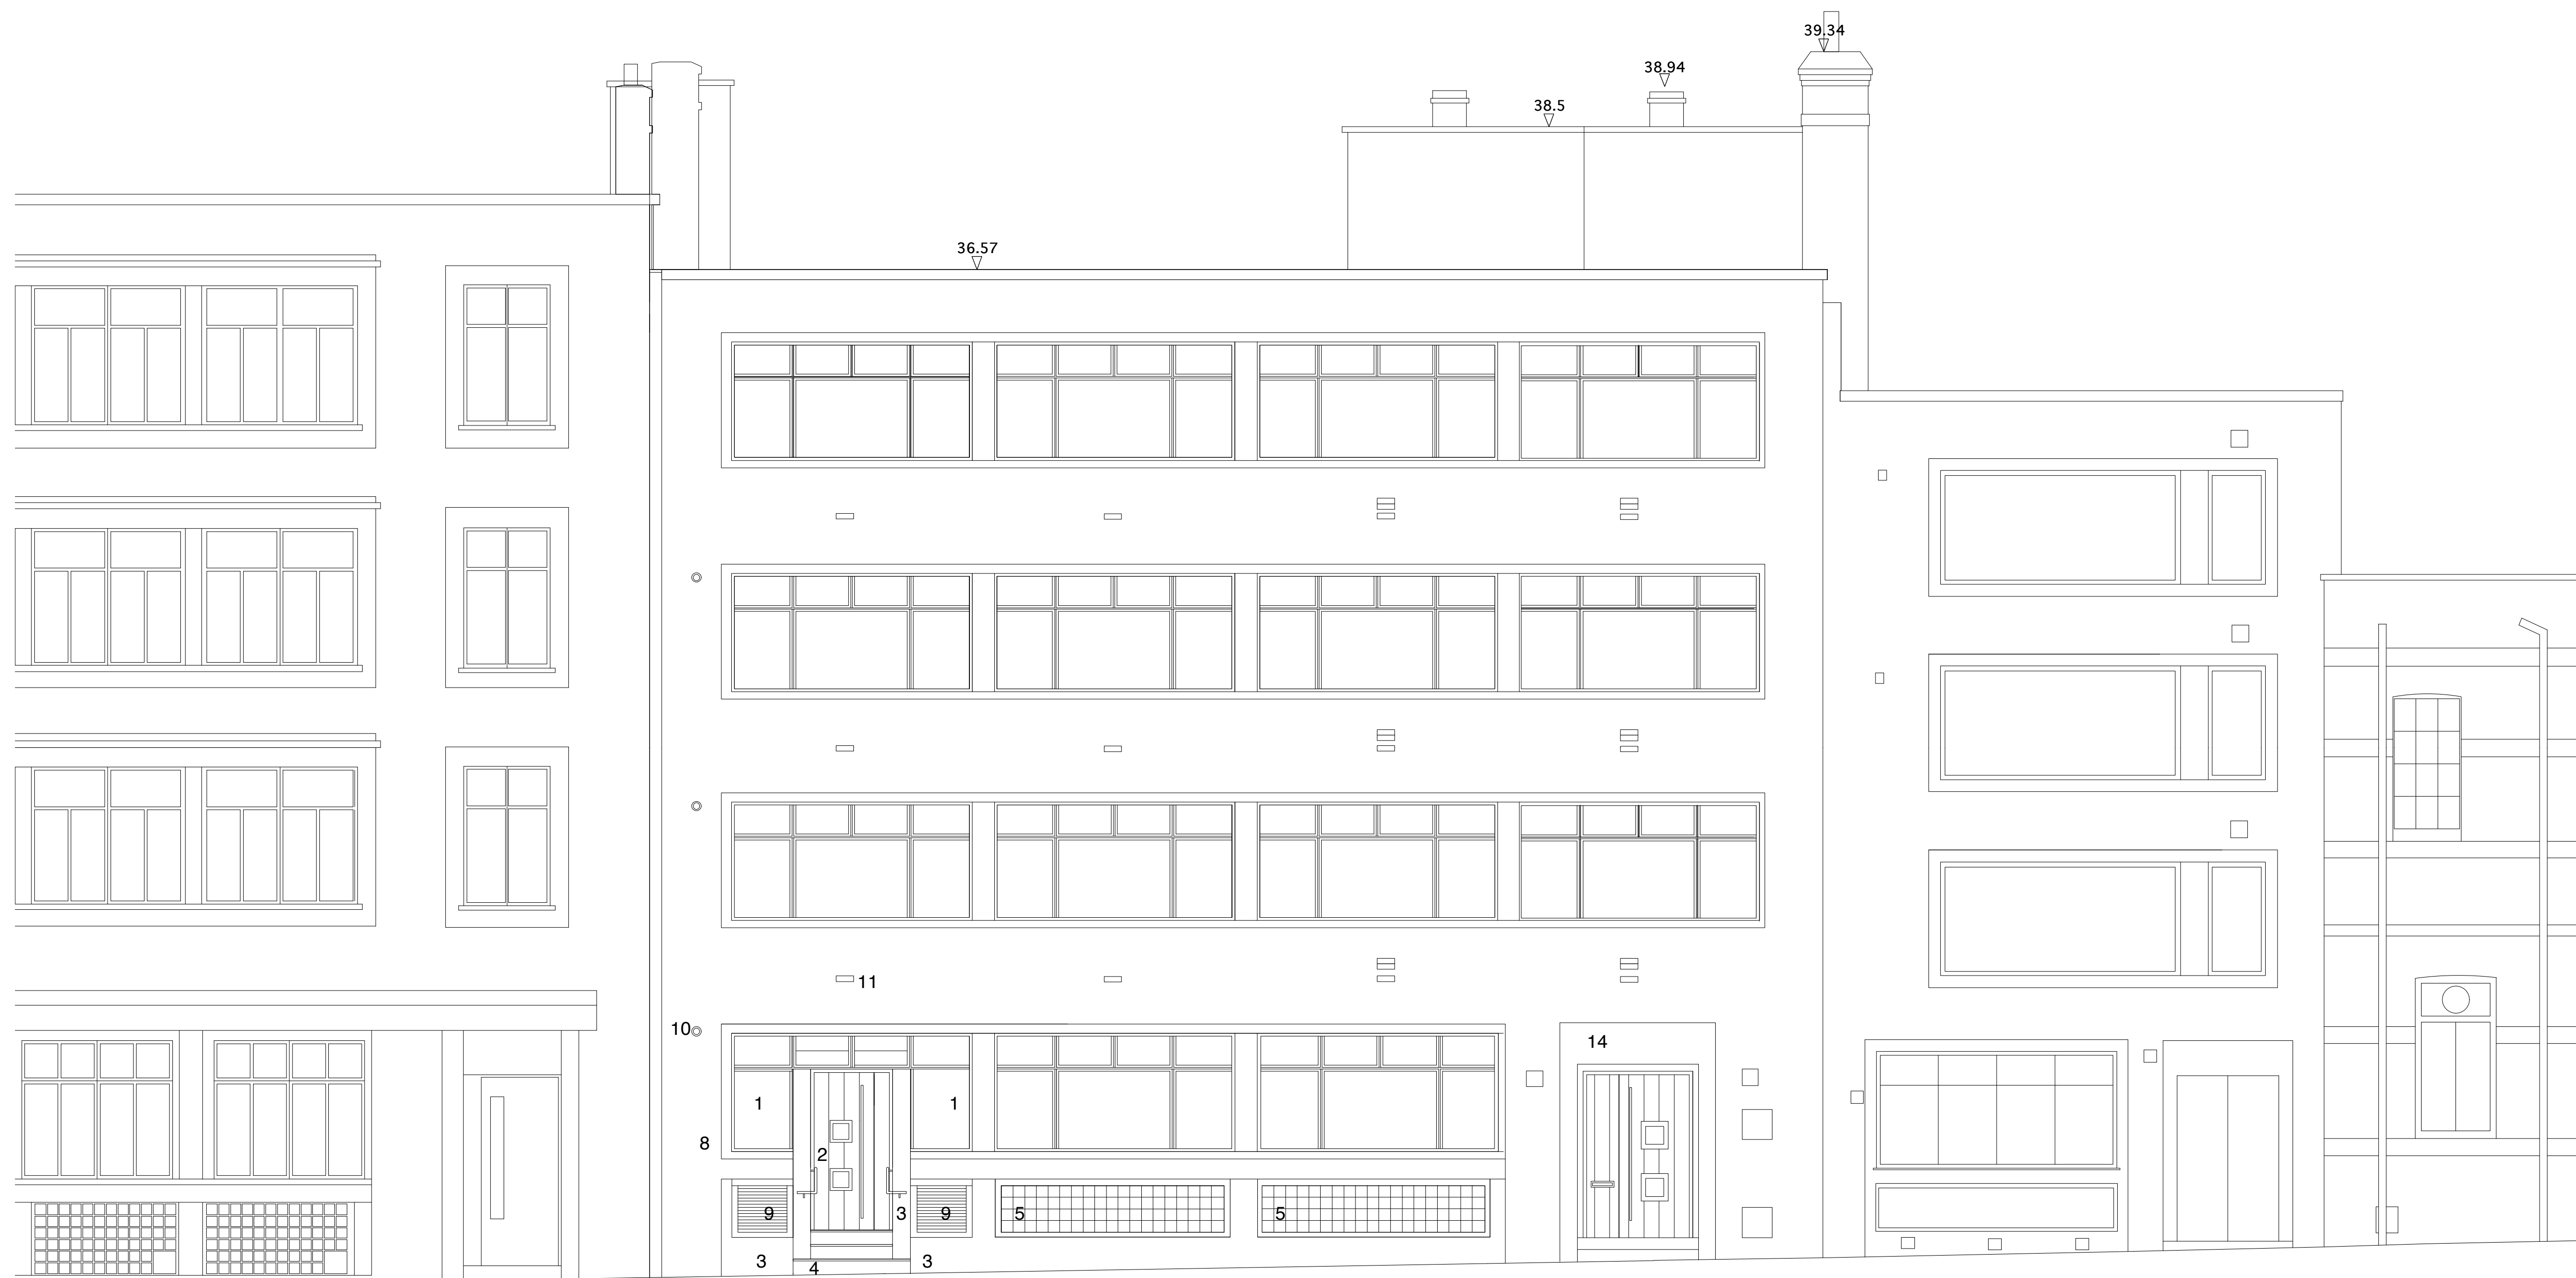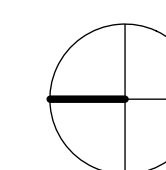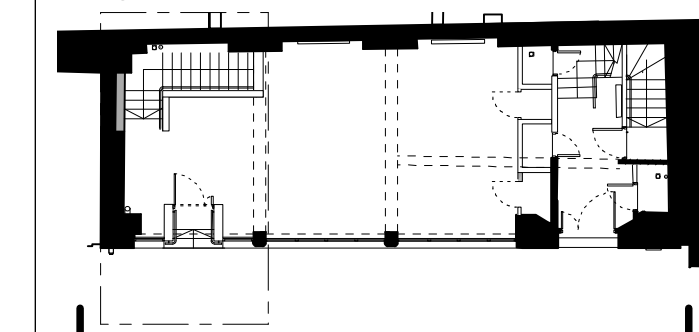

Proposed West Elevation
No. 6-8 Emerald Street

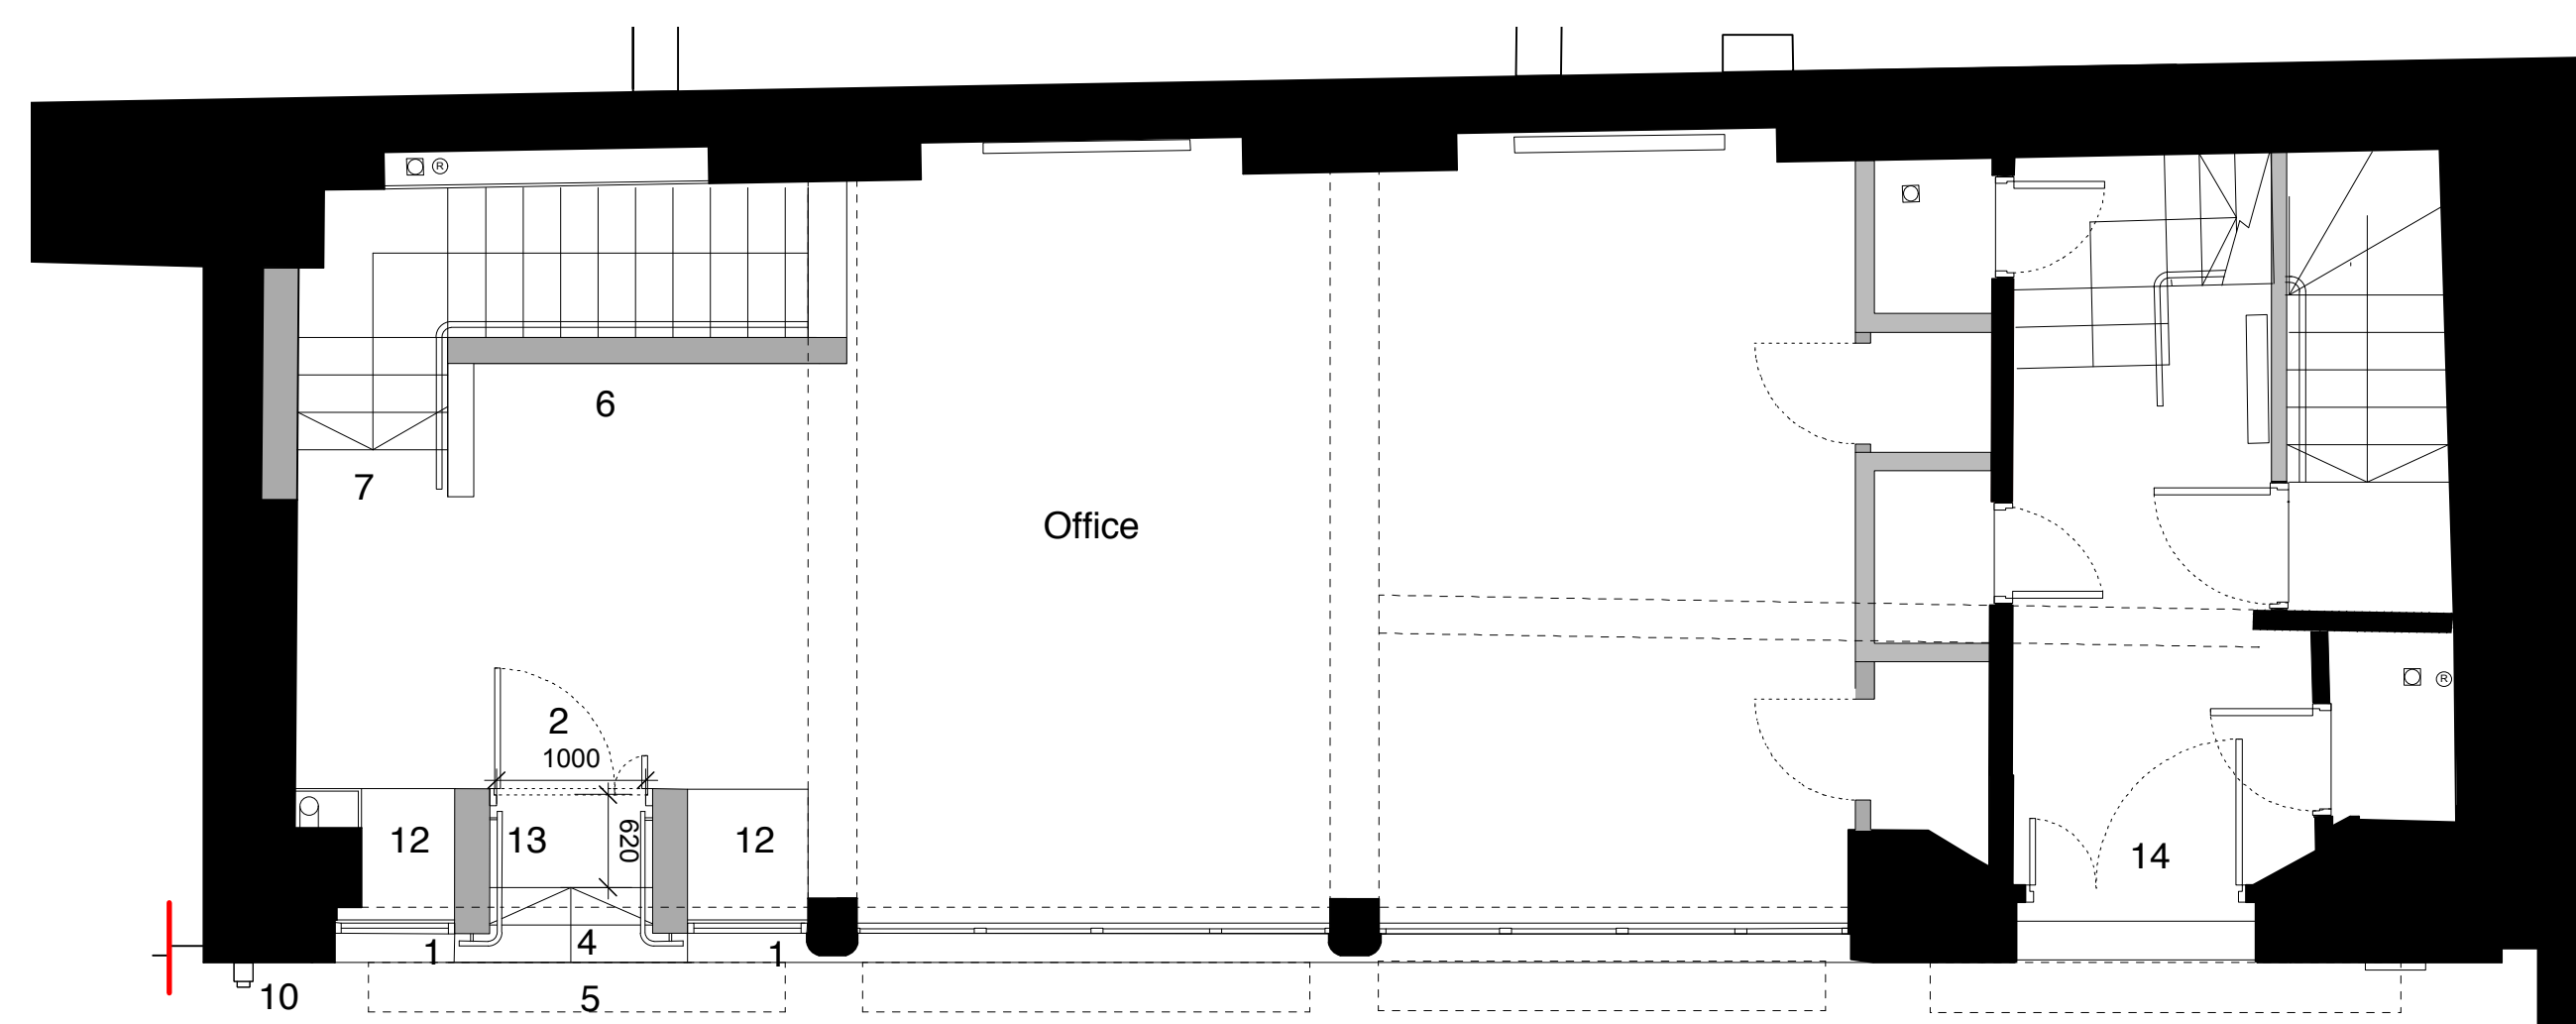

Proposed Ground Floor Plan

2 Entrance layout revised AK 27/3/14
- Landing added
- Stair revised to accommodate landing
- Handrail added

1 Planning AK 23/1/14

Mayfair & Holland Properties Limited
6-8 Emerald Street
Proposed Elevation and Ground Floor Plan

Status: Planning
Scale: 1:50
March 2014

Draw N° 180/GA07 Rev P2

Drawn by HF Authorised by AK Size A1

HUGHBROUGHTONARCHITECTS

41a Beavor Lane London W6 9BL
T 020 8735 9959 F 020 8563 3891 E info@hbarchitects.co.uk
© Hugh Broughton Architects Ltd