


Notes


General:

1. Do not scale from this drawing. All dimensions are millimeters unless otherwise stated.
2. This drawing is for information purposes only. All dimensions and levels data are indicative only and subject to detailed structural and architectural design.
3. Floor level datum indicative only.
4. Copyright Tranter McManus Architects Ltd. This drawing not to be re-produced without the permission of the architect.

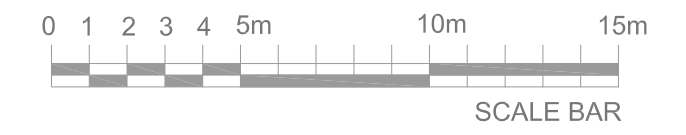


Tenure Key:


- Social Rent
- Shared Ownership
- Private for Sale
- B1

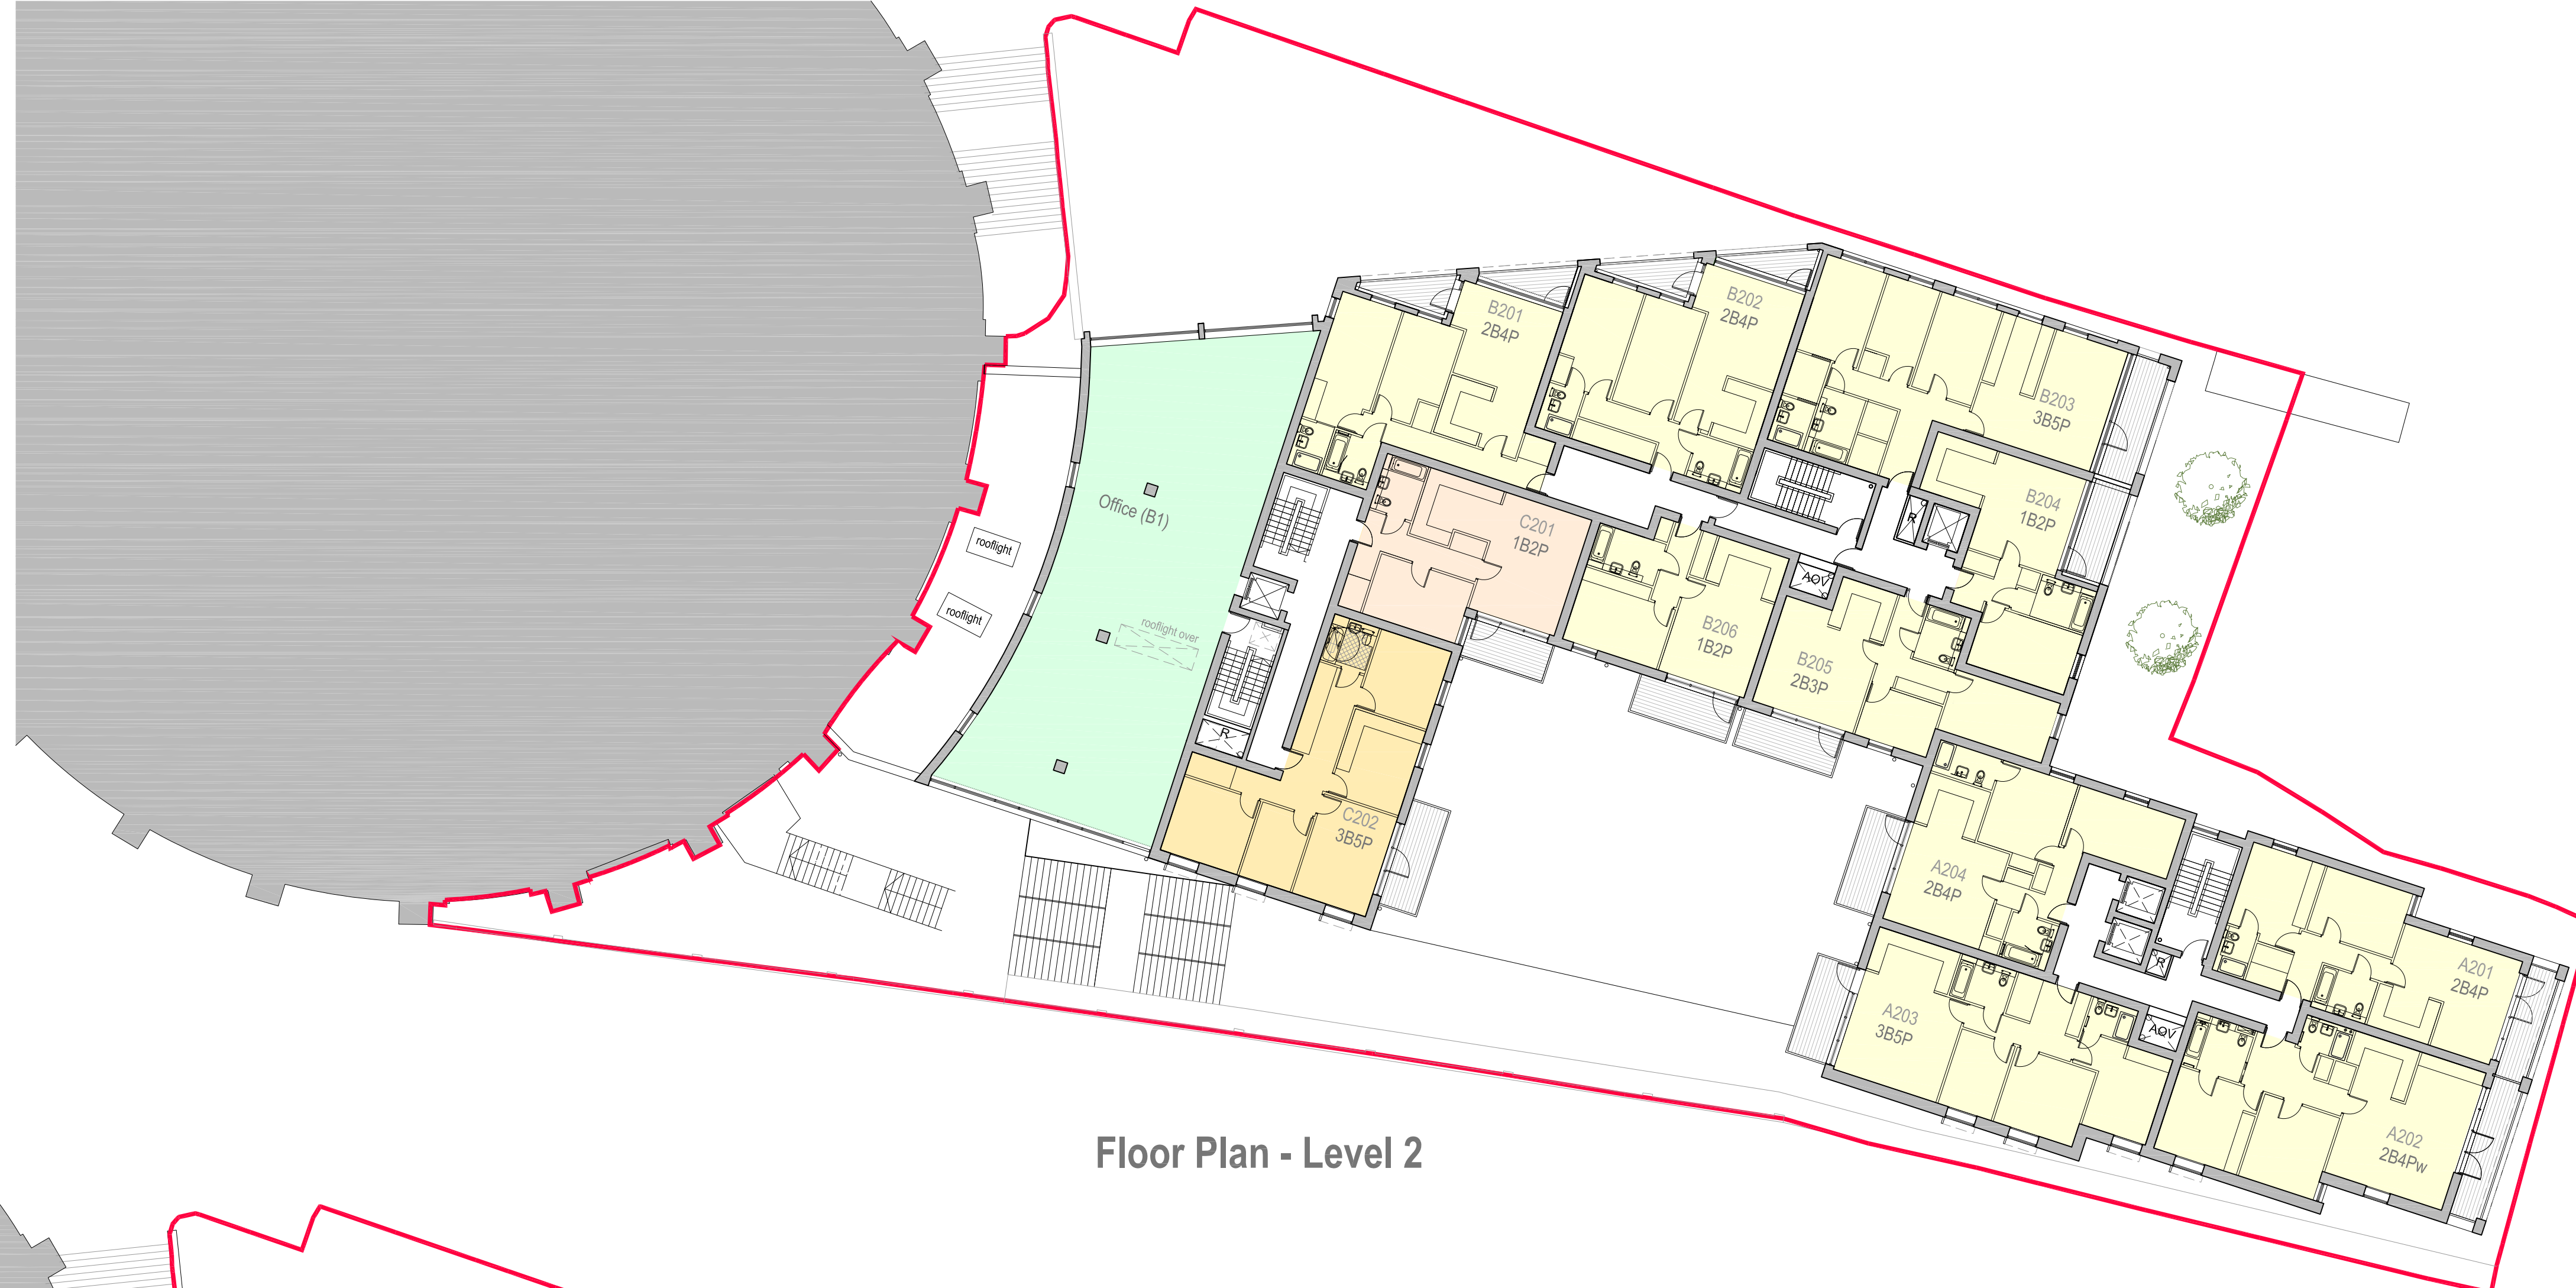

Floor Plan - Level 2

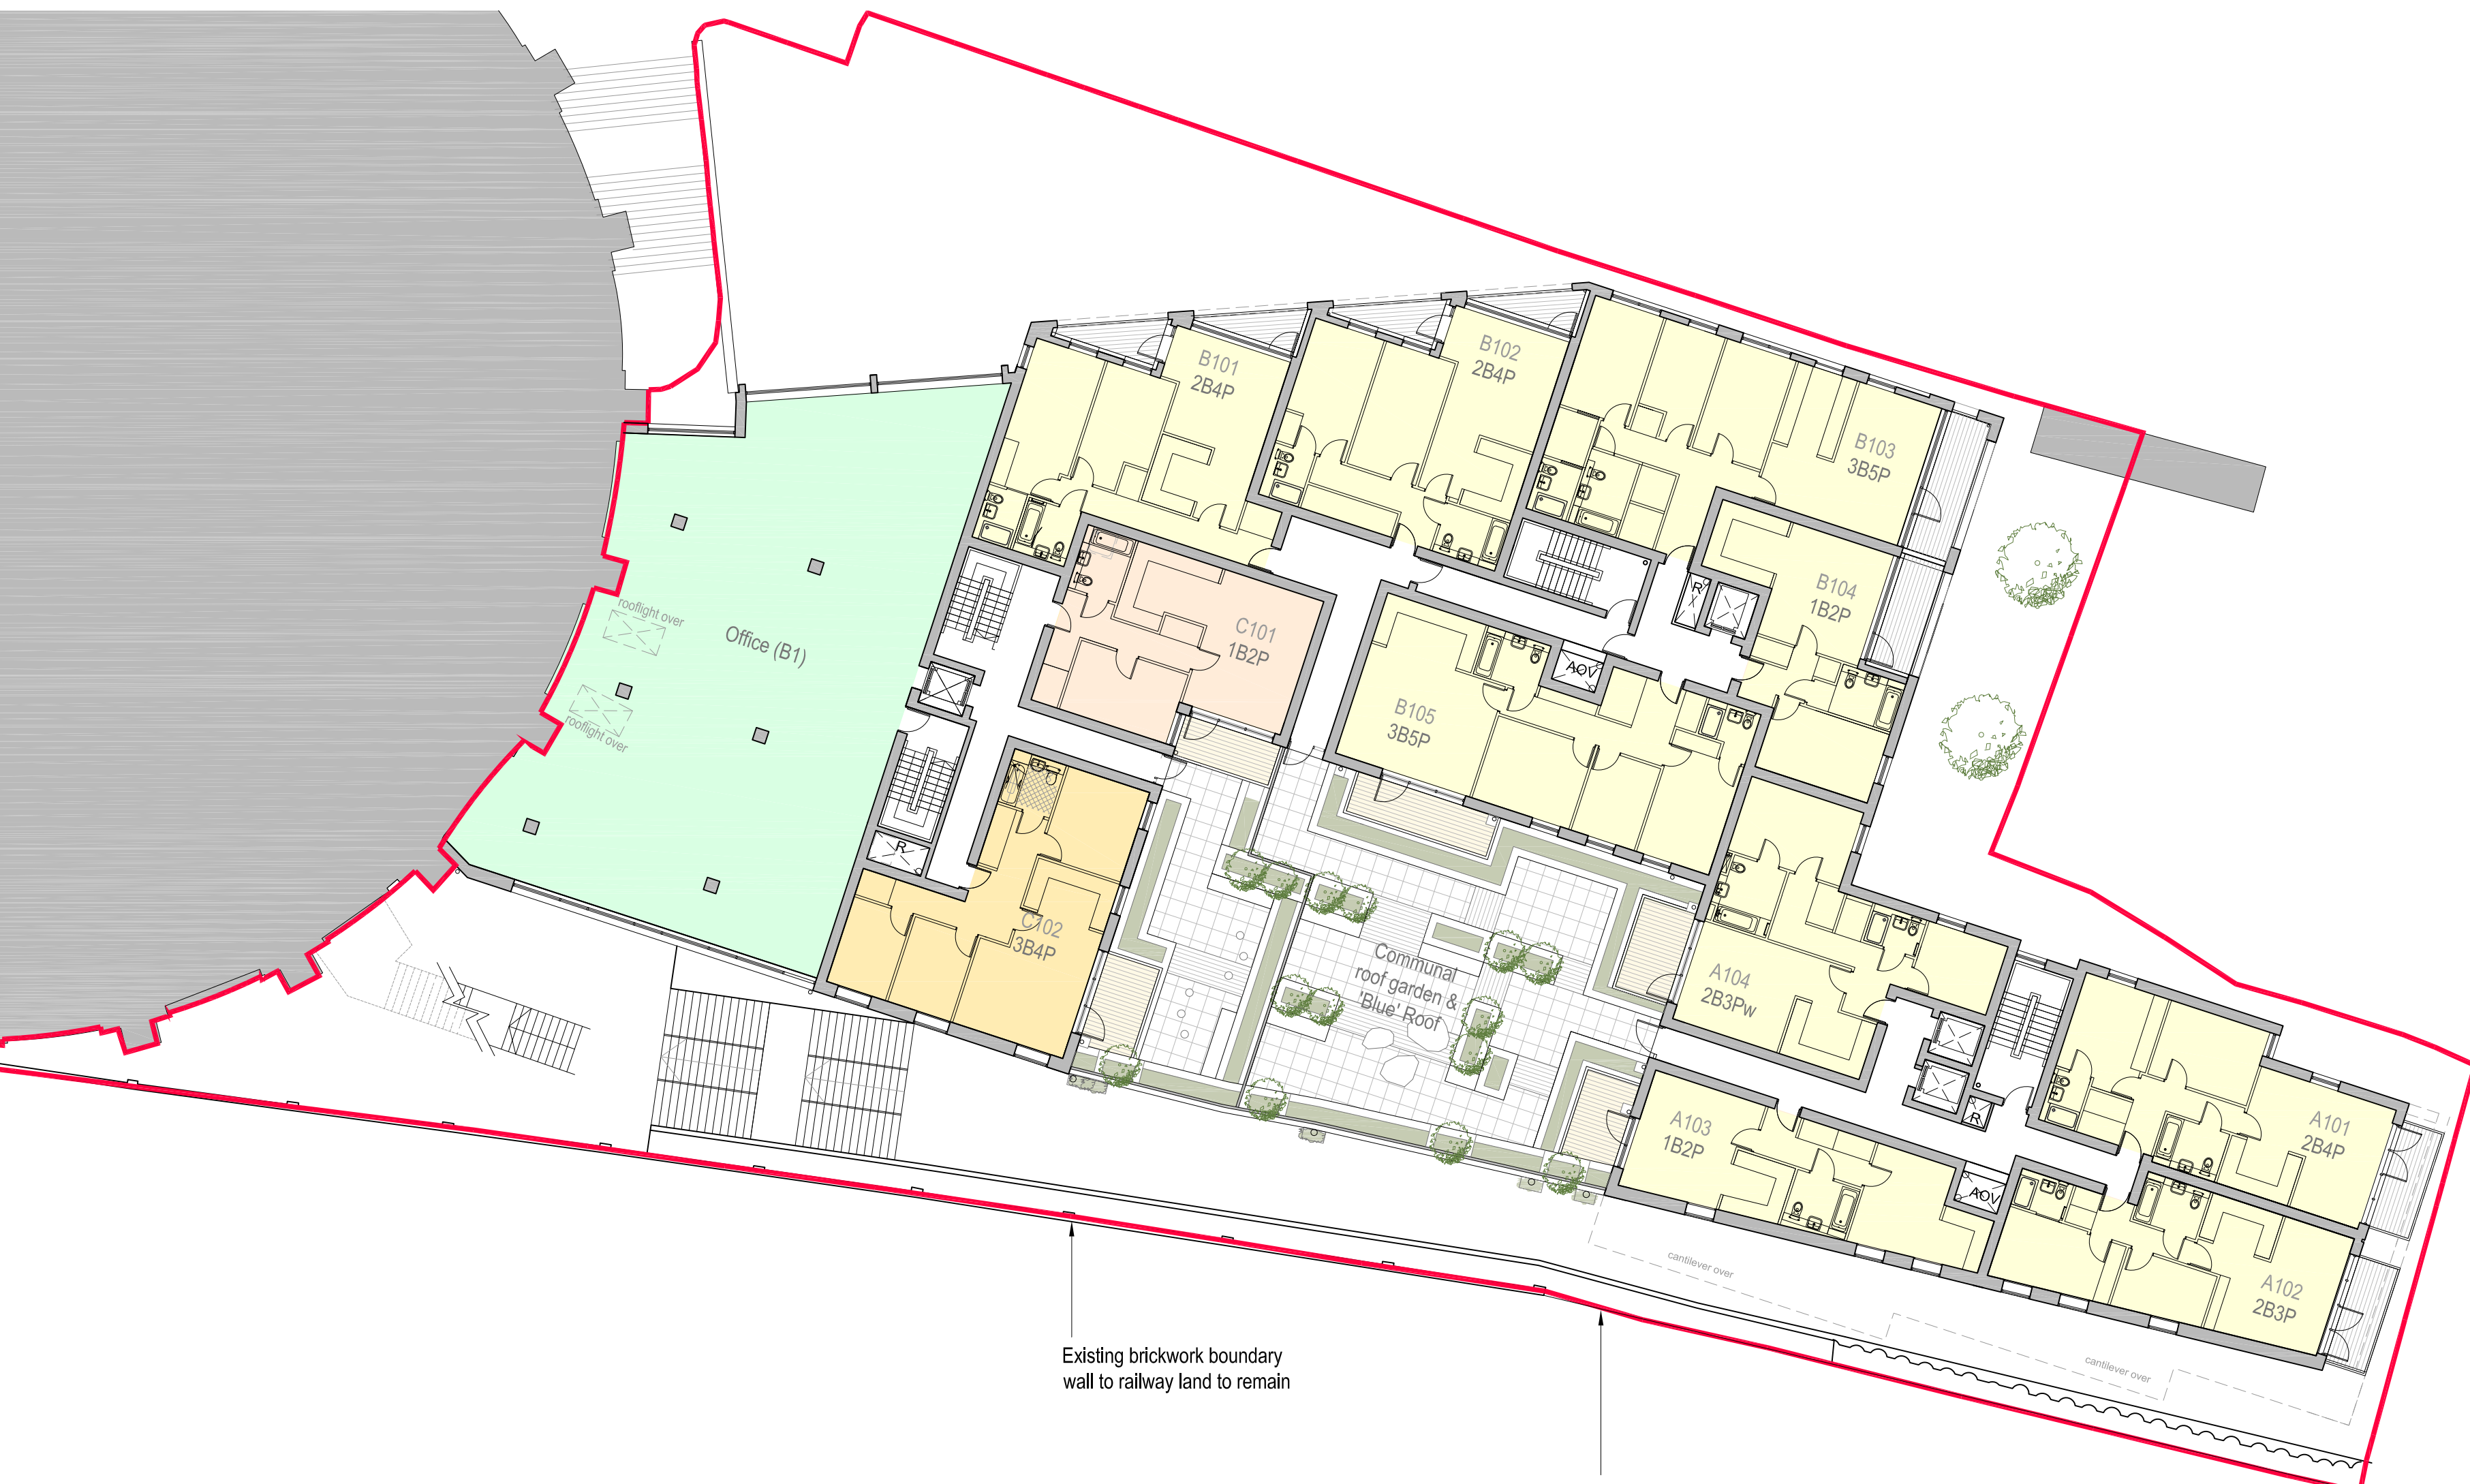

Floor Plan - Level 1

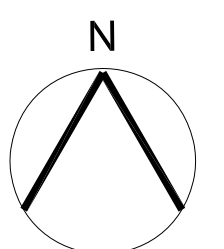

Tenure of units updated; enf 24-03-2014 P4
dwelling types in Core C updated

Tenure of units B104 & C201 updated kb 19-03-2014 P3

Floor plate at Level 2 reduced adjacent to Roundhouse to reflect reduced building height.
Flat layouts in North East corner of West building updated. kb 28-11-2013 P2

PLANNING APPLICATION ISSUE kb 16-08-2013 P1
Notes Chkd Date Rev

TM Architects

22a Arlington Way London EC1R 1UY
T 020 3179 3910 / 020 3179 3916

100 Chalk Farm Road
London NW1 8EH

**Proposed Floor Plans
Levels 1 & 2**

Scale : 1:200 @ A1
Scale : 1:400 @ A3

Job Ref Dwg No Rev

133 / PL12 / P4