


Notes


General:

1. Do not scale from this drawing. All dimensions are millimeters unless otherwise stated.
2. This drawing is for information purposes only. All dimensions and levels data are indicative only and subject to detailed structural and architectural design.
3. Floor level datum indicative only.
4. Copyright Tranter McManus Architects Ltd. This drawing not to be re-produced without the permission of the architect.

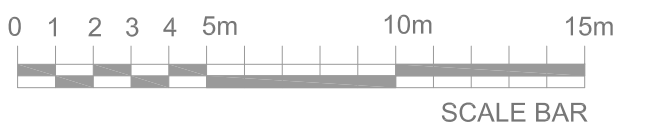

Tenure Key:


- Social Rent
- Shared Ownership
- Private for Sale
- B1

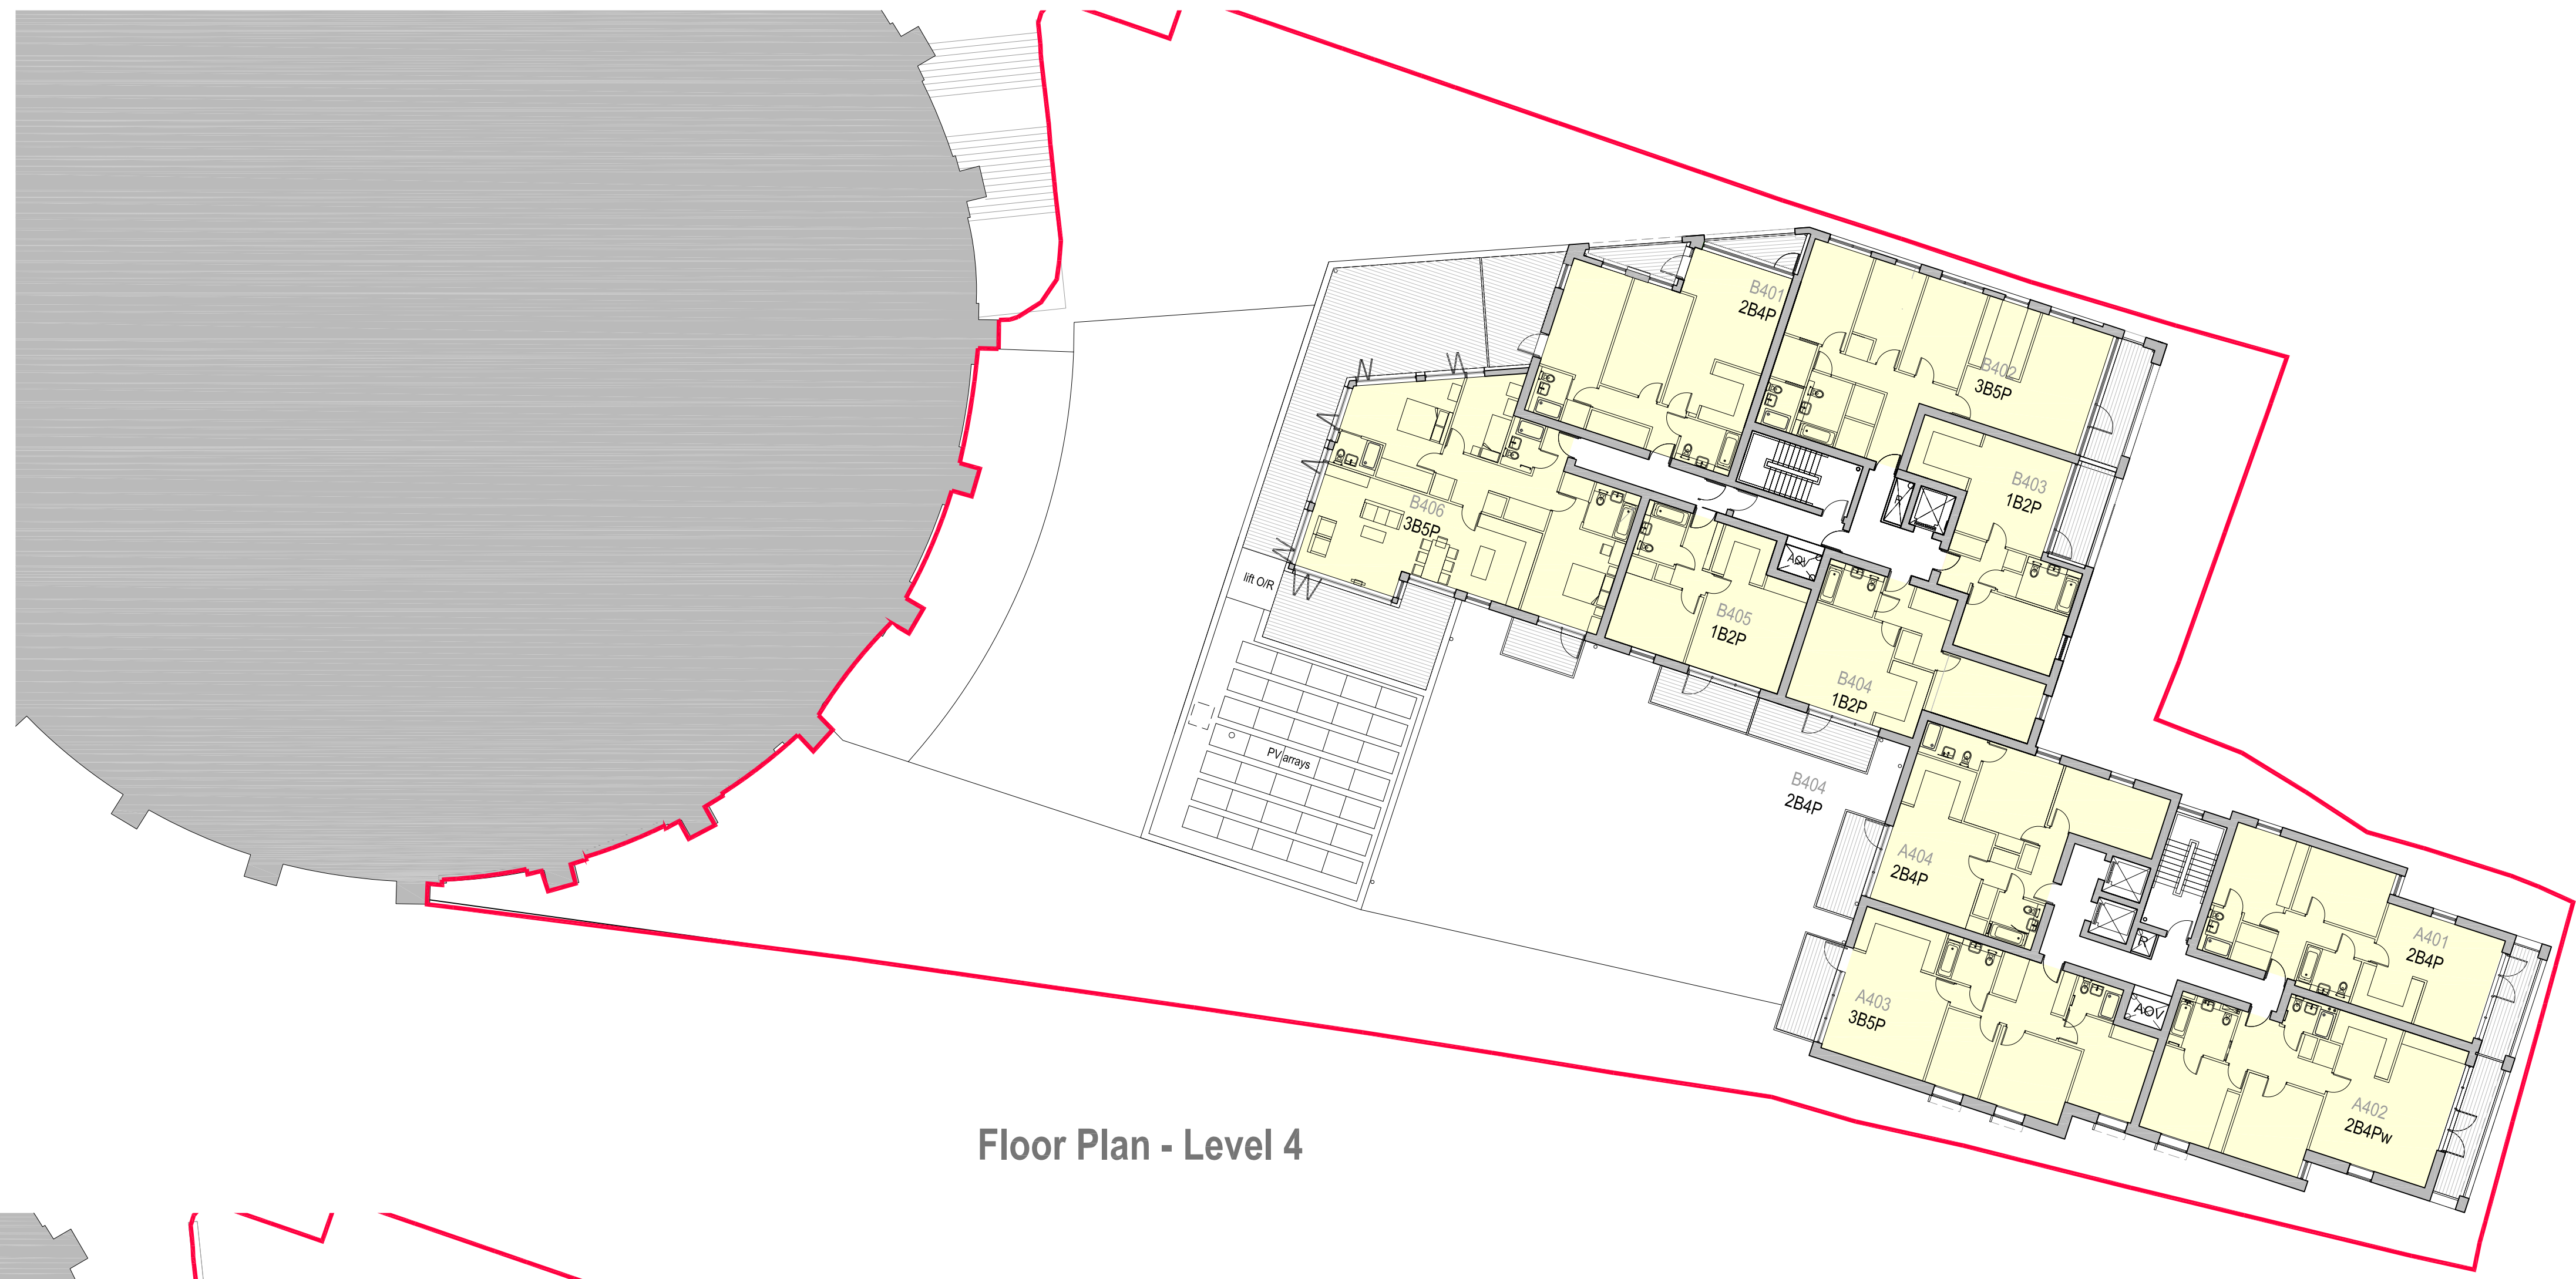

Floor Plan - Level 4



Floor Plan - Level 3

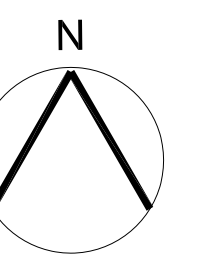

Tenure of units updated: enf 24-03-2014 P4
dwelling types in Core C updated
Tenure of units A301, B305, C301 and C302 updated kb 28-11-2013 P3
Transitional building adjacent to Roundhouse amended to reflect reduced building height. Flat layouts in North East corner of West building updated. kb 28-11-2013 P2

PLANNING APPLICATION ISSUE	kb	16-08-2013	P1
Notes	Chkd	Date	Rev

TM Architects

22a Arlington Way London EC1R 1UY
T 020 3179 3910 / 020 3179 3916

100 Chalk Farm Road
London NW1 8EH

**Proposed Floor Plans
Levels 3 & 4**

Scale : 1:200 @ A1
1:400 @ A3

Job Ref	Dwg No	Rev

133 / PL13 / P4