


NORTH

No. 87 No. 85 Greencroft Gardens No. 83

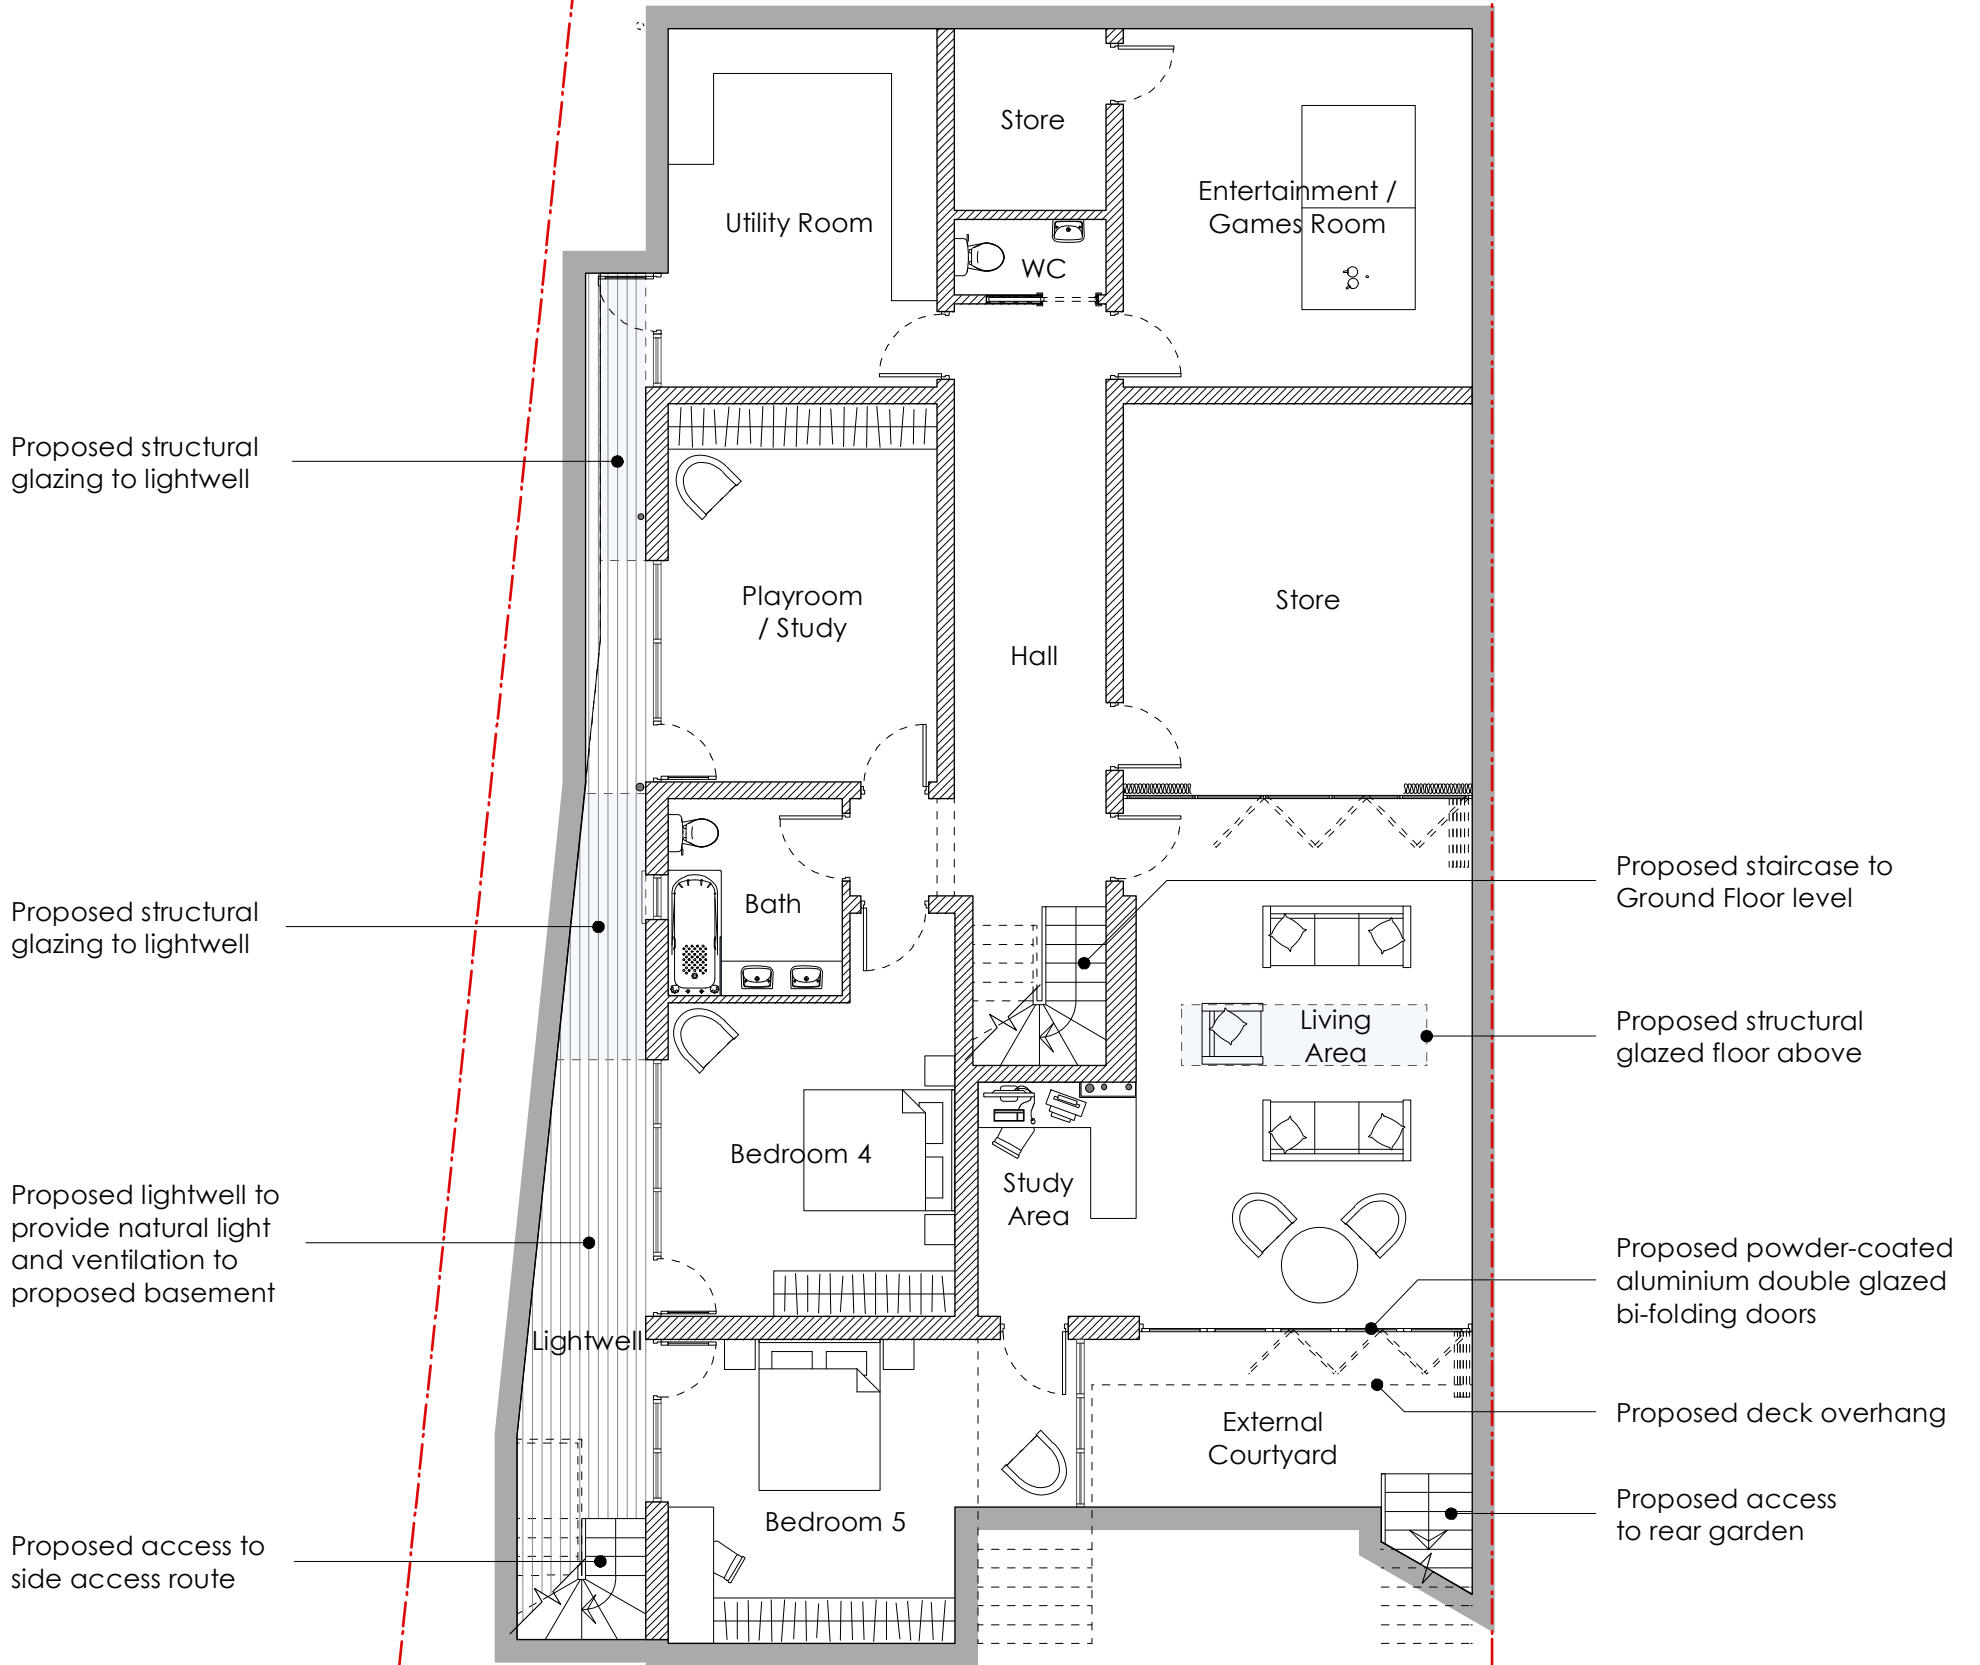


1
P-111


Proposed Basement Plan
scale 1:100 @ A3

PLANNING

No. 5 St. John's Lane London EC1M 4BH T 020 7404 7771 F 020 7404 7772 www.healycornelius.com info@healycornelius.com <small>INTERIORS ARCHITECTURE TECHNOLOGY Terms & Conditions apply. Registered in England & Wales No. 5261828</small>		Drawing Title: Proposed Basement Plan		
Client: Van Der Valk & de Bona		Scale: 1:100 @ A3	Date: 13 Mar. 2014	Drawn: MOK
Job Title: Flat 1, No. 85 Greencroft Gardens, London NW6 3LJ		Drawing Number: 13-499-P-111		Rev: A

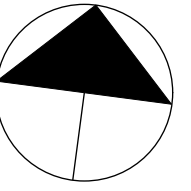

NORTH

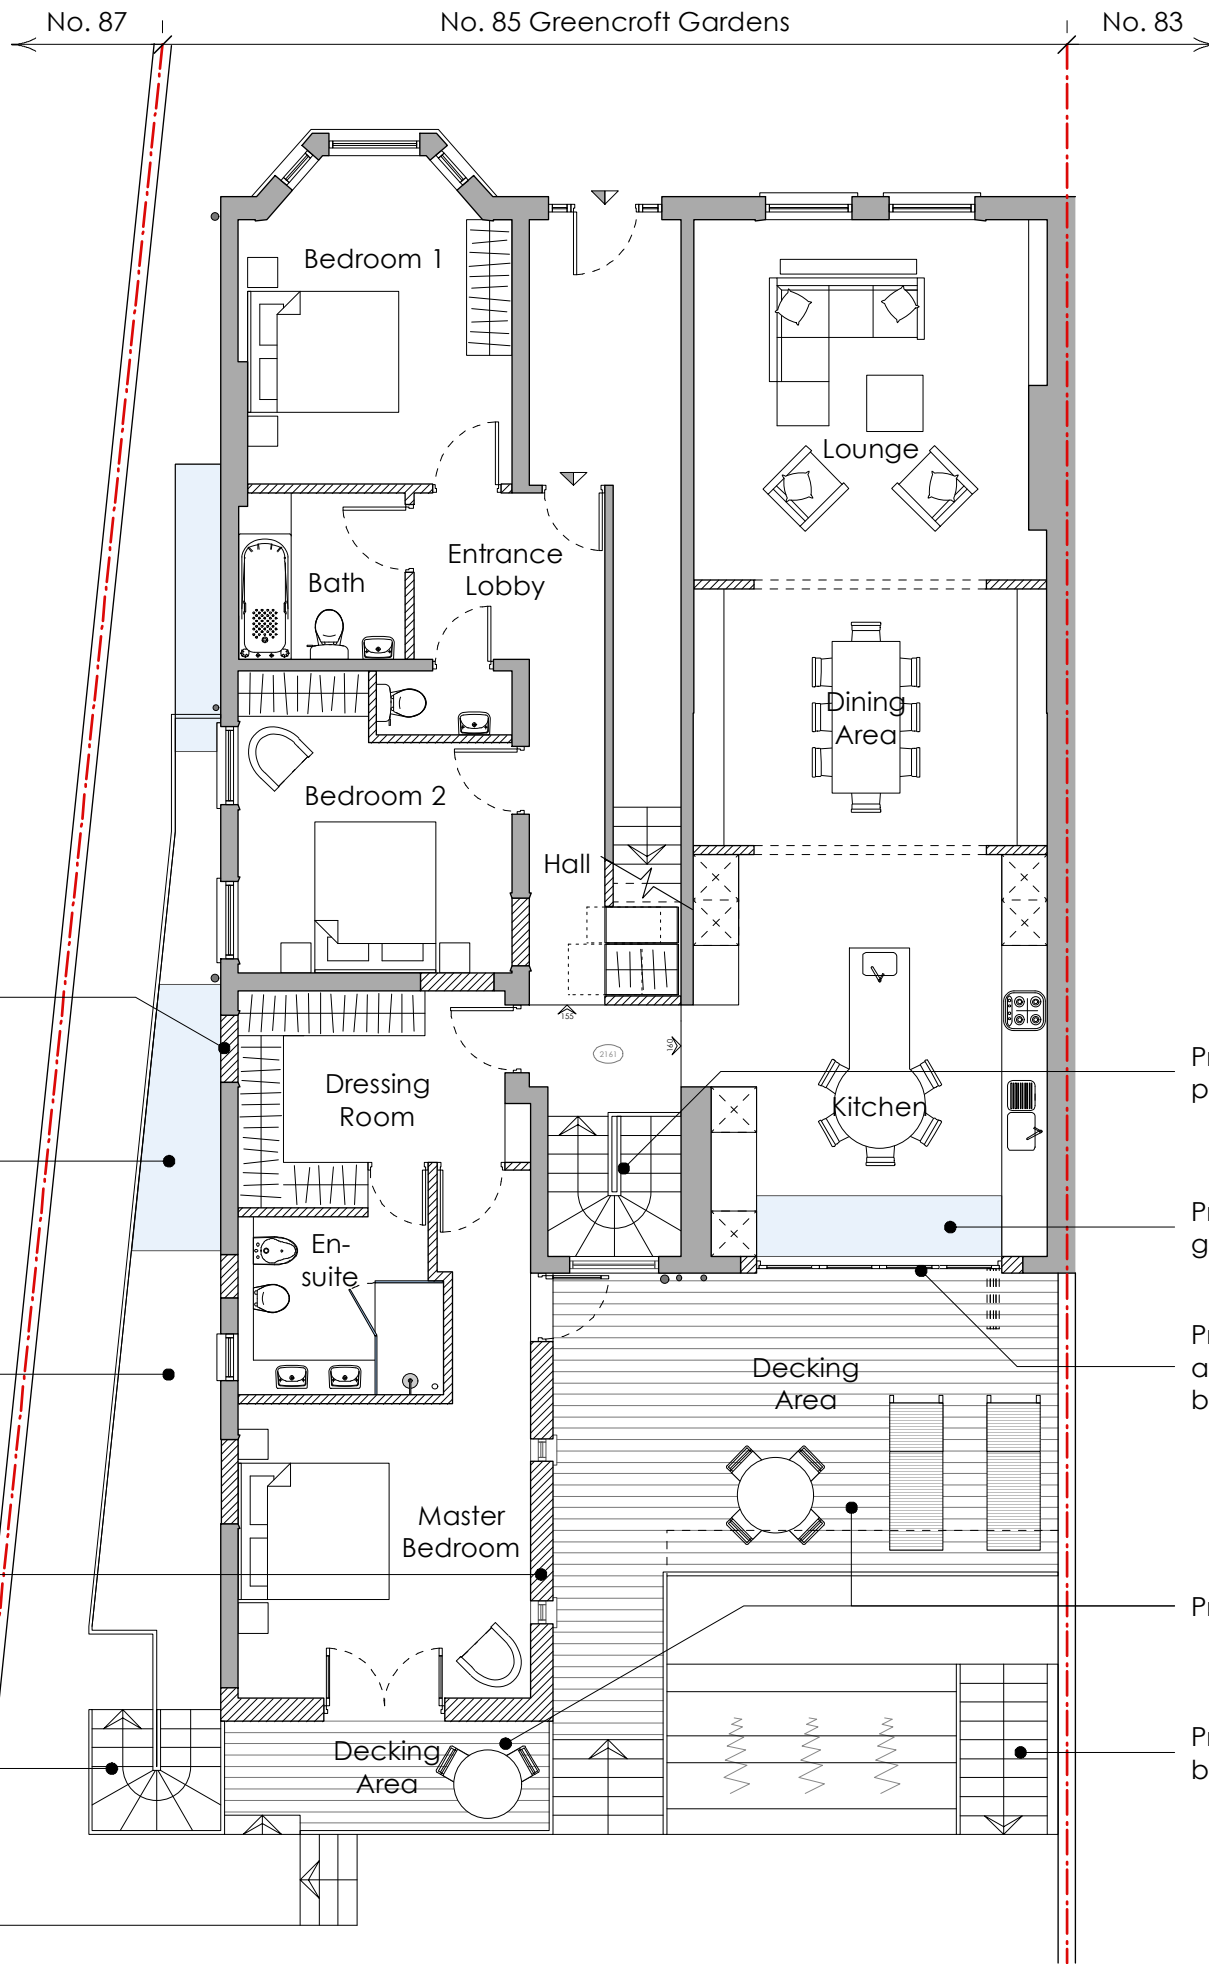

Existing window openings to be blocked up

Proposed structural glazing to lightwell

Proposed lightwell to provide natural light and ventilation to proposed basement

Proposed rendered extension painted white

Proposed access to proposed basement from side access route

Proposed staircase to proposed basement

Proposed structural glazed floor section

Proposed powder-coated aluminium double glazed bi-folding doors

Proposed decking areas

Proposed access to proposed basement from rear garden

1
P-110

Proposed Ground Floor Plan
scale 1:100 @ A3

PLANNING


healycornelius No. 5 St. John's Lane London EC1M 4BH T 020 7404 7771 F 020 7404 7772 <small>INTERIORS ARCHITECTURE TECHNOLOGY www.healycornelius.com info@healycornelius.com</small>		Drawing Title: Proposed Ground Floor Plan		
Client: Van Der Valk & de Bona		Scale: 1:100 @ A3	Date: 13 Mar. 2014	Drawn: MOK
Job Title: Flat 1, No. 85 Greencroft Gardens, London NW6 3LJ		Drawing Number: 13-499-P-110		Rev: A



1
P-120
Proposed Rear Elevation
scale 1:100 @ A3

PLANNING

healycornelius <small>INTERIORS ARCHITECTURE TECHNOLOGY</small> No. 5 St. John's Lane London EC1M 4BH T 020 7404 7771 F 020 7404 7772 www.healycornelius.com info@healycornelius.com <small>Terms & Conditions apply. Registered in England & Wales No. 5261828</small>		Drawing Title: Proposed Rear Elevation		
Client: Van Der Valk & de Bona		Scale: 1:100 @ A3	Date: 31 Mar. 2014	Drawn: MOK
Job Title: Flat 1, No. 85 Greencroft Gardens, London NW6 3LJ		Drawing Number: 13-499-P-120		Rev: A

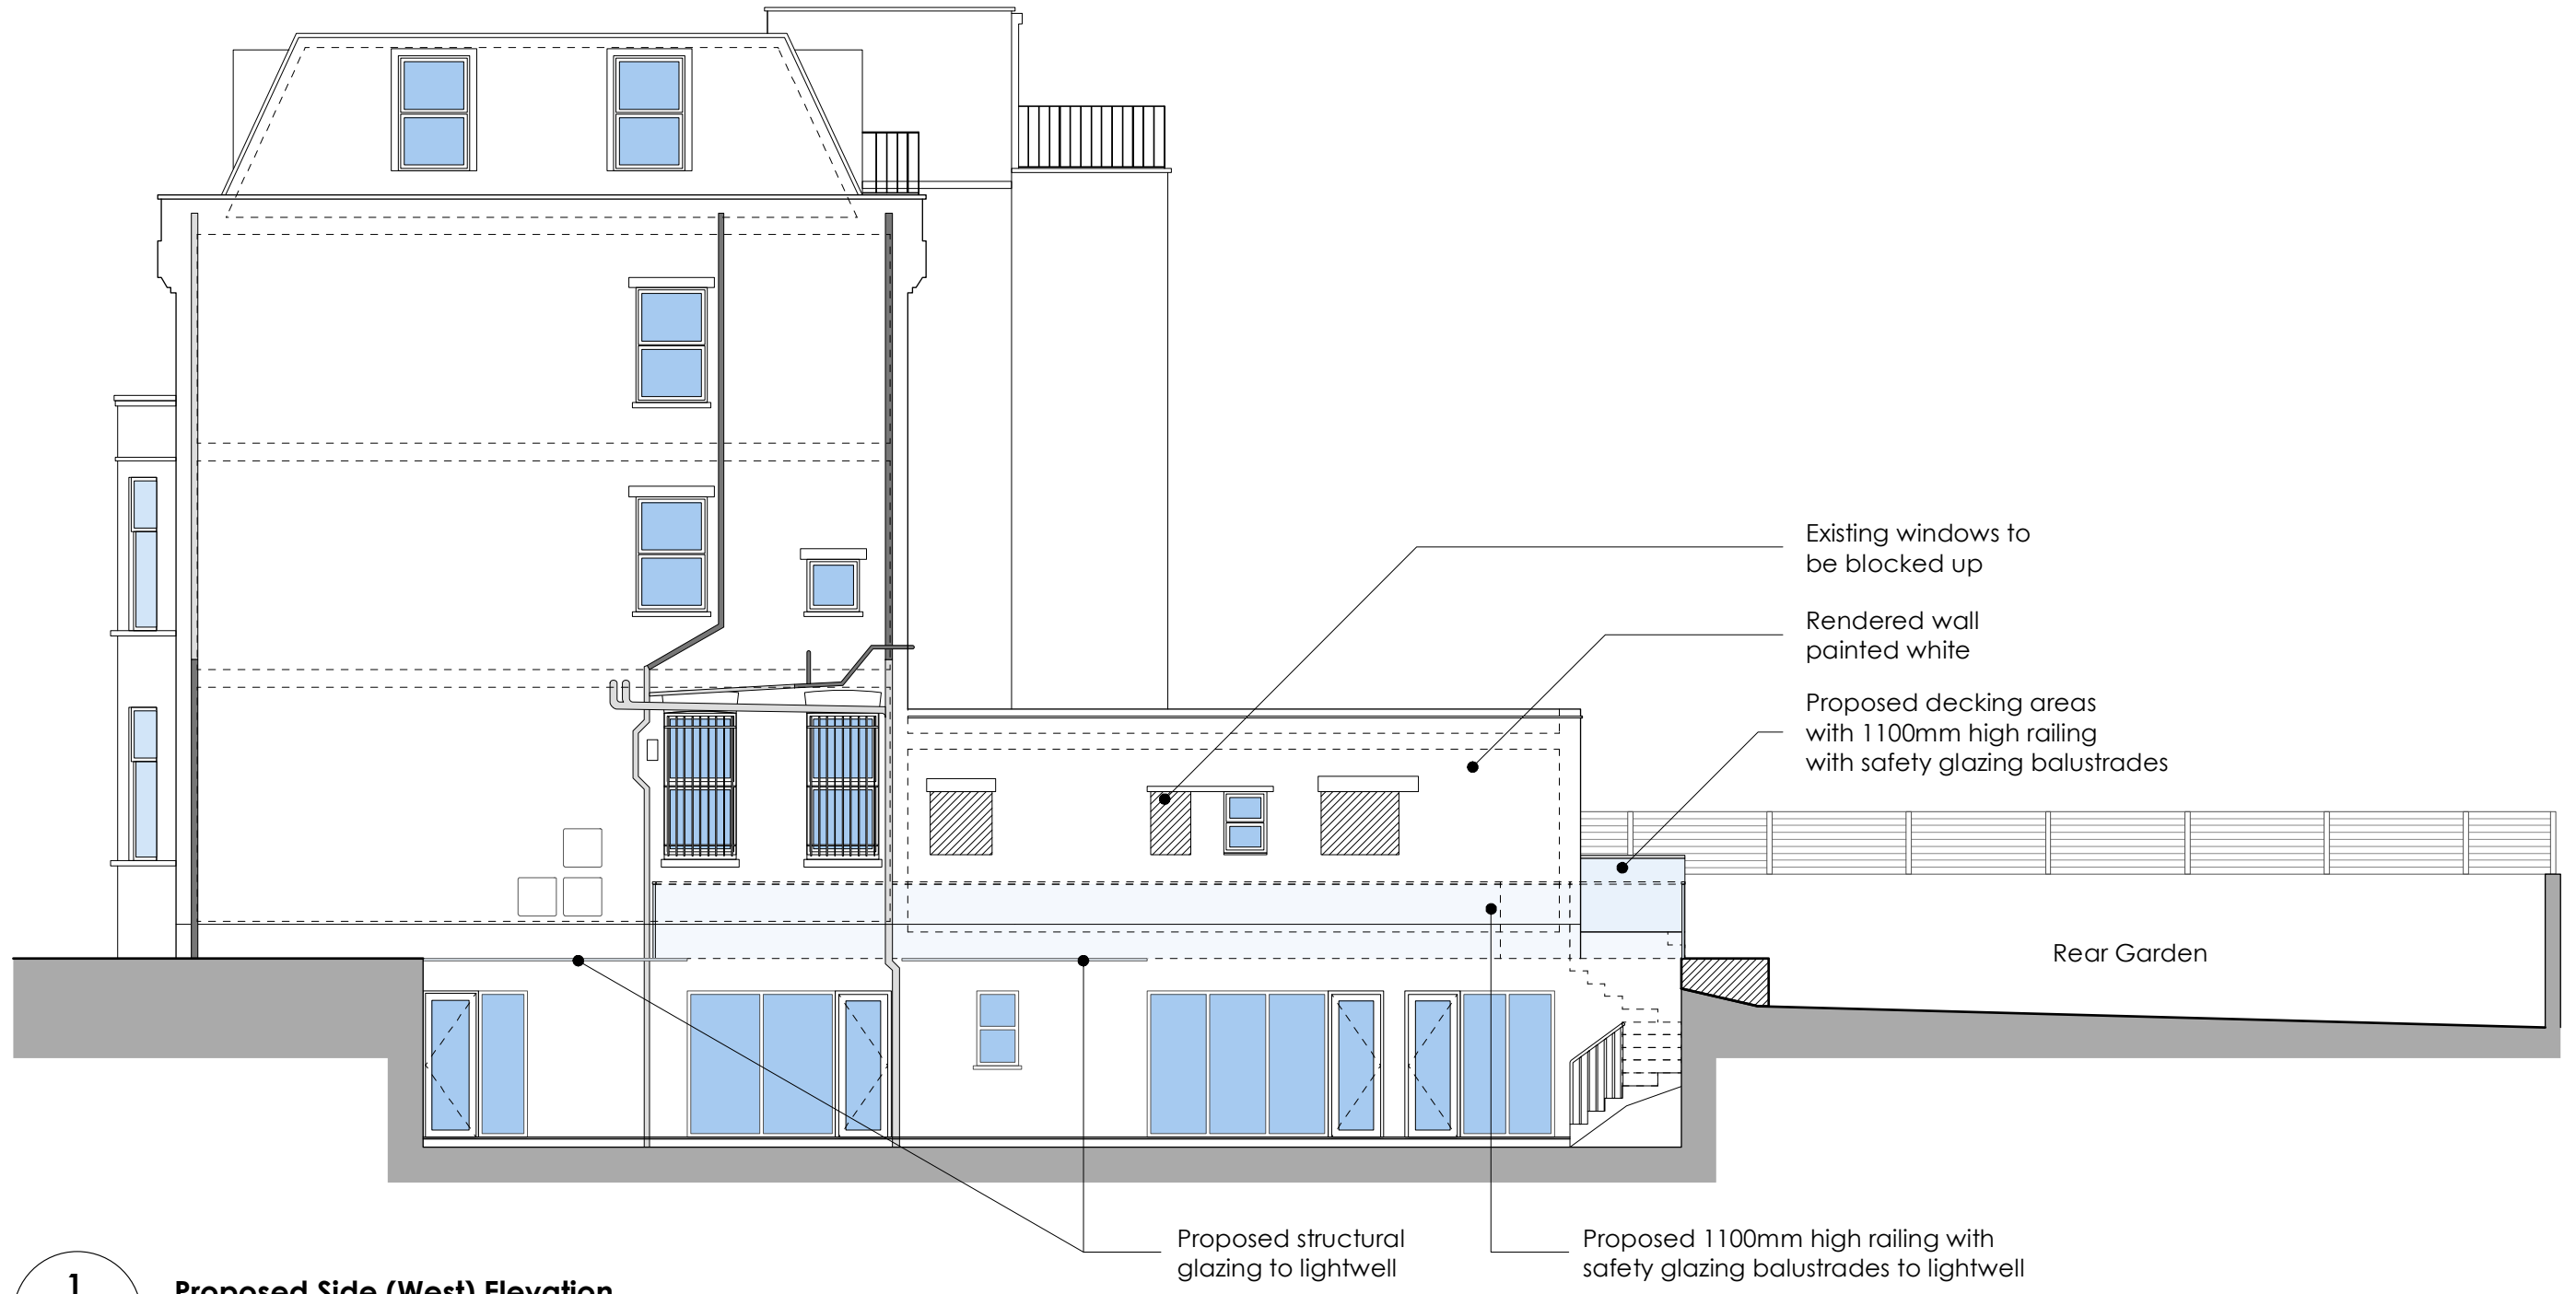

1
P-121
Proposed Side (West) Elevation
scale 1:100 @ A3

PLANNING


healycornelius <small>INTERIORS ARCHITECTURE TECHNOLOGY</small> No. 5 St. John's Lane London EC1M 4BH T 020 7404 7771 F 020 7404 7772 www.healycornelius.com info@healycornelius.com <small>Terms & Conditions apply. Registered in England & Wales No. 5261828</small>		Drawing Title: Proposed Side (West) Elevation		
Client: Van Der Valk & de Bona		Scale: 1:100 @ A3	Date: 31 Mar. 2014	Drawn: MOK
Job Title: Flat 1, No. 85 Greencroft Gardens, London NW6 3LJ		Drawing Number: 13-499-P-121		Rev: B




1
 P-122

Proposed Front Elevation (No Change)
 scale 1:100 @ A4

PLANNING

 INTERIORS ARCHITECTURE TECHNOLOGY	No. 5 St. John's Lane London EC1M 4BH T 020 7404 7771 F 020 7404 7772 www.healycornelius.com info@healycornelius.com <small>Terms & Conditions apply. Registered in England & Wales No. 5261828</small>	Drawing Title: Proposed Front Elevation		
Client: Van Der Valk & de Bona	Scale: 1:100 @ A4	Date: 07 Apr. 2014	Drawn: MOK	
Job Title: Flat 1, No. 85 Greencroft Gardens, London NW6 3LJ	Drawing Number: 13-499-P-122		Rev: -	

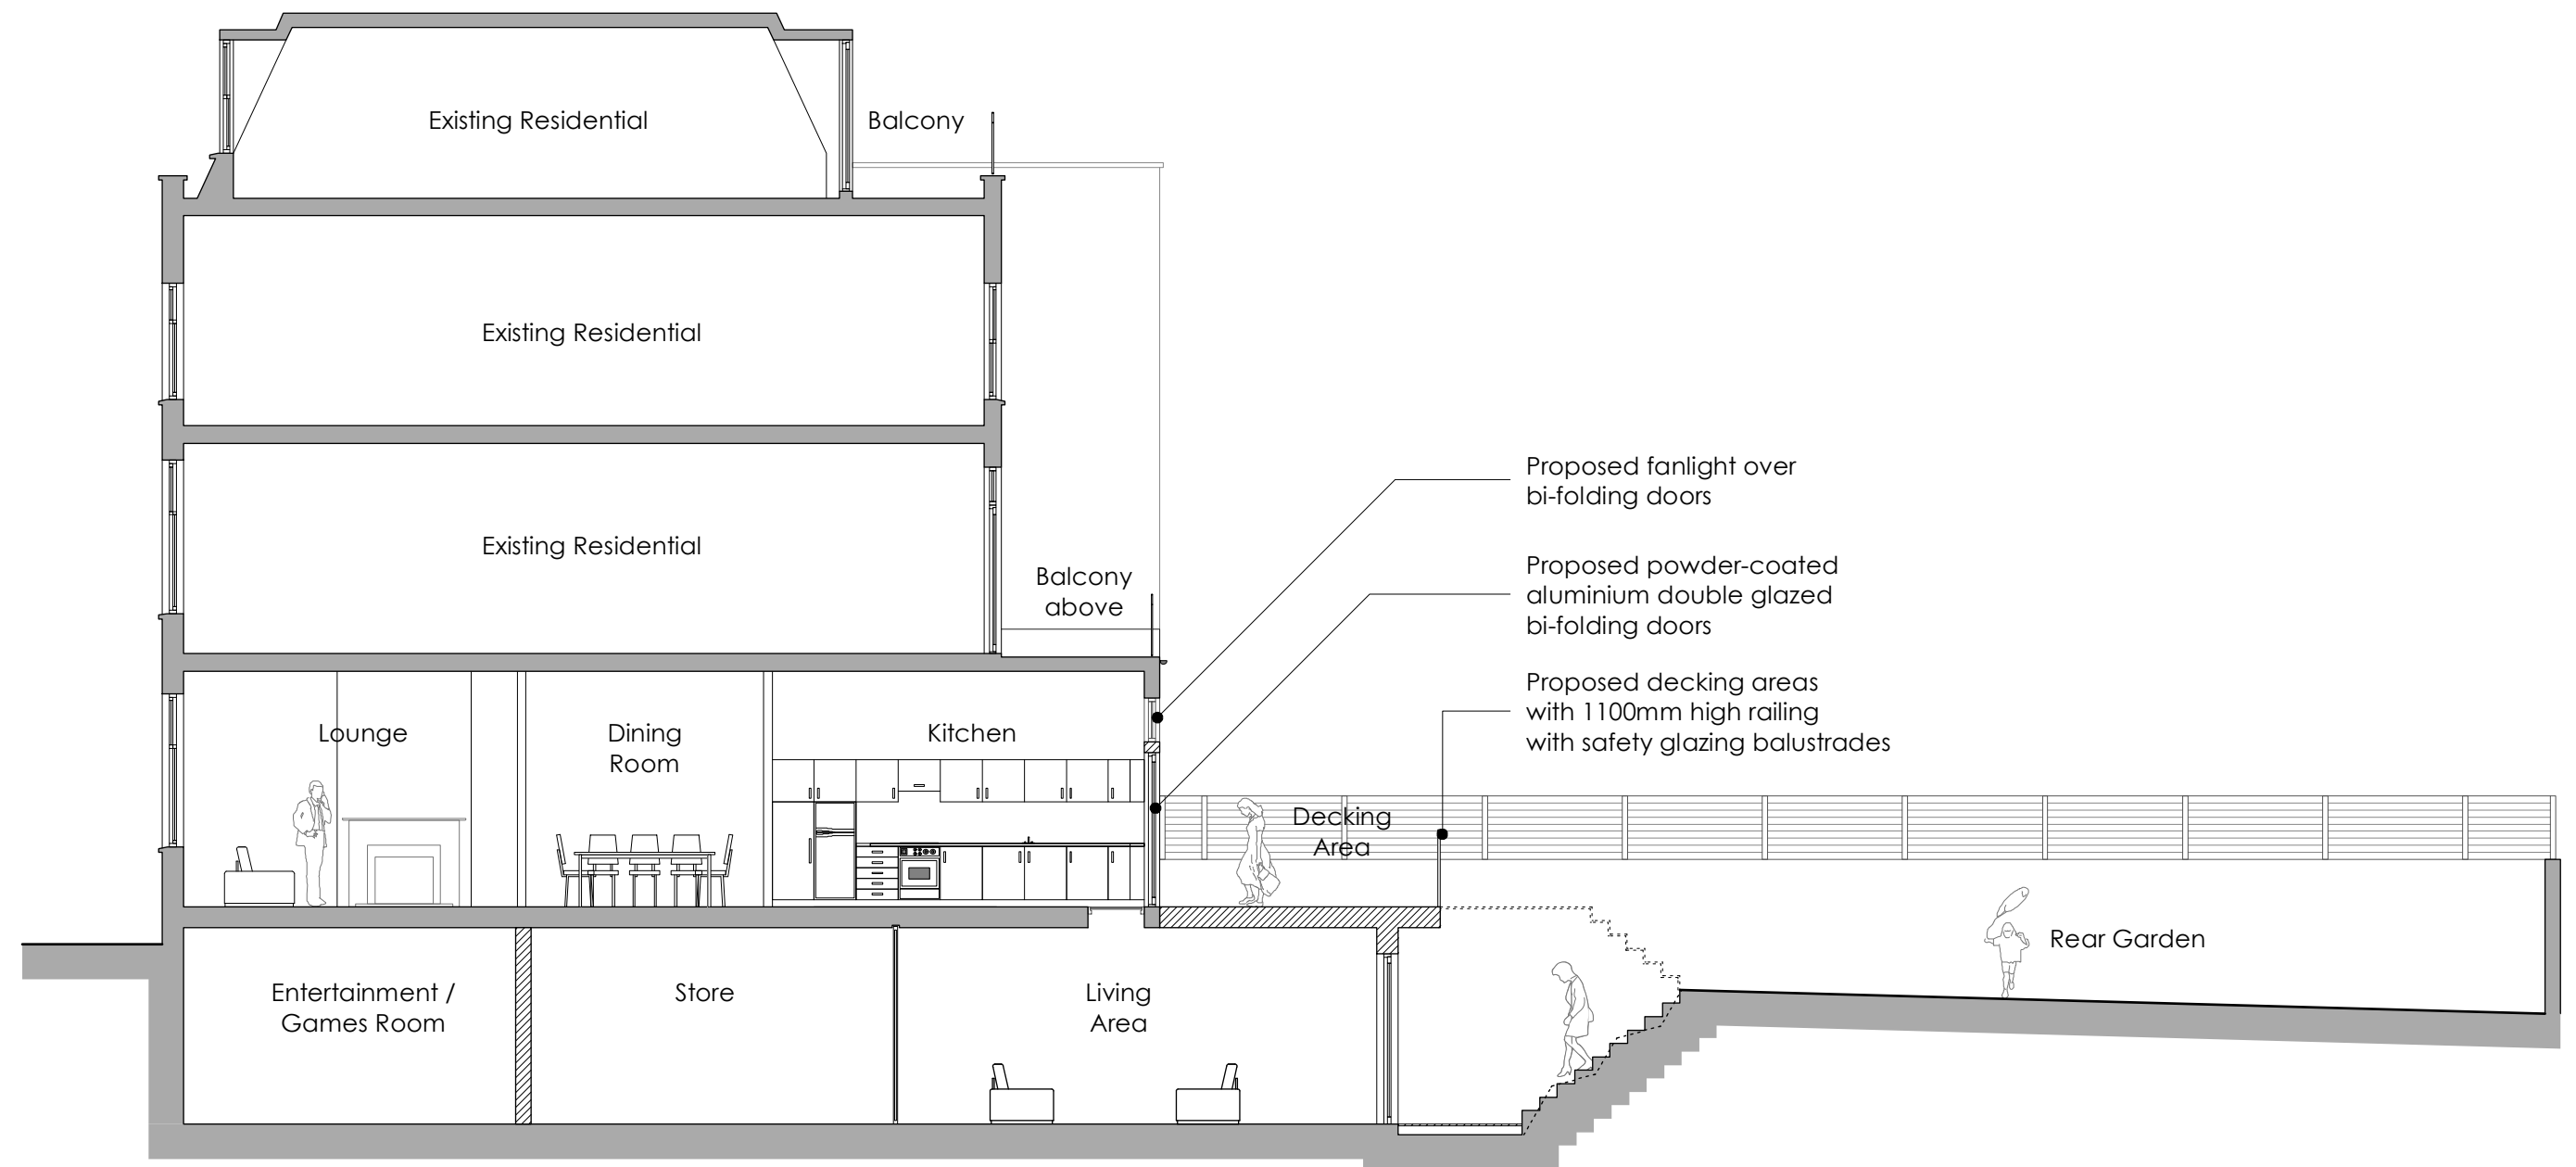

1
P-130
Proposed Longitudinal Section
scale 1:100 @ A3

PLANNING

healycornelius <small>INTERIORS ARCHITECTURE TECHNOLOGY</small> No. 5 St. John's Lane London EC1M 4BH T 020 7404 7771 F 020 7404 7772 www.healycornelius.com info@healycornelius.com <small>Terms & Conditions apply. Registered in England & Wales No. 5261828</small>		Drawing Title: Proposed Longitudinal Section		
Client: Van Der Valk & de Bona		Scale: 1:100 @ A3	Date: 31 Mar. 2014	Drawn: MOK
Job Title: Flat 1, No. 85 Greencroft Gardens, London NW6 3LJ		Drawing Number: 13-499-P-130		Rev: -