

© COPYRIGHT
The copyright in this drawing is vested in Sheppard Robson and no license or assignment of any kind has been, or is, granted to any third party whether by provision of copies or originals or otherwise unless agreed in writing.

DO NOT SCALE FROM THIS DRAWING
The contractor shall check and verify all dimensions on site and report discrepancies in writing to Sheppard Robson before proceeding work.

FOR ELECTRONIC DATA ISSUE
Electronic data / drawings are issued as "read only" and should not be interrogated for measurement. All dimensions and levels should read, only from those values stated in text, on the drawing.

AREA MEASUREMENT
The areas are approximate and can only be verified by a detailed dimensional survey of the completed building. Any decisions to be made on the basis of these predictions, whether as to project viability, pre-letting, lease agreements or the like, should include due allowance for the increases and decreases inherent in the design development and building processes. Figures relate to the likely areas of the building at the current state of the design and using the Gross External Area (GEA) / Gross Internal Area (GIA) / Net Internal Area (NIA) method of measurement from the Code of Measuring Practice, 6th Edition (RICS Code of Practice). All areas are subject to Town Planning and Conservation Area Consent, and detailed Rights to Light analysis.

NOTES

- PRIVATE
- INTERMEDIATE
- AFFORDABLE

| REV. | DATE | AMENDMENT |
|------|------------|-----------------------------|
| A | 18/03/2014 | Internal Layout Adjustments |

KEYPLAN

CLIENT

SHEPPARD ROBSON

77 Parkway Camden Town London NW1 7PU
T: +44 (0)20 7504 1700 E: london@sheppardrobson.com

PROJECT 79 CAMDEN ROAD


| SCALE@A1 | DATE | ORIGINATOR | CHECKED | AUTHORISED |
|----------|------------|------------|---------|------------|
| 1:200 | 22.11.2013 | AP | TK | DB |

TITLE PROPOSED FOURTH FLOOR PLAN

STATUS PLANNING

DRAWING NO.
4998-20-106



REV.
A

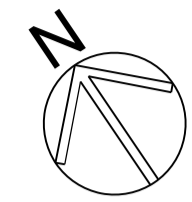

ROCHESTER PLACE



CAMDEN ROAD

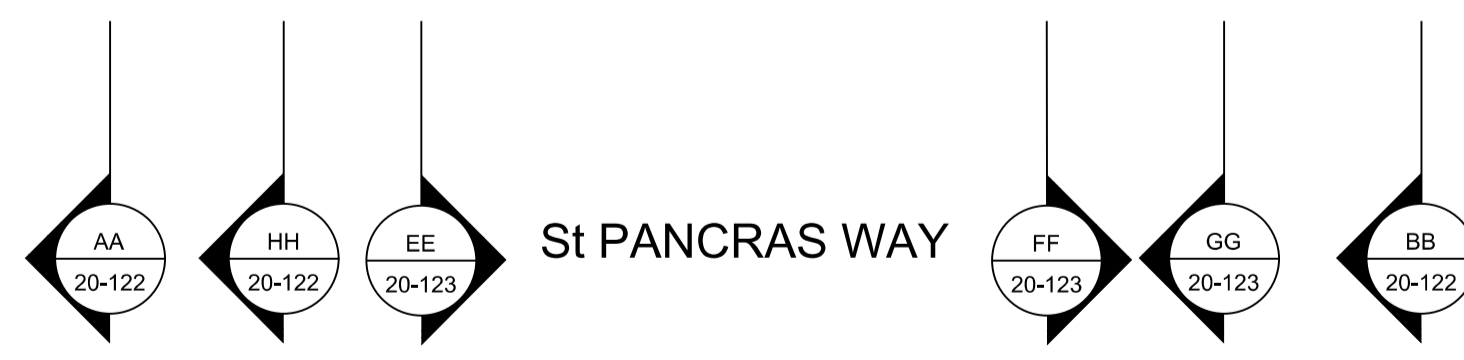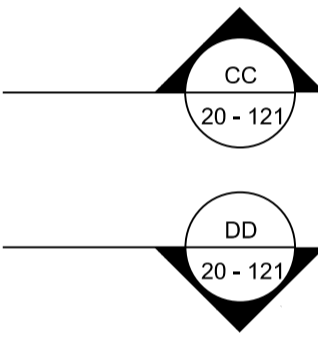

St PANCRAS WAY

© COPYRIGHT
The copyright in this drawing is vested in Sheppard Robson and no license or assignment of any kind has been, or is, granted to any third party whether by provision of copies or originals or otherwise unless agreed in writing.

DO NOT SCALE FROM THIS DRAWING
The contractor shall check and verify all dimensions on site and report discrepancies in writing to Sheppard Robson before proceeding work.

FOR ELECTRONIC DATA ISSUE
Electronic data / drawings are issued as "read only" and should not be interrogated for measurement. All dimensions and levels should read, only from those values stated in text, on the drawing.

AREA MEASUREMENT
The areas are approximate and can only be verified by a detailed dimensional survey of the completed building. Any decisions to be made on the basis of these predictions, whether as to project viability, pre-letting, lease agreements or the like, should include due allowance for the increases and decreases inherent in the design development and building processes. Figures relate to the likely areas of the building at the current state of the design and using the Gross External Area (GEA) / Gross Internal Area (GIA) / Net Internal Area (NIA) method of measurement from the Code of Measuring Practice, 6th Edition (RICS Code of Practice). All areas are subject to Town Planning and Conservation Area Consent, and detailed Rights to Light analysis.


NOTES

- PRIVATE
- INTERMEDIATE
- AFFORDABLE


| REV. | DATE | AMENDMENT |
|------|------|-----------|
| | | |

KEYPLAN



CLIENT

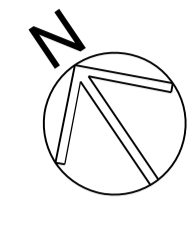


ROCHESTER PLACE

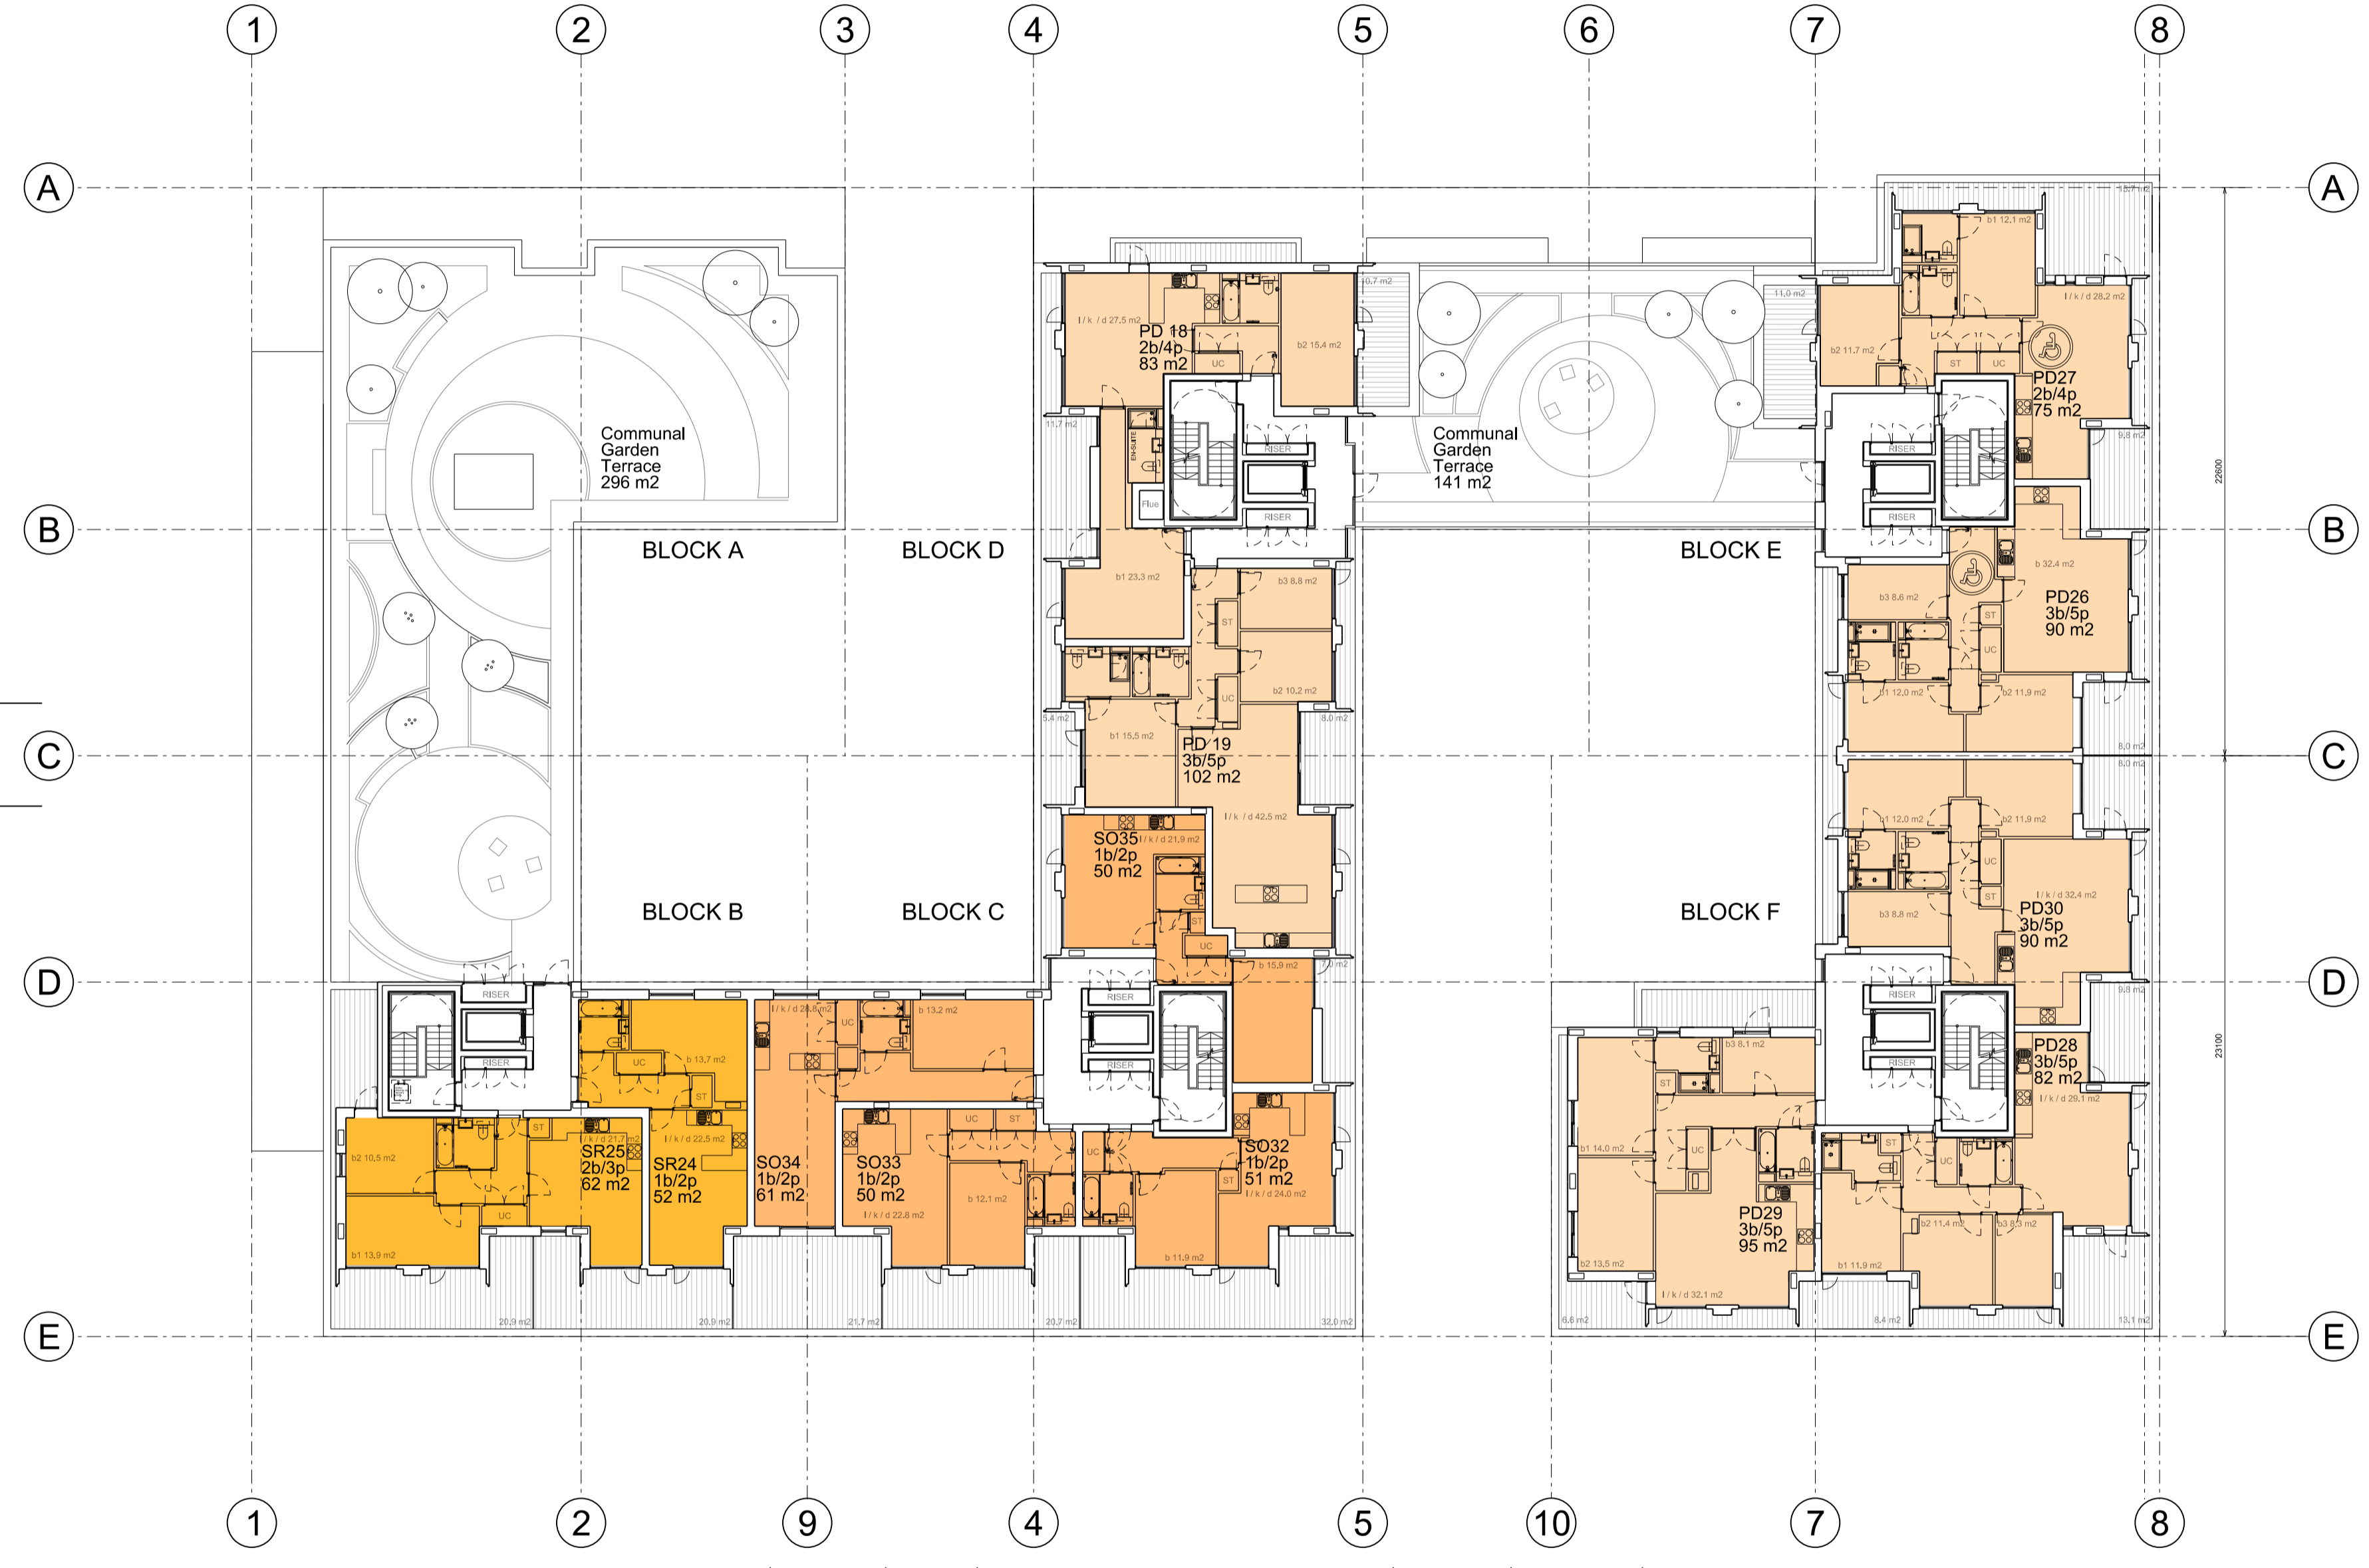

CAMDEN ROAD

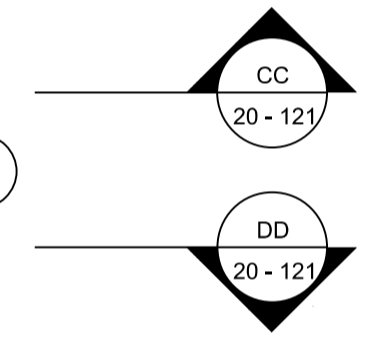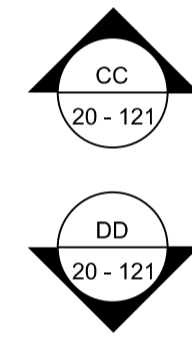

St PANCRAS WAY

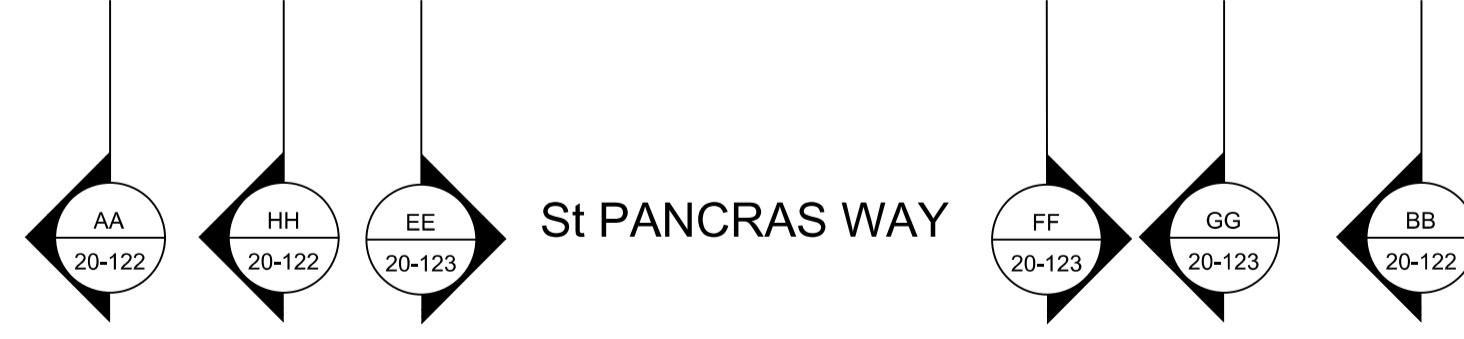

SHEPPARD ROBSON

77 Parkway Camden Town London NW1 7PU
T: +44 (0)20 7504 1700 E: london@sheppardrobson.com

PROJECT
79 CAMDEN ROAD

| SCALE@A1 | DATE | ORIGINATOR | CHECKED | AUTHORISED |
|----------|------------|------------|---------|------------|
| 1:200 | 22.11.2013 | PJ | TK | DB |

TITLE
PROPOSED FIFTH FLOOR PLAN

STATUS
PLANNING

DRAWING NO.
4998-20-107

REV.
-

© COPYRIGHT
 The copyright in this drawing is vested in Sheppard Robson and no license or assignment of any kind has been, or is, granted to any third party whether by provision of copies or originals or otherwise unless agreed in writing.

DO NOT SCALE FROM THIS DRAWING
 The contractor shall check and verify all dimensions on site and report discrepancies in writing to Sheppard Robson before proceeding work.

FOR ELECTRONIC DATA ISSUE
 Electronic data / drawings are issued as "read only" and should not be interrogated for measurement. All dimensions and levels should read, only from those values stated in text, on the drawing.

AREA MEASUREMENT
 The areas are approximate and can only be verified by a detailed dimensional survey of the completed building. Any decisions to be made on the basis of these predictions, whether as to project viability, pre-letting, lease agreements or the like, should include due allowance for the increases and decreases inherent in the design development and building processes. Figures relate to the likely areas of the building at the current state of the design and using the Gross External Area (GEA) / Gross Internal Area (GIA) / Net Internal Area (NIA) method of measurement from the Code of Measuring Practice, 6th Edition (RICS Code of Practice). All areas are subject to Town Planning and Conservation Area Consent, and detailed Rights to Light analysis.



NOTES

- PRIVATE
- INTERMEDIATE
- AFFORDABLE

| REV. | DATE | AMENDMENT |
|------|------|-----------|
| | | |

KEYPLAN

CLIENT

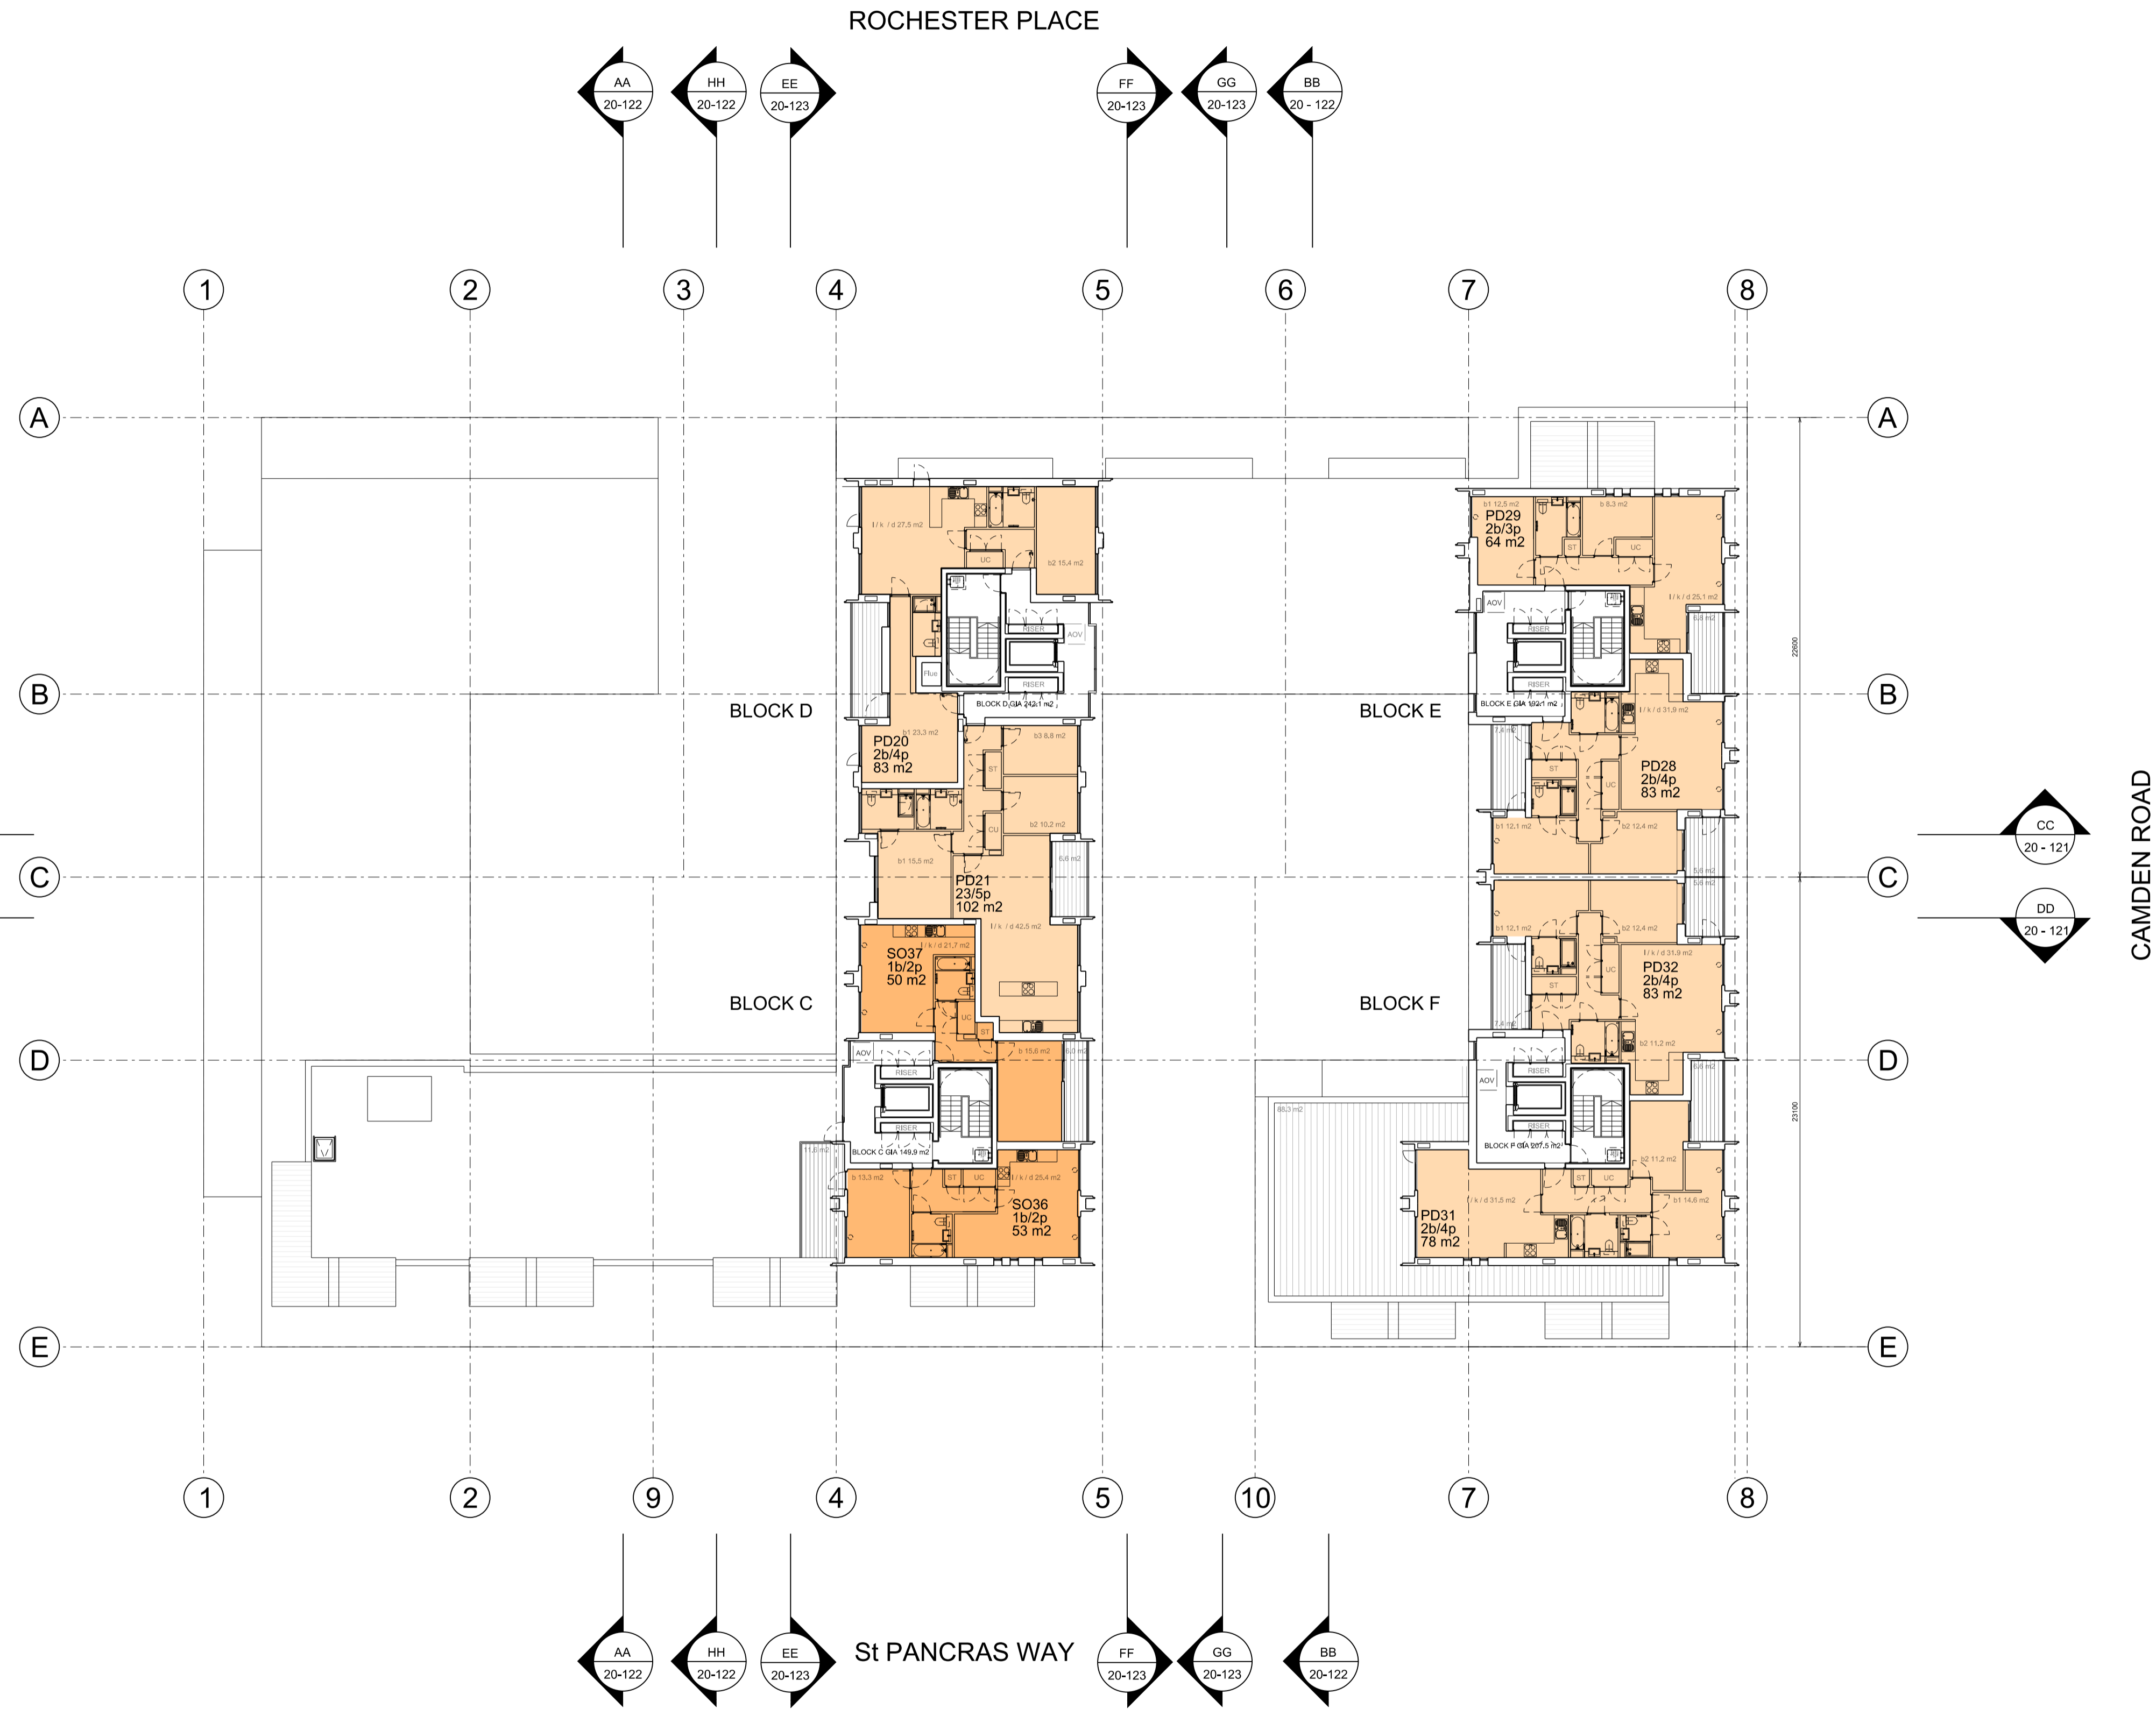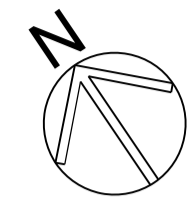

ROCHESTER PLACE

St PANCRAS WAY

CAMDEN ROAD

SHEPPARD ROBSON

77 Parkway Camden Town London NW1 7PU
 T: +44 (0)20 7504 1700 E: london@sheppardrobson.com

PROJECT
79 CAMDEN ROAD

| SCALE@A1 | DATE | ORIGINATOR | CHECKED | AUTHORISED |
|----------|------------|------------|---------|------------|
| 1:200 | 22.11.2013 | PJ | TK | DB |

TITLE
PROPOSED SIXTH FLOOR PLAN

STATUS
PLANNING

DRAWING NO.
4998-20-108

REV.
 -

© COPYRIGHT
The copyright in this drawing is vested in Sheppard Robson and no license or assignment of any kind has been, or is, granted to any third party whether by provision of copies or originals or otherwise unless agreed in writing.

DO NOT SCALE FROM THIS DRAWING
The contractor shall check and verify all dimensions on site and report discrepancies in writing to Sheppard Robson before proceeding work.

FOR ELECTRONIC DATA ISSUE
Electronic data / drawings are issued as "read only" and should not be interrogated for measurement. All dimensions and levels should read, only from those values stated in text, on the drawing.

AREA MEASUREMENT
The areas are approximate and can only be verified by a detailed dimensional survey of the completed building. Any decisions to be made on the basis of these predictions, whether as to project viability, pre-letting, lease agreements or the like, should include due allowance for the increases and decreases inherent in the design development and building processes. Figures relate to the likely areas of the building at the current state of the design and using the Gross External Area (GEA) / Gross Internal Area (GIA) / Net Internal Area (NIA) method of measurement from the Code of Measuring Practice, 6th Edition (RICS Code of Practice). All areas are subject to Town Planning and Conservation Area Consent, and detailed Rights to Light analysis.

NOTES

REV. DATE AMENDMENT

KEYPLAN

CLIENT

SHEPPARD ROBSON

77 Parkway Camden Town London NW1 7PU
T: +44 (0)20 7504 1700 E: london@sheppardrobson.com

PROJECT
79 CAMDEN ROAD


SCALE@A1 DATE 22.11.2013 ORIGINATOR PJ CHECKED TK AUTHORISED DB

TITLE
PROPOSED ROOF PLAN


STATUS
PLANNING

DRAWING NO.
4998-20-109



REV.
A

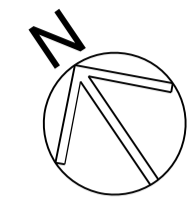


ROCHESTER PLACE

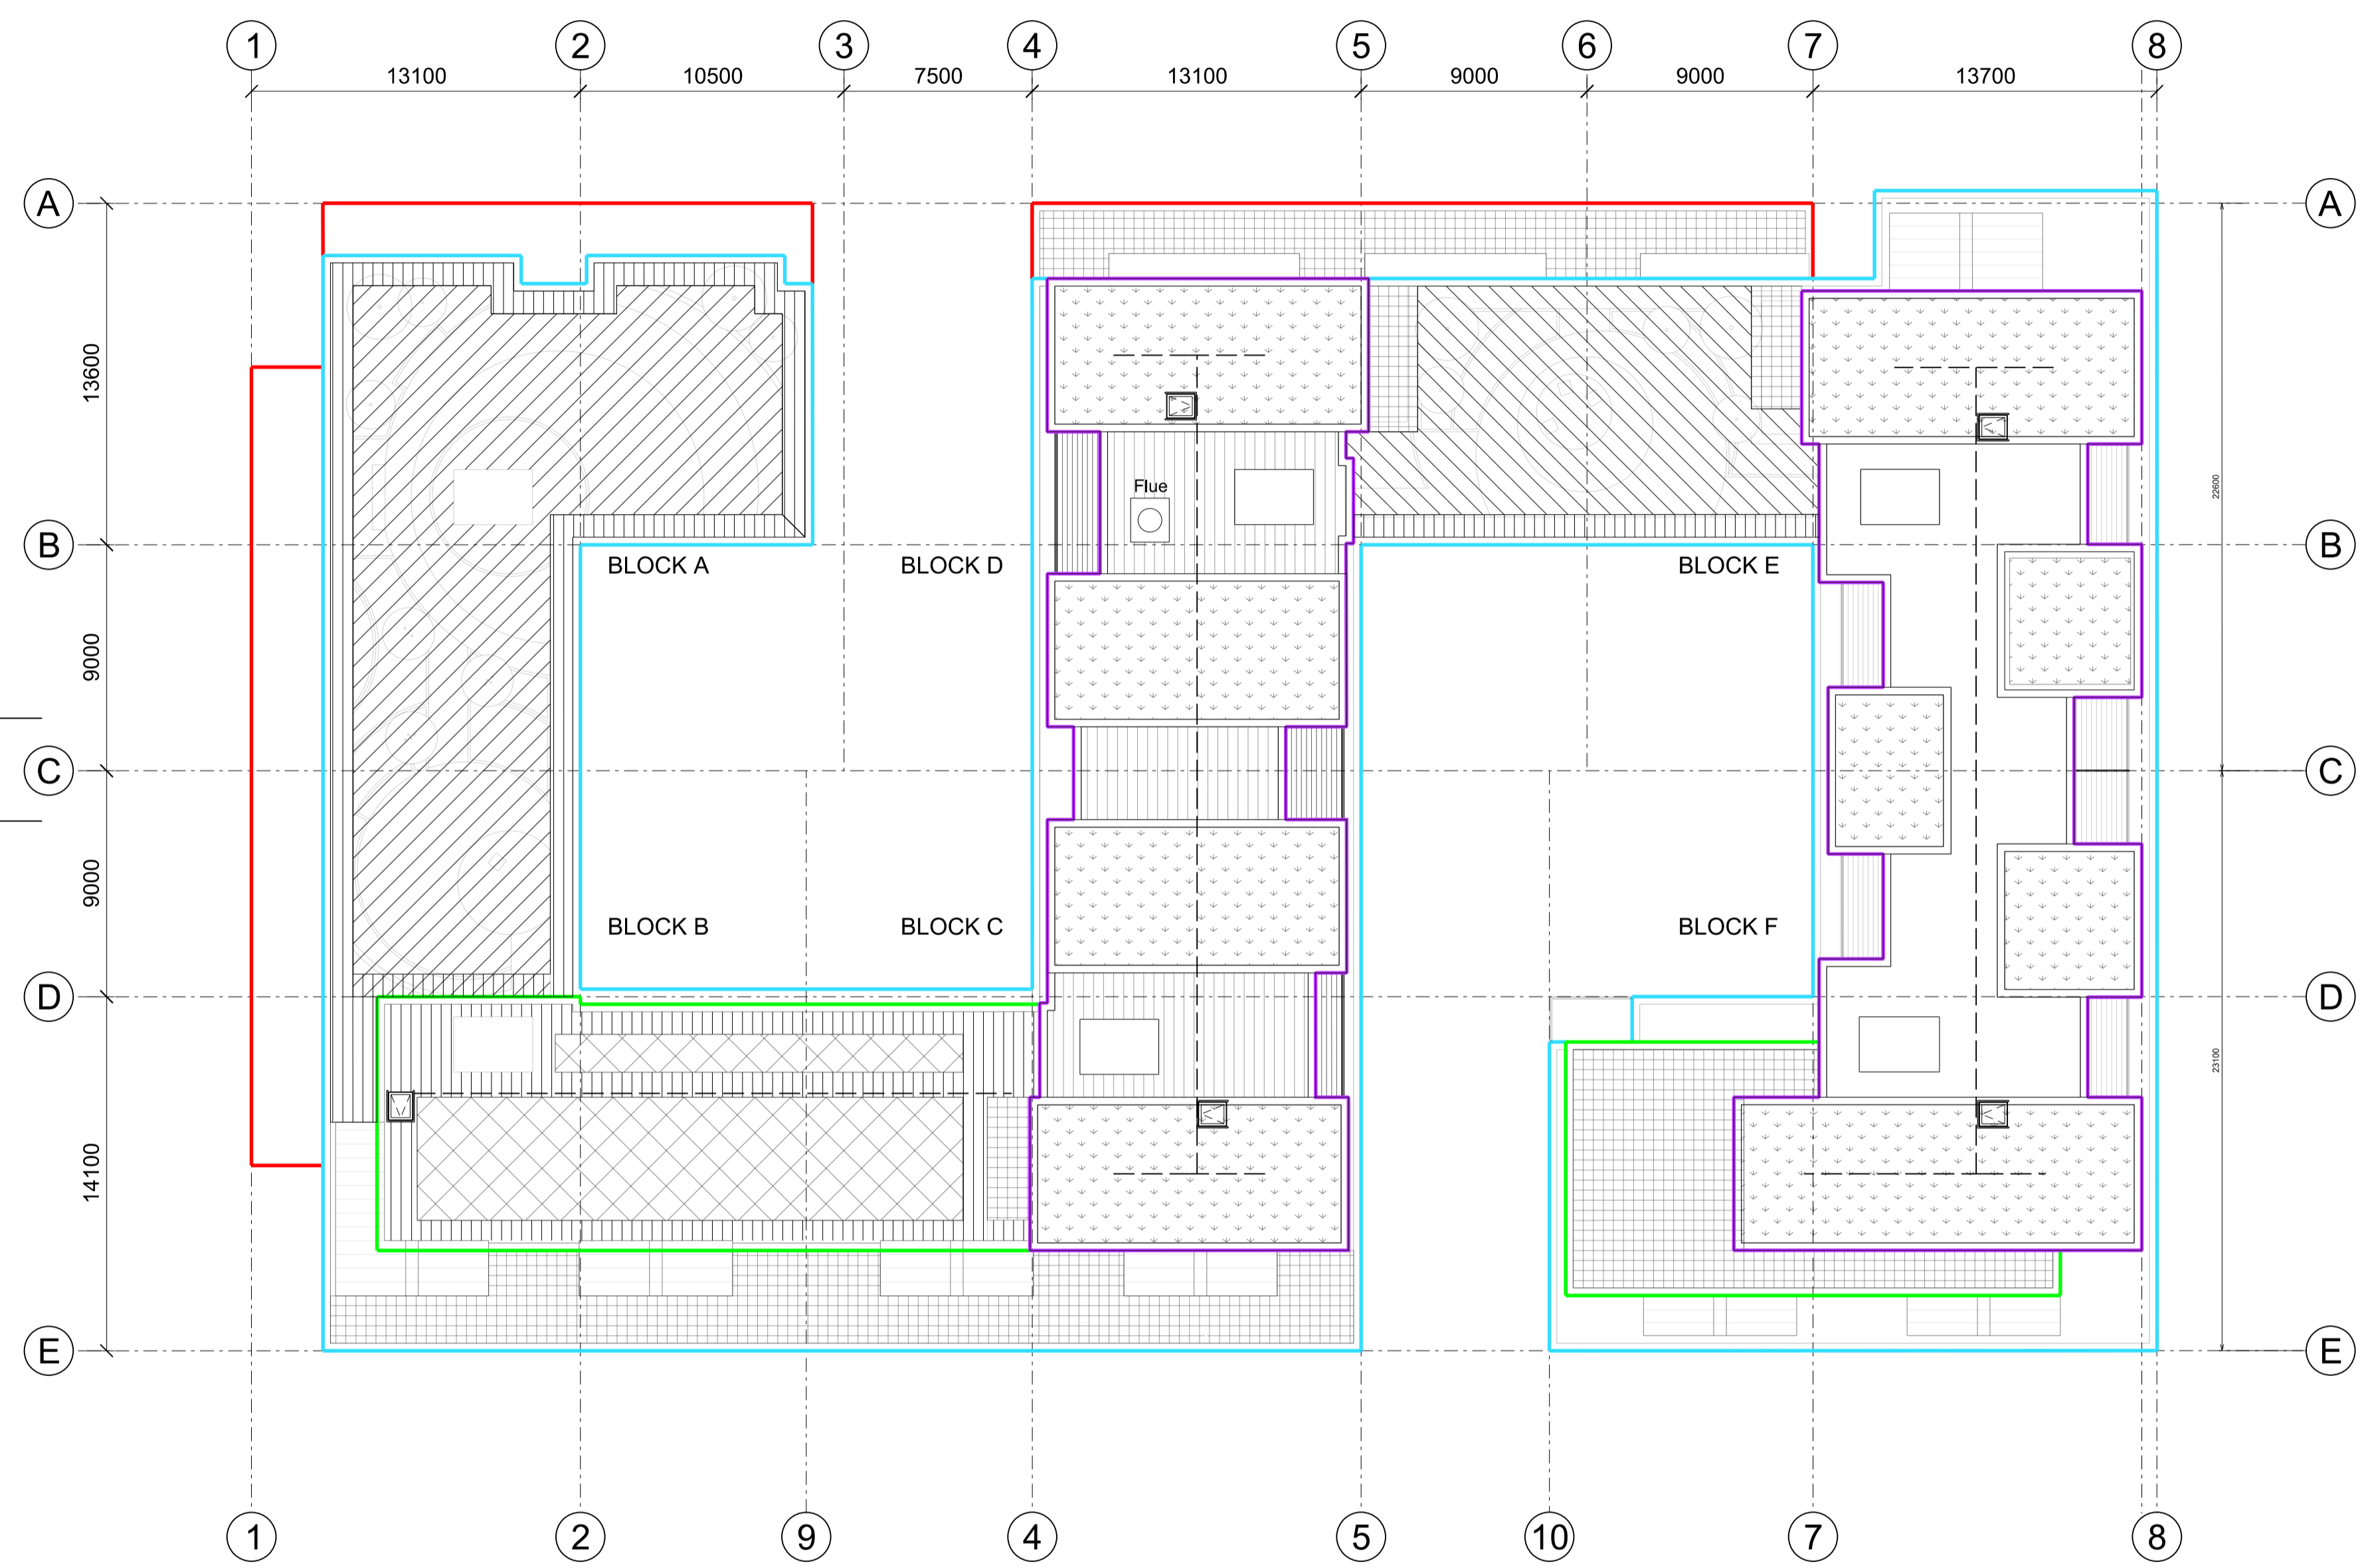

CAMDEN ROAD

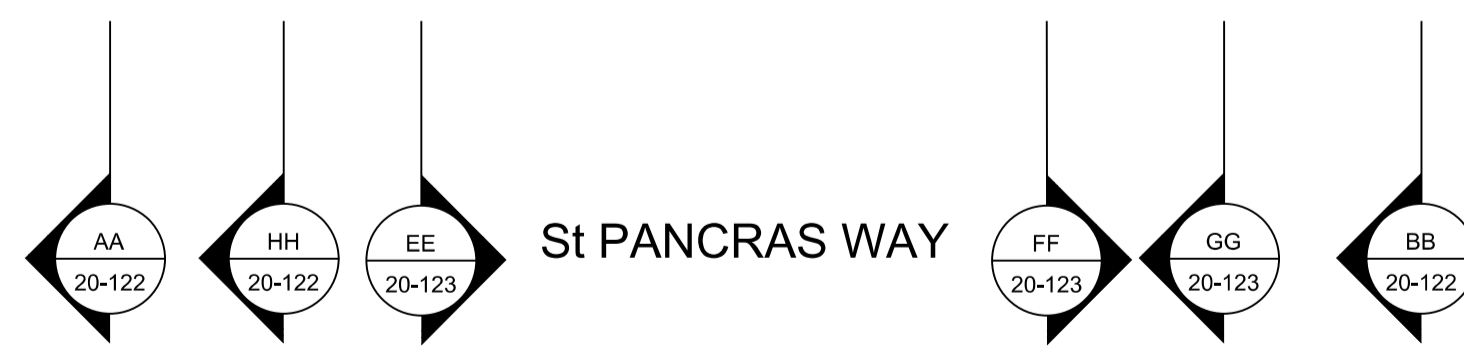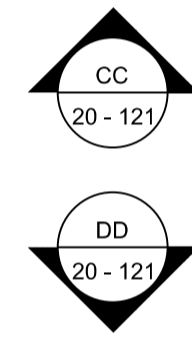

St PANCRAS WAY

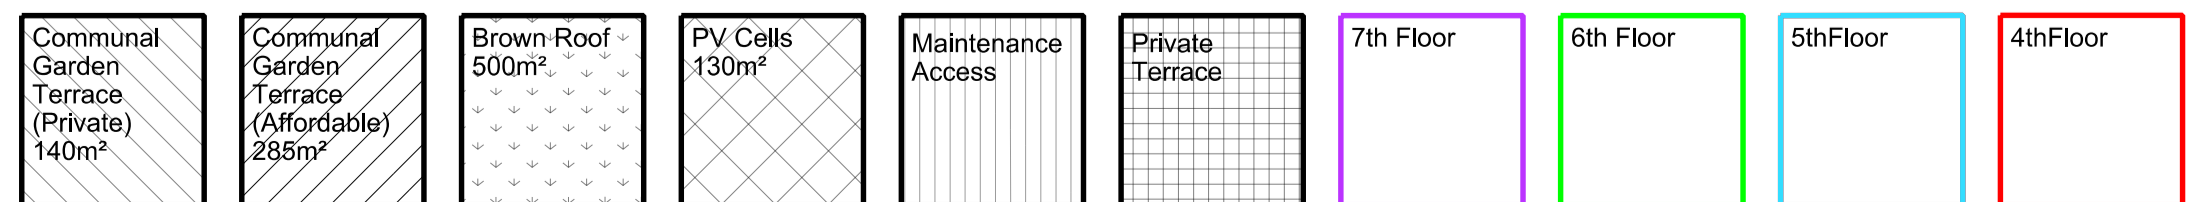

© COPYRIGHT
The copyright in this drawing is vested in Sheppard Robson and no license or assignment of any kind has been, or is, granted to any third party whether by provision of copies or originals or otherwise unless agreed in writing.


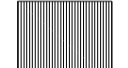


DO NOT SCALE FROM THIS DRAWING
The contractor shall check and verify all dimensions on site and report discrepancies in writing to Sheppard Robson before proceeding work.

FOR ELECTRONIC DATA ISSUE
Electronic data / drawings are issued as "read only" and should not be interrogated for measurement. All dimensions and levels should read, only from those values stated in text, on the drawing.

AREA MEASUREMENT
The areas are approximate and can only be verified by a detailed dimensional survey of the completed building. Any decisions to be made on the basis of these predictions, whether as to project viability, pre-letting, lease agreements or the like, should include due allowance for the increases and decreases inherent in the design development and building processes. Figures relate to the likely areas of the building at the current state of the design and using the Gross External Area (GEA) / Gross Internal Area (GIA) / Net Internal Area (NIA) method of measurement from the Code of Measuring Practice, 6th Edition (RICS Code of Practice). All areas are subject to Town Planning and Conservation Area Consent, and detailed Rights to Light analysis.

NOTES

MATERIALS KEY:

-  BRICK
-  METAL CLADDING
-  COR TEN STEEL CLADDING
-  GLASS BALUSTRADE

| REV. | DATE | AMENDMENT |
|------|------|-----------|
| | | |



1 - Camden Road Elevation



2 - St Pancras Way Elevation

KEYPLAN



CLIENT

SHEPPARD ROBSON
77 Parkway Camden Town London NW1 7PU
T: +44 (0)20 7504 1700 E: london@sheppardrobson.com

PROJECT
79 CAMDEN ROAD

| SCALE@A1 | DATE | ORIGINATOR | CHECKED | AUTHORISED |
|----------|------------|------------|---------|------------|
| 1:200 | 22.11.2013 | GLV | TK | DB |

TITLE
PROPOSED STREET ELEVATIONS

CAMDEN ROAD AND ST PANCRAS WAY

STATUS
PLANNING

DRAWING NO.
4998-20-119

REV.
-

© COPYRIGHT
The copyright in this drawing is vested in Sheppard Robson and no license or assignment of any kind has been, or is, granted to any third party whether by provision of copies or originals or otherwise unless agreed in writing.


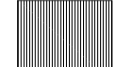


DO NOT SCALE FROM THIS DRAWING
The contractor shall check and verify all dimensions on site and report discrepancies in writing to Sheppard Robson before proceeding work.

FOR ELECTRONIC DATA ISSUE
Electronic data / drawings are issued as "read only" and should not be interrogated for measurement. All dimensions and levels should read, only from those values stated in text, on the drawing.

AREA MEASUREMENT
The areas are approximate and can only be verified by a detailed dimensional survey of the completed building. Any decisions to be made on the basis of these predictions, whether as to project viability, pre-letting, lease agreements or the like, should include due allowance for the increases and decreases inherent in the design development and building processes. Figures relate to the likely areas of the building at the current state of the design and using the Gross External Area (GEA) / Gross Internal Area (GIA) / Net Internal Area (NIA) method of measurement from the Code of Measuring Practice, 6th Edition (RICS Code of Practice). All areas are subject to Town Planning and Conservation Area Consent, and detailed Rights to Light analysis.

NOTES

MATERIALS KEY:

-  BRICK
-  METAL CLADDING
-  COR-TEN STEEL CLADDING
-  GLASS BALUSTRADE


| REV. | DATE | AMENDMENT |
|------|------------|-----------------|
| A | 18/03/2014 | Windows Omitted |



3 - North West Elevation



4 - Rochester Place Elevation

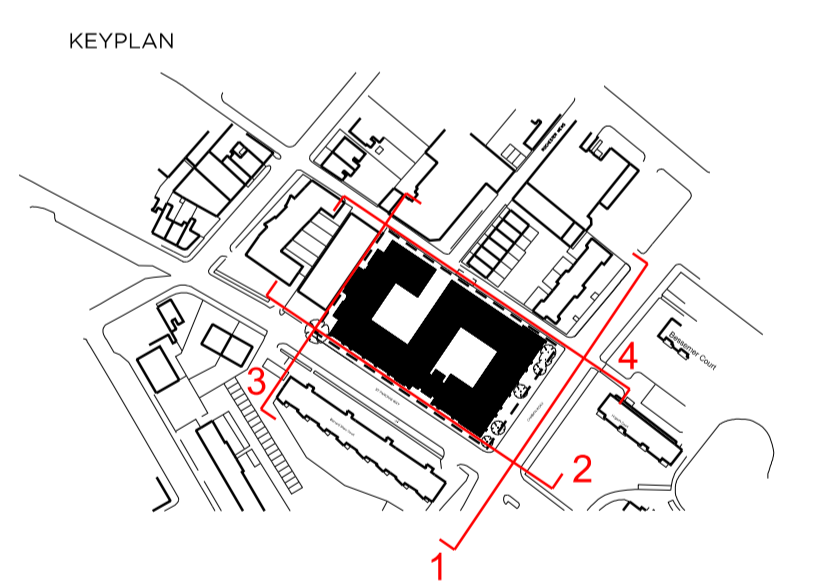

CLIENT

SHEPPARD ROBSON

77 Parkway Camden Town London NW1 7PU
T: +44 (0)20 7504 1700 E: london@sheppardrobson.com

PROJECT
79 CAMDEN ROAD

| SCALE@A1 | DATE | ORIGINATOR | CHECKED | AUTHORISED |
|----------|------------|------------|---------|------------|
| 1:200 | 22.11.2013 | GLV | TK | DB |

TITLE
PROPOSED STREET ELEVATIONS

NORTH WEST AND ROCHESTER PLACE ELEVATION

STATUS
PLANNING

DRAWING NO.
4998-20-120

REV.
A

© COPYRIGHT
The copyright in this drawing is vested in Sheppard Robson and no license or assignment of any kind has been, or is, granted to any third party whether by provision of copies or originals or otherwise unless agreed in writing.





DO NOT SCALE FROM THIS DRAWING
The contractor shall check and verify all dimensions on site and report discrepancies in writing to Sheppard Robson before proceeding work.

FOR ELECTRONIC DATA ISSUE
Electronic data / drawings are issued as "read only" and should not be interrogated for measurement. All dimensions and levels should read, only from those values stated in text, on the drawing.

AREA MEASUREMENT
The areas are approximate and can only be verified by a detailed dimensional survey of the completed building. Any decisions to be made on the basis of these predictions, whether as to project viability, pre-letting, lease agreements or the like, should include due allowance for the increases and decreases inherent in the design development and building processes. Figures relate to the likely areas of the building at the current state of the design and using the Gross External Area (GEA) / Gross Internal Area (GIA) / Net Internal Area (NIA) method of measurement from the Code of Measuring Practice, 6th Edition (RICS Code of Practice). All areas are subject to Town Planning and Conservation Area Consent, and detailed Rights to Light analysis.

NOTES

MATERIALS KEY:

-  BRICK
-  METAL CLADDING
-  COR TEN STEEL CLADDING
-  GLASS BALUSTRADE

| REV. | DATE | AMENDMENT |
|------|----------|------------------------------|
| A | 18/03/14 | Internal Layouts Adjustments |




SECTION C-C



SECTION D-D

KEYPLAN

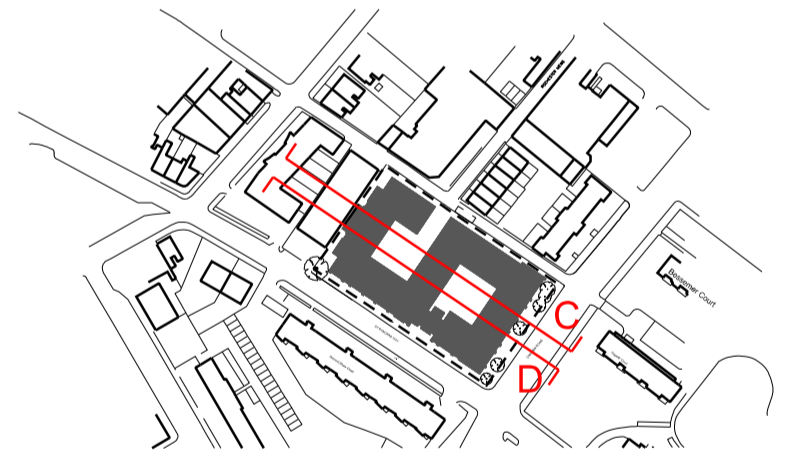

CLIENT

SHEPPARD ROBSON

77 Parkway Camden Town London NW1 7PU
T: +44 (0)20 7504 1700 E: london@sheppardrobson.com

PROJECT
79 CAMDEN ROAD

| SCALE@A1 | DATE | ORIGINATOR | CHECKED | AUTHORISED |
|----------|------------|------------|---------|------------|
| 1:200 | 22.11.2013 | GLV | TK | DB |

TITLE
LONG SECTION

STATUS
PLANNING

DRAWING NO.
4998-20-121

REV.
A

© COPYRIGHT
The copyright in this drawing is vested in Sheppard Robson and no license or assignment of any kind has been, or is, granted to any third party whether by provision of copies or originals or otherwise unless agreed in writing.


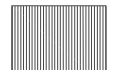


DO NOT SCALE FROM THIS DRAWING
The contractor shall check and verify all dimensions on site and report discrepancies in writing to Sheppard Robson before proceeding work.

FOR ELECTRONIC DATA ISSUING
Electronic data / drawings are issued as "read only" and should not be interrogated for measurement. All dimensions and levels should read, only from those values stated in text, on the drawing.

AREA MEASUREMENT
The areas are approximate and can only be verified by a detailed dimensional survey of the completed building. Any decisions to be made on the basis of these predictions, whether as to project viability, pre-letting, lease agreements or the like, should include due allowance for the increases and decreases inherent in the design development and building processes. Figures relate to the likely areas of the building at the current state of the design and using the Gross External Area (GEA) / Gross Internal Area (GIA) / Net Internal Area (NIA) method of measurement from the Code of Measuring Practice, 6th Edition (RICS Code of Practice). All areas are subject to Town Planning and Conservation Area Consent, and detailed Rights to Light analysis.


NOTES

MATERIALS KEY:

-  BRICK
-  METAL CLADDING
-  COR-TEN STEEL CLADDING
-  GLASS BALUSTRADE

| REV. | DATE | AMENDMENT |
|------|----------|-----------------------------|
| A | 17/03/14 | Internal Layout Adjustments |

KEYPLAN

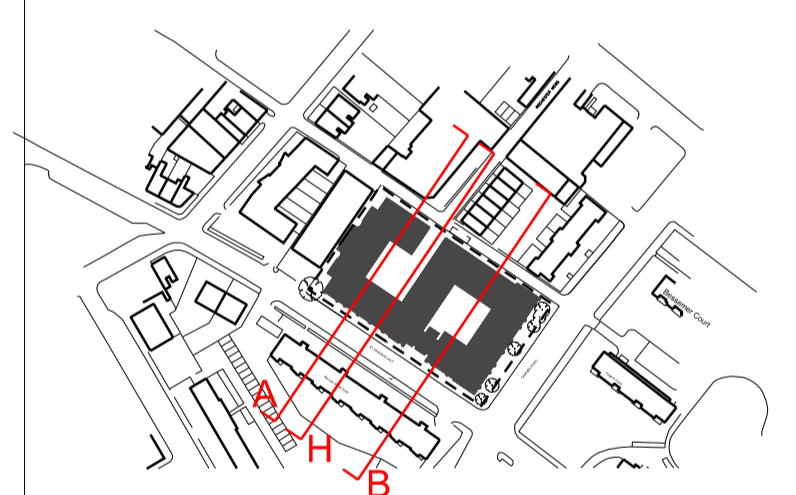

CLIENT

SHEPPARD ROBSON

77 Parkway Camden Town London NW1 7PU
T: +44 (0)20 7504 1700 E: london@sheppardrobson.com

PROJECT
79 CAMDEN ROAD

| SCALE@A1 | DATE | ORIGINATOR | CHECKED | AUTHORISED |
|----------|------------|------------|---------|------------|
| 1:250 | 22.11.2013 | GLV | TK | DB |

TITLE
CROSS SECTIONS

AA-BB-HH


STATUS
PLANNING

DRAWING NO.
4998-20-122

REV.
A



SECTION A-A

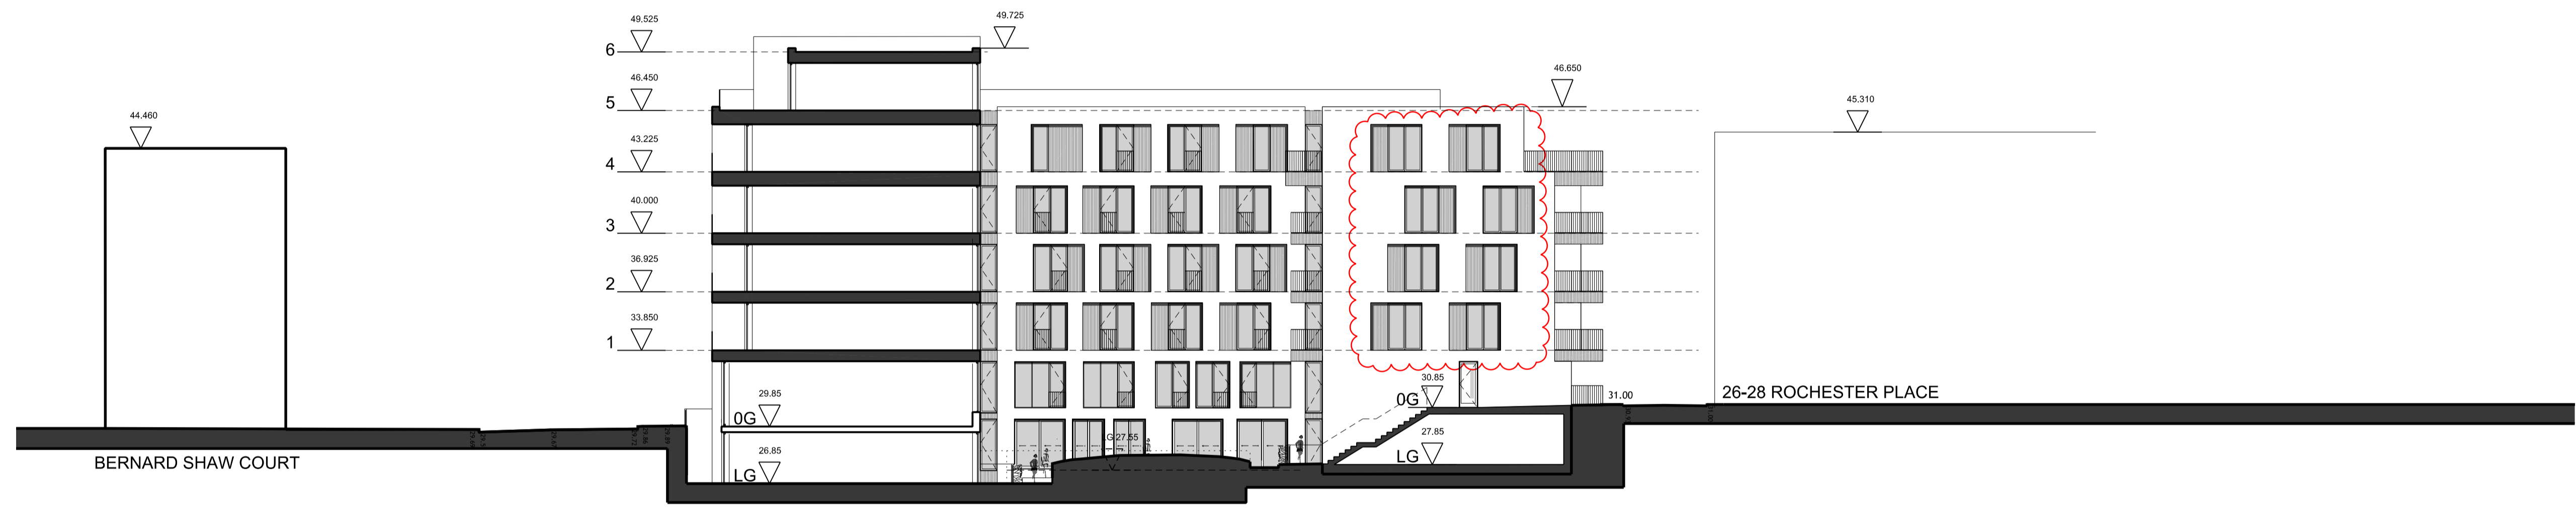

SECTION H-H



SECTION B-B

© COPYRIGHT
The copyright in this drawing is vested in Sheppard Robson and no license or assignment of any kind has been, or is, granted to any third party whether by provision of copies or originals or otherwise unless agreed in writing.




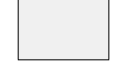
DO NOT SCALE FROM THIS DRAWING
The contractor shall check and verify all dimensions on site and report discrepancies in writing to Sheppard Robson before proceeding work.

FOR ELECTRONIC DATA ISSUE
Electronic data / drawings are issued as "read only" and should not be interrogated for measurement. All dimensions and levels should read, only from those values stated in text, on the drawing.

AREA MEASUREMENT
The areas are approximate and can only be verified by a detailed dimensional survey of the completed building. Any decisions to be made on the basis of these predictions, whether as to project viability, pre-letting, lease agreements or the like, should include due allowance for the increases and decreases inherent in the design development and building processes. Figures relate to the likely areas of the building at the current state of the design and using the Gross External Area (GEA) / Gross Internal Area (GIA) / Net Internal Area (NIA) method of measurement from the Code of Measuring Practice, 6th Edition (RICS Code of Practice). All areas are subject to Town Planning and Conservation Area Consent, and detailed Rights to Light analysis.

NOTES

MATERIALS KEY:

 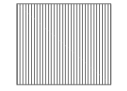-  BRICK
-  METAL CLADDING
-  COR TEN STEEL CLADDING
-  GLASS BALUSTRADE

| REV. | DATE | AMENDMENT |
|------|------|-----------|
| | | |

KEYPLAN



CLIENT

SHEPPARD ROBSON

77 Parkway Camden Town London NW1 7PU
T: +44 (0)20 7504 1700 E: london@sheppardrobson.com

PROJECT
79 CAMDEN ROAD

| SCALE@A1 | DATE | ORIGINATOR | CHECKED | AUTHORISED |
|----------|------------|------------|---------|------------|
| 1:250 | 22.11.2013 | GLV | TK | DB |

TITLE
SECTIONS E-E, F-F, G-G

STATUS
PLANNING

DRAWING NO.
4998-20-123

REV.
-



SECTION E-E



SECTION F-F



SECTION G-G