

Rev **P1** Date **23.01.14** Note **Planning**

Services

Structures

Client **Mohsen & Ehsan Ghorani**

Project title **66 Malden Road, Flat C**

Drawing Title **Proposed First Floor Plan**

Scale @ A3 1:50

Project No.	Drawing no.	Revision
<b>215</b>	<b>2110</b>	<b>P1</b>

Status	Date of Issue
<b>Planning</b>	<b>23.01.14</b>




Clive Sall Architecture Ltd.

2 Providence Yard  
Ezra Street  
London E2 7RJ

Copyright CLIVE SALL ARCHITECTURE LTD



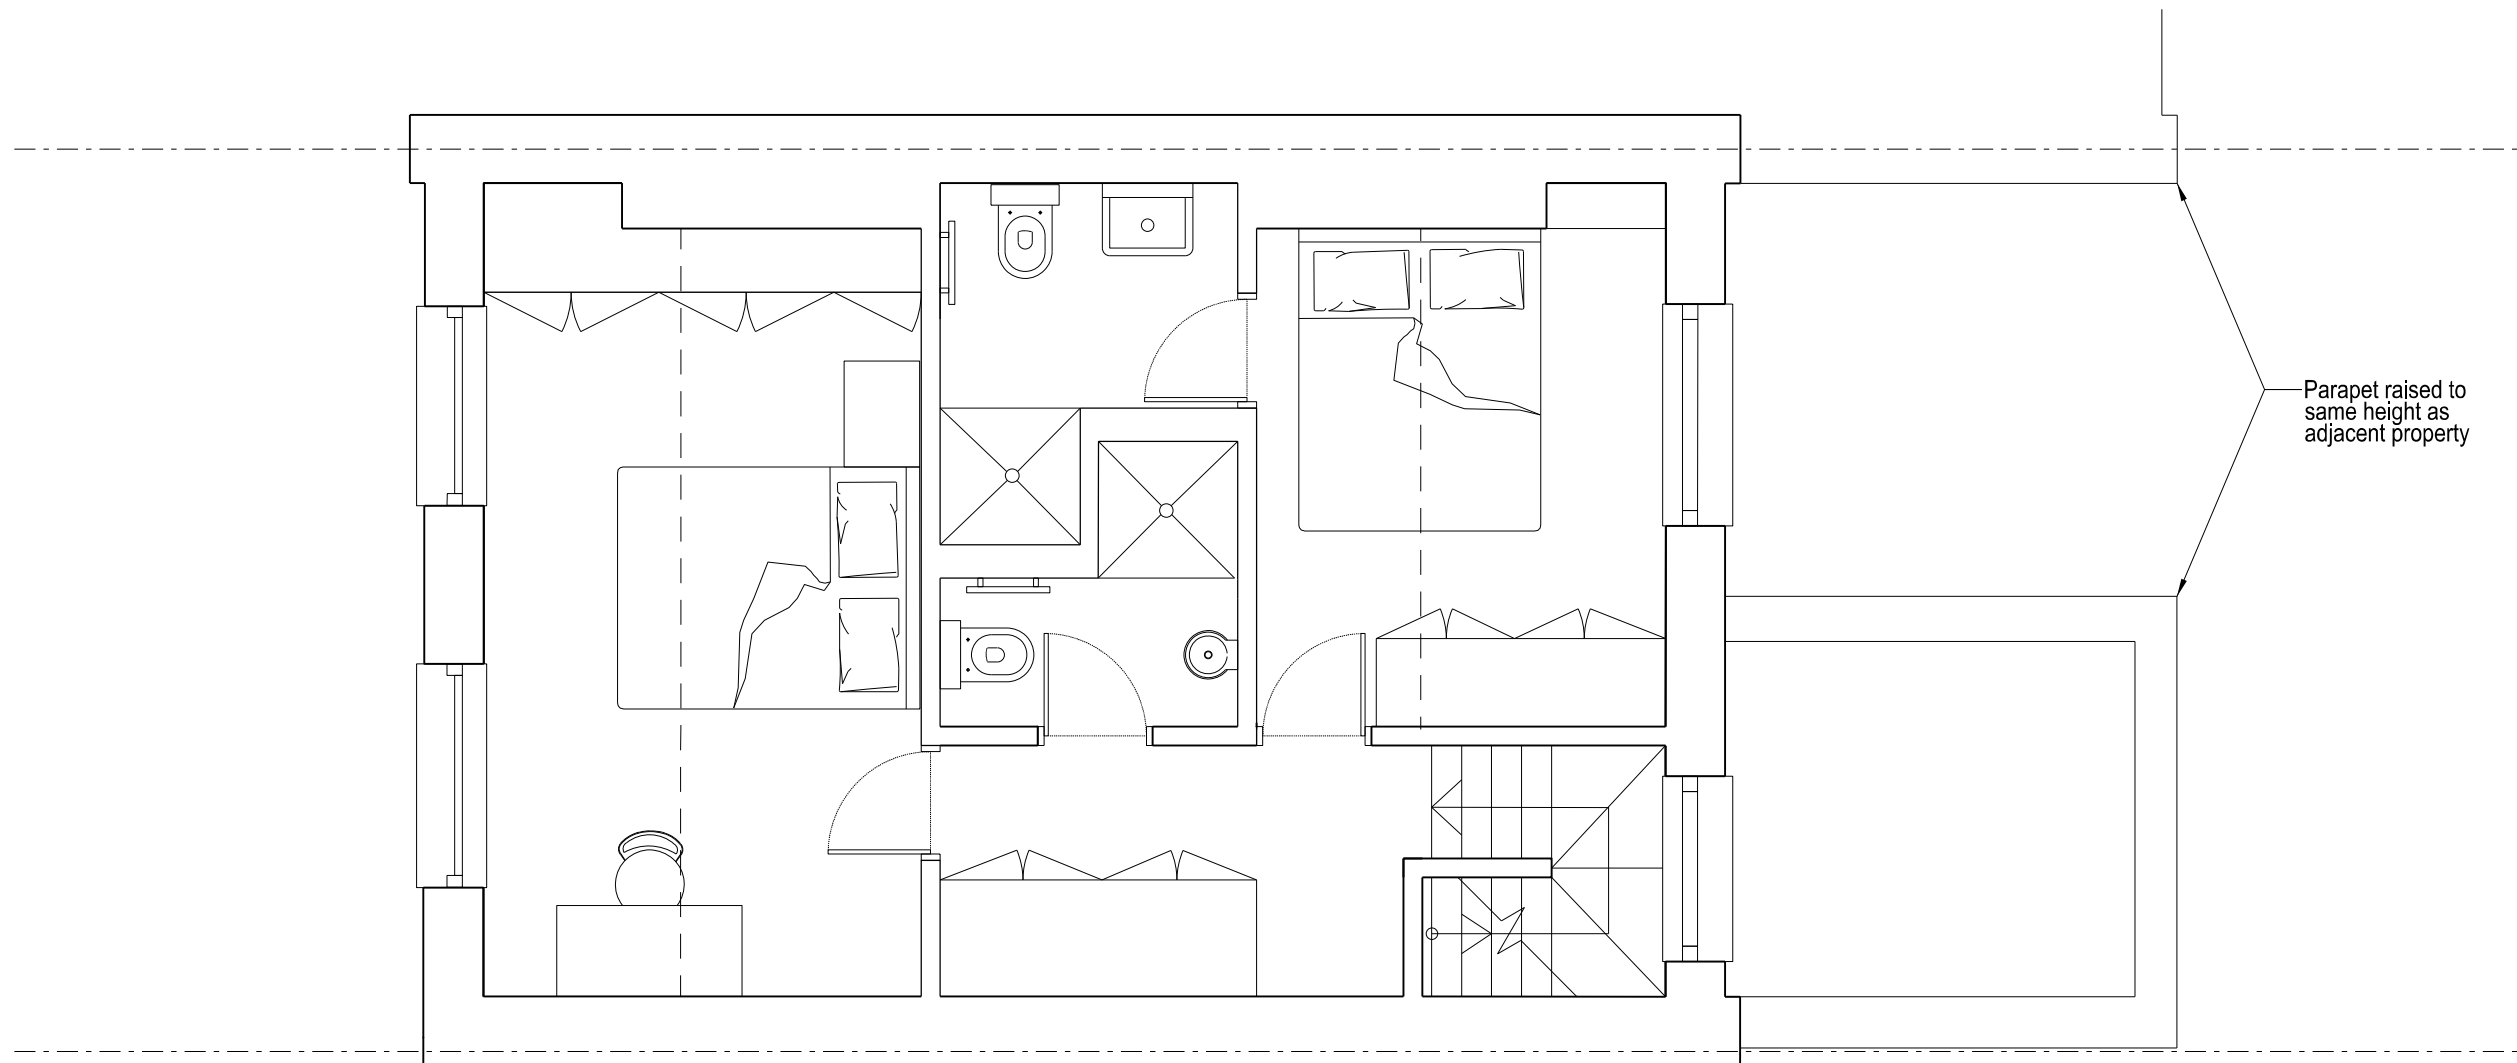

Rev **P1** Date **23.01.14** Note **Planning**

Services

Structures

Client

**Mohsen & Ehsan Ghorani**

Project title

**66 Malden Road, Flat C**

Drawing Title

**Proposed Second Floor Plan**

Scale @ A3 1:50

Project No.

**215**

Drawing no.

**2111**

Revision

**P1**

Status

**Planning**

Date of Issue

**23.01.14**




**Clive Sall Architecture Ltd.**

2 Providence Yard  
Ezra Street  
London E2 7RJ

Copyright CLIVE SALL ARCHITECTURE LTD



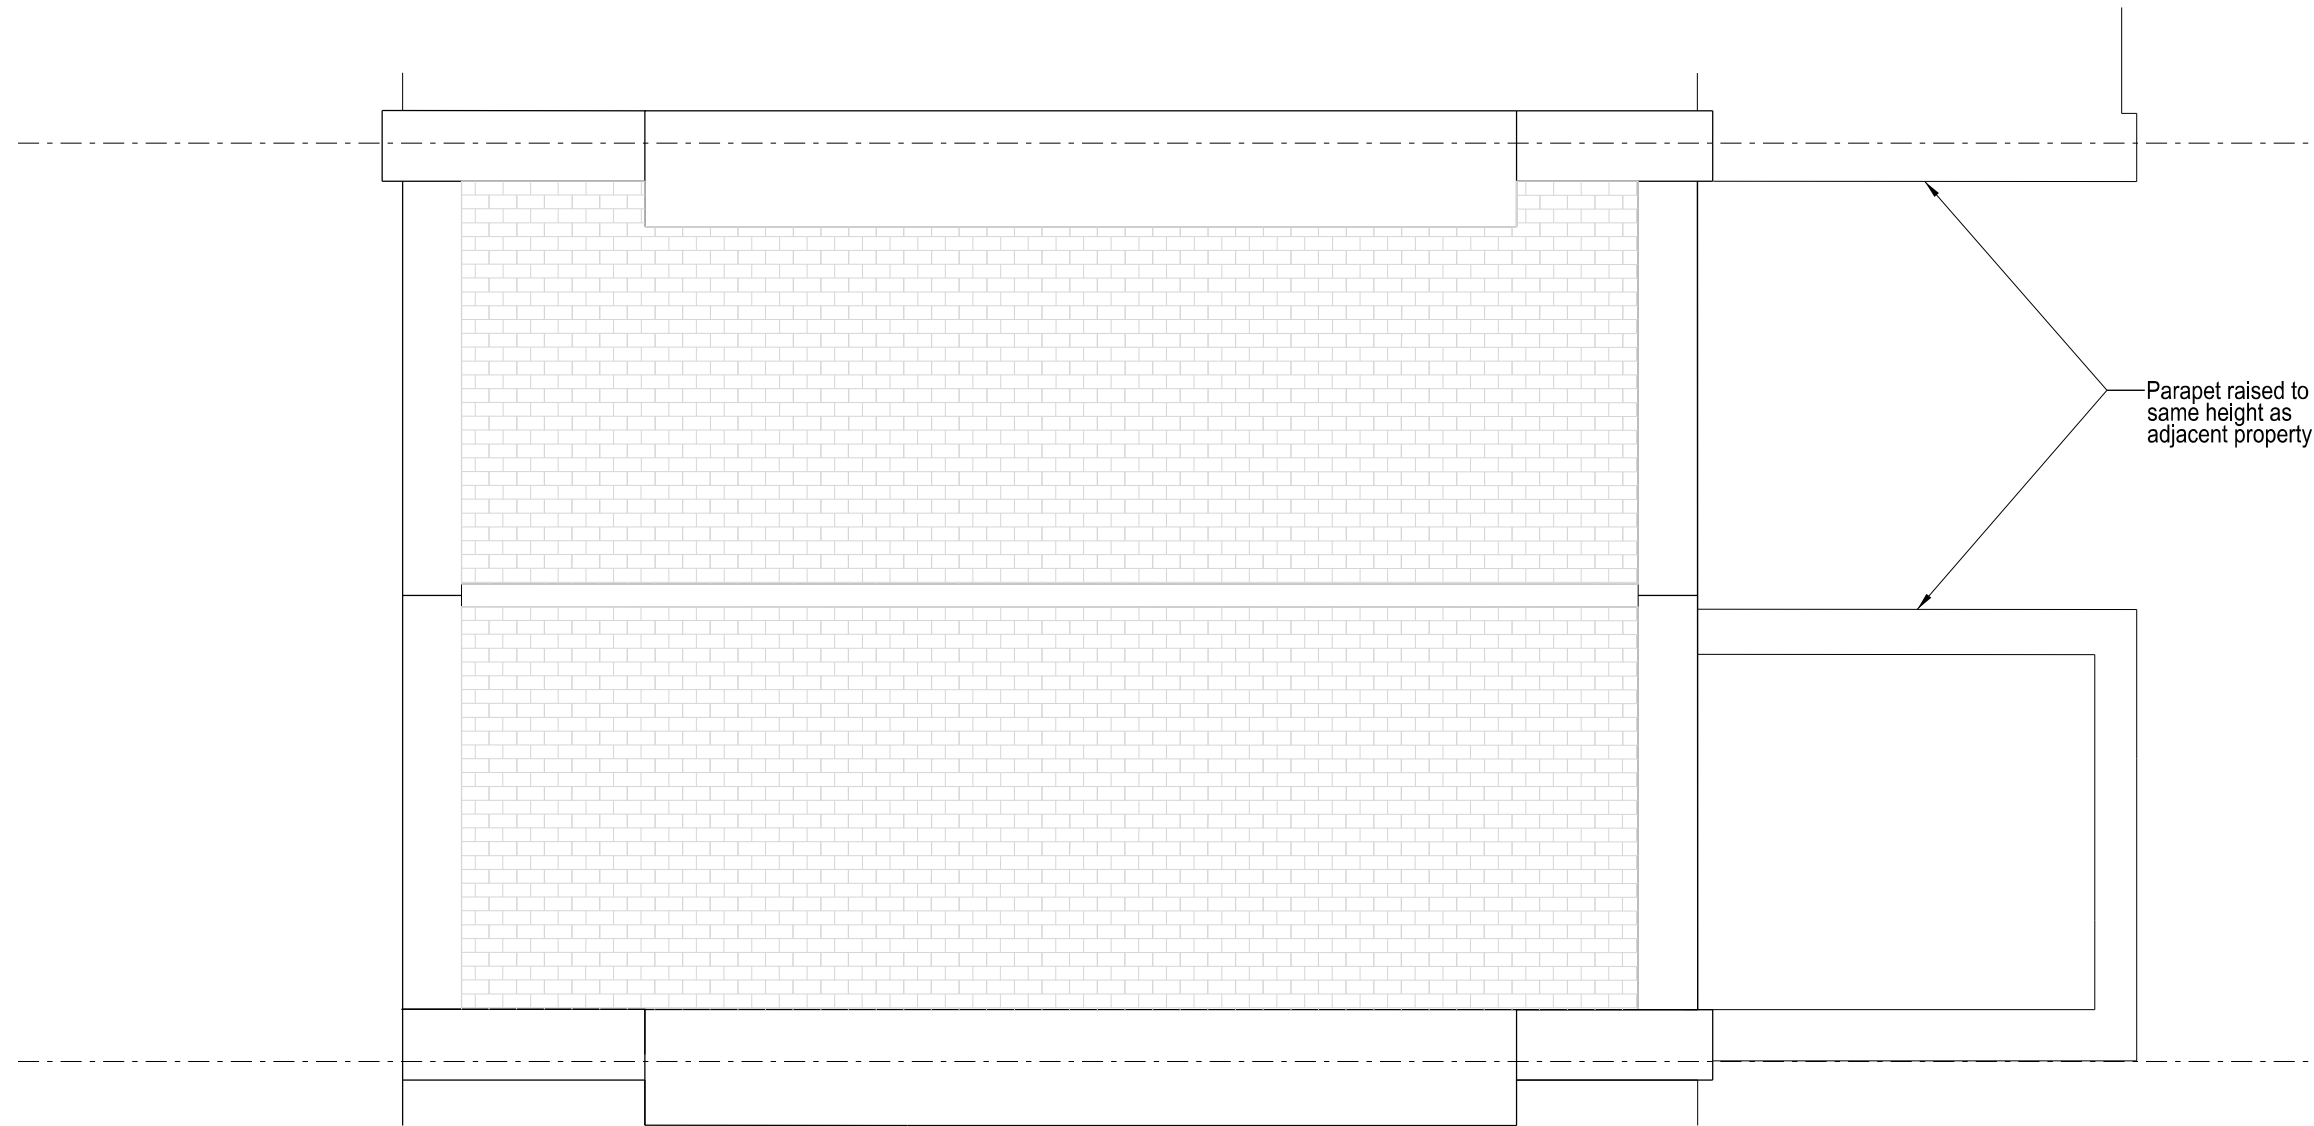

Parapet raised to same height as adjacent property

Rev **P1** Date **23.01.14** Note **Planning**

Services

-

Structures

-

Client

**Mohsen & Ehsan Ghorani**

Project title

**66 Malden Road, Flat C**

Drawing Title

**Proposed Roof Plan**

Scale @ A3 1:50

Project No.

**215**

Drawing no.

**2113**

Revision

**P1**

Status

**Planning**

Date of Issue

**23.01.14**




**Clive Sall Architecture Ltd.**

2 Providence Yard  
Ezra Street  
London E2 7RJ

Copyright CLIVE SALL ARCHITECTURE LTD



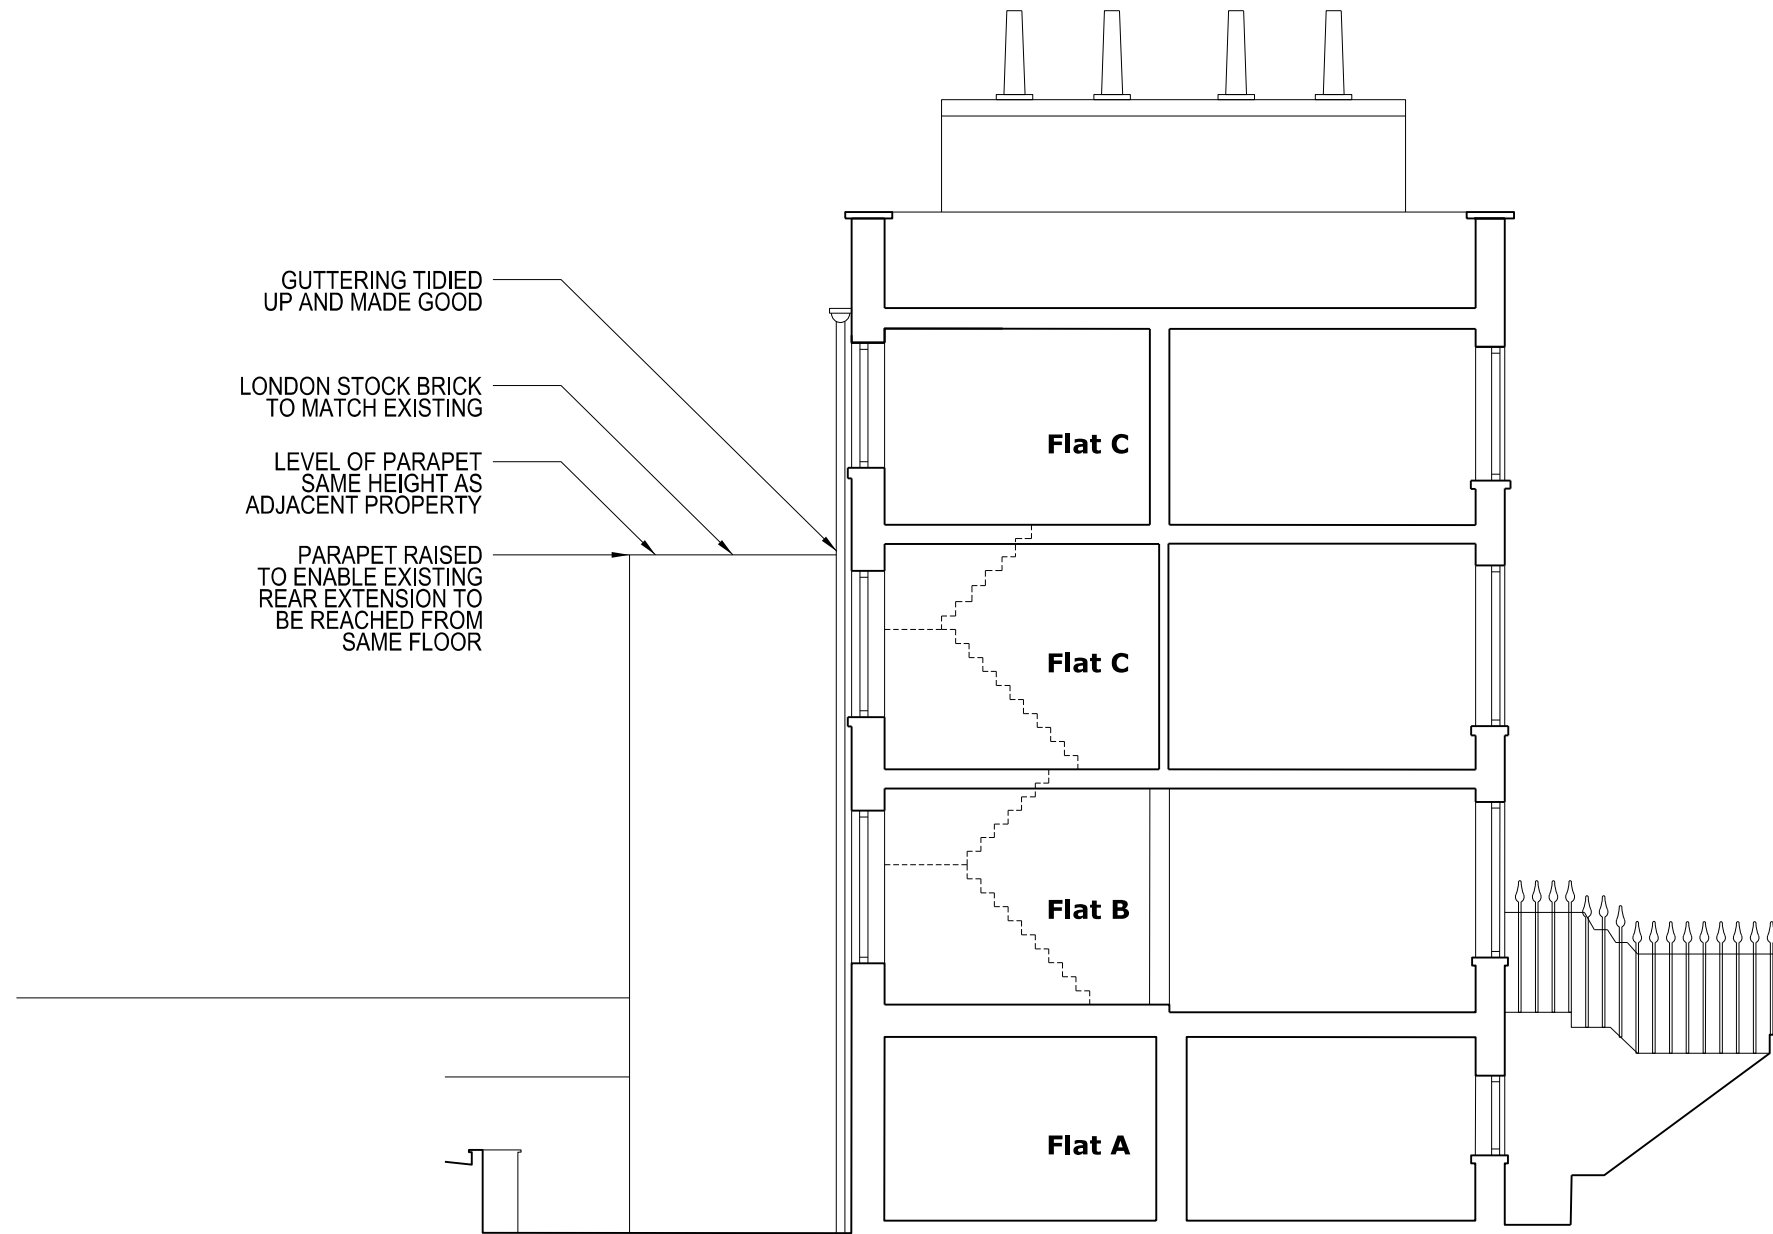

Rev P1 Date 23.01.14 Note Planning

Services

Structures

Client

**Mohsen & Ehsan Ghorani**

Project title  
**66 Malden Road, Flat C**

Drawing Title  
**Existing Section AA**

Scale @ A3 1:100

Project No. <b>215</b>	Drawing no. <b>2210</b>	Revision <b>P1</b>
---------------------------	----------------------------	-----------------------


Status <b>Planning</b>	Date of Issue <b>23.01.14</b>
---------------------------	----------------------------------



**Clive Sall Architecture Ltd.**

2 Providence Yard  
Ezra Street  
London E2 7RJ

Copyright CLIVE SALL ARCHITECTURE LTD

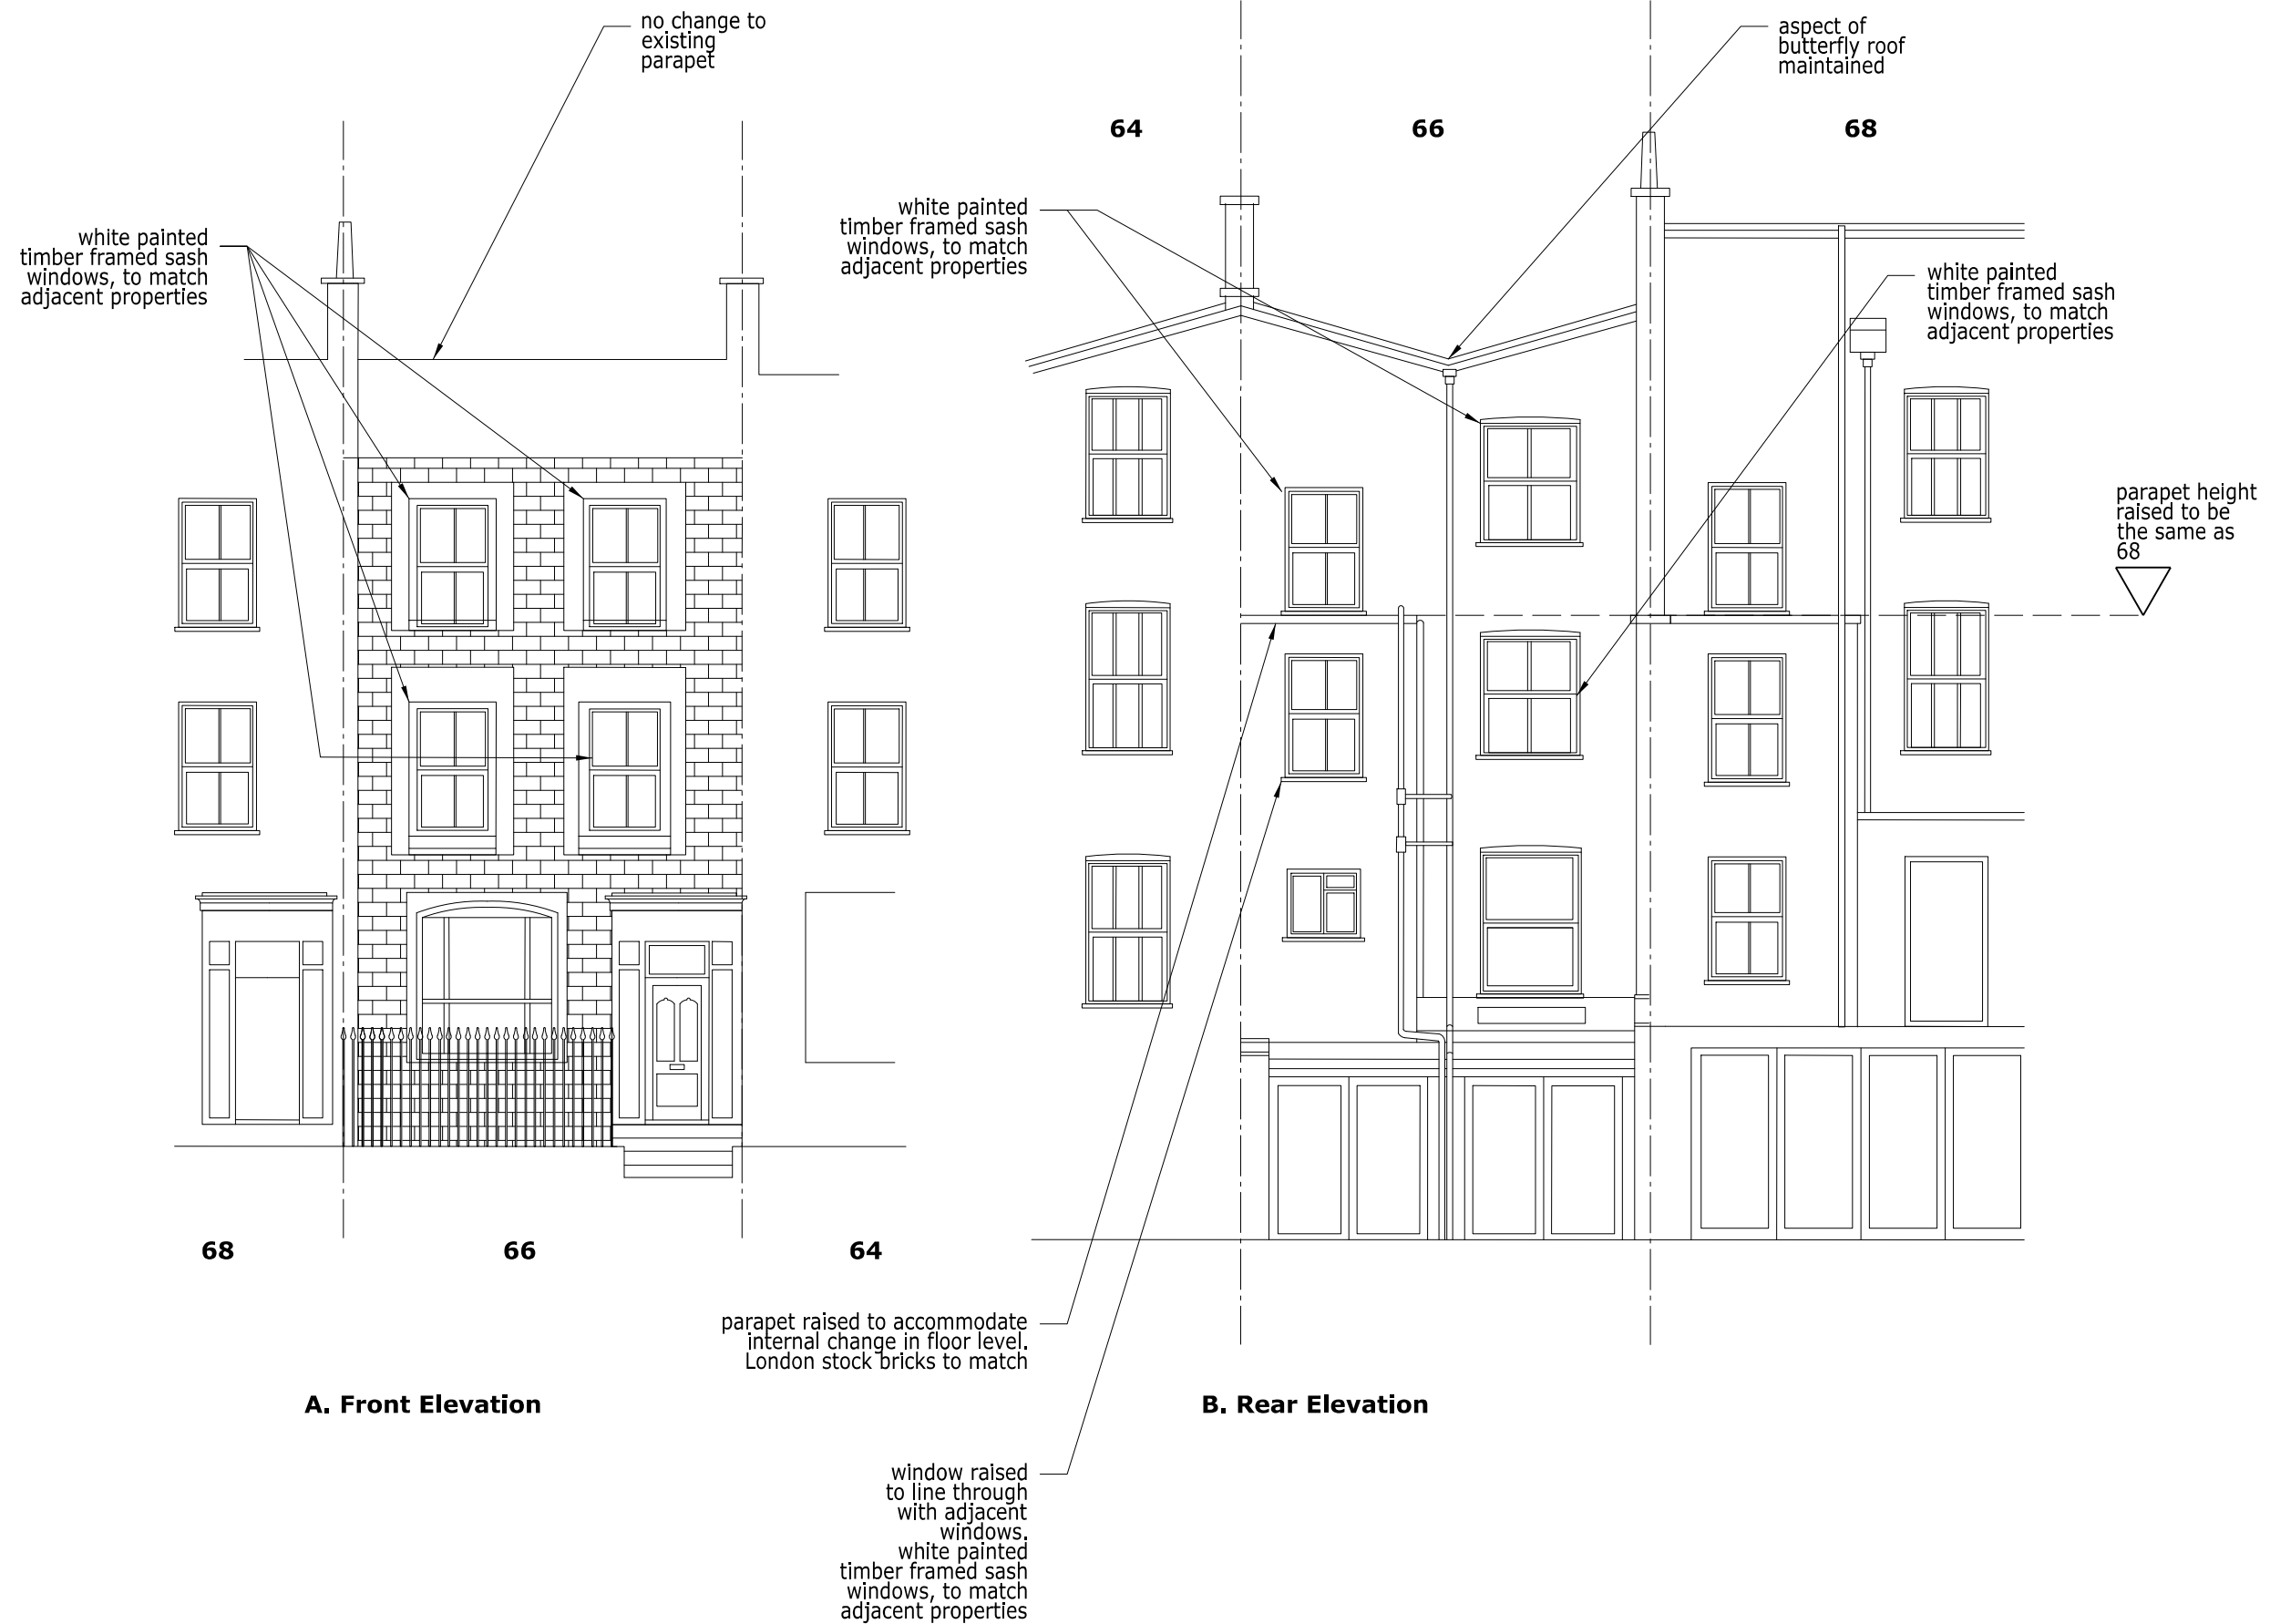

**A. Front Elevation**

**B. Rear Elevation**

Rev **P1** Date **23.01.14** Note **Planning**

Services  
-

Structures  
-

Client **Mohsen & Ehsan Ghorani**

Project title **66 Malden Road, Flat C**

Drawing Title **Proposed Elevation Front & Rear**

Scale @ A3 1:100

Project No. <b>215</b>	Drawing no. <b>2310</b>	Revision <b>P1</b>
---------------------------	----------------------------	-----------------------

Status <b>Planning</b>	Date of Issue <b>23.01.14</b>
---------------------------	----------------------------------

**Clive Sall Architecture Ltd.**  
2 Providence Yard  
Ezra Street  
London E2 7RJ  
Copyright CLIVE SALL ARCHITECTURE LTD

