


Notes

General:


1. Do not scale from this drawing. All dimensions are millimeters unless otherwise stated.
2. This drawing is for information purposes only. All dimensions and levels data are indicative only and subject to detailed structural and architectural design.
3. Floor level datum indicative only.
4. Copyright Tranter Molanus Architects Ltd. This drawing not to be reproduced without the permission of the architect.

Tenure Key:


	Affordable Rent
	Shared Ownership
	Private for Sale
	B1

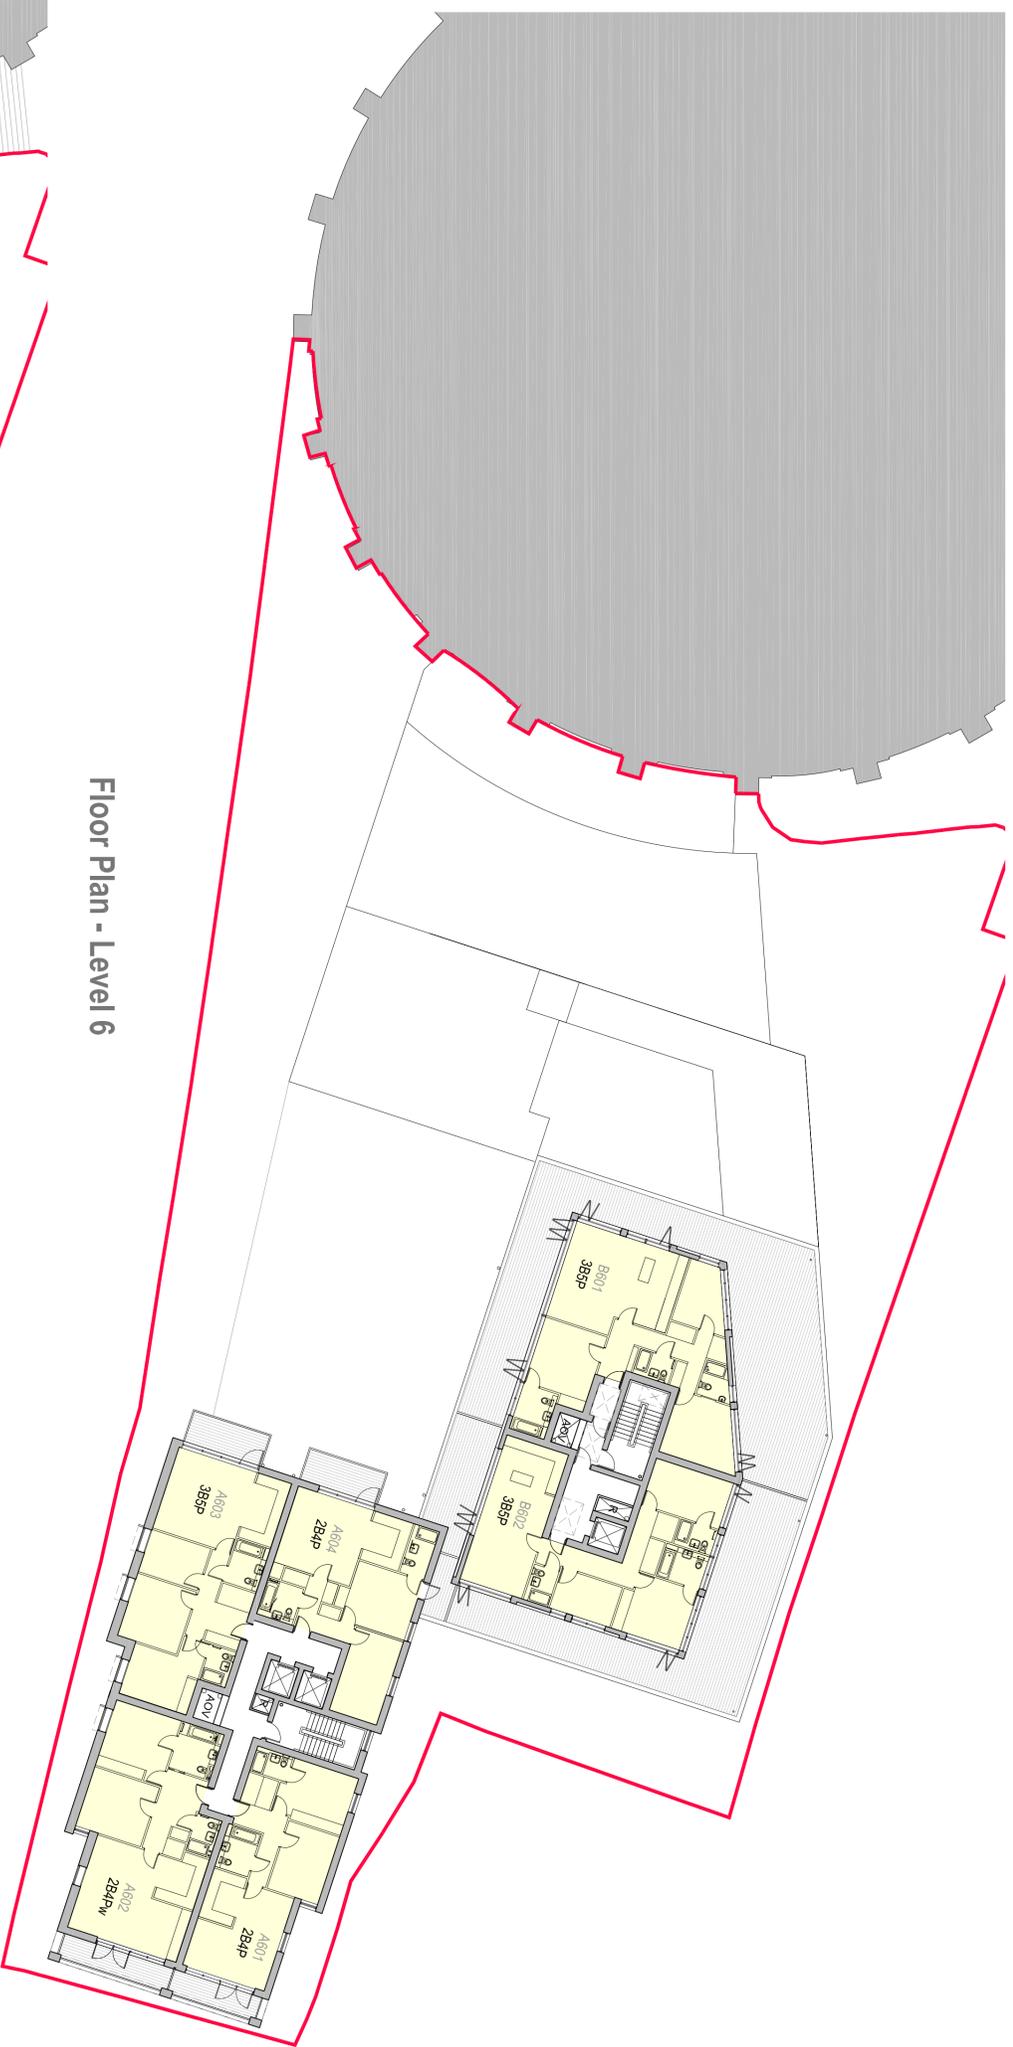

Floor Plan - Level 6

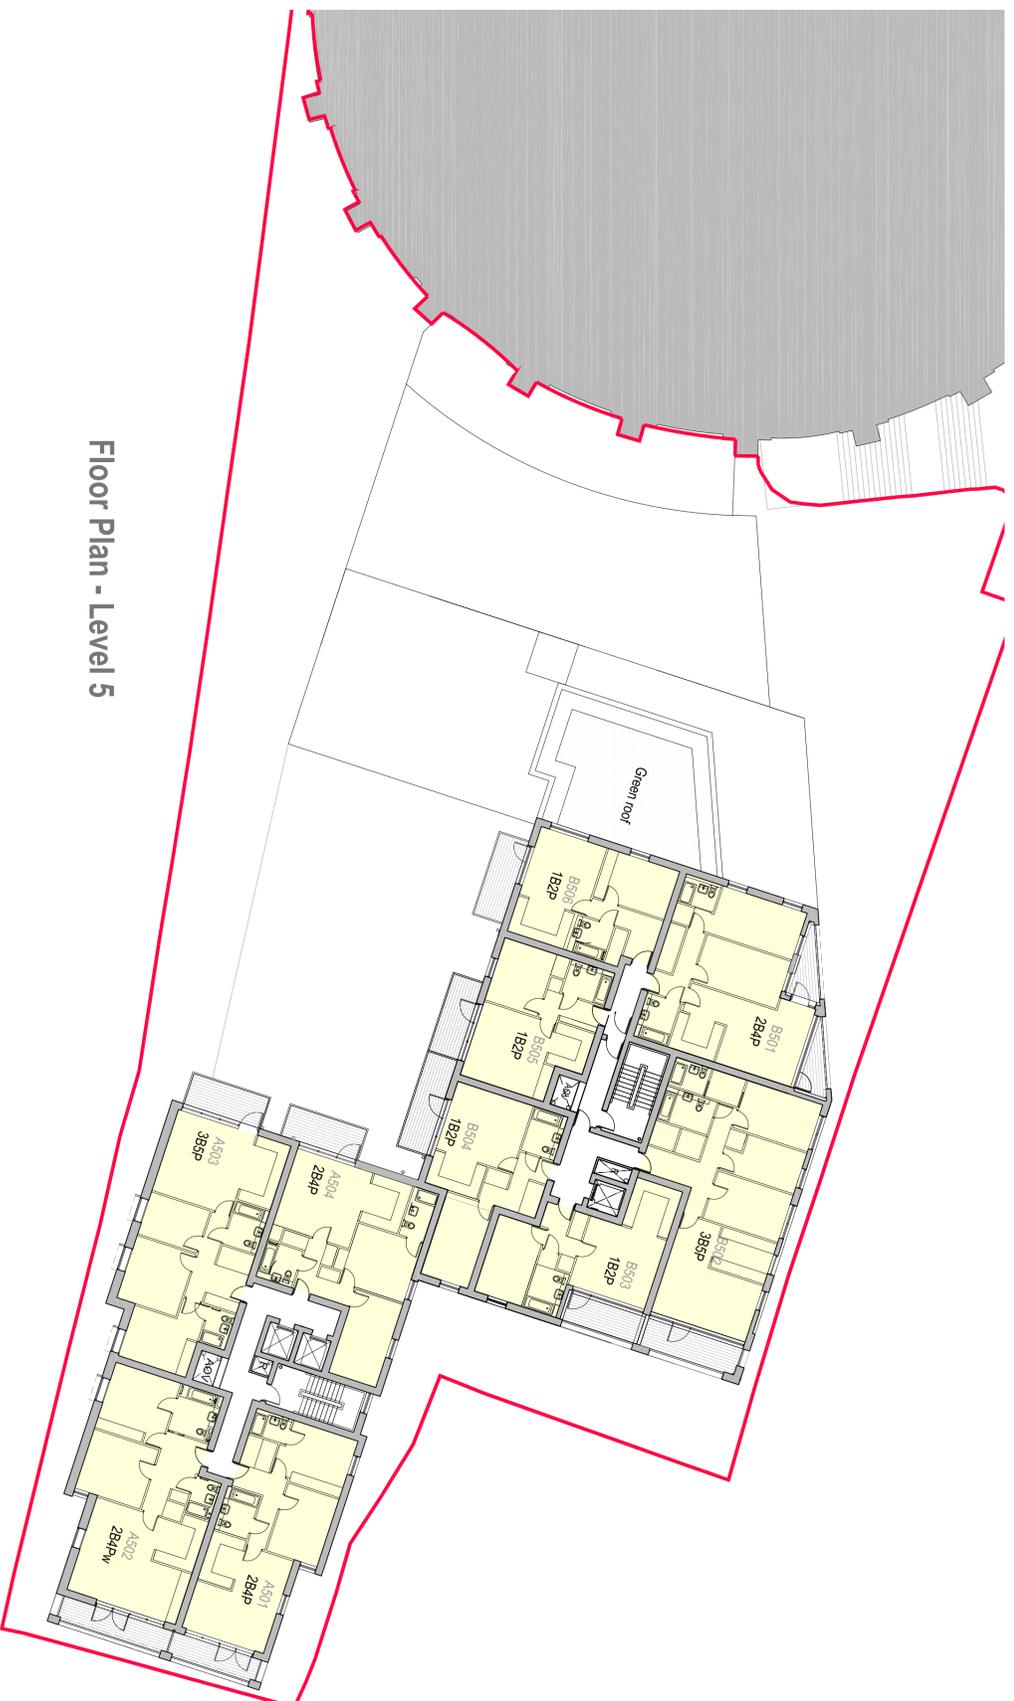

Floor Plan - Level 5

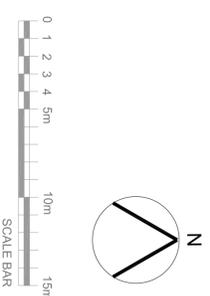

Traditional building adjacent to Roundhouse
 adjacent to West End Courtyard, Highgate Park
 located in North East corner of West End Park

ho 26-1-2013 P2
 PLANNING APPLICATION ISSUE ho 16-06-2013 P1
 Notes Chkd Date Rev

TM Architects

c/o MA 4th Floor 45 Gee Street London EC1V 3RS
 T 020 3179 3910 / 020 3179 3916

100 Chalk Farm Road
London NW1 8EH.

Proposed Floor Plans
Levels 5 & 6

Scale : 1:200 @ A1

Job Ref: 133 / PL14 / P2
 Dwg No:
 Rev: