





Notes


General:

1. Do not scale from this drawing. All dimensions are millimeters unless otherwise stated.
2. This drawing is for information purposes only. All dimensions and levels data are indicative only and subject to detailed structural and architectural design.
3. Floor level datum indicative only.
4. Copyright Tranter Molanus Architects Ltd. This drawing not to be reproduced without the permission of the architect.



Tenure Key:

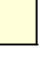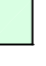	Affordable Rent
	Shared Ownership
	Private for Sale
	B1

Roof Plan

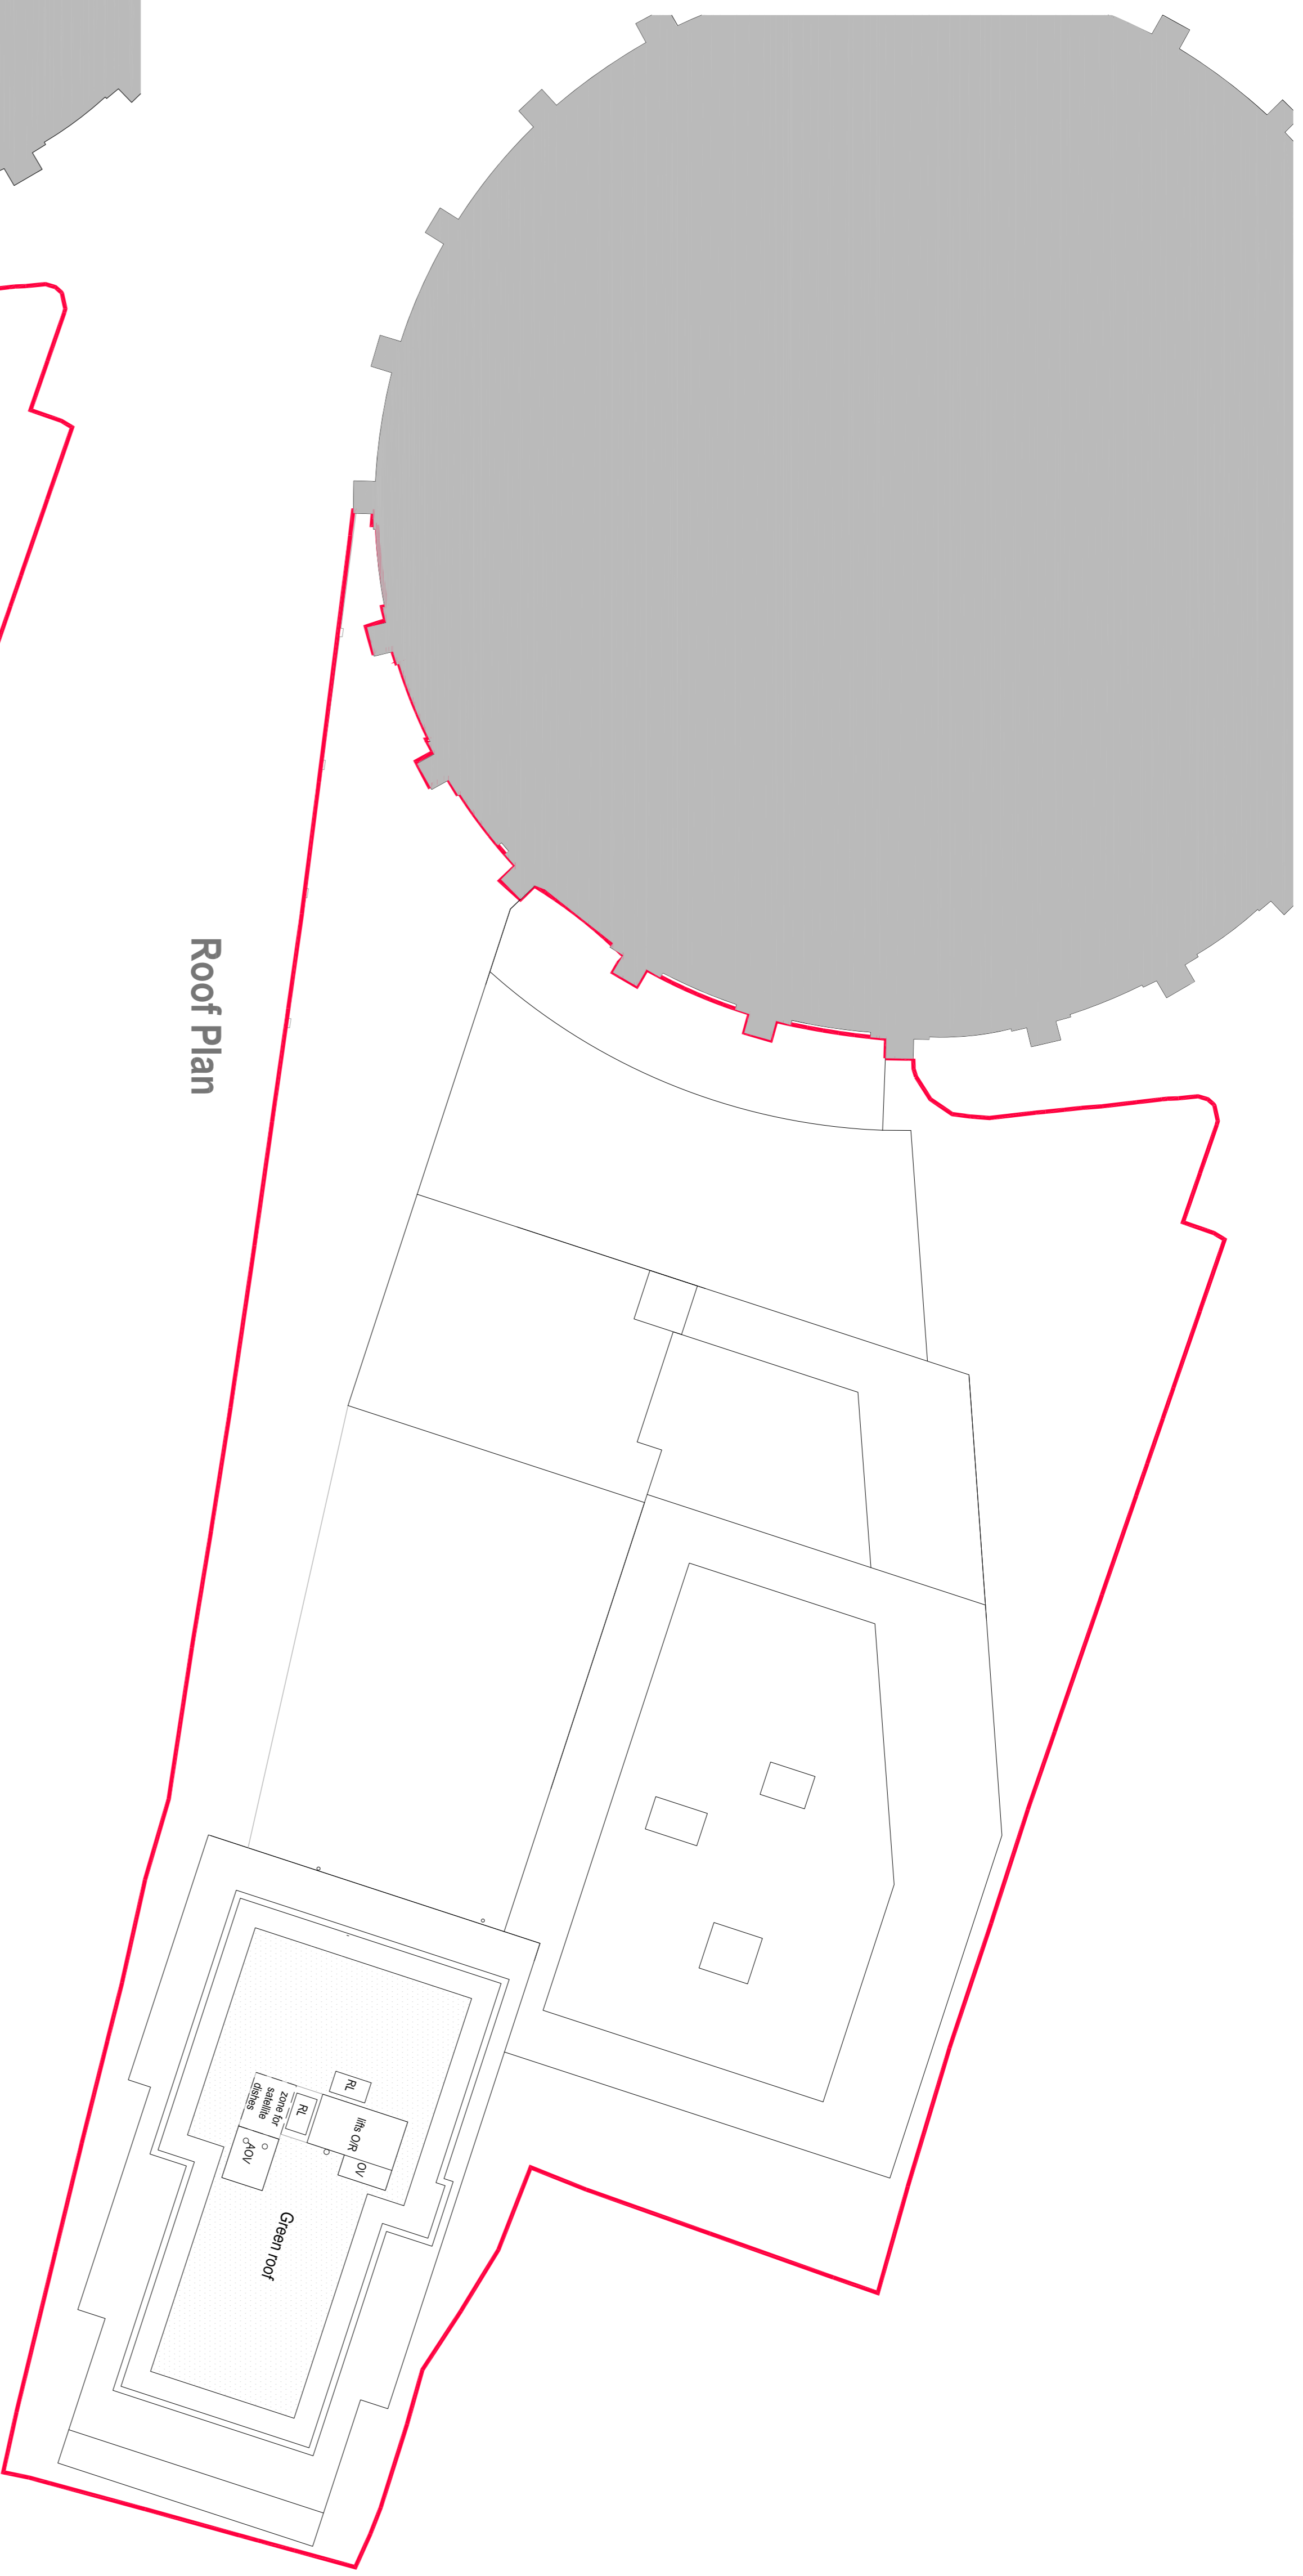

Floor Plan - Level 7

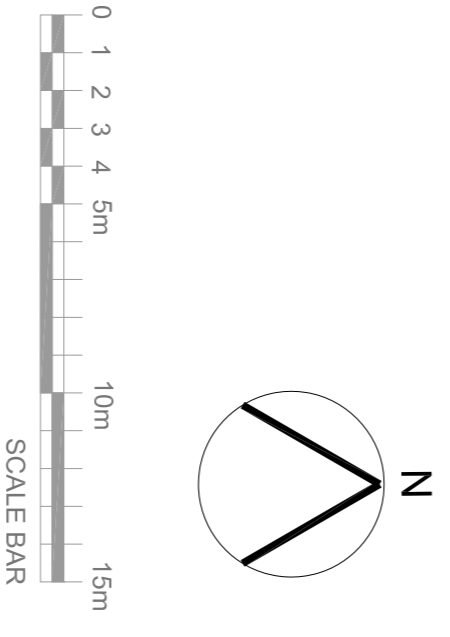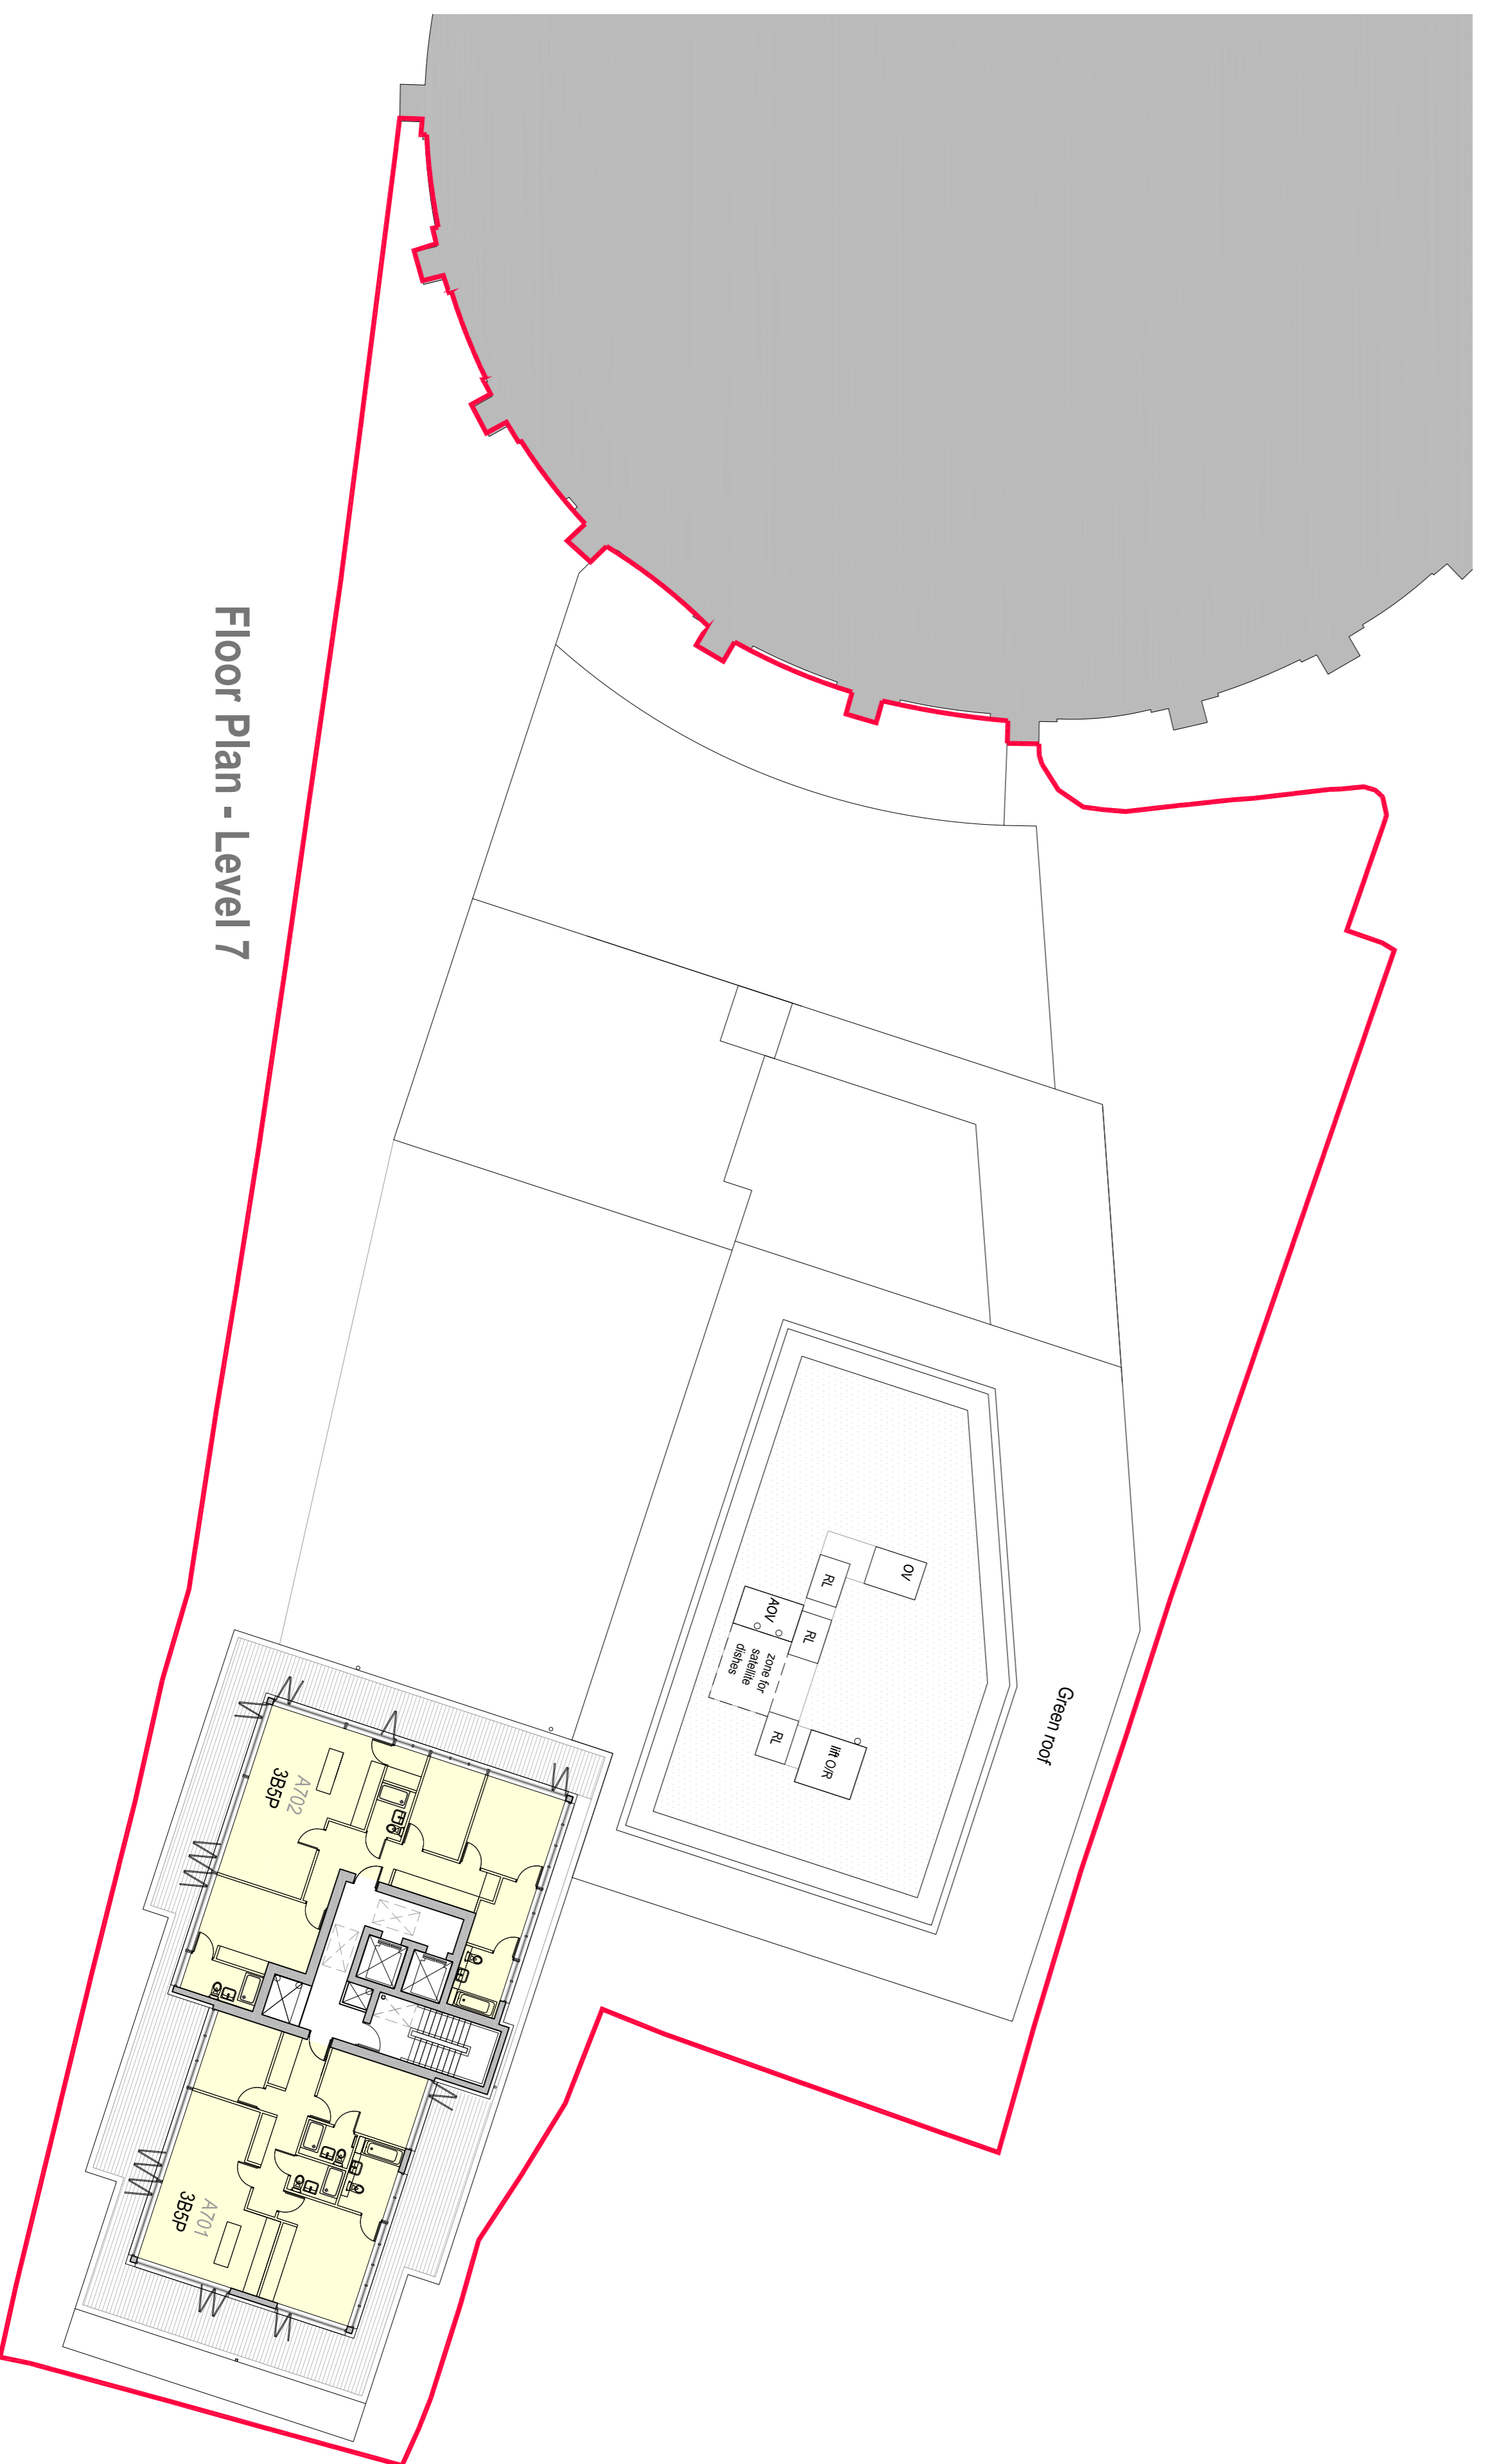

Traditional building adjacent to Roundhouse amended to reflect reduced building height.
 PLANNING APPLICATION ISSUE No. 16-06-2013 P1
 Notes Chkd Date Rev

TM Architects
 c/o MA 4th Floor 45 Gee Street London EC1V 3RS
 T 020 3179 3910 / 020 3179 3916

100 Chalk Farm Road
 London NW1 8EH

Proposed Floor Plans
Levels 7 & Roof

Scale : 1:200 @ A1
 Job Ref Dwg No Rev
133 / PL15 / P2