
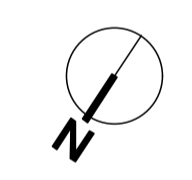


**Room Mix Schedule**

Floor	Double	UA	Double / Future UA	Floor Total
-1	-	-	-	
G	-	-	-	
1	13	2	0	15
2	31	3	2	36
3	35	2	2	39
4	35	1	3	39
5	25	1	1	27
6	21	0	0	21
Roof	-	-	-	-
<b>Total</b>	<b>160</b>	<b>9</b>	<b>8</b>	<b>177</b>

30 M  
20  
10  
0

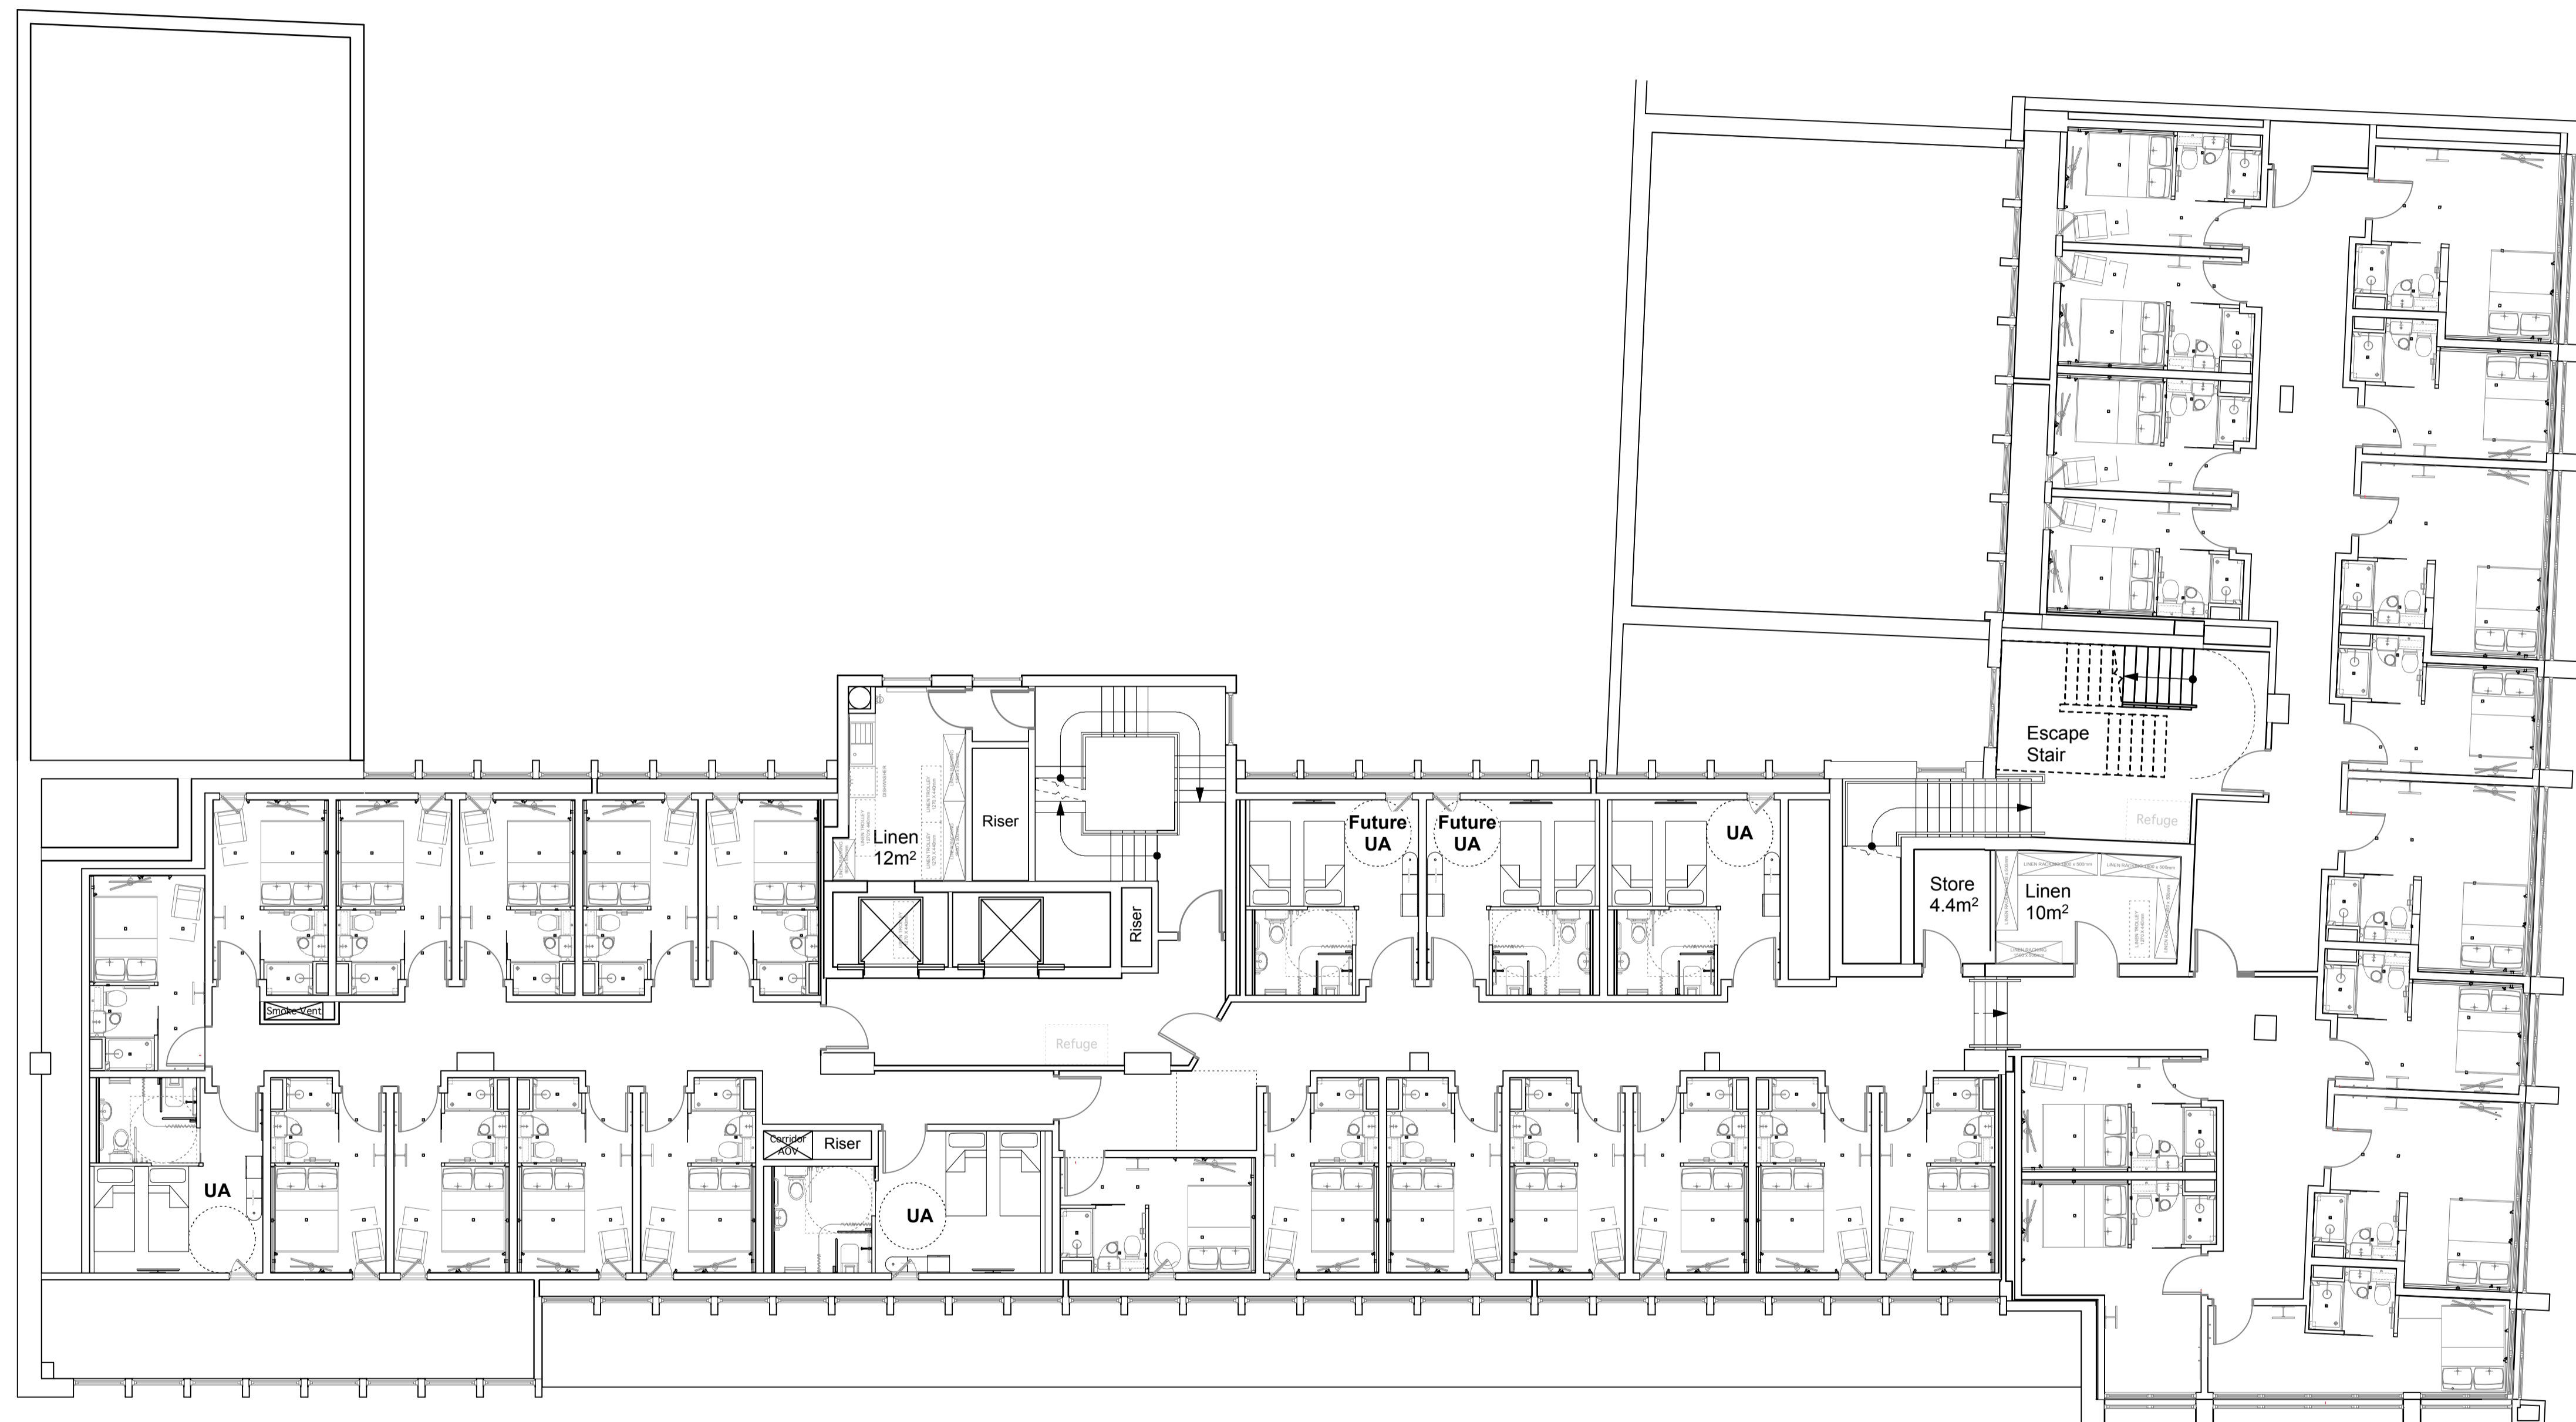

- D 21/8/13 Fenestration and bedroom layouts to Tottenham Court Road frontage further amended. LB
- C 31/7/13 Fenestration and bedroom layouts to Tottenham Court Road frontage amended. LB
- B 18/4/13 Amended following comments from LBC Design & Conservation Officer and Public Consultation. LB
- A 22/2/13 Amended following design team comments. LB

Rev	Date	Description	By

Brooklands Yard  
Southover High Street  
Lewes  
East Sussex  
BN7 1HU

Tel 01273 479269  
Fax 01273 483060  
www.axiomarchitects.co.uk

**AXIOM**  
ARCHITECTS

Client  
**TORRINGTON PLACE LTD & WHITBREAD GROUP PLC**

Project  
**BROOK HOUSE**  
2-16 TORRINGTON PLACE  
LONDON

Drawing  
**SECOND FLOOR PLAN**  
**AS PROPOSED**

Scale	Status	Date	Drawn	Checked
1:100@A1	PLANNING	31/11/13	LB	

Drawing No.	Revision
<b>3114/P/102</b>	<b>D</b>