
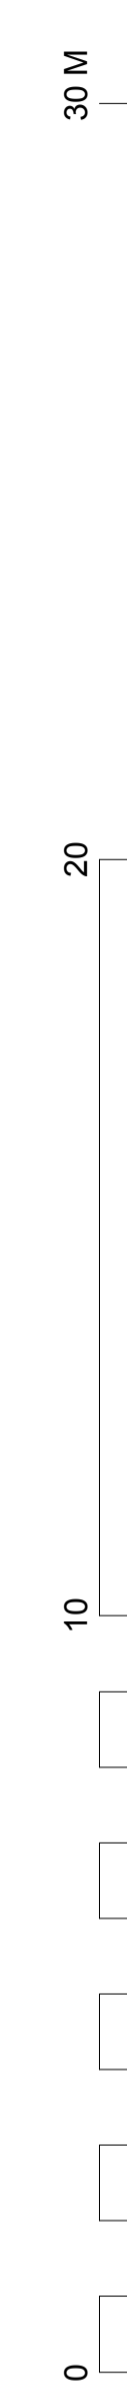


Room Mix Schedule

Floor	Double	UA	Double / Future UA	Floor Total
-1	-	-	-	
G	-	-	-	
1	13	2	0	15
2	31	3	2	36
3	35	2	2	39
4	35	1	3	39
5	25	1	1	27
6	21	0	0	21
Roof	-	-	-	-
Total	160	9	8	177

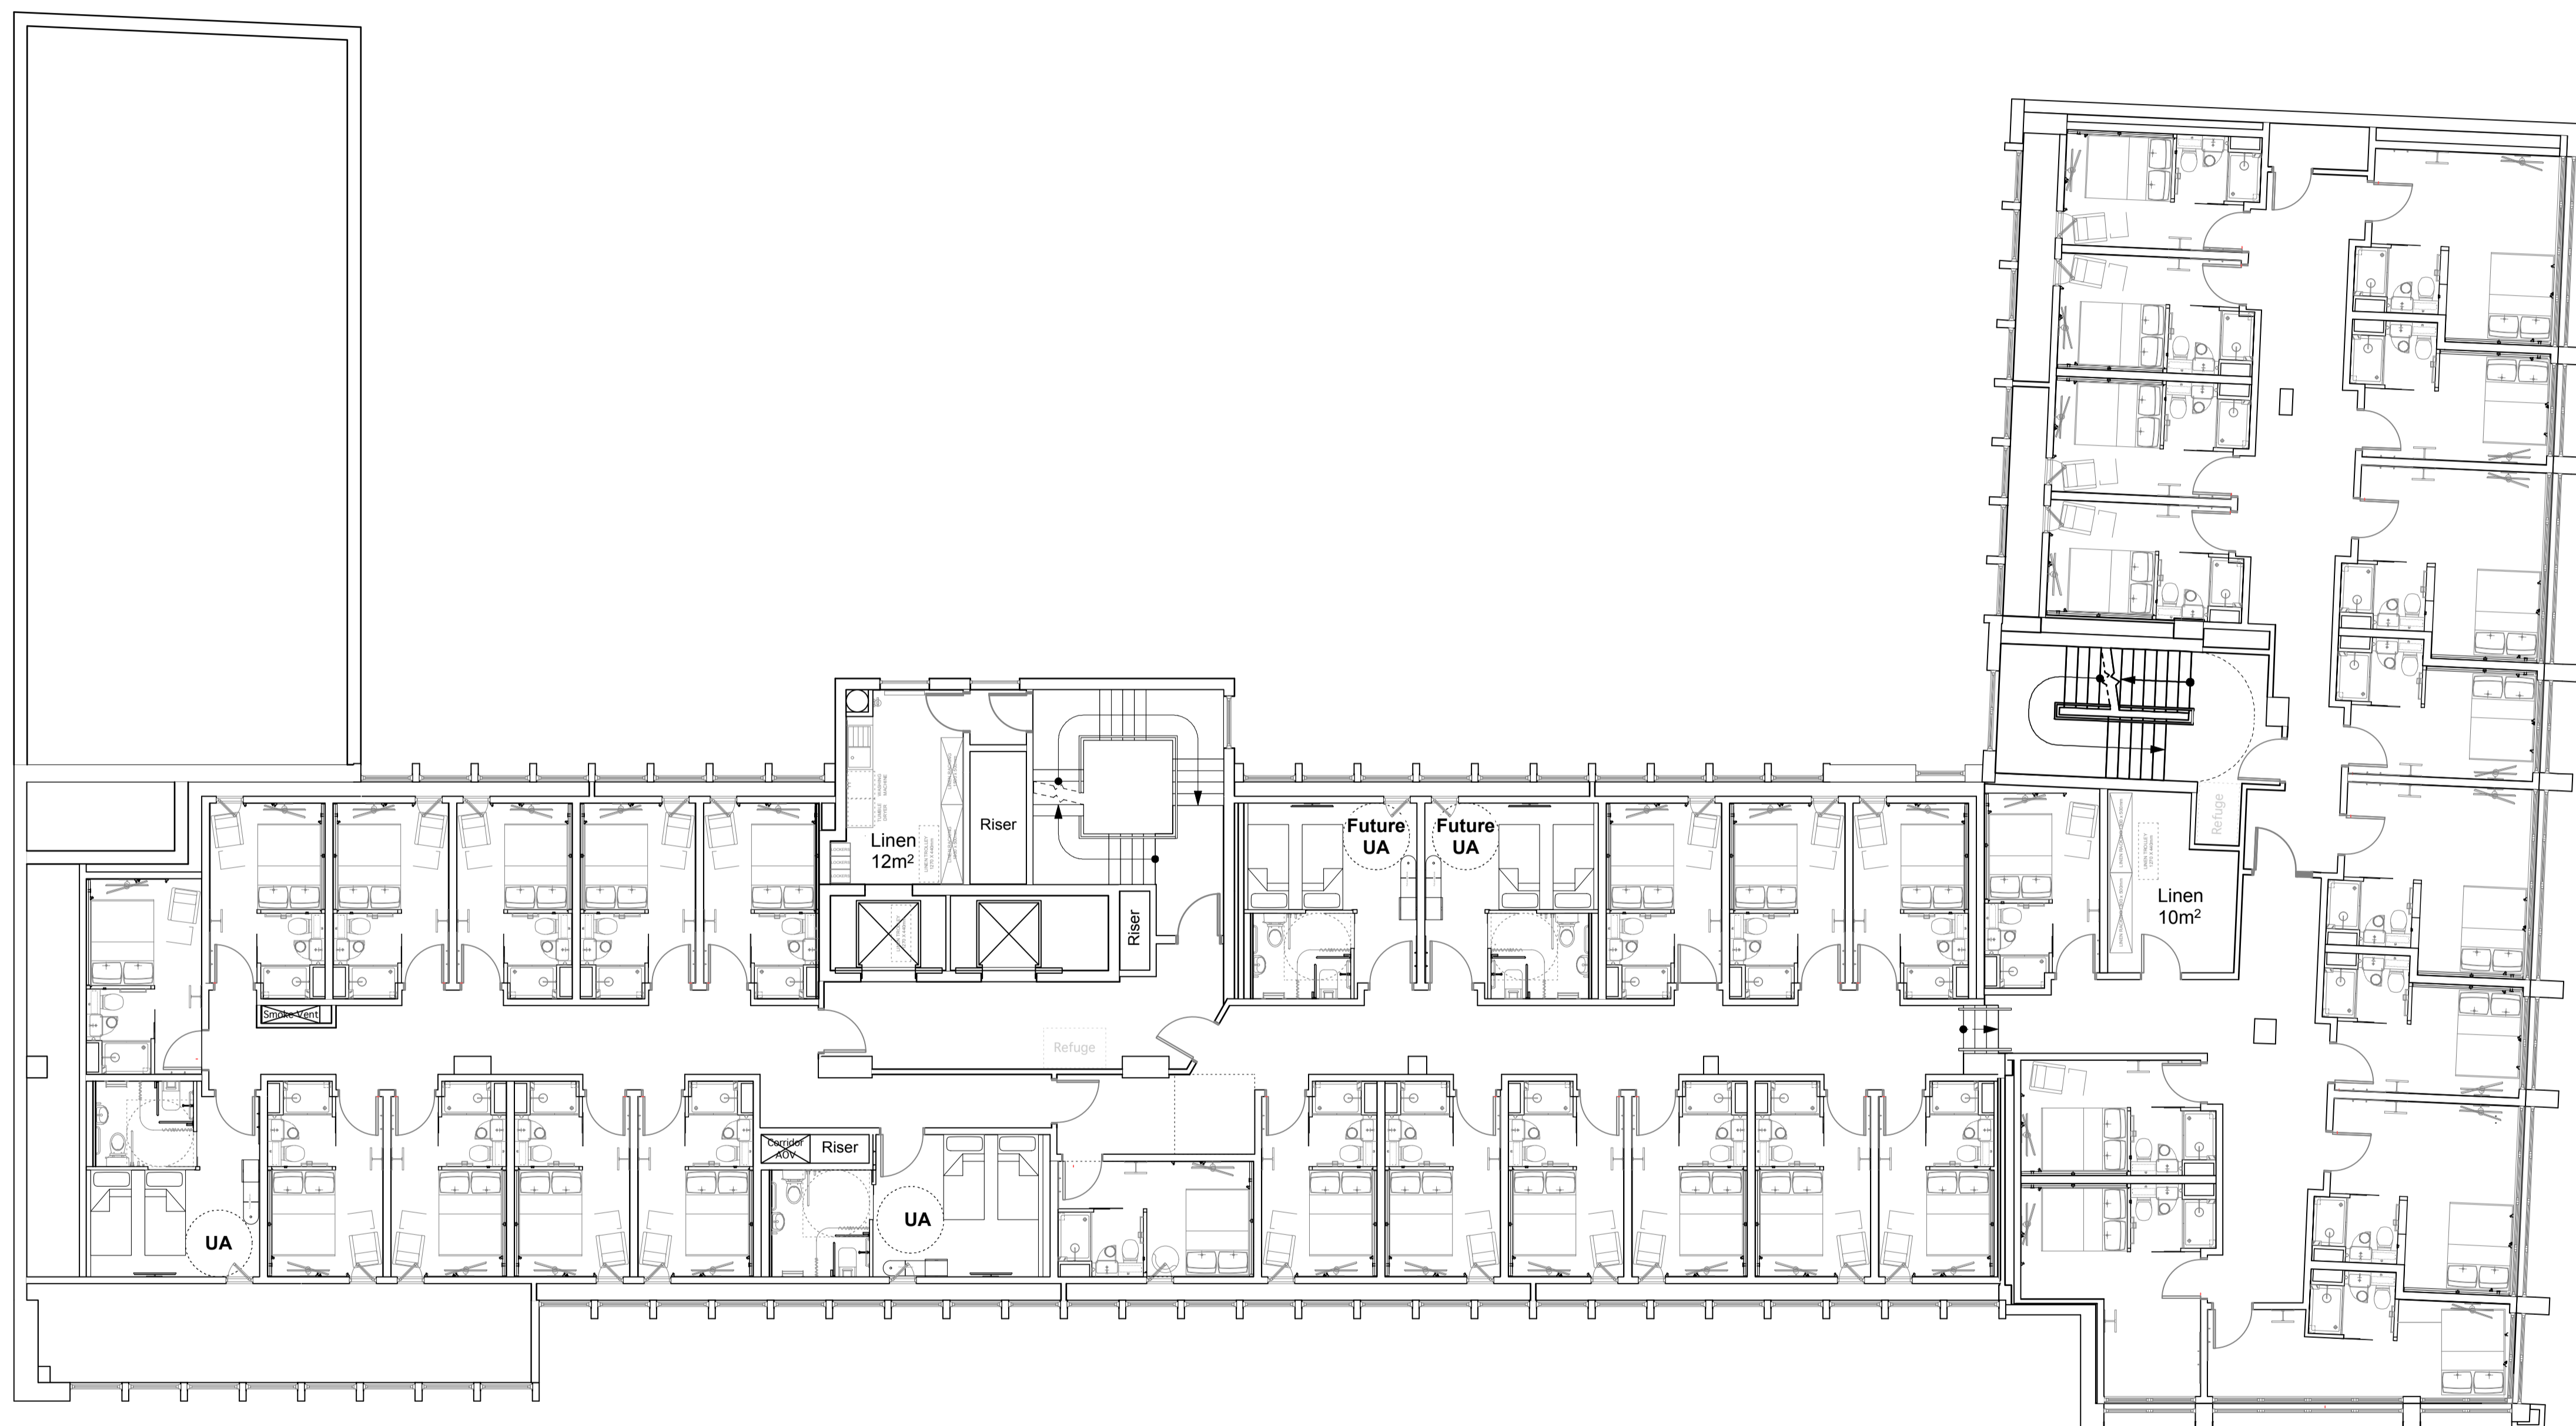

- D 21/8/13 Fenestration and bedroom layouts to Tottenham Court Road frontage further amended. LB
- C 31/7/13 Fenestration and bedroom layouts to Tottenham Court Road frontage amended. Bedroom numbers reduced to 177 total. LB
- B 18/4/13 Amended following comments from LBC Design & Conservation Officer and Public Consultation. LB
- A 22/2/13 Amended following design team comments LB

Rev	Date	Description	By

Brooklands Yard
 Southover High Street
 Lewes
 East Sussex
 BN7 1HU

Tel 01273 479269
 Fax 01273 483060
 www.axiomarchitects.co.uk

AXIOM
ARCHITECTS

Client
TORRINGTON PLACE LTD & WHITBREAD GROUP PLC

Project
BROOK HOUSE
2-16 TORRINGTON PLACE
LONDON

Drawing
THIRD FLOOR PLAN
AS PROPOSED

Scale	Status	Date	Drawn	Checked
1:100@A1	PLANNING	31/11/13	LB	LB

Drawing No.	Revision
3114/P/103	D