


This Drawing is Copyright.




**Note: All dimensions to be checked on site and not to be scaled from drawing.**

AMENDMENTS:


Revision	Date
A . Pedestrian walkway adjacent proposed ramp increased to 2.0m. 03/10/14	

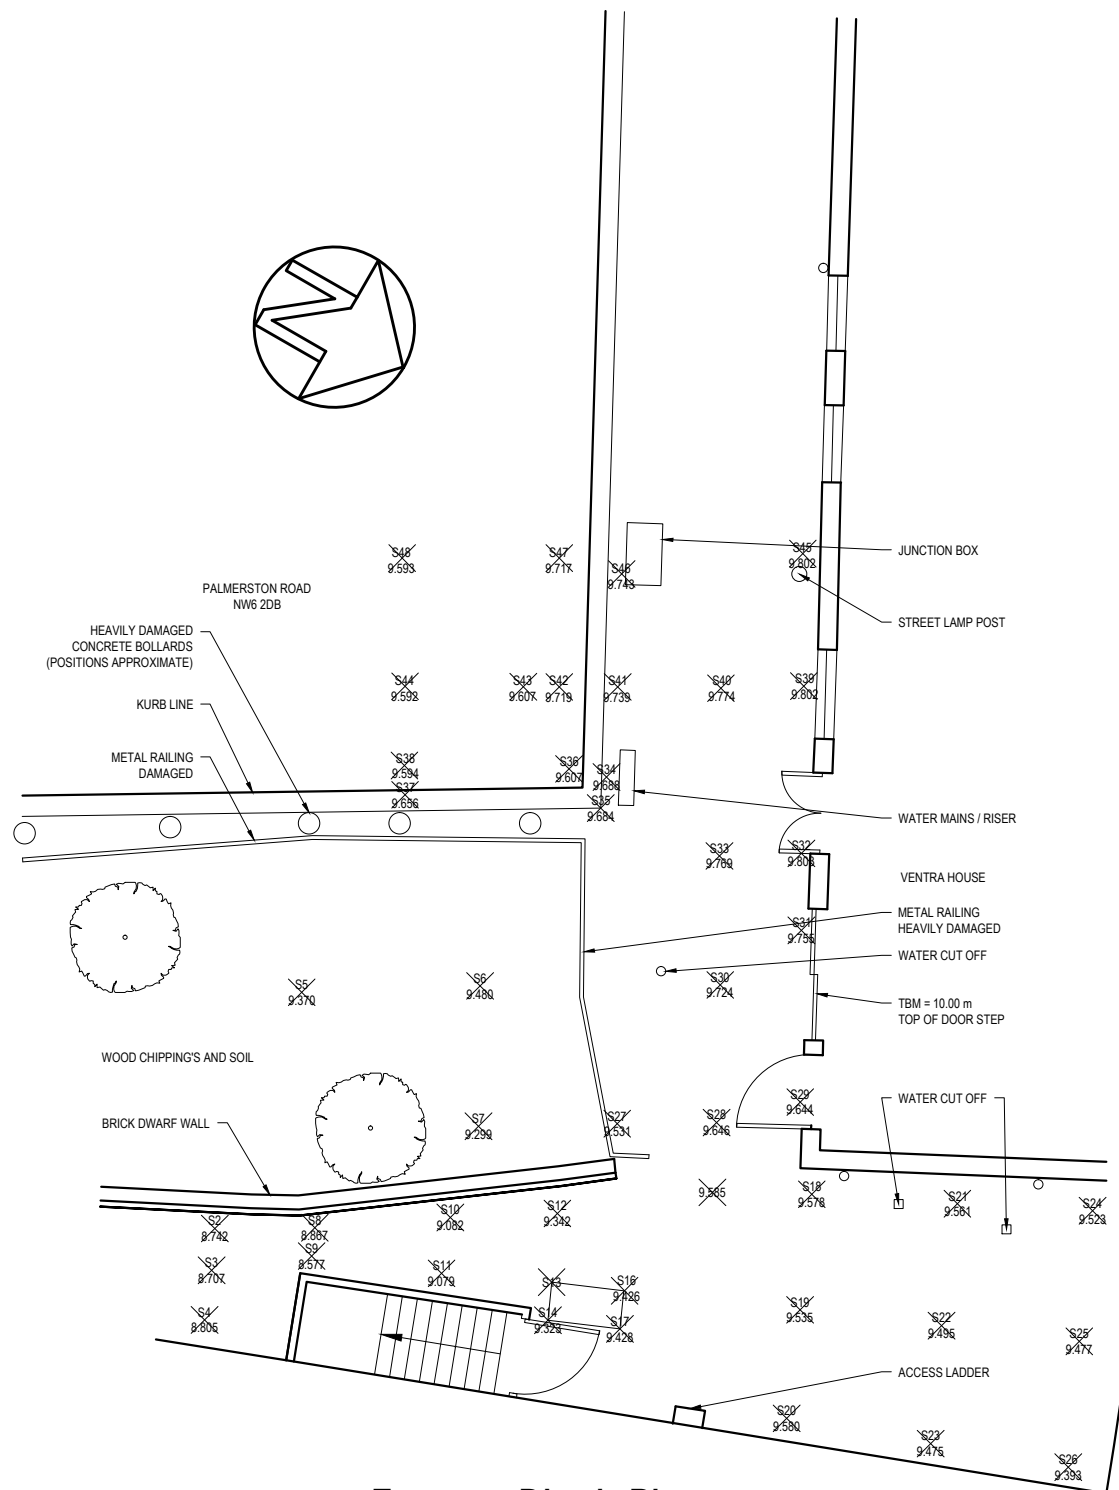

Existing Block Plan

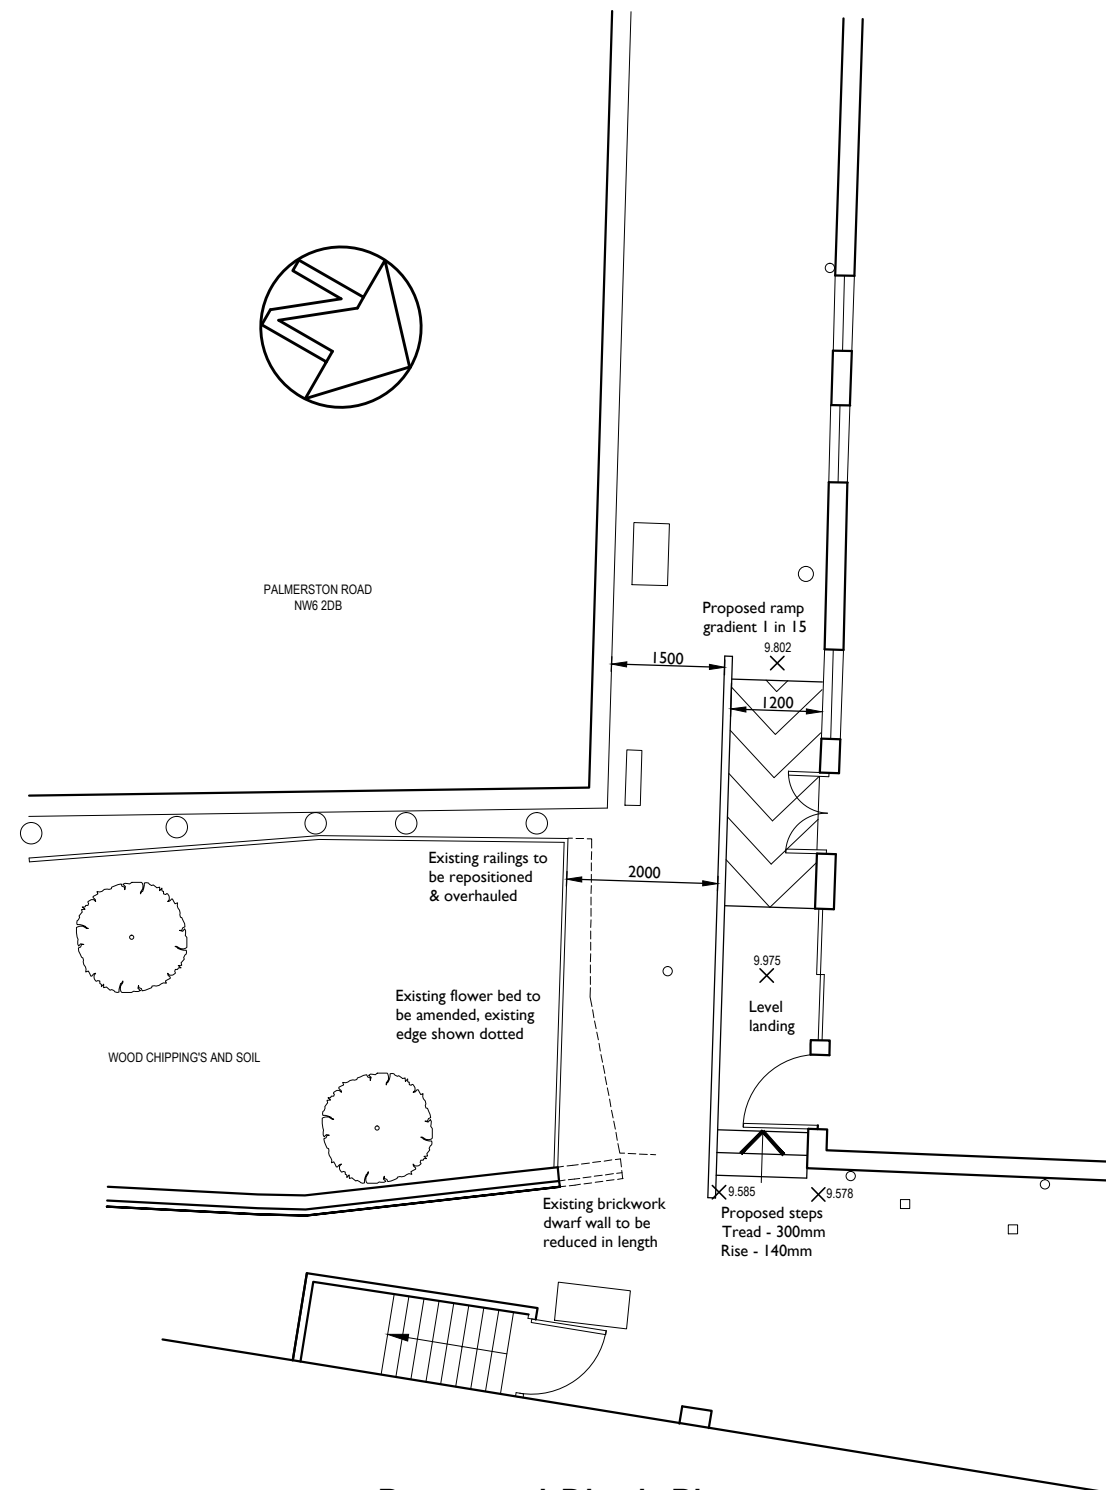

Proposed Block Plan

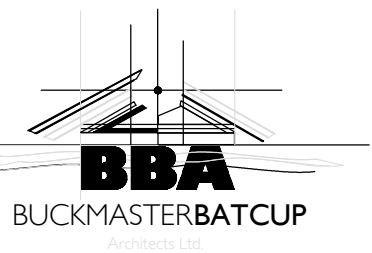

CLIENT:

**Sow & Reap**

PROJECT TITLE:

**Ventra House, NW6.**

DRAWING TITLE:

**Existing & Proposed Site Plan**

SCALE: **1:100 @ A3** DATE: **September 2014**

70 Walter Road  
 Swansea, SA1 4QA  
 T - 01792 466060  
 F - 01792 644646  
 www.bbarch.co.uk  
 info@bbarch.co.uk

**BBA 622.P.02A**