

Existing Conservatory to be demolished
 New Conservatory to be built extending previous footprint by 1900mm

New conservatory to be constructed with painted timber frame with double glazed unit on dwarf brick wall to match existing house in bricks and bonding.

3-panels sliding/folding glass door with painted timber frame

Timber pergola above

Existing patio to be retained

Ground Floor Plan

General Notes
 Do not scale from this drawing
 All dimensions to be verified on site
 To be read in conjunction with all relevant documents
 In the event of discrepancy notify the Architect immediately
 This document is copyright of Hugh Cullum Architects Ltd


Issue Status
 SK Information F Feasibility D Design
 P Permissions S Scheme T Tender
 C Construction E Existing Condition

(_): Issued for Planning (02.10.14/AL)

Revision: Information (date/drawn by)

HUGH CULLUM 36 Platt's Lane
 ARCHITECTS LTD
 Bloomsbury Design
 61b Judd Street
 London WC1H 9QT
 t 020 7383 7647
 f 020 7387 7645
 mail@hughcullum.com

Proposed Rear Extension
 Ground Floor Plan
 1:100@A3 October 2014
PL036-P001(_)

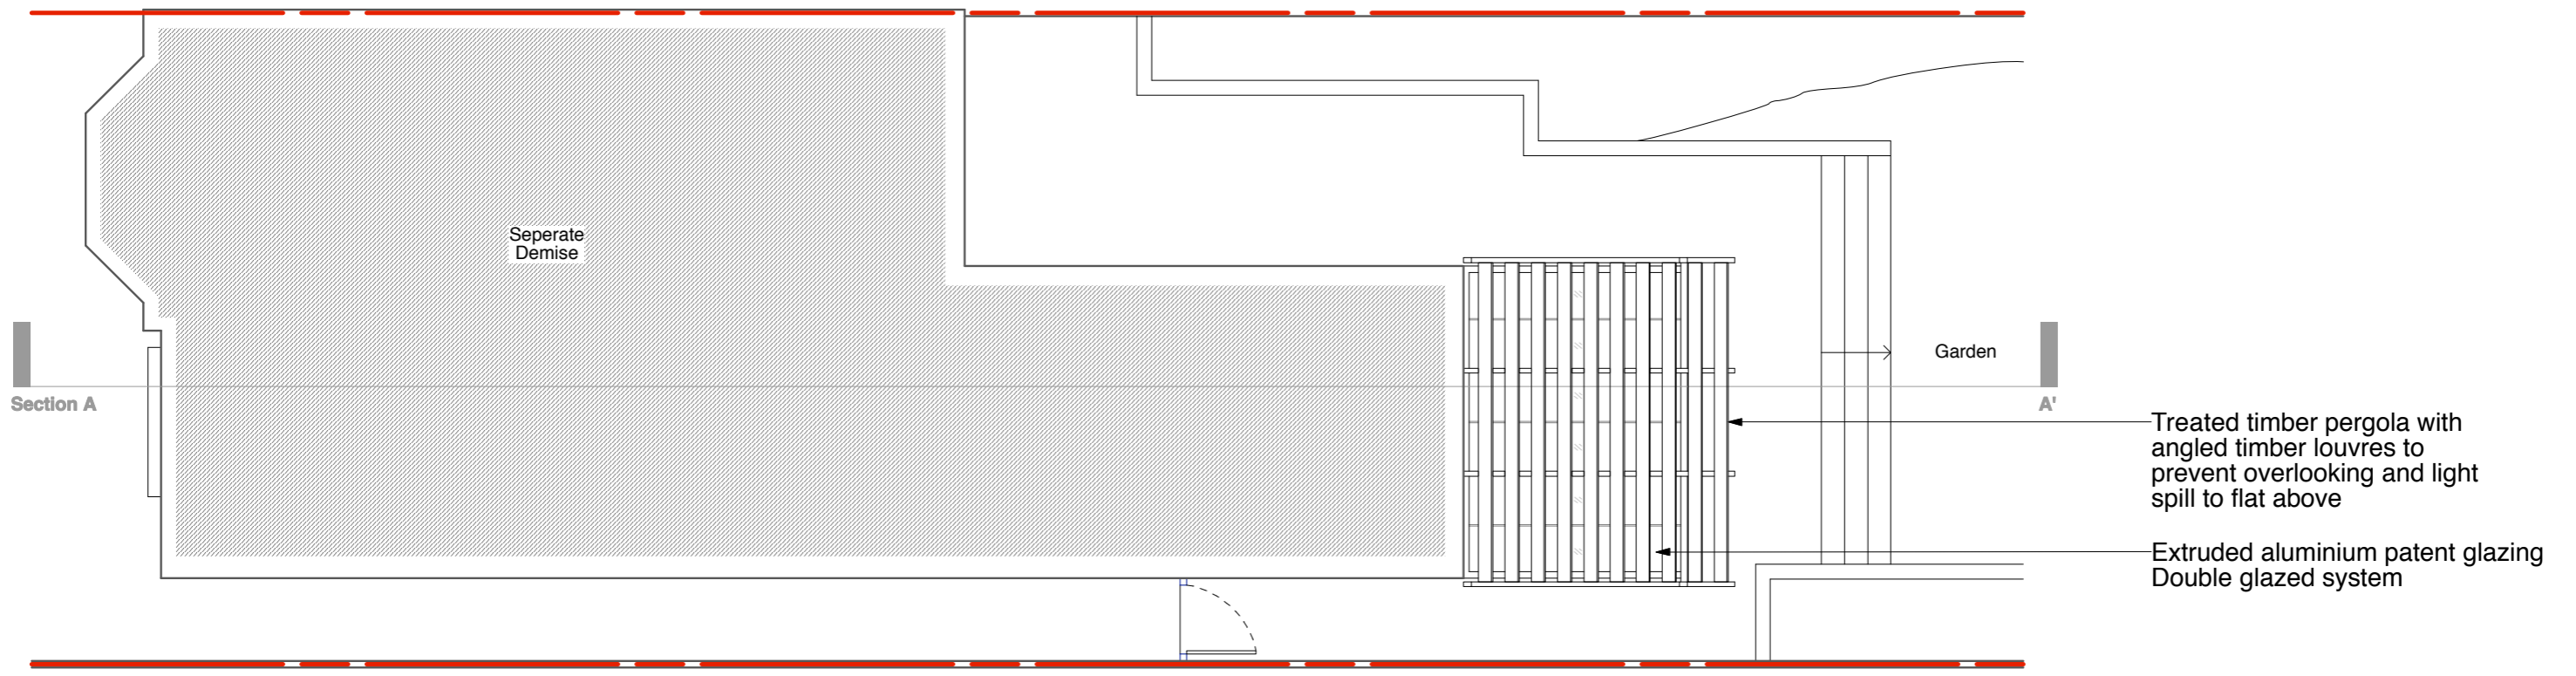

First Floor Plan


General Notes
 Do not scale from this drawing
 All dimensions to be verified on site
 To be read in conjunction with all relevant documents
 In the event of discrepancy notify the Architect immediately
 This document is copyright of Hugh Cullum Architects Ltd

Issue Status
 SK Information F Feasibility D Design
 P Permissions S Scheme T Tender
 C Construction E Existing Condition

(_): Issued for Planning (01.10.14/AL)
 Revision: Information (date/drawn by)

HUGH CULLUM 36 Platt's Lane
 ARCHITECTS LTD
 Bloomsbury Design
 61b Judd Street
 London WC1H 9QT
 t 020 7383 7647
 f 020 7387 7645
 mail@hughcullum.com

Proposed Rear Extension
 First Floor Plan
 1:100@A3 October 2014
PL036-P002(_)

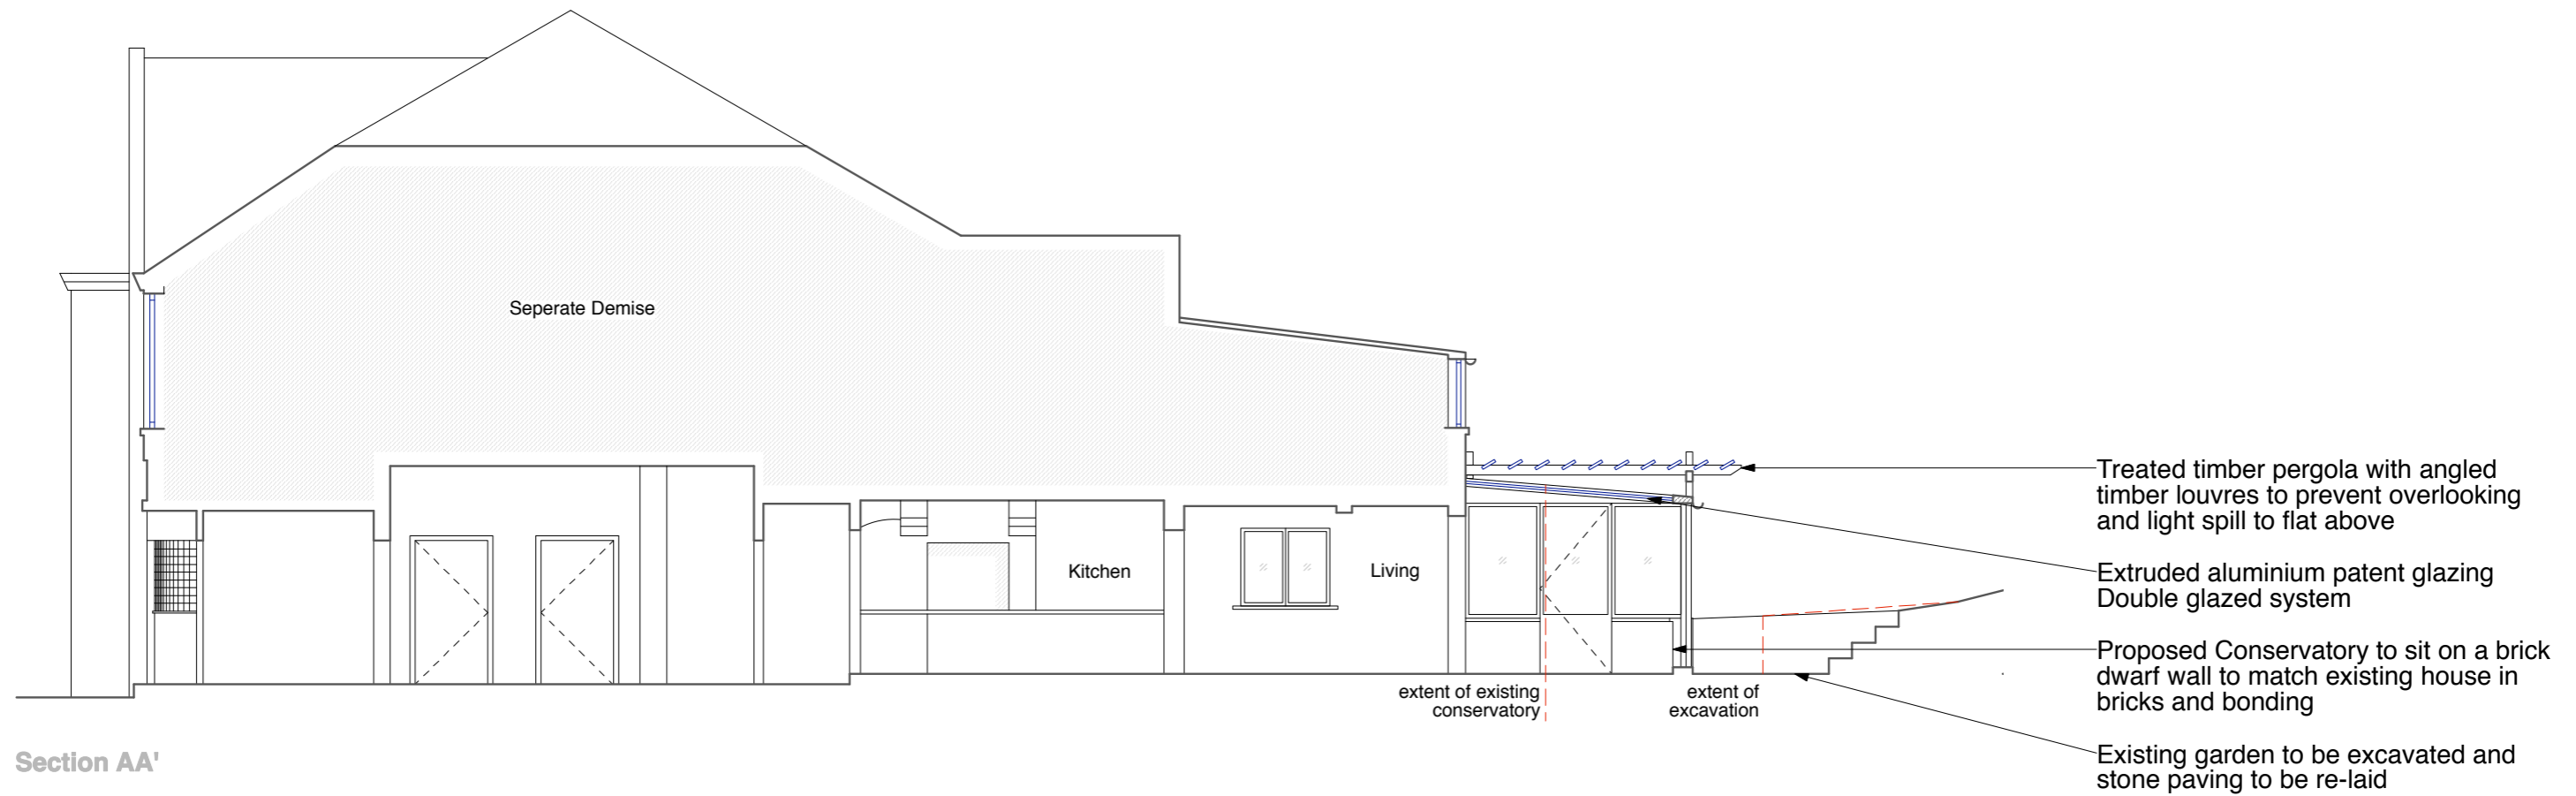

General Notes
 Do not scale from this drawing
 All dimensions to be verified on site
 To be read in conjunction with all relevant documents
 In the event of discrepancy notify the Architect immediately
 This document is copyright of Hugh Cullum Architects Ltd

Issue Status
 SK Information F Feasibility D Design
 P Permissions S Scheme T Tender
 C Construction E Existing Condition

(_): Issued for Planning (02.10.14/AL)
 Revision: Information (date/drawn by)

HUGH CULLUM 36 Platt's Lane
 ARCHITECTS LTD
 Bloomsbury Design
 61b Judd Street
 London WC1H 9QT
 t 020 7383 7647
 f 020 7387 7645
 mail@hughcullum.com

Proposed Rear Extension
 Section and Rear Elevation
 1:100@A3 October 2014

PL036-P003(_)