




Existing Front Elevation @ 1:20

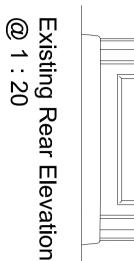

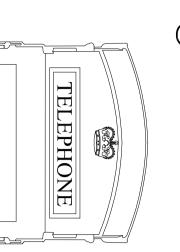



A

Existing Plan @ 1 : 20

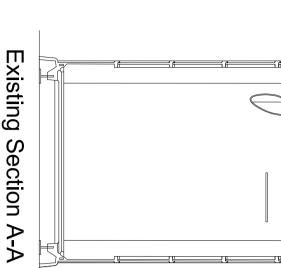


Existing Section A-A @ 1:20

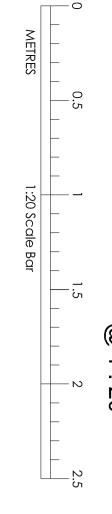


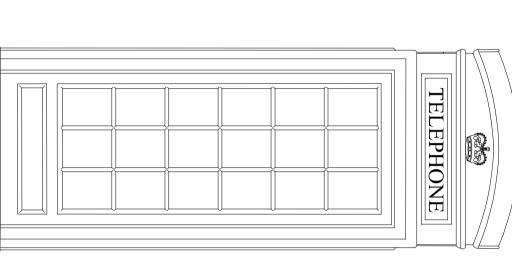

Existing Side Elevation 1 @ 1 : 20

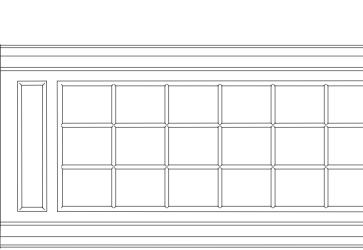

@ 1:20 Existing Side Elevation 2

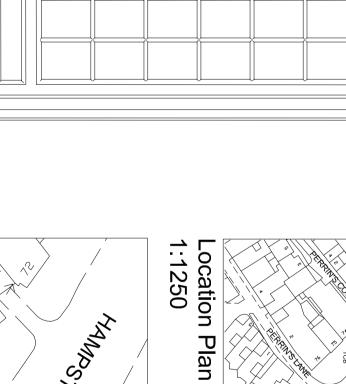

1.500 Block Plan THE STANDARD OF THE STANDARD O 012345 10 15 LULLILLI | 1 METRES 1:500 Scale Bar " KANAKA -20 _25

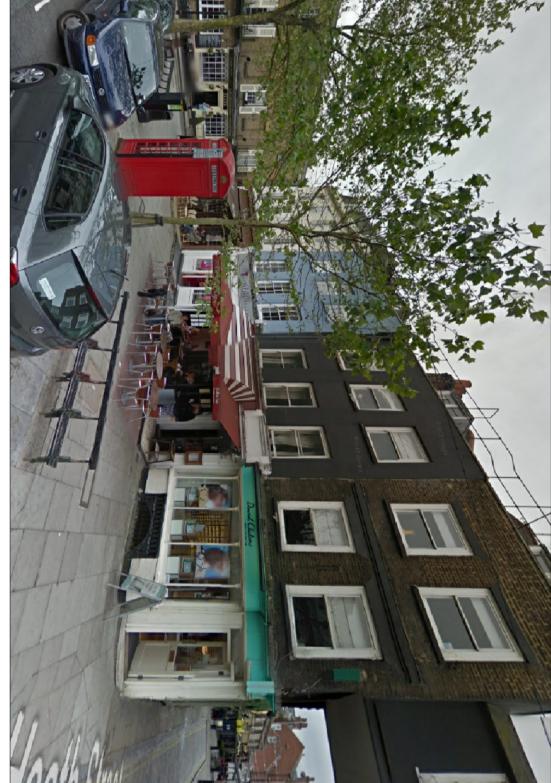


Image 1 - Phone Box(es) In-Situ NTS

This drawing is copyright and may not be copied or reproduced without the written consent of this practice

The contractor is responsible for setting out and must check all levels and dimensions prior to work being put in hand


This drawing should not be scaled. Only written dimensions are to be taken in respect of this project

The Architect is to be immediately notified of any suspect omissions or

TELEPHONE

REV DATE COMMENT

REV BY

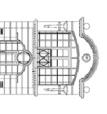

MILES BROE ARCHITECTURE LLP CHARTERED ARCHITECTS AND PLANNING CONSULTANTS

Coronation Studios, North Laine 104 North Road Brighton, East Sussex, BN1 1YE Telephone: 01273 625911 Fax: 01273 666381 www.milesbroearchitects.co.uk

CLIENT THINKING OUTSIDE THE BOX

KIOSK CHANGE OF USE FROM 1NO. PHONE BOX TO 1NO. RETAIL

PROJECT

@ OUTSIDE 75 HAMPSTEAD HIGH STREET, LONDON, NW3 1QX

DRAWING

EXISTING PLANS, ELEVATIONS & SECTIONS AND EXISTING BLOCK & LOCATION PLANS - K2 KIOSK

9232-16.1	job no	scale 1:20, 1:500 1:1250 @ A2
EX01	drawing no	date May 2014
٠	revision	drawn FMB