






PROPOSED FRONT ELEVATION  
SCALE NTS@A3/A1

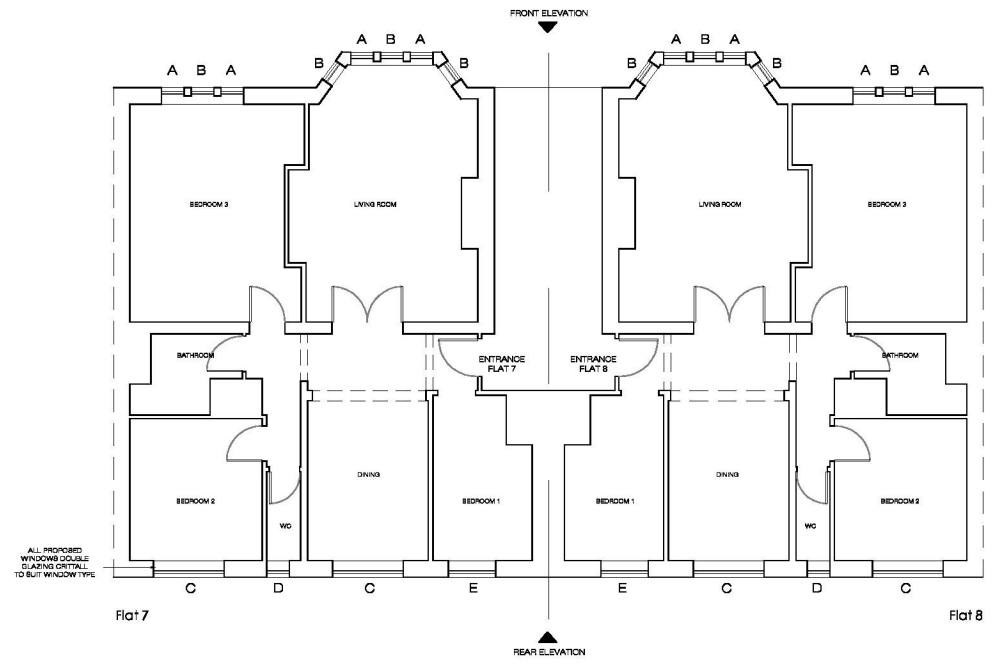


PROPOSED PLAN  
SCALE NTS@A3/A1

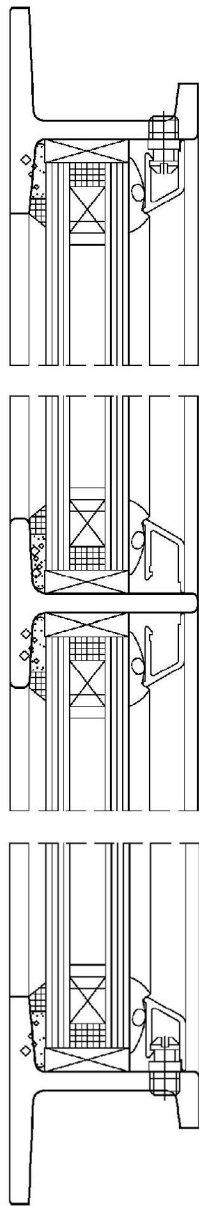

Typical proposed double glazed Crittall window horizontal section B-B 1:1

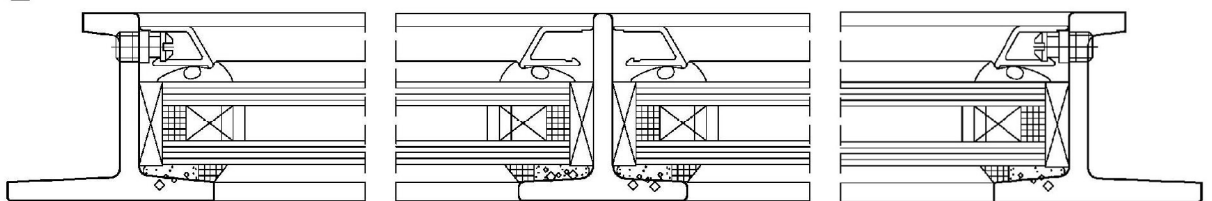

Typical proposed double glazed Crittall window horizontal section A-A 1:1

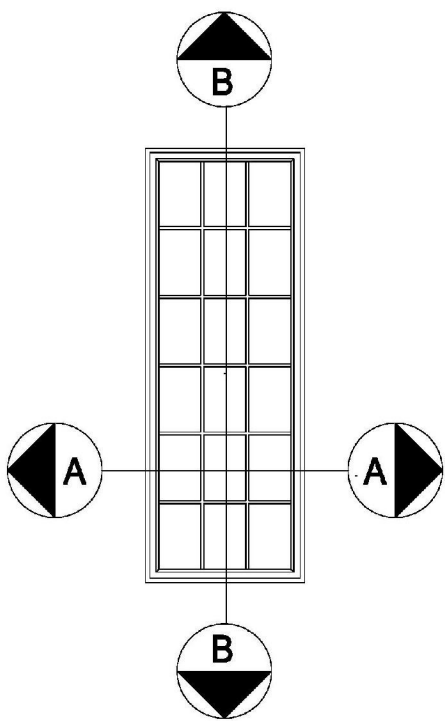


Typical proposed double glazed Crittall window elevation 1:20

All proposed replacement windows to match existing style

PROPOSED WINDOW  
SCALE 1:20@A1

PROPOSED WINDOW DETAIL  
SCALE 1:2@A3/1:1@A1

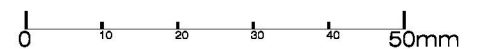

Ground Floor Office  
33 Belsize Lane  
London NW3 5AS

Office: +44 (0) 207 431 9014  
s.sandler@xularchitecture.co.uk  
www.xularchitecture.co.uk

PLEASE NOTE:

1. ALL DIMENSIONS TO BE CHECKED ON SITE BEFORE FABRICATION.
2. CONTRACTOR TO REFER TO ENGINEERS DRAWINGS BEFORE PROCEEDING WITH WORKS.
3. ALL DRAWINGS AND DESIGNS ARE COVERED BY DESIGN RIGHT (INTELLECTUAL PROPERTY), AND MAY NOT BE DISTRIBUTED, COPIED OR ISSUED WITHOUT WRITTEN PERMISSION OF XUL.
4. ALL DESIGN CONCEPTS ARE THE SOLE PROPERTY OF XUL AND NO ADAPTATIONS, REPRODUCTIONS OR COPIES MAY BE MADE WITHOUT WRITTEN PERMISSION OF XUL.
5. THESE DRAWINGS ARE SUBJECT TO ANY VARIATION REQUIRED OR RECOMMENDATION BY ANY STATUTORY AUTHORITY, OR FOR THE BETTER CARRYING OUT OF THE WORKS.
6. SAMPLES TO BE PROVIDED BY CONTRACTOR FOR XUL APPROVAL.
7. ALL FINISHES TO XUL SATISFACTION.
8. ALL DRAWINGS TO BE APPROVED BY XUL BEFORE CONSTRUCTION.

ADDITIONAL NOTES:

REVISIONS

No	Date	Description Issue For	Issue By
00	01/09/14	PLANNING	GL
01	12/09/14	PLANNING	GL
02	01/10/14	PLANNING	GL

Client PRIVATE CLIENT

Project 7-8 TUDOR CLOSE  
London, NW3 4AB

Title EXISTING AND PROPOSED  
DETAILS IN WINDOWS

Scale 1:2@A3 1:1@A1	Dwg. No. AD-01	Rev. 02
---------------------------	-------------------	------------

Date 01/10/14	Project Number 1421
------------------	------------------------

Drawn GL	Checked SS
-------------	---------------