




PROPOSED FRONT ELEVATION
scale 1:50

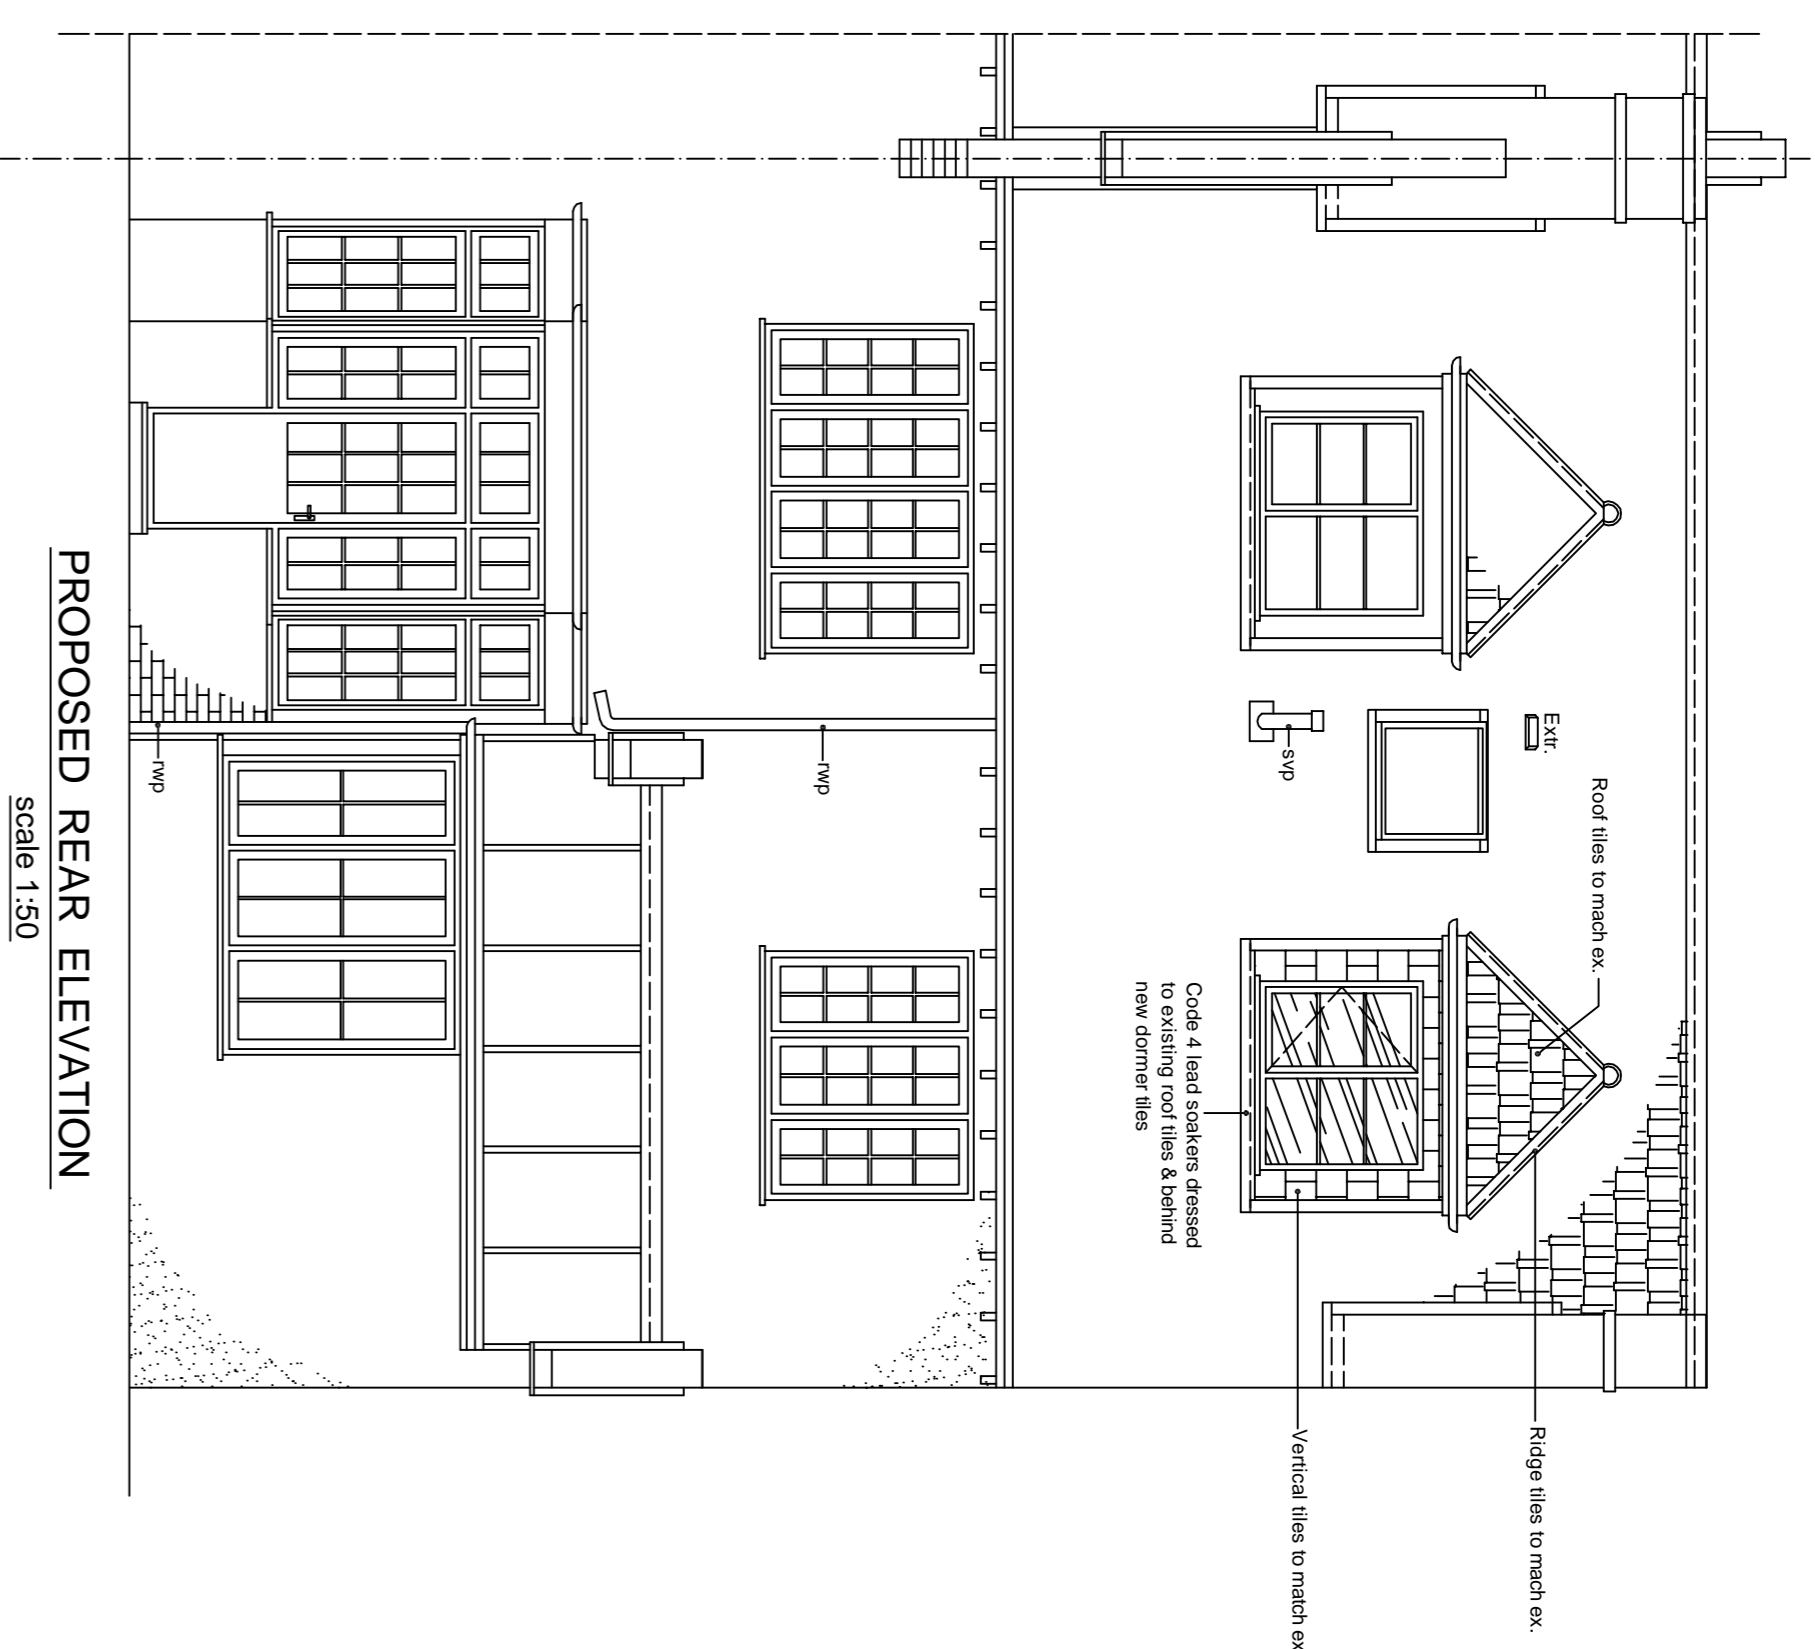

PROPOSED REAR ELEVATION
scale 1:50

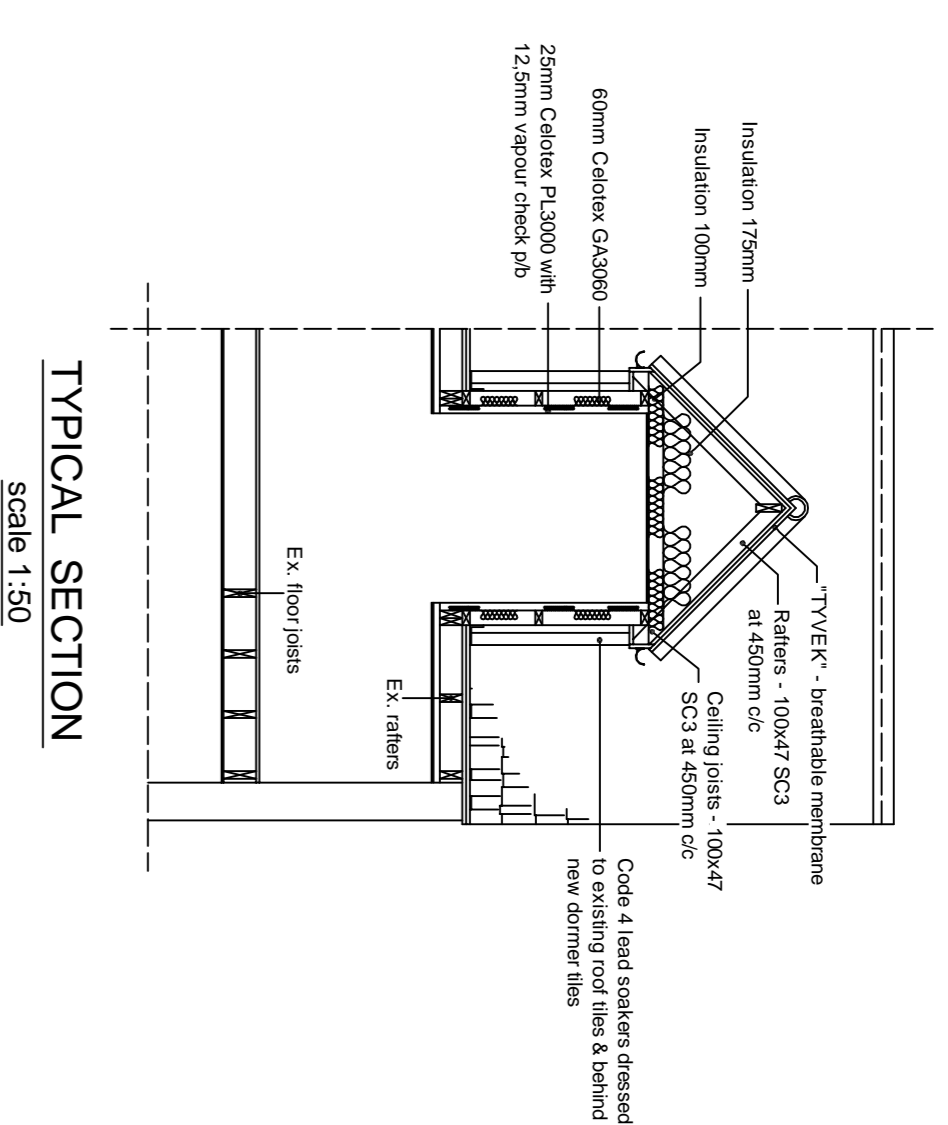

TYPICAL SECTION
scale 1:50

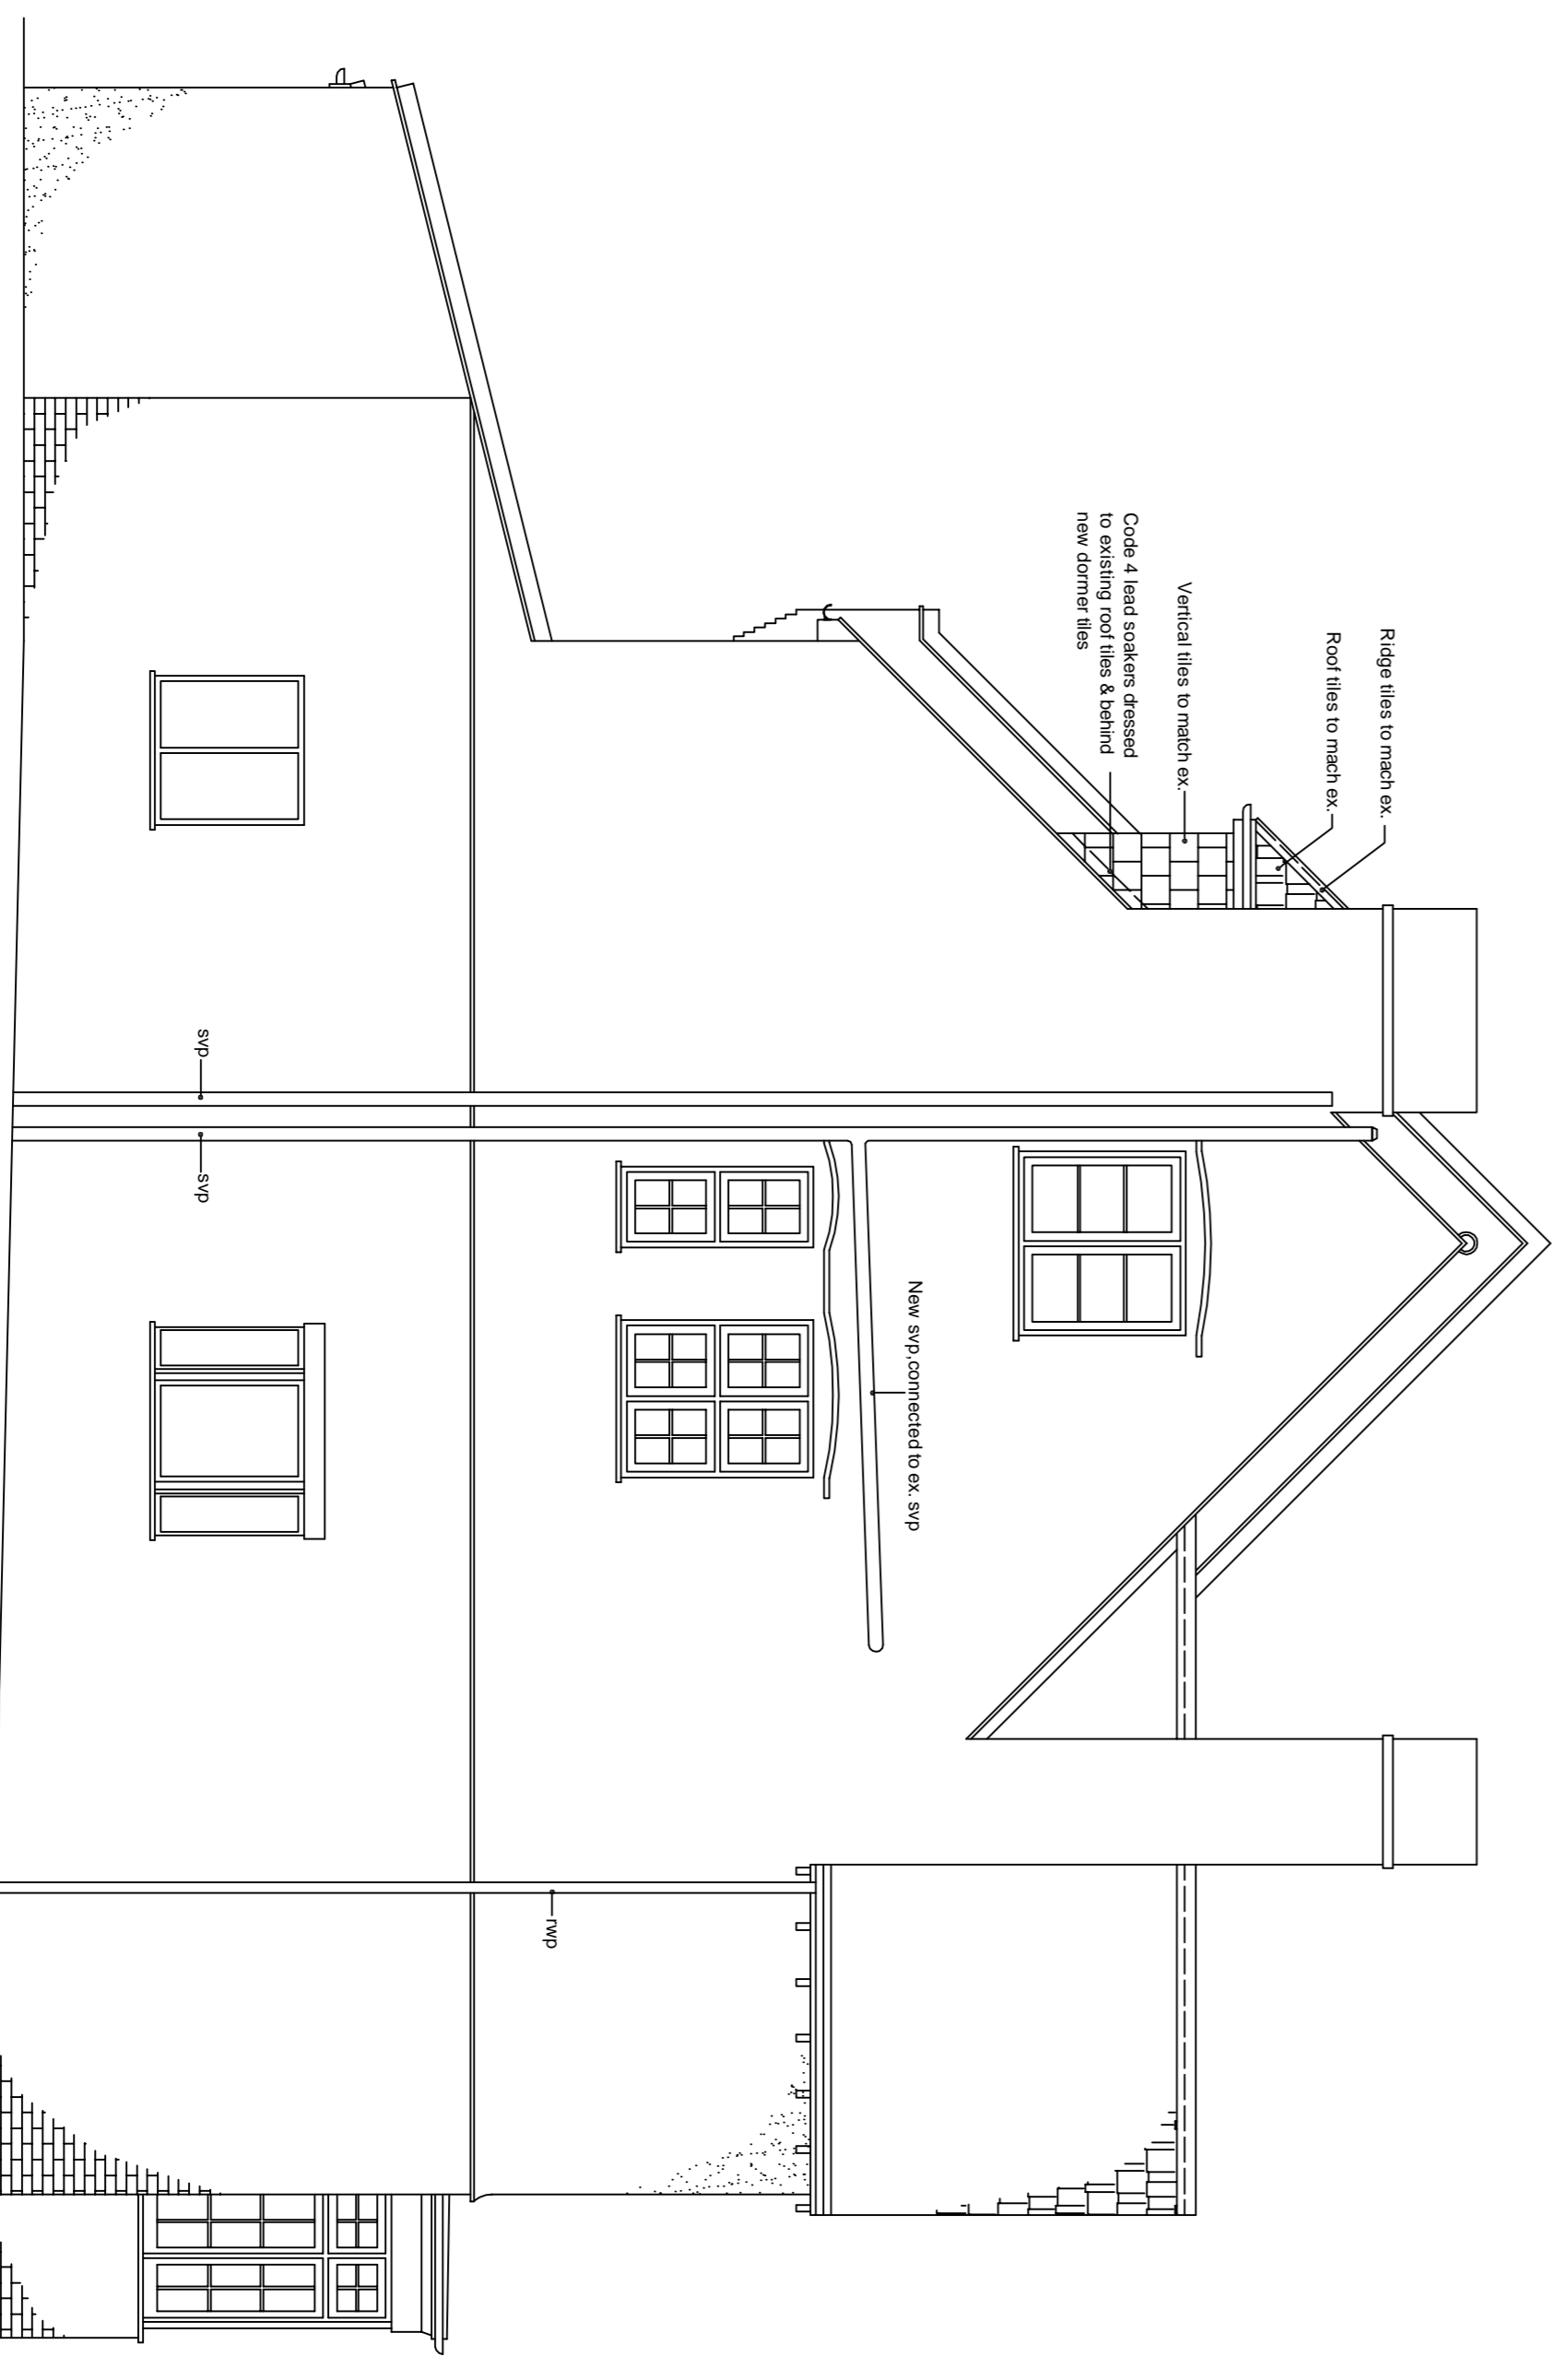

PROPOSED SIDE ELEVATION
scale 1:50



drawnplans.co.uk

Project:
New Small dormer Window to Rear of
Existing Habitable Loft Space.

For:
Mr. Marc Dumbell
6 Briardale Gardens
London
NW3 5PP

Scale	Drawn by	Drawn no.	Rev'd by
As shown	AS	Sheet 3 of 3	AOC
Drawn on:	Date Drawn:		
A.S.	30-September-2014		

For Drawings Tel: 0800 7836790
E-mail :- drawnplansco@aol.com