


01. EXISTING BASEMENT FLOOR PLAN

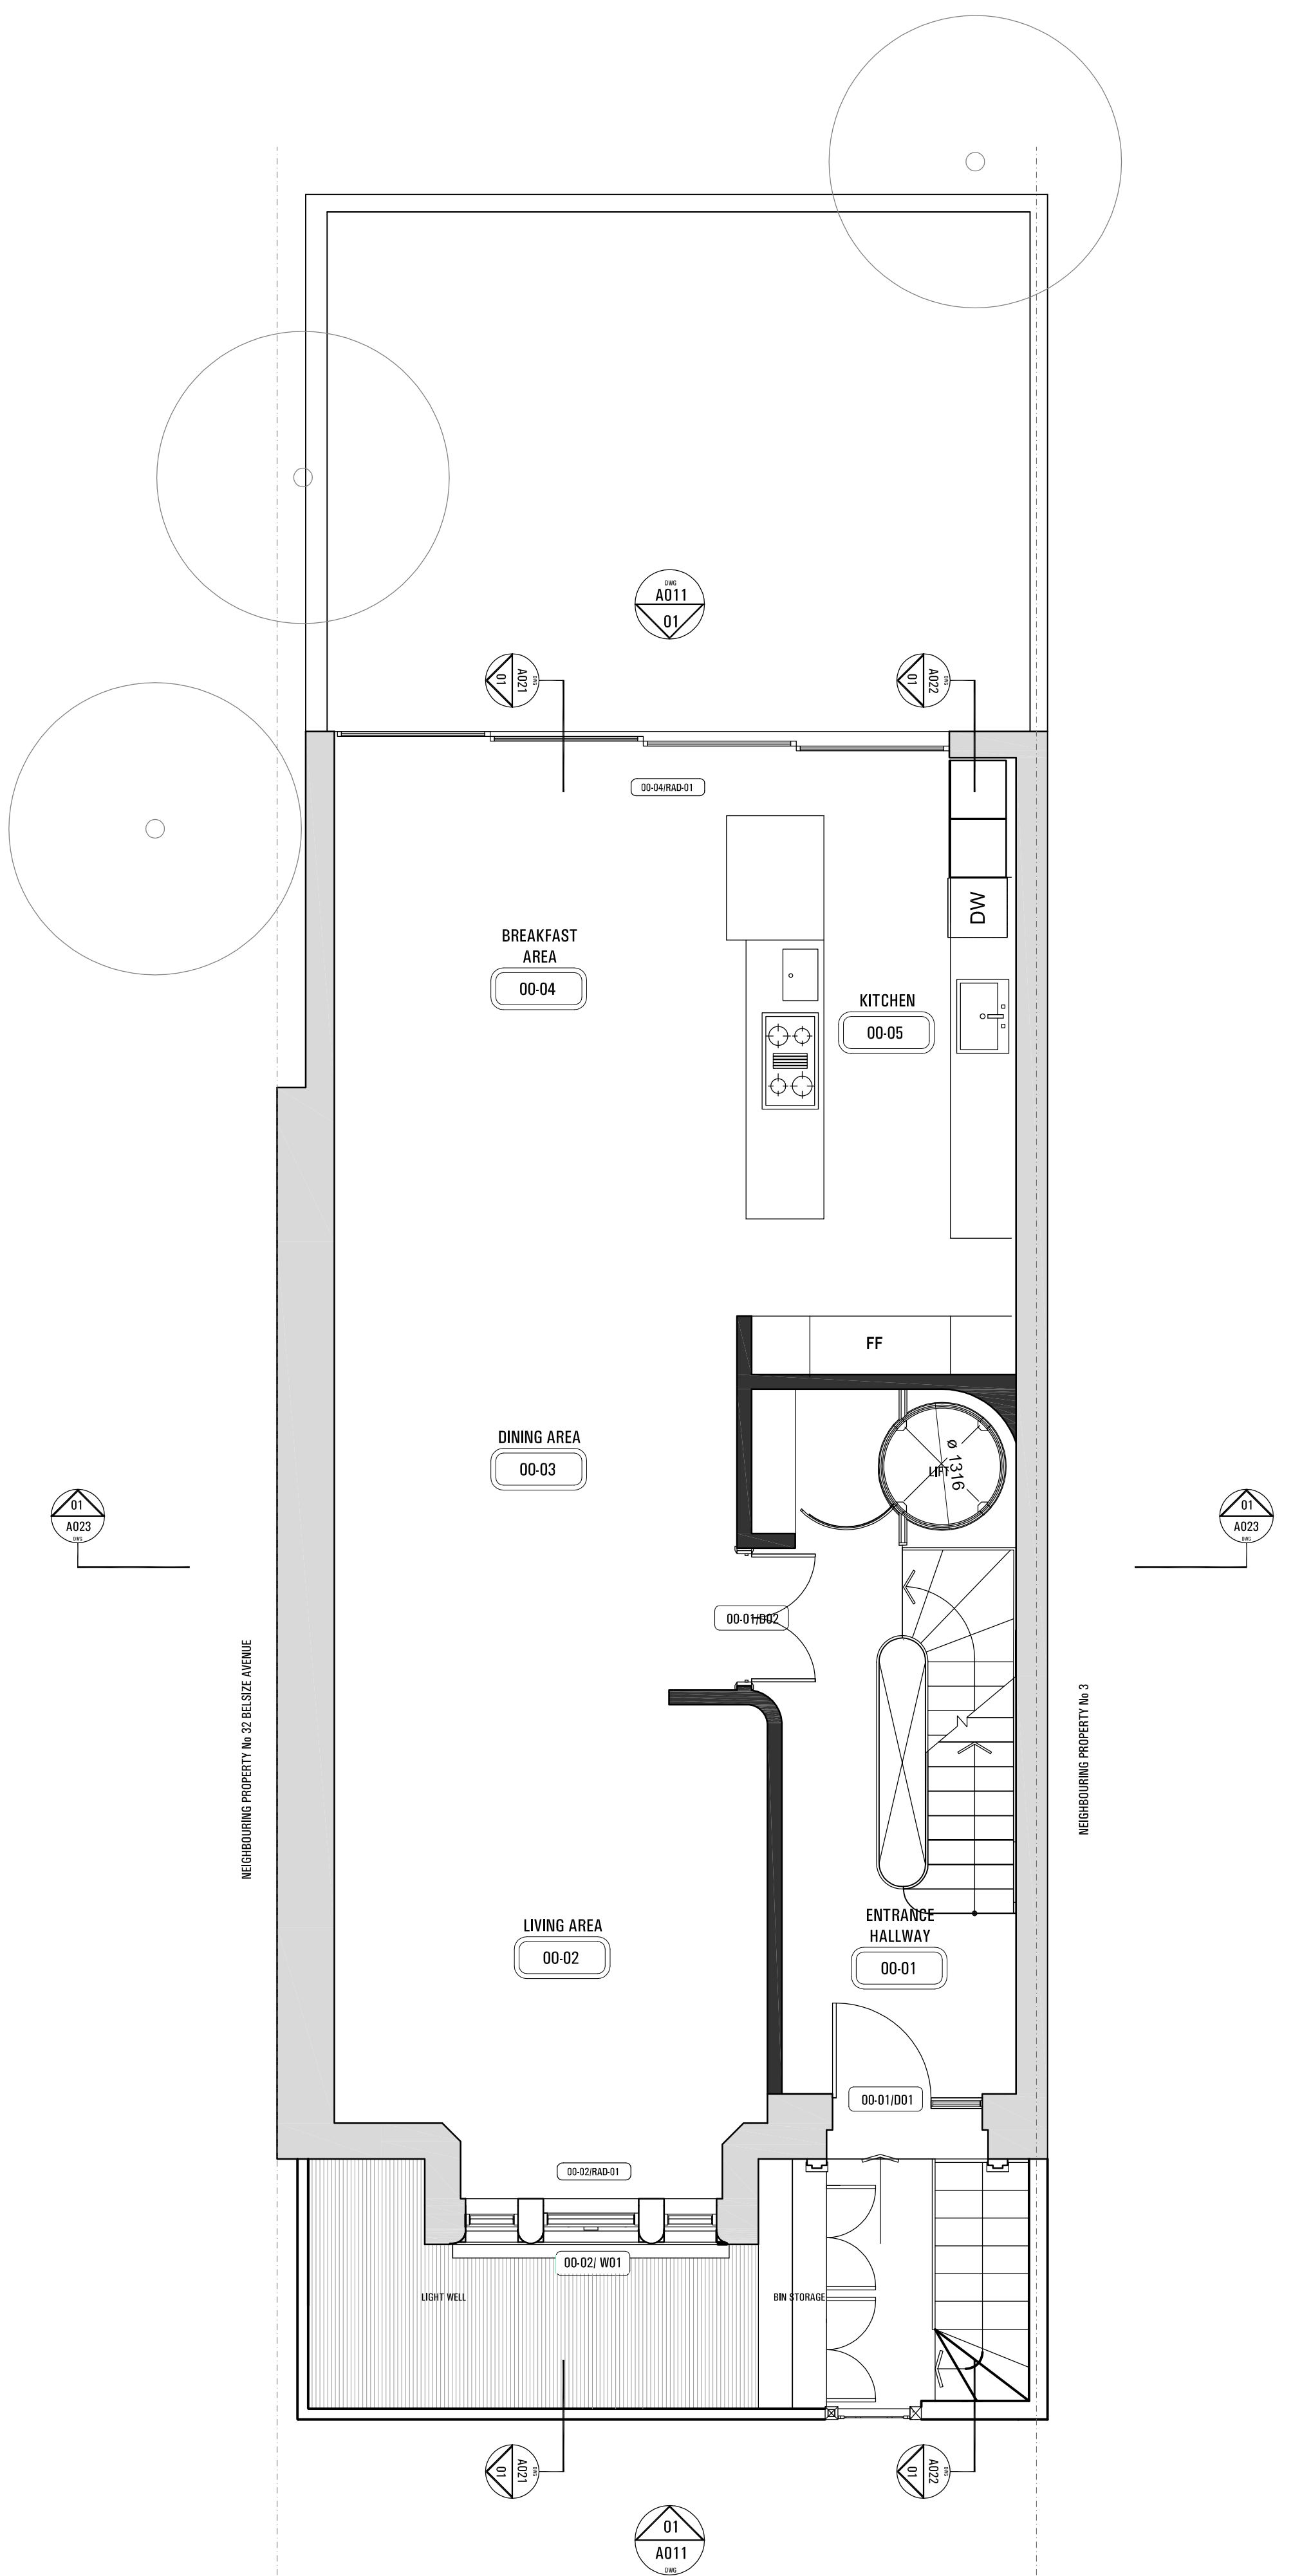

02. EXISTING GROUND FLOOR PLAN

© Copyright 2013 sporadicSPACE Ltd

NOTES

1. Do not scale off these drawings. Dimensions govern.
2. All dimensions are given in millimetres (mm) unless otherwise noted.
3. All dimensions shall be verified on site before proceeding with the work.
4. All dimensions relevant to the setting out of site work shall be verified by the contractor before construction and fabrication commences.
5. Workmanship and materials to be accordance with the relevant current British Standard Codes of Practice and the Local Authorities requirements.
6. During construction the contractor shall be responsible for maintaining the structure in a stable condition.
7. These drawings are to be read in conjunction with all other contract documentation and other consultants documentation.
8. If in doubt, ask!

P-00	01-09-2014	For planning	A.K
Rev.	Date	Reason for Issue	ch'd

PLANNING

sporadicSPACE

architecture · interiors · product design

tel: 0207 251 8577

www.sporadicspace.com
info@sporadicspace.com

70 Cowcross Street
Farringdon
London
EC1M 6EJ

Project
HOUSE BENGIS
1 Glenilla Road
London
NW3 4AJ

Title
**EXISTING BASEMENT FLOOR PLAN
EXISTING GROUND FLOOR PLAN**

Job No.
SP-A-1020
Scale
1:50 @A1
1:100 @A3

Date
MAR 2013
Drawing No.
E001

Drawn
I.S
Revision
P-00