

NOTES

1. Do not scale off these drawings. Dimensions govern.
2. All dimensions are given in millimetres (mm) unless otherwise noted.
3. All dimensions shall be verified on site before proceeding with the work.  
-sporadicSPACE shall be notified immediately in writing of any discrepancies.
4. All dimensions relevant to the setting out of site work shall be verified by the contractor before construction and fabrication commences.
5. Workmanship and materials to be accordance with the relevant current British Standard Codes of Practice and the Local Authorities requirements.
6. During construction the contractor shall be responsible for maintaining the structure in a stable condition.
7. These drawings are to be read in conjunction with all other contract documentation and other consultants documentation.
8. If in doubt, ask!

P-00	01-09-2014	For planning	A.K
Rev.	Date	Reason for Issue	ch'd

**PLANNING**

**sporadicSPACE**  
architecture - interiors - product design


tel: 0207 251 8577  
www.sporadicspace.com  
info@sporadicspace.com

70 Cowcross Street  
Farringdon  
London  
EC1M 6EJ


Project  
**HOUSE BENGIS**  
1 Glenilla Road  
London  
NW3 4AJ

Title  
**EXISTING THIRD FLOOR PLAN  
EXISTING ROOF FLOOR PLAN**

Job No. <b>SP-A-1020</b>	Date <b>MAR 2013</b>	Drawn <b>I.S</b>
Scale 1:50 @A1 1:100 @A3	Drawing No. <b>E003</b>	Revision <b>P-00</b>

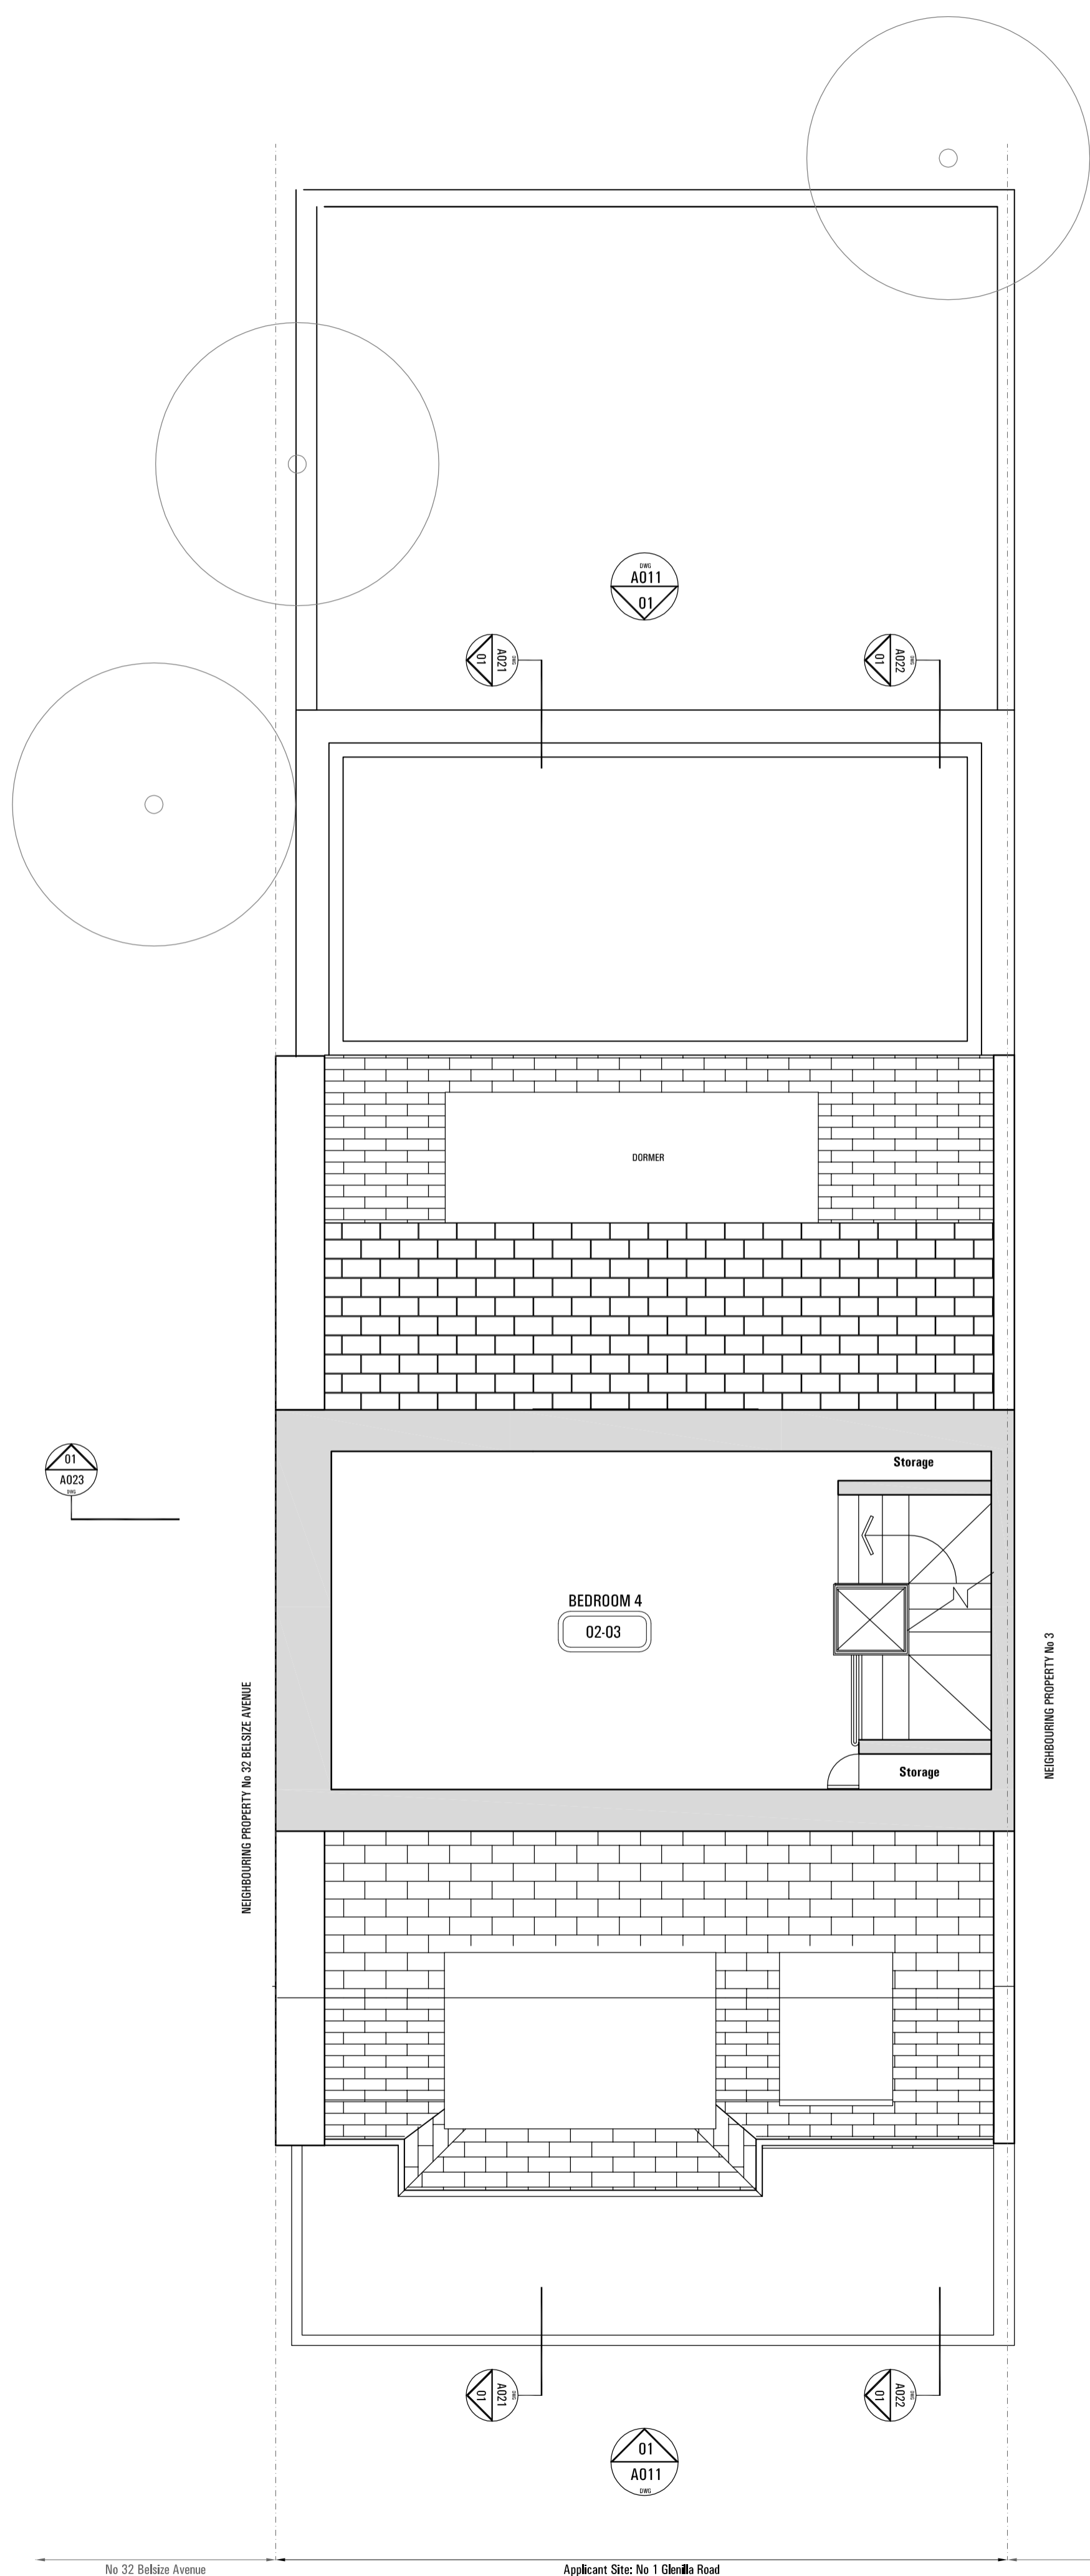

**01. EXISTING 3THIRD FLOOR PLAN**

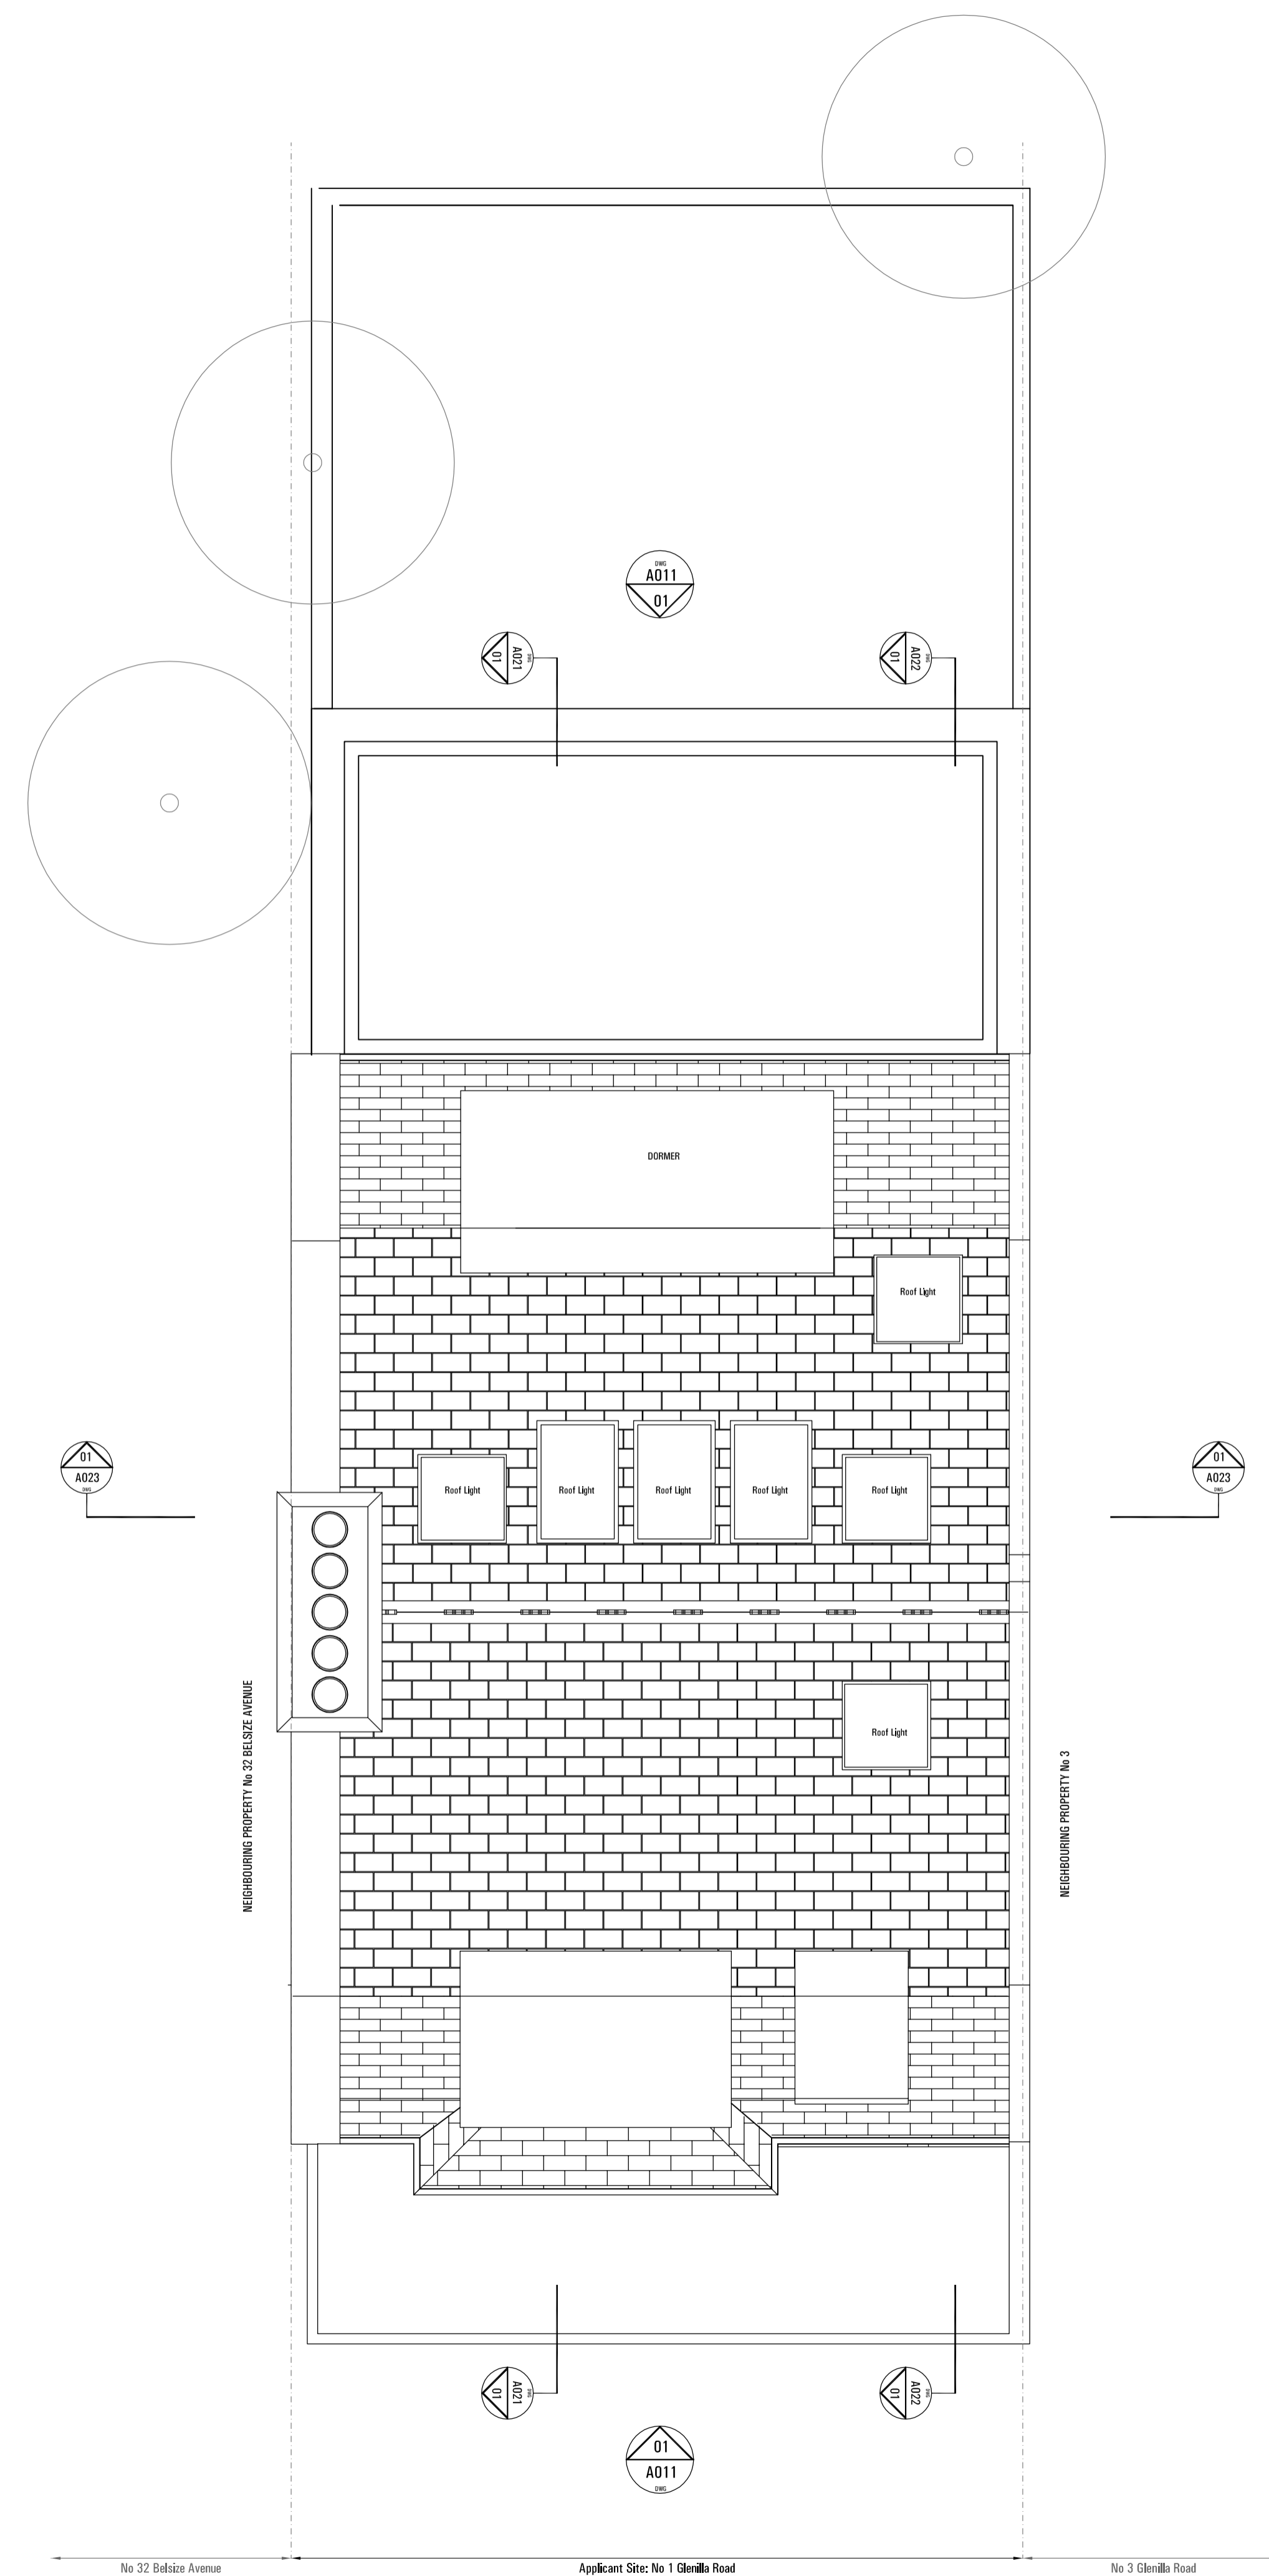

**02. EXISTING ROOF PLAN**