


NOTES

1. Do not scale off these drawings. Dimensions govern.
2. All dimensions are given in millimetres (mm) unless otherwise noted.
3. All dimensions shall be verified on site before proceeding with the work.  
sporadicSPACE shall be notified immediately in writing of any discrepancies.
4. All dimensions relevant to the setting out of site work shall be verified by the contractor before construction and fabrication commences.
5. Workmanship and materials to be accordance with the relevant current British Standard Codes of Practice and the Local Authorities requirements.
6. During construction the contractor shall be responsible for maintaining the structure in a stable condition.
7. These drawings are to be read in conjunction with all other contract documentation and other consultants documentation.
8. If in doubt, ask!

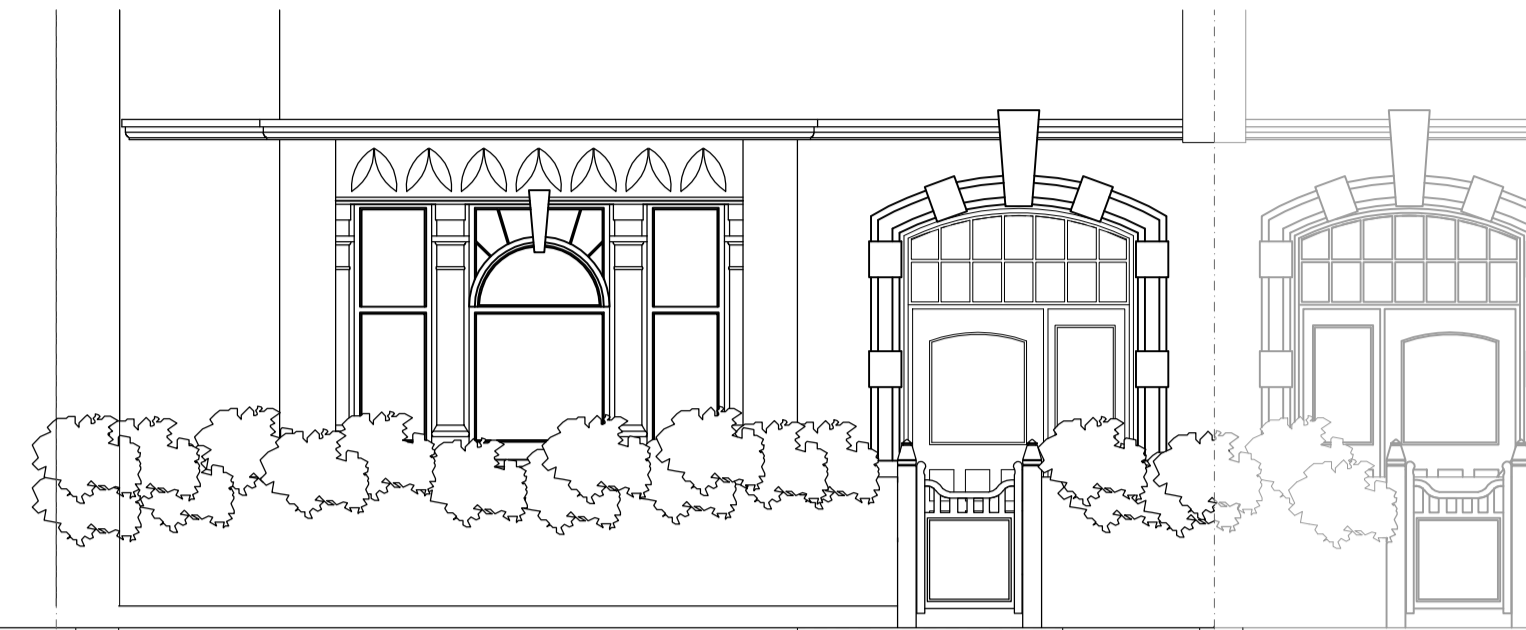

01. EXISTING FRONT ELEVATION



01. EXISTING FRONT ELEVATION/SECTION CT THROUGH LIGHT WELL



02. EXISTING REAR ELEVATION

| Rev. | Date       | Reason for Issue | ch'd |
|------|------------|------------------|------|
| P-00 | 01-09-2014 | For planning     | A.K  |

**PLANNING**

**sporadicSPACE**  
architecture - interiors - product design

tel: 0207 251 8577  
www.sporadicSPACE.com  
info@sporadicSPACE.com

70 Cowcross Street  
Farringdon  
London  
EC1M 6EJ

Project  
**HOUSE BENGIS**  
1 Glenilla Road  
London  
NW3 4AJ

Title  
**EXISTING FRONT ELEVATION  
EXISTING REAR ELEVATION**

|                                |                            |                         |
|--------------------------------|----------------------------|-------------------------|
| Job No.<br><b>SP-A-1020</b>    | Date<br><b>MAR 2013</b>    | Drawn<br><b>I.S</b>     |
| Scale<br>1:50 @A1<br>1:100 @A3 | Drawing No.<br><b>E011</b> | Revision<br><b>P-00</b> |