

NOTES

1. Do not scale off these drawings. Dimensions govern.
2. All dimensions are given in millimetres (mm) unless noted otherwise.
3. All dimensions shall be verified on site before proceeding with the work.
4. All dimensions shall be verified immediately in writing of any discrepancies.
5. Workmanship and materials to be in accordance with the relevant current British Standard Codes of Practice and the Local Authorities requirements.
6. During construction the contractor shall be responsible for maintaining the structure and all building elements in a safe and stable condition.
7. This drawing must be read in conjunction with all other contract documentation and other consultants's documentation.
8. If in doubt, ask!


Rev.	Date	Reason for Issue	AWK	ch'd
P-00	14-09-2014	For Planning	AWK	

Project
HOUSE HOLCOMBE
 3 Bromwich Avenue
 London
 N6 6DH


sporadicSPACE
 architecture - interiors - product design
 tel: 0207 251 8577 | 70 Cowcross Street
 www.sporadicspace.com | Farlington
 info@sporadicspace.com | London
 E11 1M 6LJ

PROPOSED:
**GROUND FLOOR PLAN &
 FIRST FLOOR PLAN**

Job No.	Date	Drawn
SP A1023	DEC 2013	K.P
Scale	Drawing No.	Revision
1:50 @A1 1:100 @A3	A001(3)	P 00

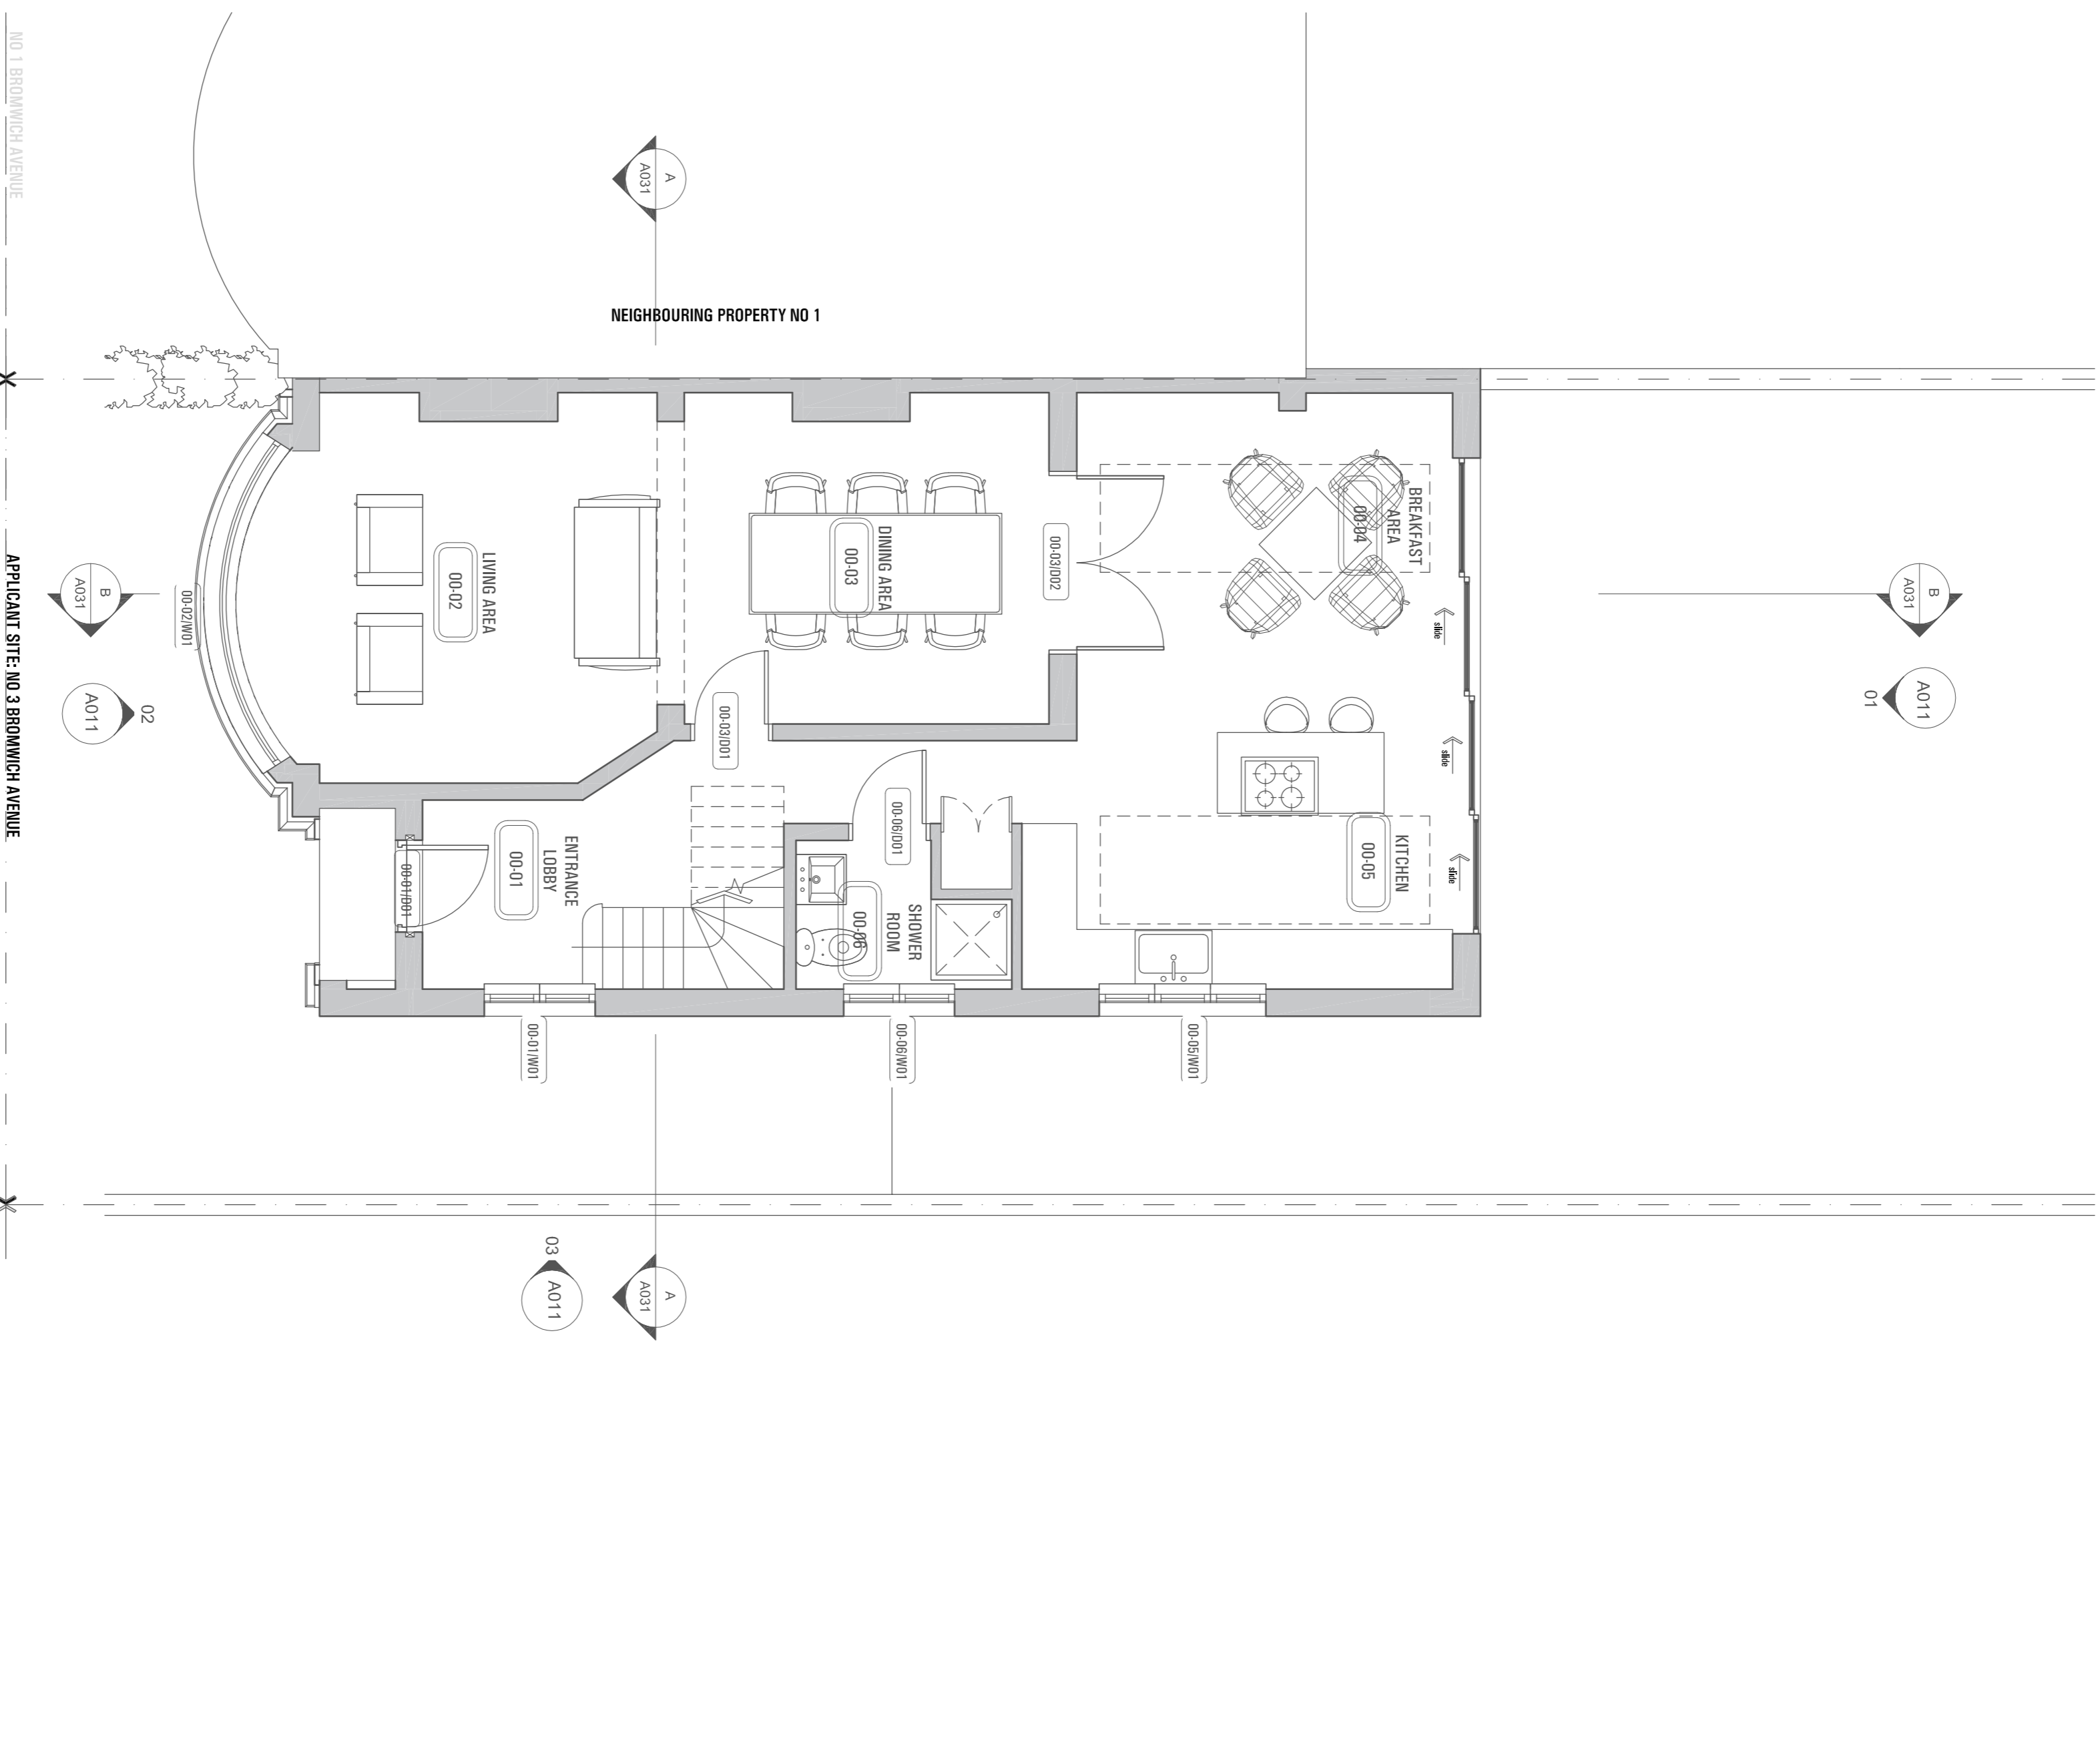

00. PROPOSED GROUND FLOOR PLAN

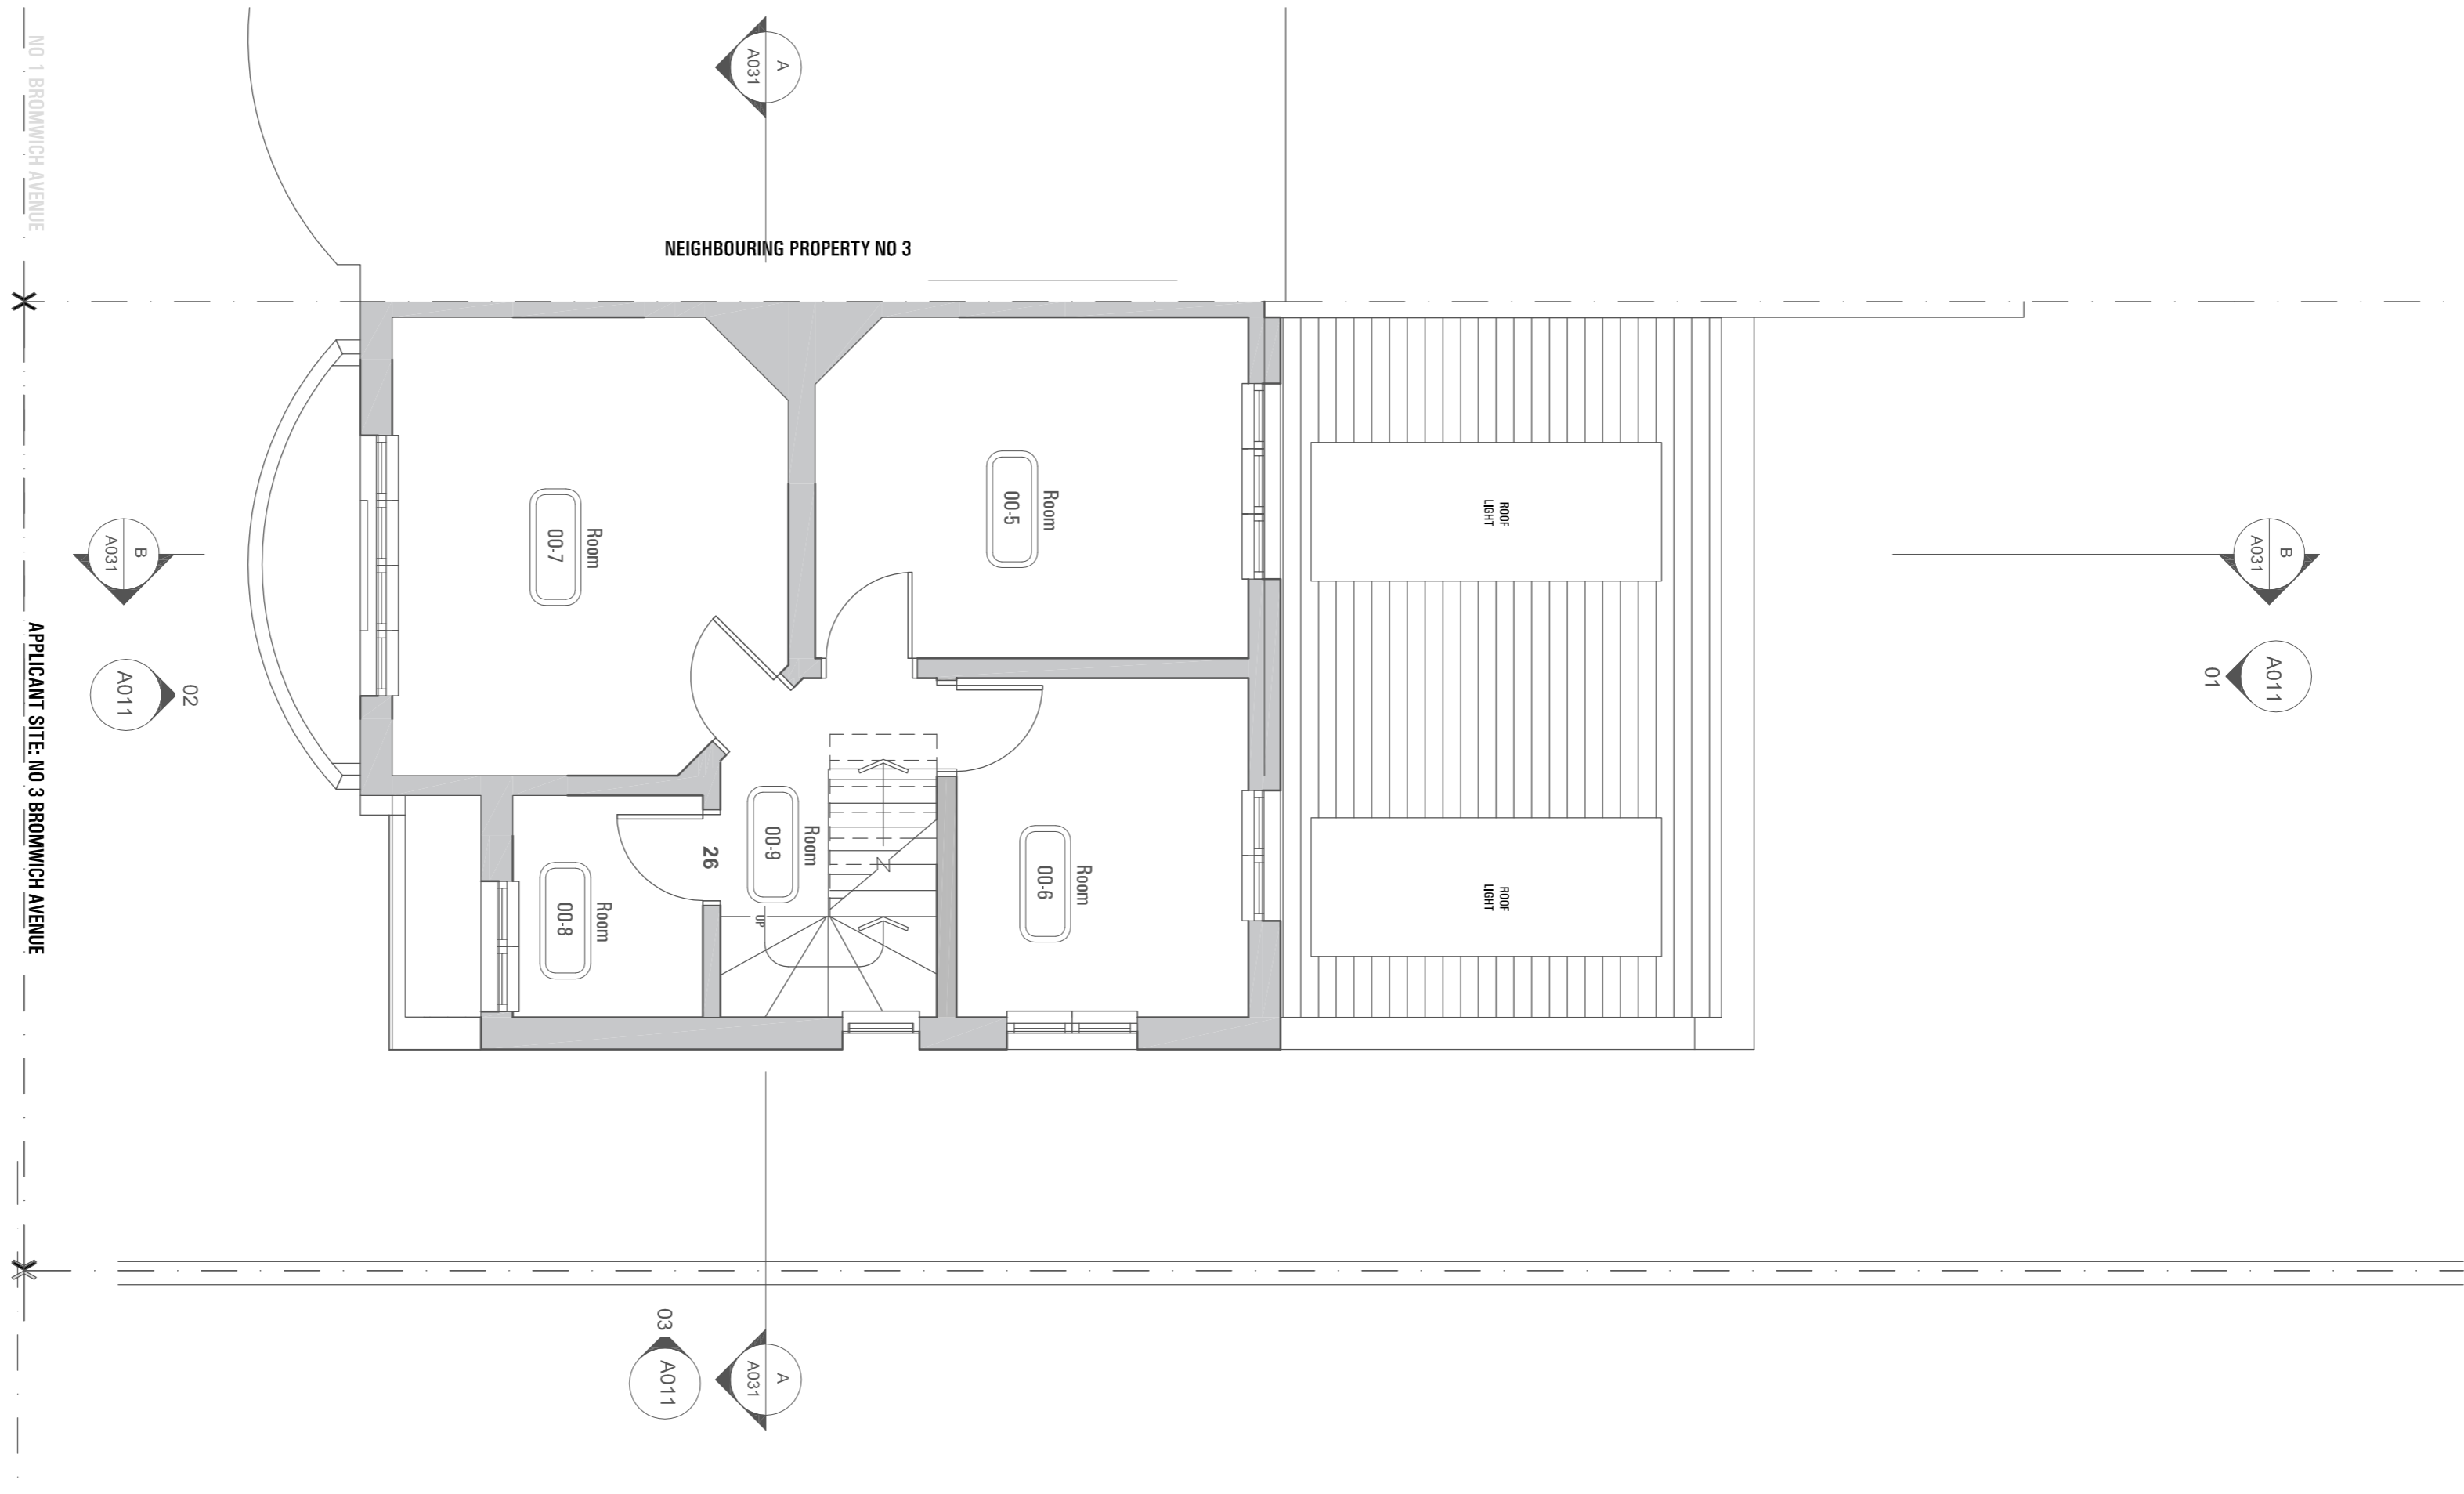

01. PROPOSED FIRST FLOOR PLAN