

1. Do not scale off these drawings. Dimensions govern.
2. All dimensions are given in millimetres (mm) unless noted otherwise.
3. All dimensions shall be verified on site before proceeding with the work.
sporadicSPACE shall be notified immediately in writing of any discrepancies.
contractor before construction and fabrication commences.
4. All dimensions relevant to the setting out of site work shall be verified by the contractor before construction and fabrication commences.
5. Workmanship and materials to be accordance with the relevant current British Standard Codes of Practice and the Local Authorities requirements.
6. During construction the contractor shall be responsible for maintaining the structure and all building elements in a safe and stable condition.
7. This drawing must be read in conjunction with all other contract documentation and other consultants's documentation.
8. If in doubt, ask!


Rev.	Date	Reason for Issue	AWK	ch'd
P-00	14-09-2014	For Planning	AWK	

Project
HOUSE HOLCOMBE
3 Bromwich Avenue
London
N6 6DH


sporadicSPACE
architecture - interiors - product design
t: 0207 281 8577 | 70 Cowcross Street
www.sporadicspace.com | Farringdon
London
EC1M 6EJ

PROPOSED:
**SECOND FLOOR PLAN &
ROOF PLAN**

Job No. SPA1023	Date DEC 2013	Drawn K.P
Scale 1:50 @A1 1:100 @A3	Drawing No. A002(1)	Revision P-00

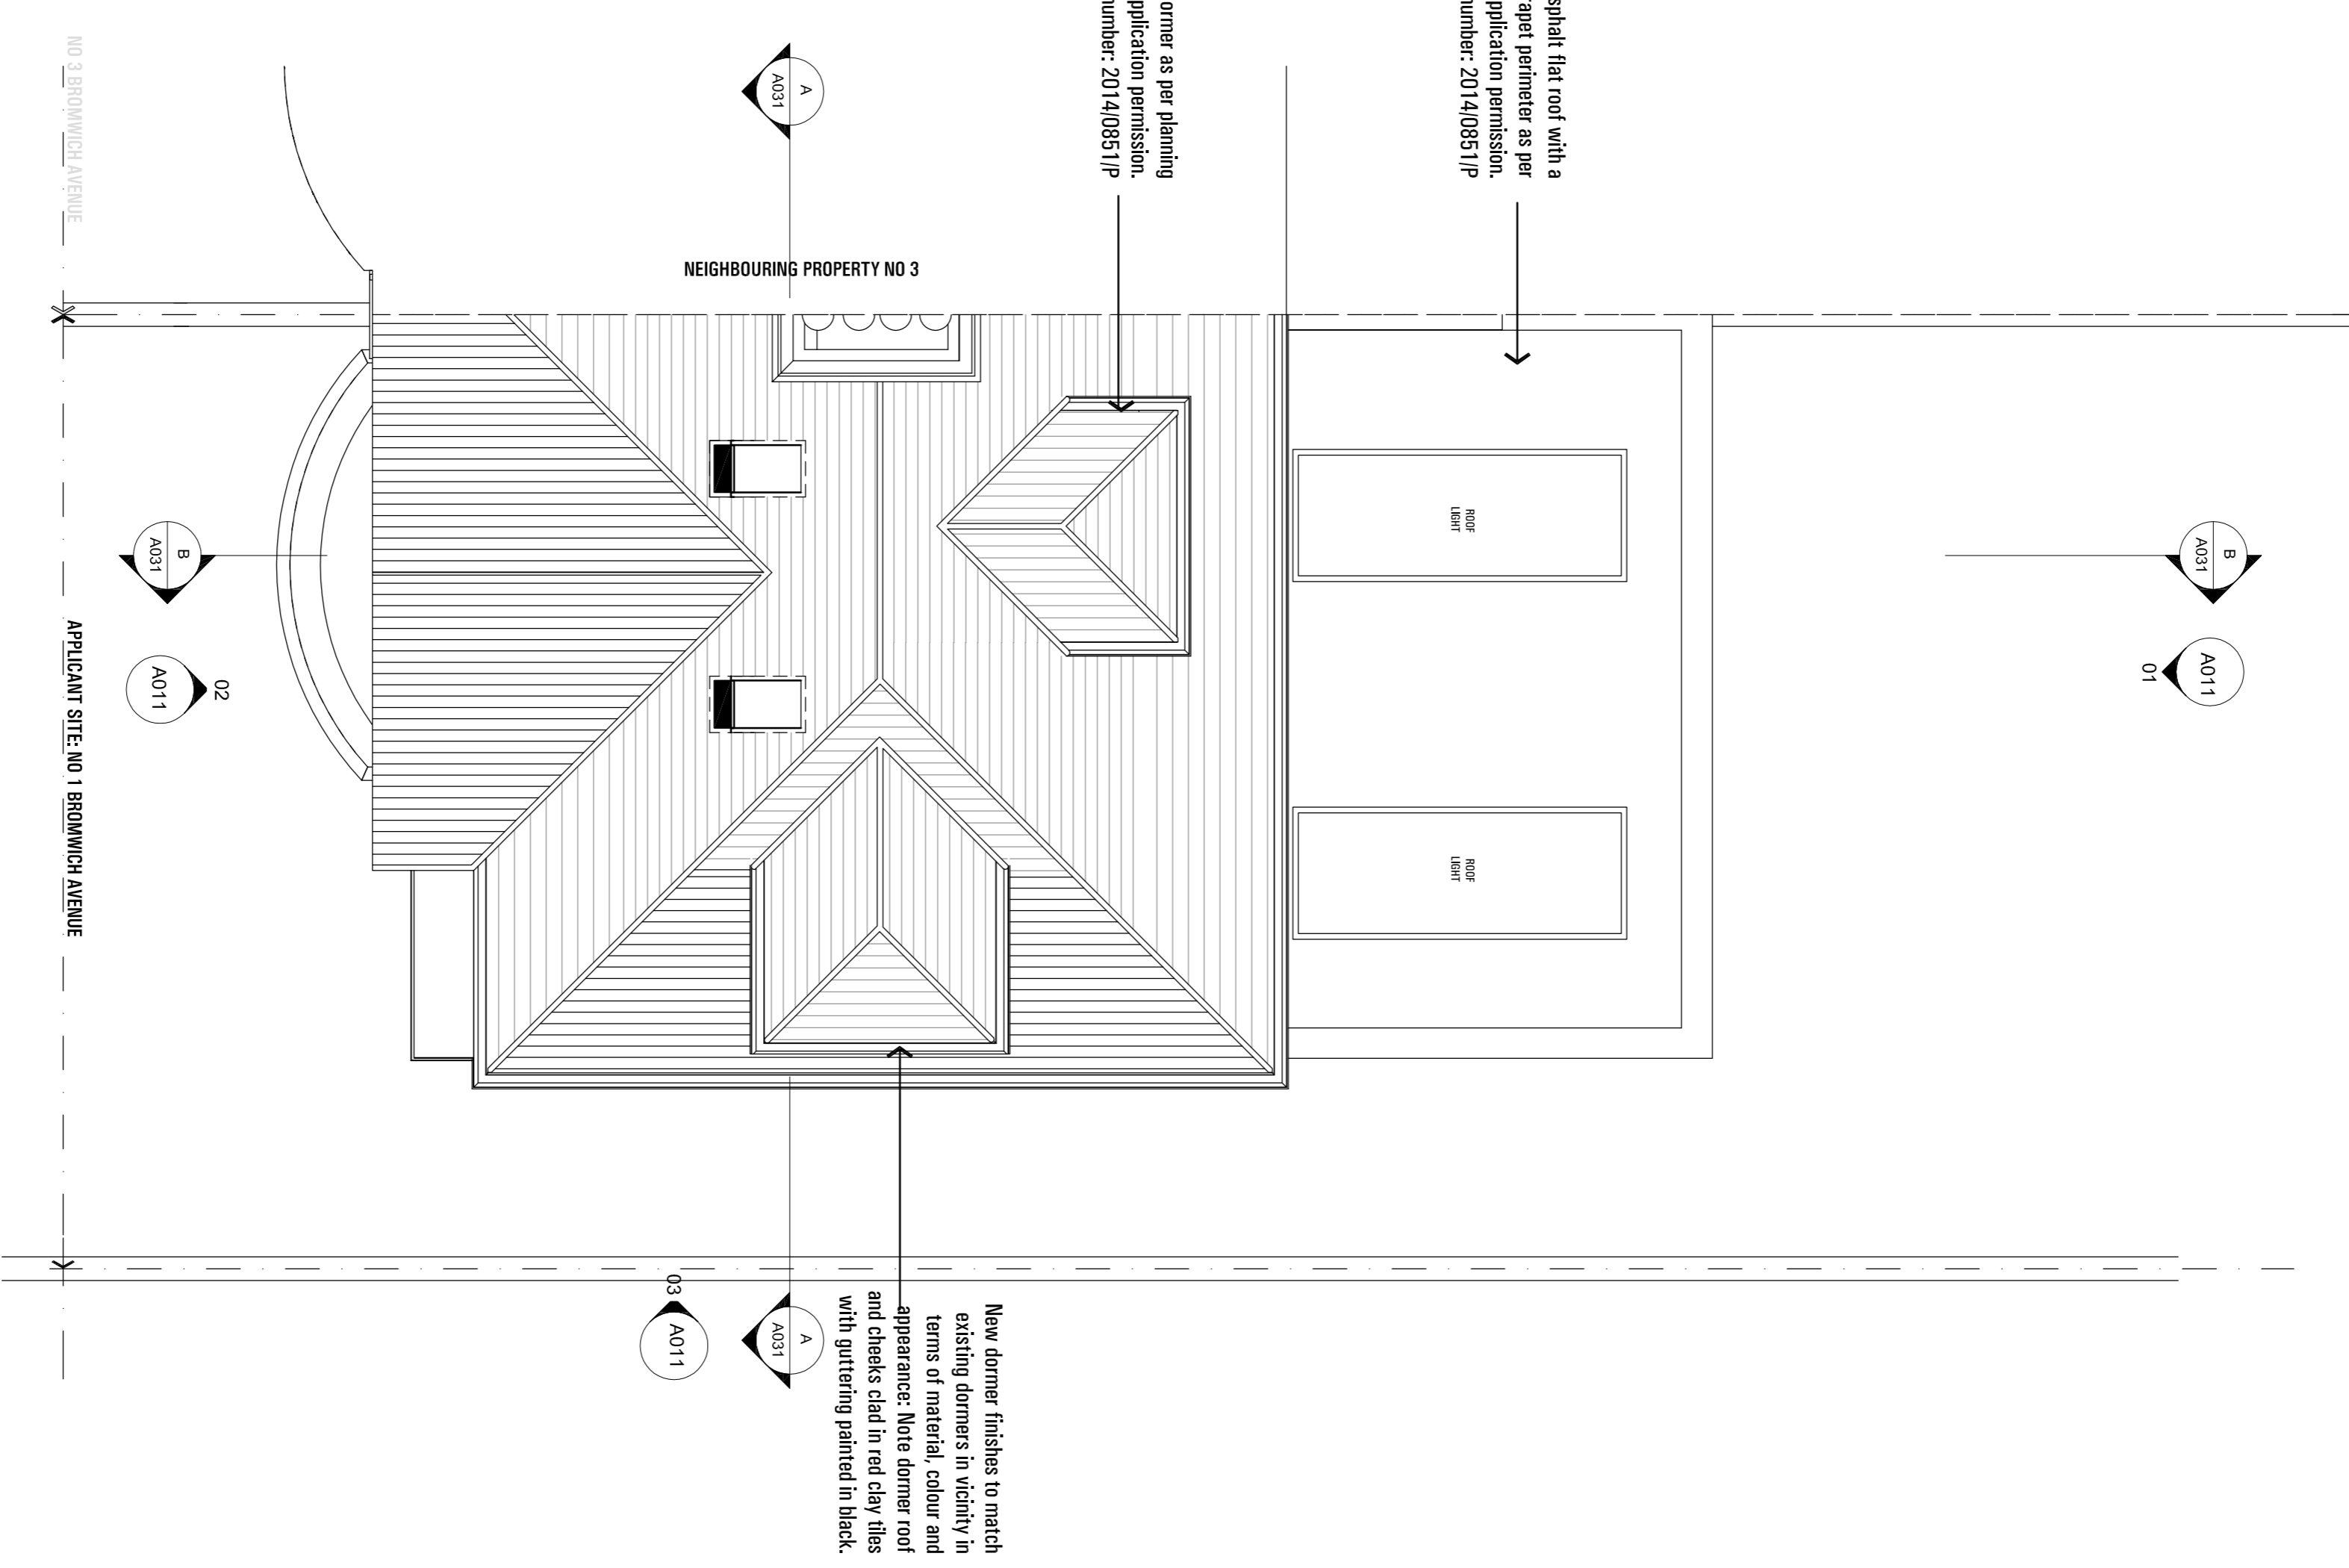

02. PROPOSED ROOF PLAN

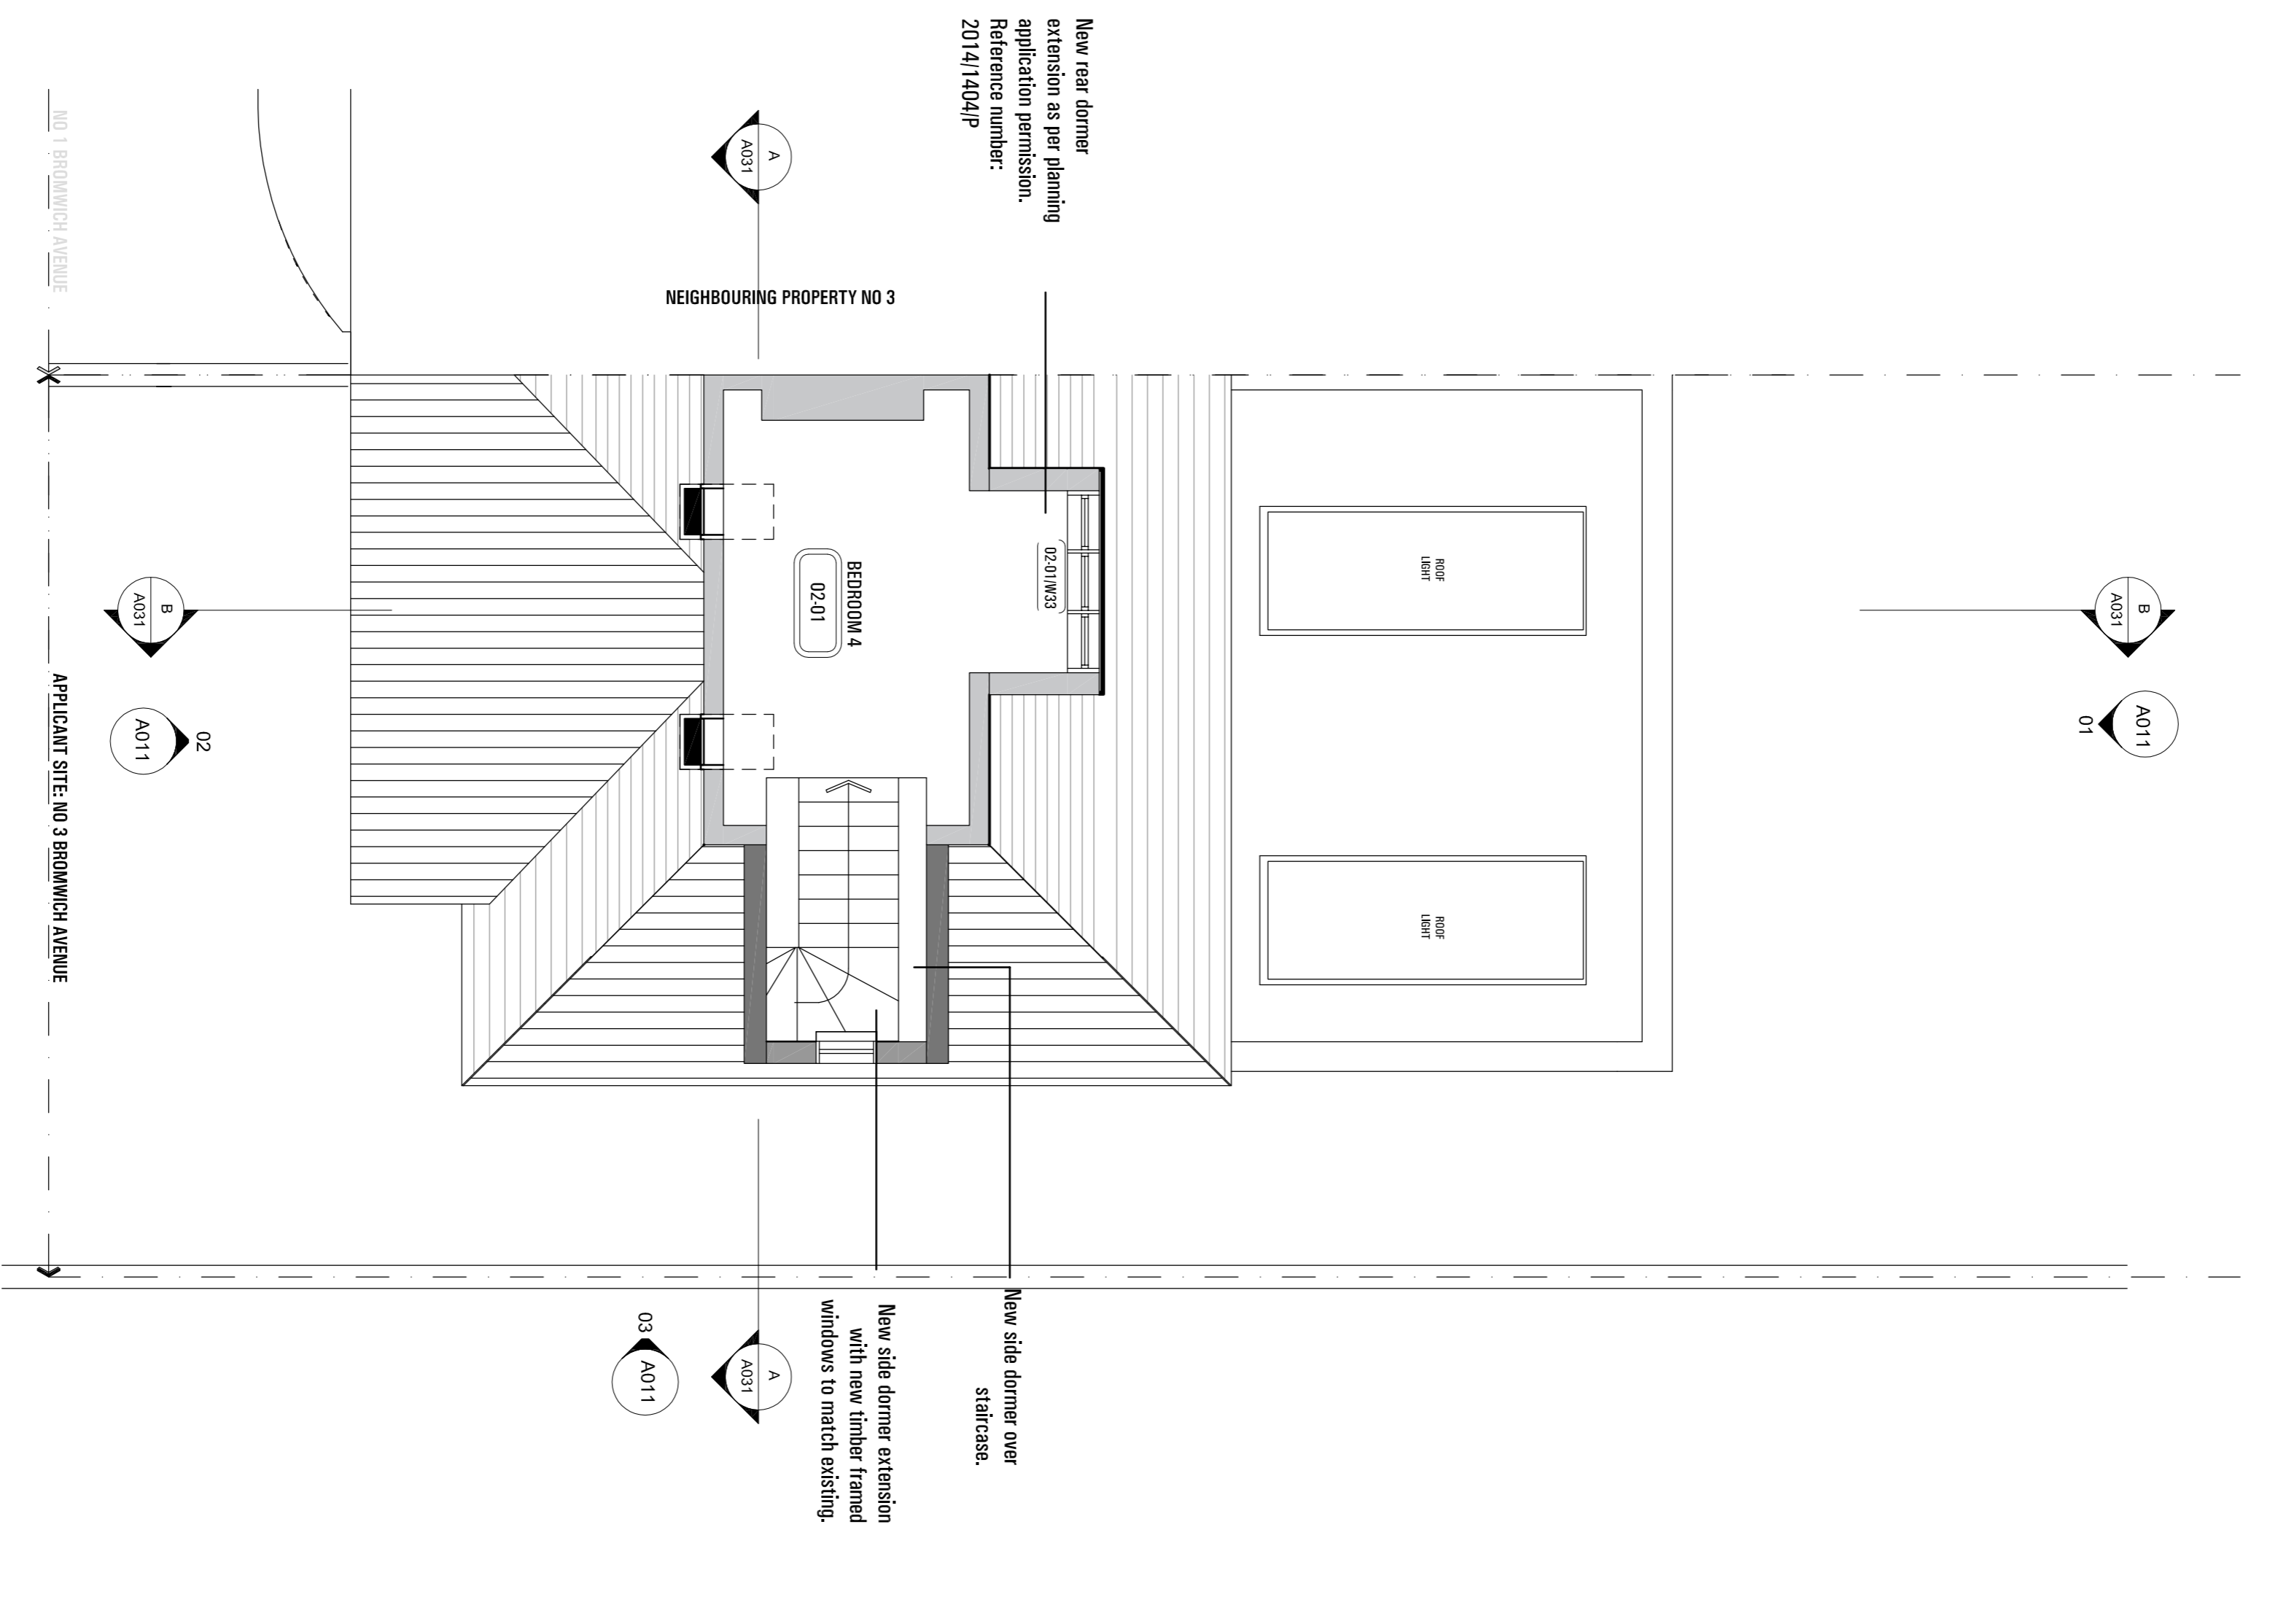

01. PROPOSED SECOND FLOOR PLAN