




Front Elevation

3rd floor
2nd floor
Outline of window + door openings - no detail shown



Rear Elevation

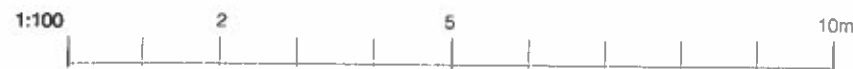

DAVID SCOTT ARCHITECTS

12 ST. GEORGES MEWS, PRIMROSE HILL, LONDON NW1 8XE
TEL: 020 7483 0091 FAX: 020 7483 0870

PROJECT
Extensions and Alterations at
12 Wedderburn Road, Hampstead

Drawing notes:

- 1 DO NOT SCALE DRAWINGS USE FIGURED DIMENSIONS ONLY ALL DIMENSIONS ARE TO BE CHECKED ON SITE BY THE BUILDER PRIOR TO THE COMMENCEMENT OF ANY WORK ANY DISCREPANCIES ARE TO BE REPORTED TO THE ARCHITECT FOR A DECISION BEFORE THE COMMENCEMENT OF WORK
- 2 ALL WORK IS TO BE CARRIED OUT IN ACCORDANCE WITH THE BUILDING REGULATIONS AND THE REQUIREMENTS OF THE LOCAL COUNCIL ALL WORK TO BE CARRIED OUT IN ACCORDANCE WITH THE MANUFACTURERS SPECIFICATIONS
- 3 THE CONCEPTS AND INFORMATION IN THIS DOCUMENT ARE THE COPYRIGHT OF DAVID SCOTT ARCHITECTS USE OR COPYING OF THE DOCUMENT IN WHOLE OR PART WITHOUT THE PERMISSION OF DAVID SCOTT ARCHITECTS CONSTITUTES AN INFRINGEMENT OF COPYRIGHT
- 4 THIS DRAWING IS FOR USE ON THE SITE IDENTIFIED ONLY

CLIENT


ADDRESS

12 Wedderburn Road, Hampstead,
London, NW3 5QG


DRAWING TITLE

Existing Arrangements
Front and Rear Elevations

DATE	June 2014	1:100 @ A3	SCAL
PROJECT NO.	DS/558	S04	DWG. NO

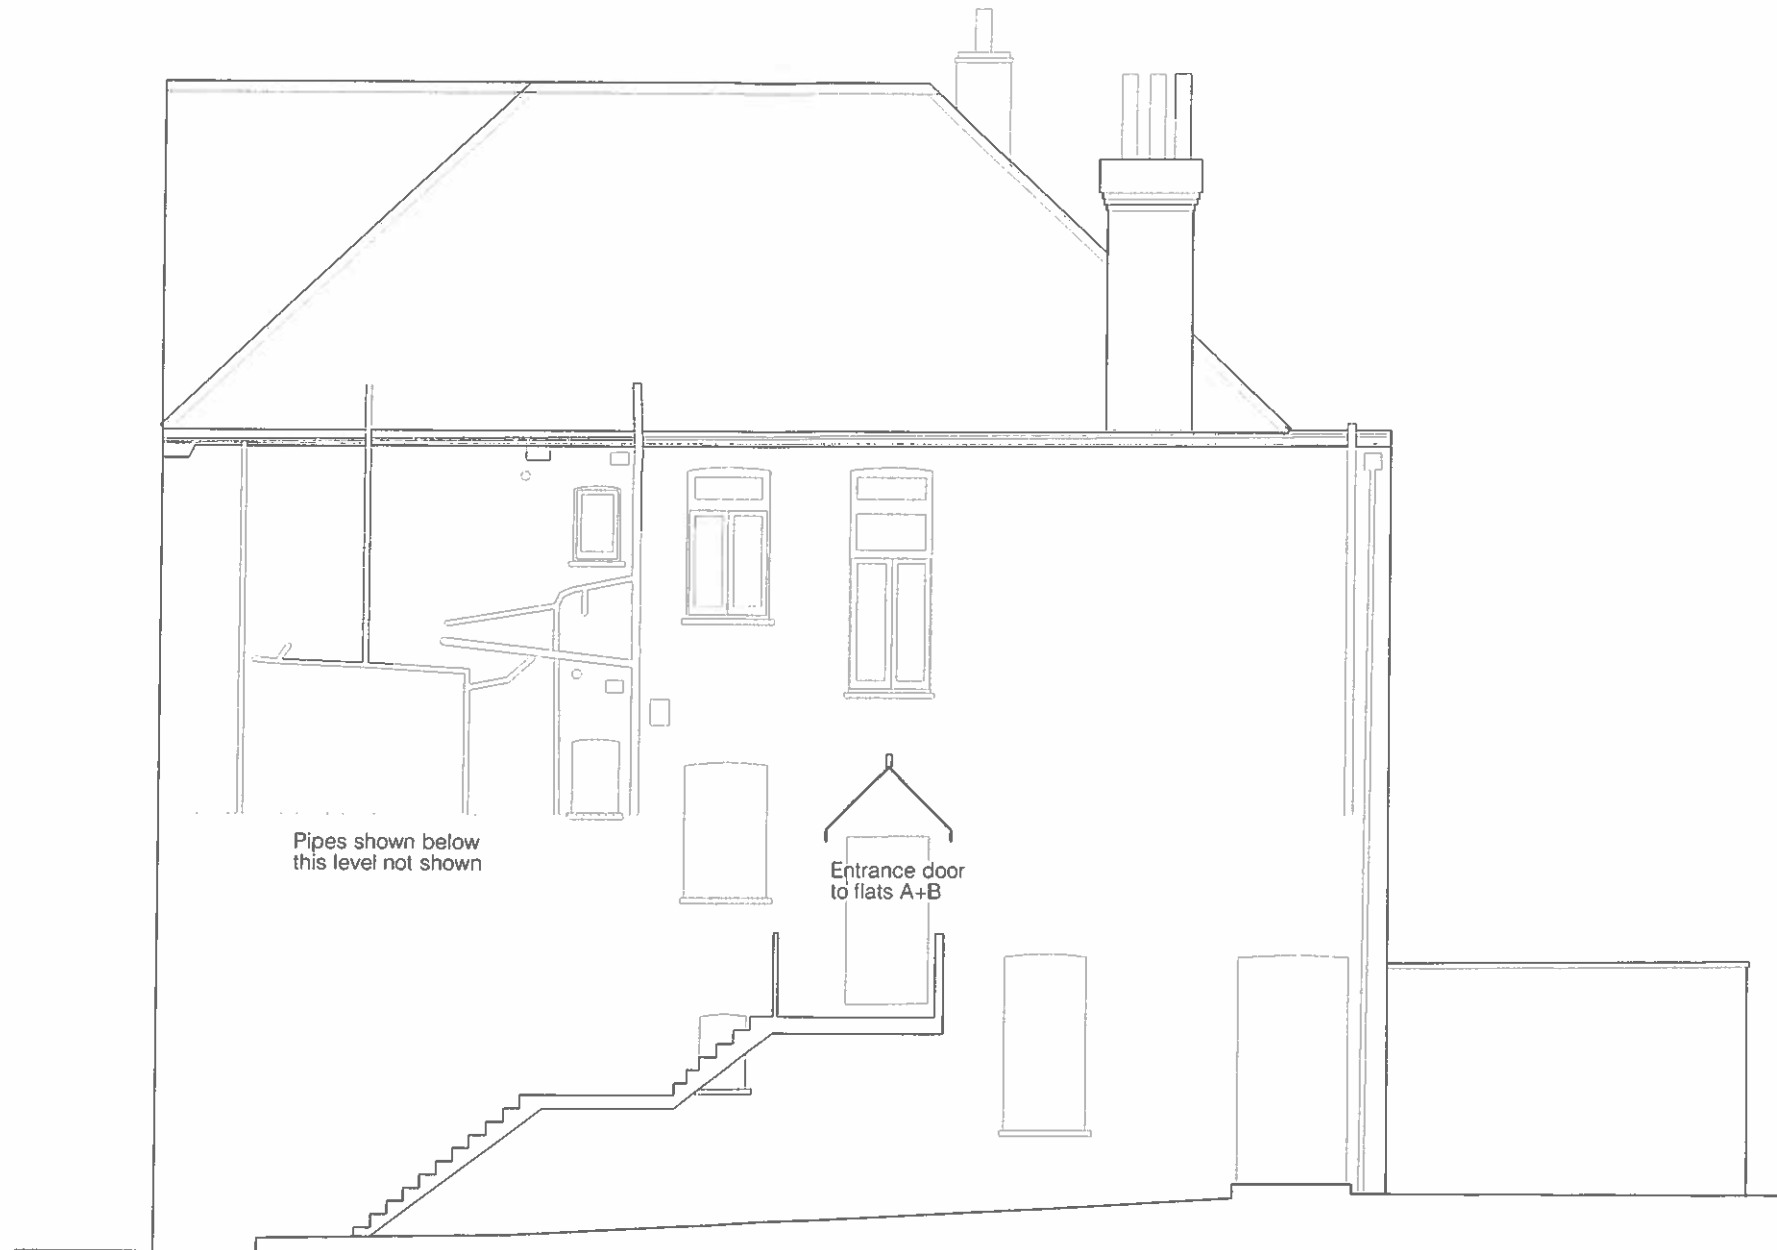

Side Elevation

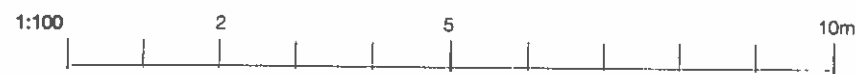

DAVID SCOTT ARCHITECTS

12 ST. GEORGES MEWS, PRIMROSE HILL, LONDON NW1 8XE
 TEL: 020 7483 0091 FAX: 020 7483 0870

PROJECT
**Extensions and Alterations at
 12 Wedderburn Road, Hampstead**

Drawing notes:

- 1 DO NOT SCALE DRAWINGS. USE FIGURED DIMENSIONS ONLY. ALL DIMENSIONS ARE TO BE CHECKED ON SITE BY THE BUILDER PRIOR TO THE COMMENCEMENT OF ANY WORK. ANY DISCREPANCIES ARE TO BE REPORTED TO THE ARCHITECT FOR A DECISION BEFORE THE COMMENCEMENT OF WORK.
- 2 ALL WORK IS TO BE CARRIED OUT IN ACCORDANCE WITH THE BUILDING REGULATIONS AND THE REQUIREMENTS OF THE LOCAL COUNCIL. ALL WORK TO BE CARRIED OUT IN ACCORDANCE WITH THE MANUFACTURERS SPECIFICATIONS.
- 3 THE CONCEPTS AND INFORMATION IN THIS DOCUMENT ARE THE COPYRIGHT OF DAVID SCOTT ARCHITECTS. USE OR COPYING OF THE DOCUMENT IN WHOLE OR PART WITHOUT THE PERMISSION OF DAVID SCOTT ARCHITECTS CONSTITUTES AN INFRINGEMENT OF COPYRIGHT.
- 4 THIS DRAWING IS FOR USE ON THE SITE IDENTIFIED ONLY.

CLIENT

ADDRESS

12 Wedderburn Road, Hampstead,
 London, NW3 5QG

DRAWING TITLE

**Existing Arrangements
 Side Elevation**

DATE	June 2014	1:100 @ A3	SCAL
PROJECT NO.	DS/558	S05	DWG. N