


Second Floor Plan

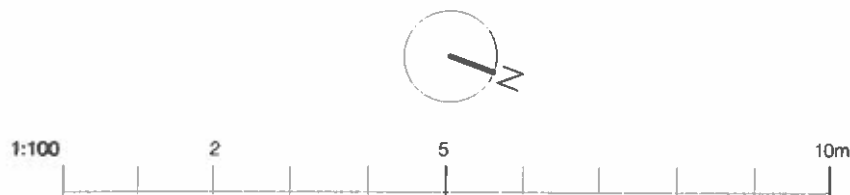

DAVID SCOTT ARCHITECTS

12 ST. GEORGES MEWS, PRIMROSE HILL, LONDON NW1 8XE
 TEL: 020 7483 0091 FAX: 020 7483 0870

PROJECT

Extensions and Alterations at
 12 Wedderburn Road, Hampstead

Drawing notes:

1 DO NOT SCALE DRAWINGS USE FIGURED DIMENSIONS ONLY ALL DIMENSIONS ARE TO BE CHECKED ON SITE BY THE BUILDER, PRIOR TO THE COMMENCEMENT OF ANY WORK, ANY DISCREPANCIES ARE TO BE REPORTED TO THE ARCHITECT FOR A DECISION BEFORE THE COMMENCEMENT OF WORK

2 ALL WORK IS TO BE CARRIED OUT IN ACCORDANCE WITH THE BUILDING REGULATIONS AND THE REQUIREMENTS OF THE LOCAL COUNCIL. ALL WORK TO BE CARRIED OUT IN ACCORDANCE WITH THE MANUFACTURERS SPECIFICATIONS

3 THE CONCEPTS AND INFORMATION IN THIS DOCUMENT ARE THE COPYRIGHT OF DAVID SCOTT ARCHITECTS. USE OR COPYING OF THE DOCUMENT IN WHOLE OR PART WITHOUT THE PERMISSION OF DAVID SCOTT ARCHITECTS CONSTITUTES AN INFRINGEMENT OF COPYRIGHT

4 THIS DRAWING IS FOR USE ON THE SITE IDENTIFIED ONLY

CLIENT

ADDRESS

12 Wedderburn Road, Hampstead,
 London, NW3 5QG


PLANNING DRAWINGS

DRAWING TITLE


Proposed Arrangements
 2nd Floor Plan

DATE	June 2014	1:100 @ A3	SCA
PROJECT NO.	DS/558	PRO_01A	DWG. N

- Key:**
- 1 - Inset balcony
 - 2 - Flat rooflight
 - 3 - Conservation roof windows
 - 4 - Inset window
 - 5 - New front gable window
 - 6 - Remove chimney stack
 - 7 - Flat rooflight

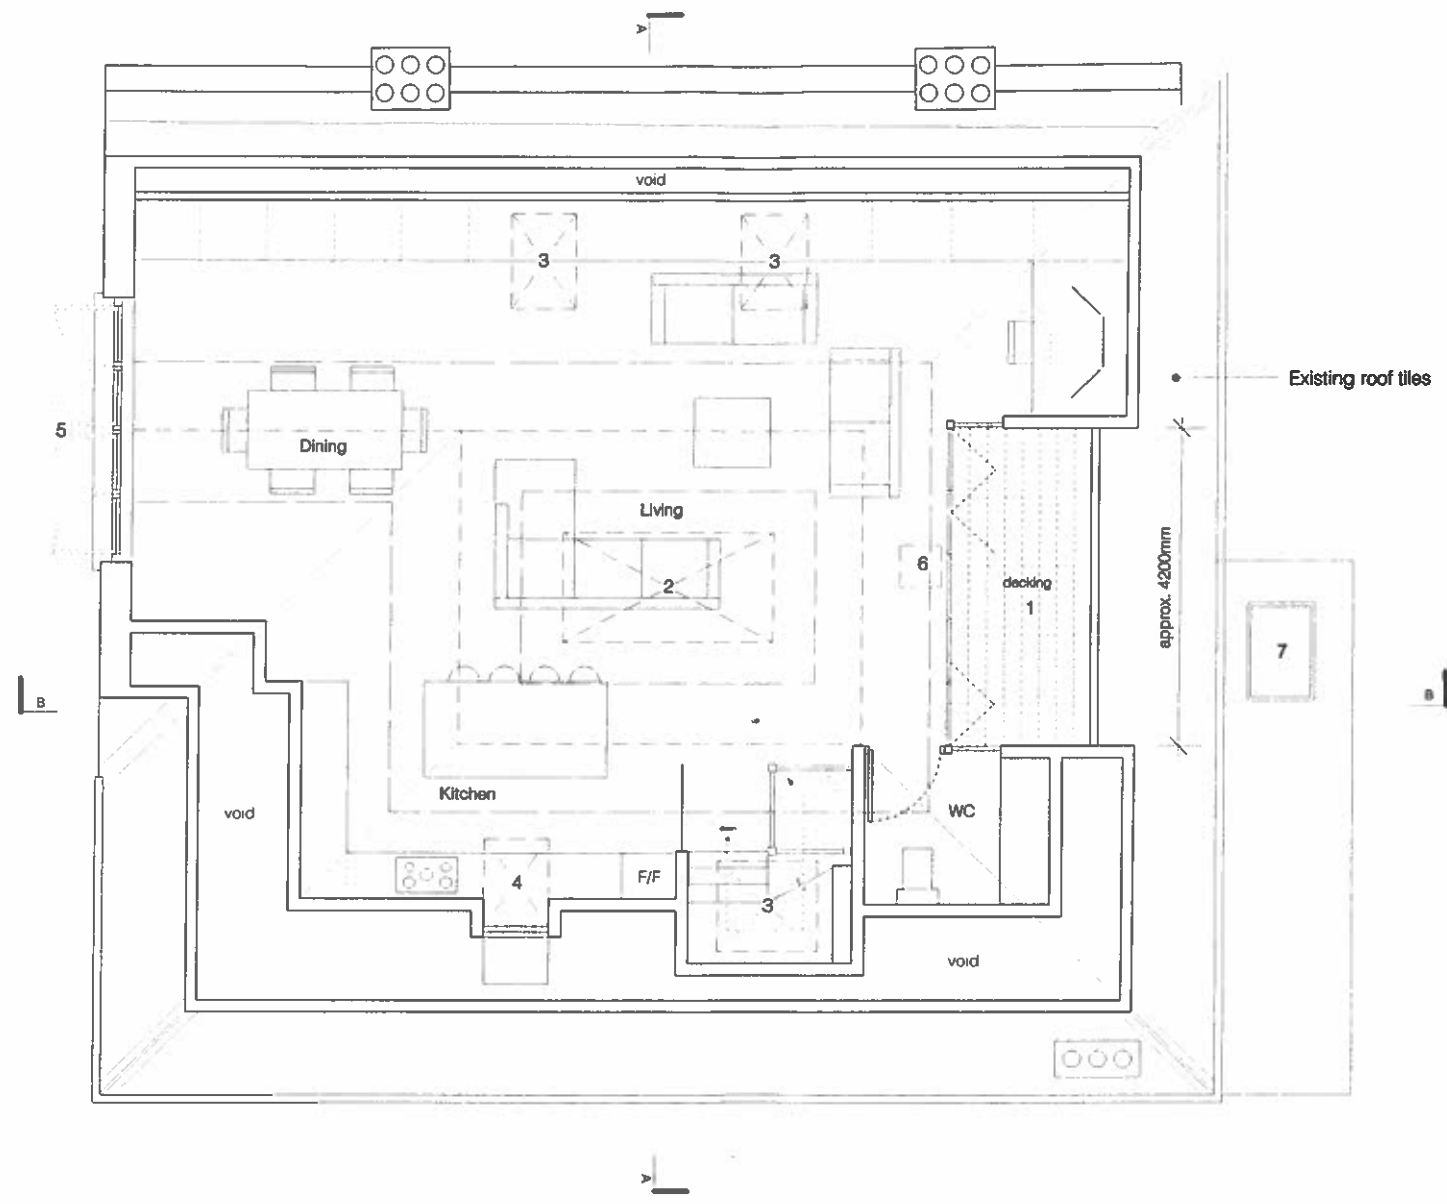

Third Floor Plan

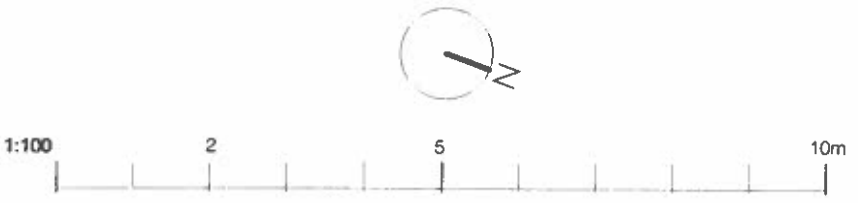

DAVID SCOTT ARCHITECTS
 12 ST. GEORGES MEWS, PRIMROSE HILL, LONDON NW1 8XE
 TEL: 020 7483 0091 FAX: 020 7483 0870

PROJECT
 Extensions and Alterations at
 12 Wedderburn Road, Hampstead

Drawing notes:

1 DO NOT SCALE DRAWINGS USE FIGURED DIMENSIONS ONLY ALL DIMENSIONS ARE TO BE CHECKED ON SITE BY THE BUILDER, PRIOR TO THE COMMENCEMENT OF ANY WORK ANY DISCREPANCIES ARE TO BE REPORTED TO THE ARCHITECT FOR A DECISION BEFORE THE COMMENCEMENT OF WORK

2 ALL WORK IS TO BE CARRIED OUT IN ACCORDANCE WITH THE BUILDING REGULATIONS AND THE REQUIREMENTS OF THE LOCAL COUNCIL ALL WORK TO BE CARRIED OUT IN ACCORDANCE WITH THE MANUFACTURERS SPECIFICATIONS

3 THE CONCEPTS AND INFORMATION IN THIS DOCUMENT ARE THE COPYRIGHT OF DAVID SCOTT ARCHITECTS USE OR COPYING OF THE DOCUMENT IN WHOLE OR PART WITHOUT THE PERMISSION OF DAVID SCOTT ARCHITECTS CONSTITUTES AN INFRINGEMENT OF COPYRIGHT

4 THIS DRAWING IS FOR USE ON THE SITE IDENTIFIED ONLY

CLIENT

ADDRESS
 12 Wedderburn Road, Hampstead,
 London, NW3 5QG

PLANNING DRAWINGS

DRAWING TITLE
 Proposed Arrangements
 3rd Floor Plan

DATE June 2014	SCALE 1:100 @ A3
PROJECT NO. DS/558	DWG. NO. PRO_02A