
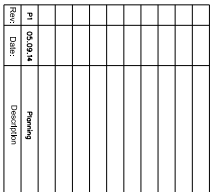


THIS DRAWING IS TO BE READ AND CHECKED IN CONNECTION WITH ENGINEERS AND OTHER SPECIALIST DRAWINGS

THE DRAWING AND THE WORKS DEPICTED ARE  
THE COPYRIGHT OF THIS PRACTICE AND MAY NOT  
BE REPRODUCED EXCEPT BY WRITTEN PERMISSION

BOUNDARIES OF  
PROPOSED WORK

LAND OWNED

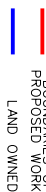


**Client:** Elizabeth Wilson

Scale: 1:500 @ A3 Date: 27.06.14

e : kathy@citizensdesignbureau.net



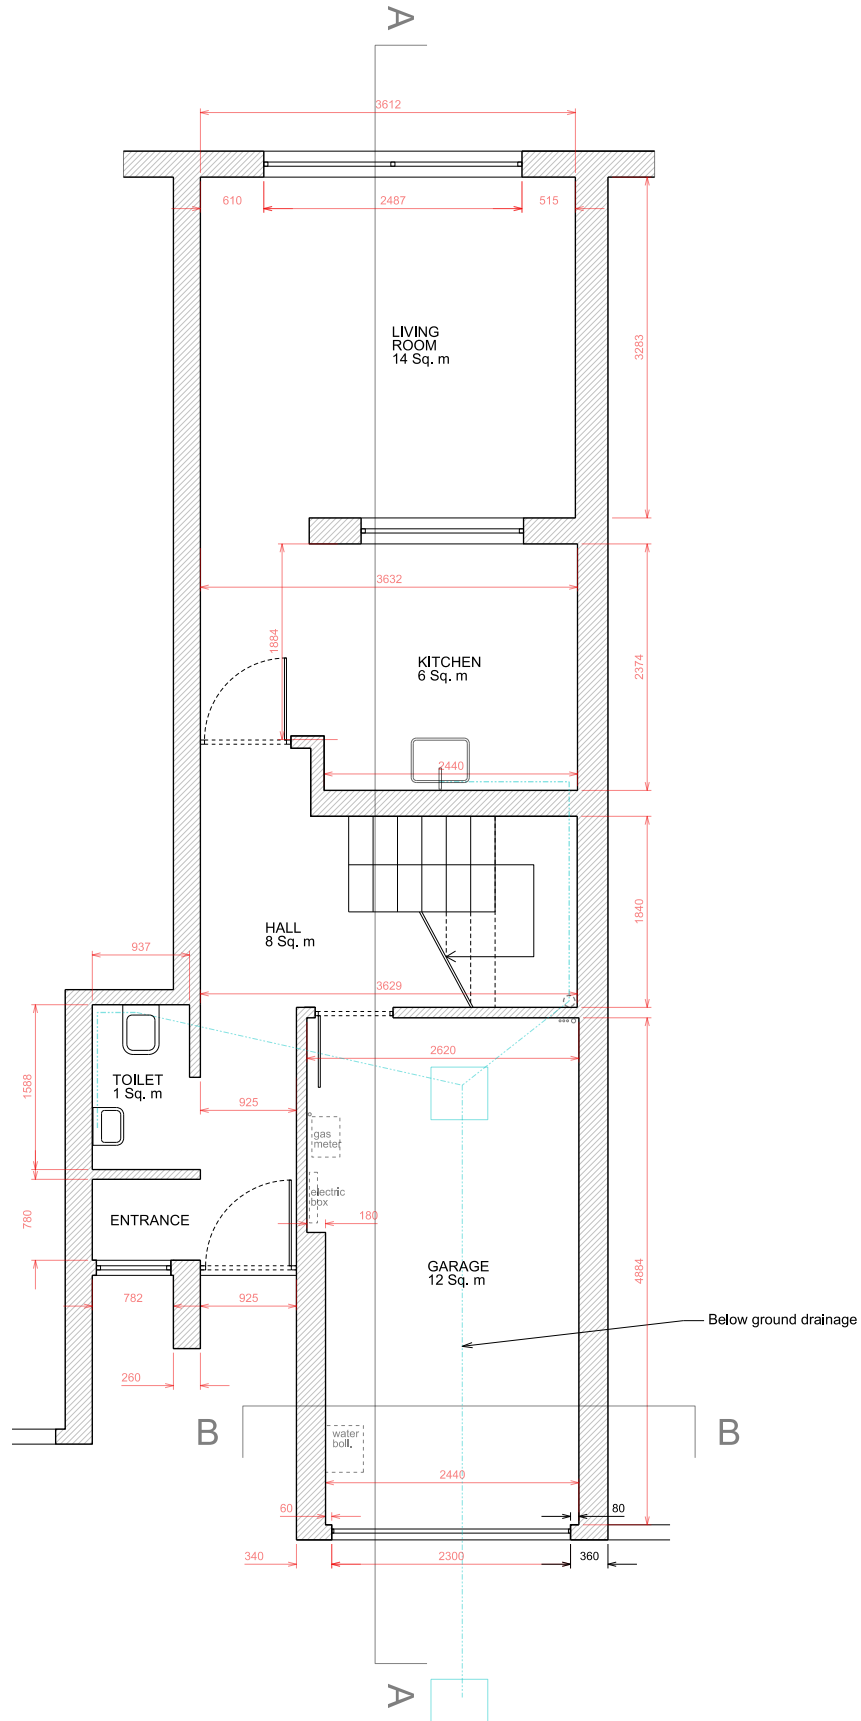

01  
(0/100)

EXISTING GROUND FLOOR PLAN  
SCALE 1:50

DO NOT SCALE FROM THIS DRAWING

THE CONTRACTOR IS TO CHECK AND VERIFY ALL BUILDING AND SITE DIMENSIONS, LEVELS AND SEWER RAVEL LEVELS AT CONNECTION POINTS BEFORE WORK STARTS

THIS DRAWING IS TO BE READ AND CHECKED IN CONJUNCTION WITH ENGINEERS AND OTHER SPECIALIST DRAWINGS

THE DRAWING AND THE WORKS DERIVED ARE THE COPYRIGHT OF THIS PRACTICE AND MAY NOT BE REPRODUCED EXCEPT BY WRITTEN PERMISSION




0 1 M 2 M 2.5 M

Rev	Date	Description
P1	05.09.14	Planning

Job: 50 Swain's Lane  
Client: Elizabeth Wilson

Drawing: Existing Plan  
Drawing no: 1401 (0) 101  
Scale: 1:50 @ A3 / 1:100 @ A4  
Rev: P1  
Status: Planning  
Date: 05.09.2014

citizensdesignbureau  
© citizensdesignbureau, London E9 7TH  
t: 07966 485 318  
e: kathy@citizensdesignbureau.net

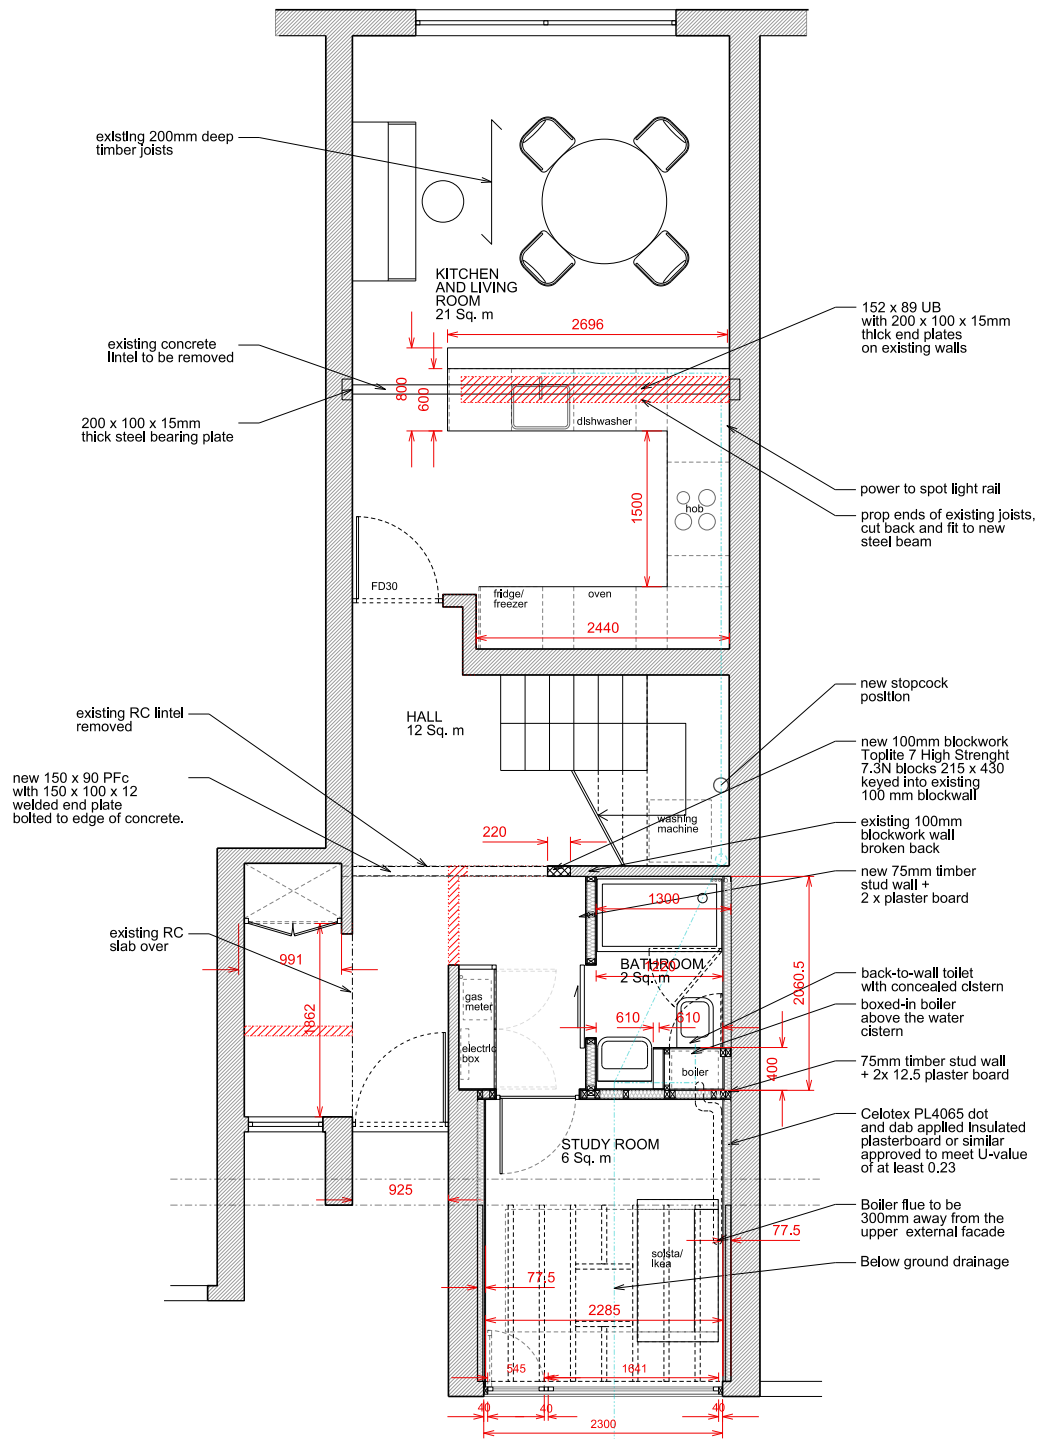

01  
10/101

PROPOSED GROUND FLOOR PLAN  
SCALE 1:50 @ A3

#### Notes:

- ALL WORKS TO COMPLY WITH THE CURRENT BUILDING REGULATIONS & CODES OF PRACTICE.
- EXISTING FRONT ENTRANCE DOOR TO BE EXCHANGED FOR TIMBER FRAMED WITH DOUBLE GLAZED PANEL.
- EXISTING GARAGE DOOR TO BE EXCHANGED FOR NEW TIMBER FRAMED WINDOW, DOUBLE GLAZED.

DO NOT SCALE FROM THIS DRAWING

THE CONTRACTOR IS TO CHECK AND VERIFY ALL BUILDING AND SITE DIMENSIONS, LEVELS AND SEWER RATES AT CONNECTION POINTS BEFORE WORK STARTS.

THIS DRAWING IS TO BE READ AND CHECKED IN CONJUNCTION WITH ENGINEERS AND OTHER SPECIALIST DRAWINGS.

THE DRAWING AND THE WORKS DEPICTED ARE THE COPYRIGHT OF THIS PRACTICE AND MAY NOT BE REPRODUCED EXCEPT BY WRITTEN PERMISSION.




0 1 M 2 M 2.5 M

Rev	Date	Description
P1	05.09.14	Planning
Rev	Date	Description

Job: 50 Swain's Lane  
Client: Elizabeth Wilson

Drawing: Proposed Plan  
Drawing no: 1401 L(0) 110  
Scale: 1:50 @ A3 / 1:100 @ A4  
Rev: P1  
Status: Planning  
Date: 05.09.2014

**citizensdesignbureau**  
© citizensdesignbureau, London E9 7TH  
t: 07966 485 318  
e: kathy@citizensdesignbureau.net

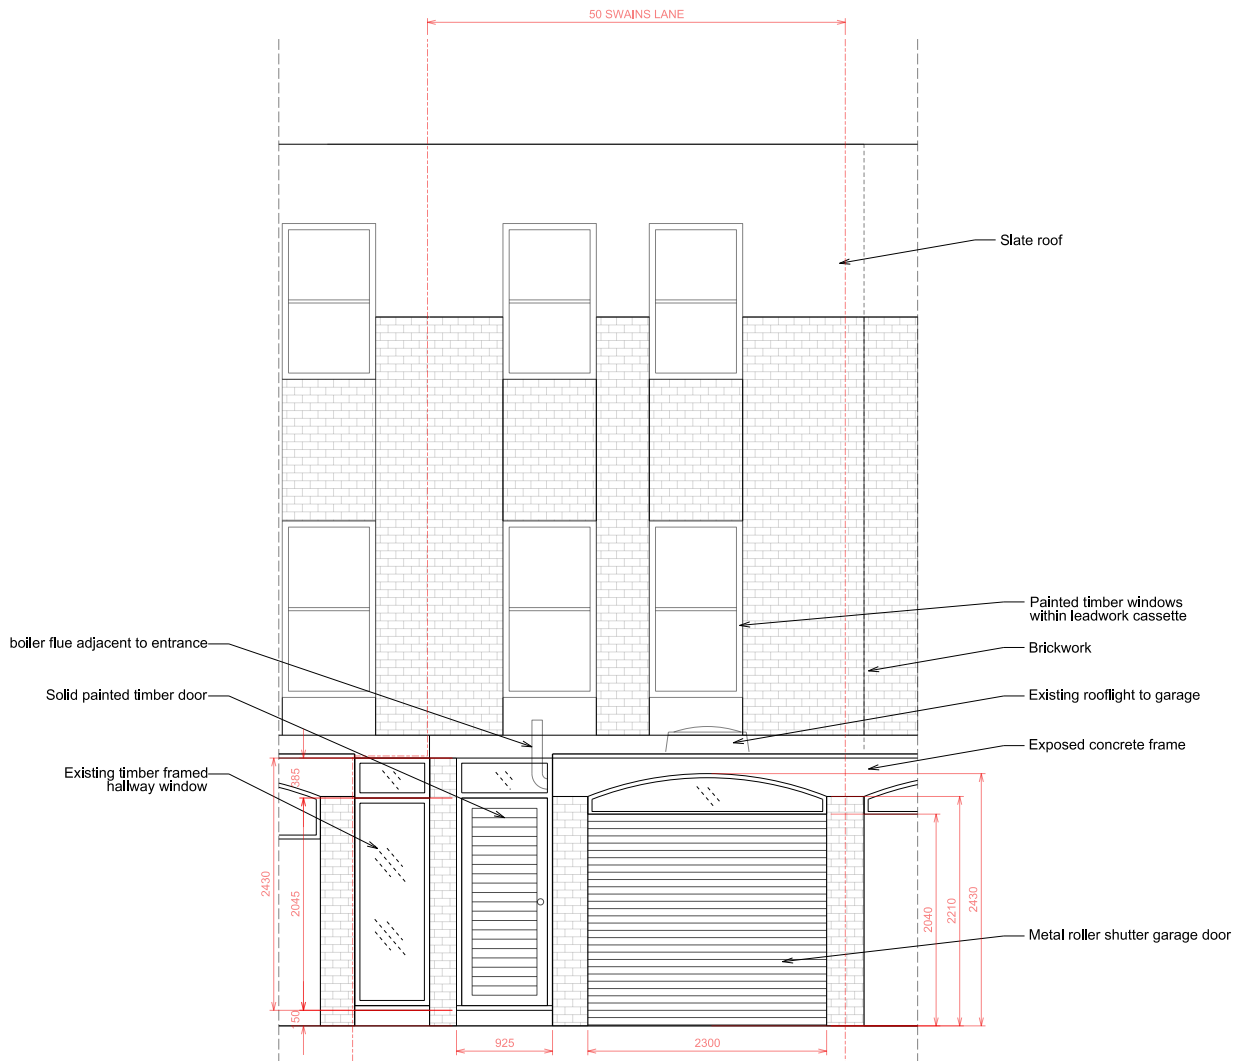

01  
(01/200)

EXISTING FRONT ELEVATION  
SCALE 1:50 @ A3

DO NOT SCALE FROM THIS DRAWING

THE CONTRACTOR IS TO CHECK AND VERIFY ALL BUILDING AND SITE DIMENSIONS, LEVELS AND SEWER RAVERT LEVELS AT CONNECTION POINTS BEFORE WORK STARTS

THIS DRAWING IS TO BE READ AND CHECKED IN CONJUNCTION WITH ENGINEERS AND OTHER SPECIALIST DRAWINGS

THE DRAWING AND THE WORKS DEPICTED ARE THE COPYRIGHT OF THIS PRACTICE AND MAY NOT BE REPRODUCED EXCEPT BY WRITTEN PERMISSION


0 1 M 2 M 2.5 M

Rev	Date	Description
P1	05.09.14	Planning

Job: 50 Swain's Lane  
Client: Elizabeth Wilson

Drawing no: 1401 L(0300)  
Rev: P1  
Status: Planning  
Scale: 1:50 @ A3 / 1:100 @ A4  
Date: 05.09.2014

**citizensdesignbureau**  
© citizensdesignbureau, London, UK 2014  
t: 07966 485 318  
e: kathy@citizensdesignbureau.net

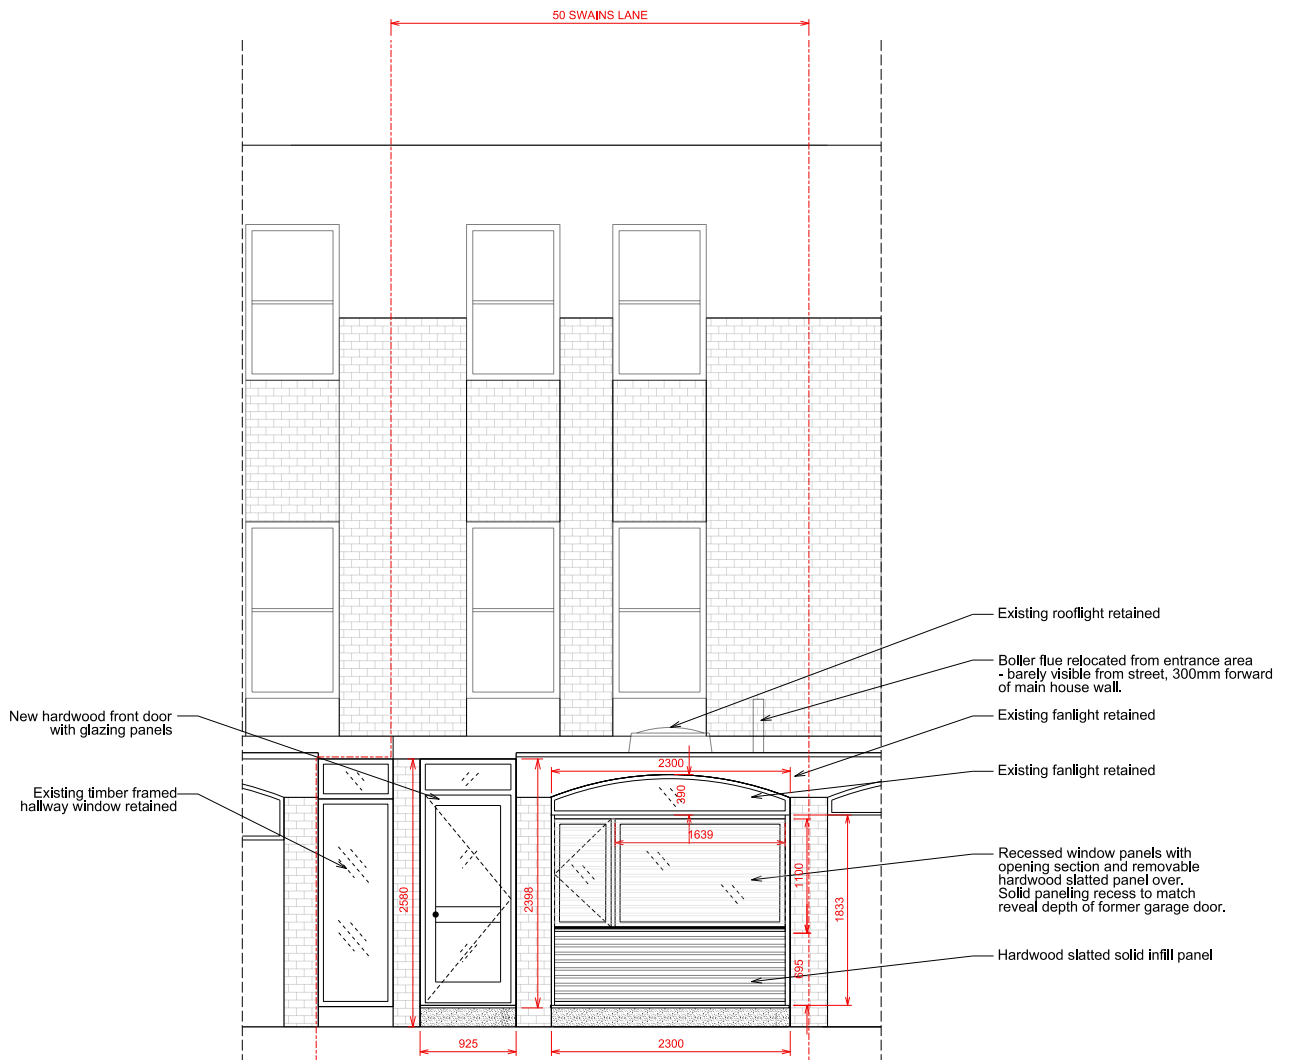

01  
(10/201)

PROPOSED FRONT ELEVATION  
SCALE 1:50 @ A3

DO NOT SCALE FROM THIS DRAWING

THE CONTRACTOR IS TO CHECK AND VERIFY ALL BUILDING AND SITE DIMENSIONS, LEVELS AND SEWER FALLOUT LEVELS AT CONNECTION POINTS BEFORE WORK STARTS.

THIS DRAWING IS TO BE READ AND CHECKED IN CONJUNCTION WITH ENGINEERS AND OTHER SPECIALIST DRAWINGS.

THE DRAWING AND THE WORKS DEPICTED ARE THE COPYRIGHT OF THIS PRACTICE AND MAY NOT BE REPRODUCED EXCEPT BY WRITTEN PERMISSION.


0 1 M 2 M 2.5 M

Rev	Date	Description
P1	05.09.14	Planning
Rev	Date	Description


Job: 50 Swain's Lane  
Client: Elizabeth Wilson

Drawing: Proposed front elevation  
Drawing no: 1401 (0) 310  
Rev: P1  
Status: Planning  
Scale: 1:50 @ A3 / 1:100 @ A4  
Date: 05.09.2014


**citizensdesignbureau**  
© citizensdesignbureau, London, UK 2014  
t: 07966 485 318  
e: kathy@citizensdesignbureau.net

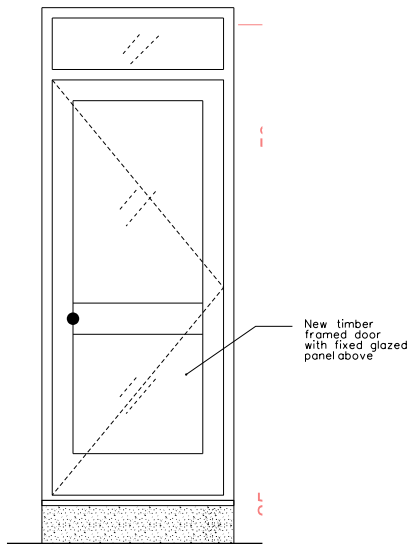


01  
(01/400) NEW TIMBER FRONT DOOR  
SCALE 1:25 @ A3

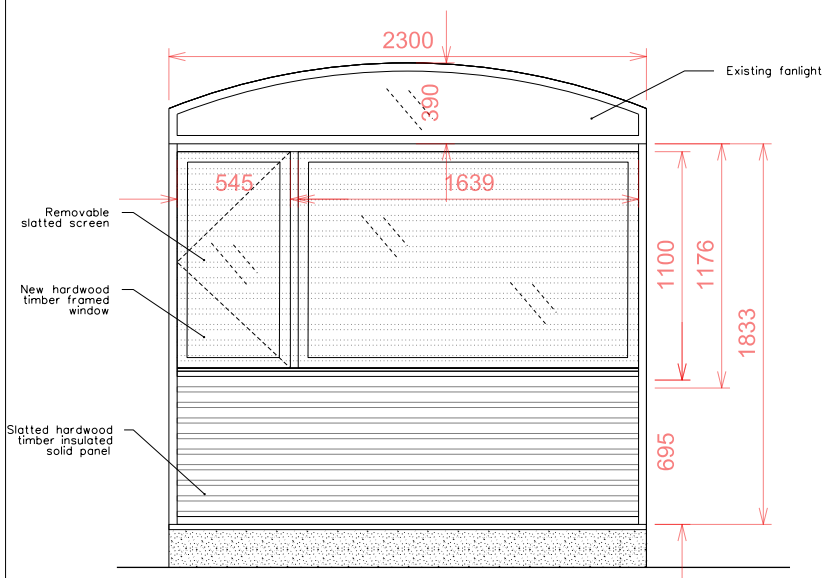

02  
(01/400) NEW TIMBER GARAGE WINDOW  
SCALE 1:25 @ A3

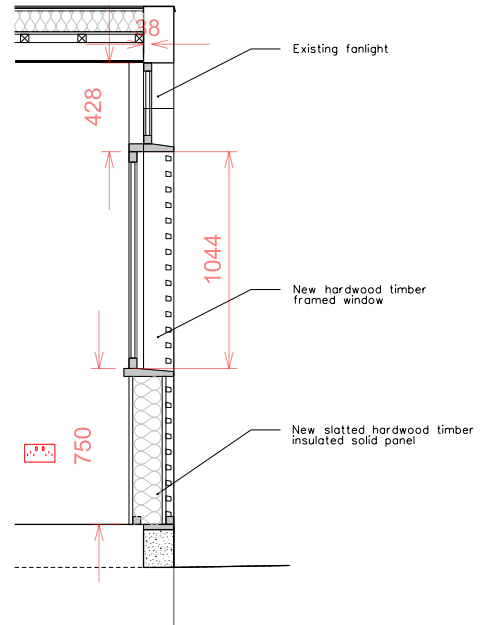

03  
(01/400) NEW GARAGE WINDOW  
SCALE 1:25 @ A3

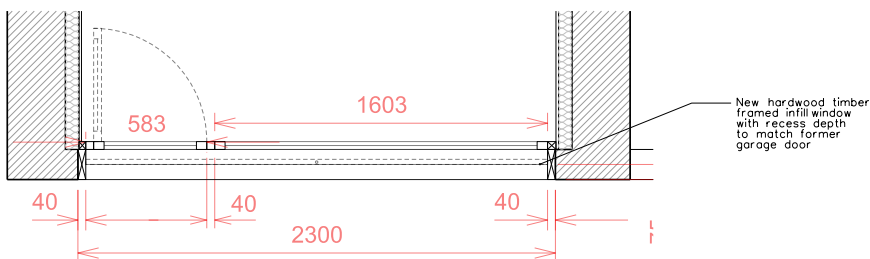

04  
(01/400) NEW GARAGE WINDOW PLAN  
SCALE 1:25 @ A3

DO NOT SCALE FROM THIS DRAWING

THE CONTRACTOR IS TO CHECK AND VERIFY ALL BUILDING AND SITE DIMENSIONS, LEVELS AND SEWER RATES AT CONNECTION POINTS BEFORE WORK STARTS.

THIS DRAWING IS TO BE READ AND CHECKED IN CONJUNCTION WITH ENGINEERS AND OTHER SPECIALIST DRAWINGS.

THE DRAWING AND THE WORKS DEPICTED ARE THE COPYRIGHT OF THIS PRACTICE AND MAY NOT BE REPRODUCED EXCEPT BY WRITTEN PERMISSION.

0 10cm 50cm 100cm

Rev	Date	Description
P1	05.09.14	Planning
Rev	Date	Description

Job: 50 Swain's Lane  
Client: Elizabeth Wilson

Drawing no: 1401 L(22) 100  
Rev: P1  
Status: Planning  
Scale: 1:25 @ A3 / 1:50 @ A4  
Date: 05.09.2014

**citizensdesignbureau**  
© citizensdesignbureau, London, GB 2014  
t: 07966 485 318  
e: kathy@citizensdesignbureau.net