



existing first floor plan

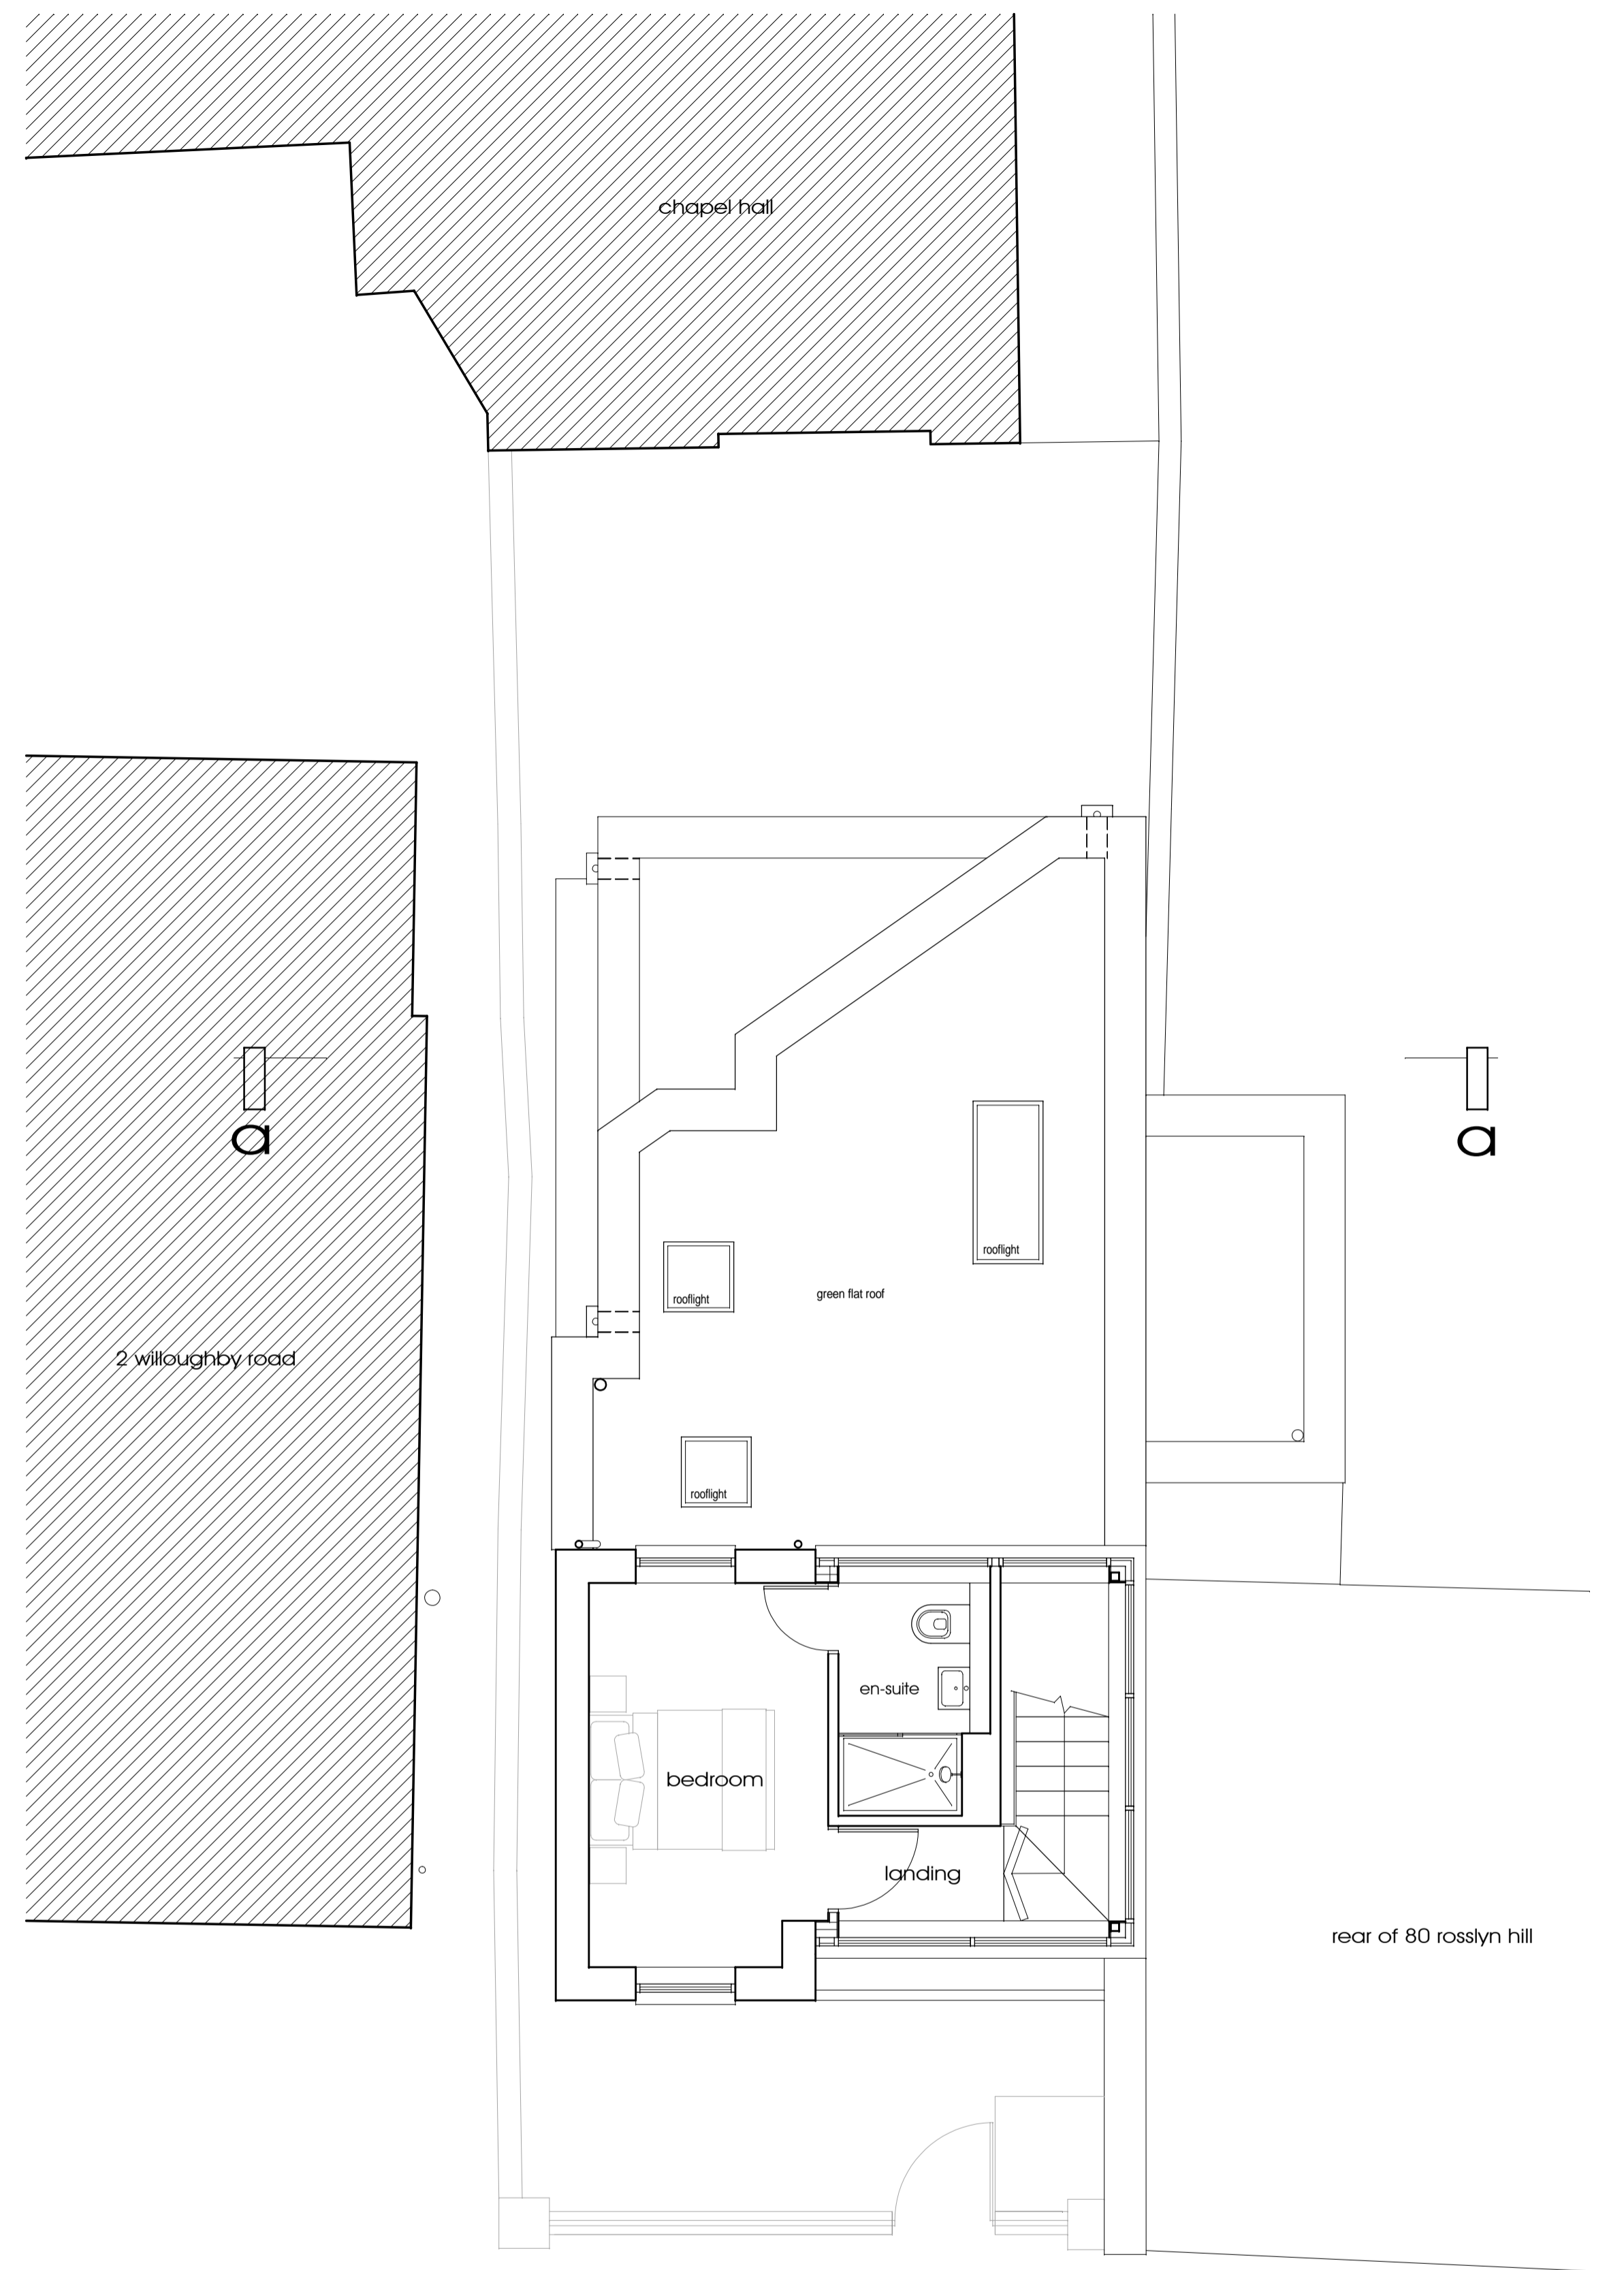

existing second floor plan

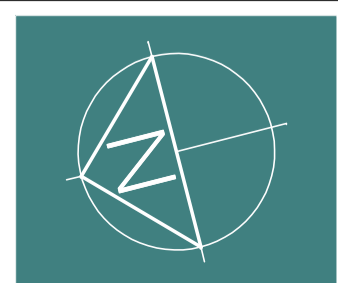

NOTES:  
THIS DRAWING HAS BEEN PRODUCED FOR THE PURPOSES OF OBTAINING PLANNING APPROVAL ONLY.

A1 DRAWING

REV.	DATE	DESCRIPTION
DATE:	SEPT 14	DRAWN: GR
SCALE:	1:50 @ A1	CHECKED: -

Handallarchitecture  
 Handall Architecture  
 60 Bridge Road East  
 Welwyn Garden City  
 Herts AL7 1JU  
 T: 01707 330711  
 F: 01707 330330  
 e: randallarchitecture@gmail.com

CLIENT:  
NEON (LONDON) LTD.  
 DRG STATUS:  
PLANNING

PROJECT:  
PROPOSED BASEMENT EXTENSION  
 2A WILLOUGHBY ROAD LONDON NW3 1SB  
 DRG STATUS:  
EXISTING FIRST AND SECOND FLOOR PLANS

DRG No:  
**1058 S 602**  
 REVISION: