
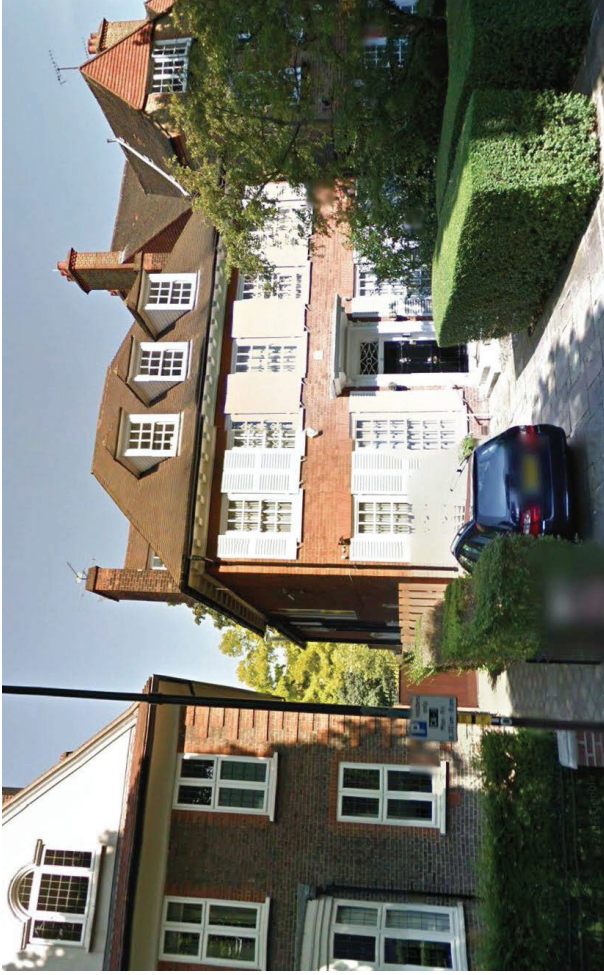


This drawing is the copyright of **gpad ltd.** Figured dimensions to be taken in preference to those scaled. All dimensions to be checked on site before any work proceeds. Drawings to be read in conjunction with relevant drawings and specification. Not to be reproduced, retained or disclosed to any unauthorised person either wholly or in part without written permission.

© gpad ltd.

PROJECT 17 WADHAM GARDENS LONDON NW3 3DN				DRAWING TITLE EXISTING SITE PLAN	
CLIENT WHITEHALL PARK				 architecture & interior design T: 020 7549 2133 F: 020 7549 2144 E: info@gpadltd.com W: www.gpadltd.com Unit 1 9a Dallington Street Clerkenwell London EC1V 0BQ	
SCALE 1:1250@A4	DATE SEP 14	DWG BY HB	REV.		
CHCKD.	DWG NO. 462-PD.01				



① Front of No. 17 as viewed from Wadham Gardens



③ No. 19 Wadham Gardens as viewed from the rear garden of No.17



④ No. 15 Wadham Gardens as viewed from the rear garden of No.17



② No. 17 Wadham Gardens as viewed from the rear garden

PROJECT		17 WADHAM GARDENS, LONDON, NW3 3DN		DRAWING TITLE		EXISTING SITE PHOTOS	
CLIENT		WHITEHALL PARK		SCALE		architecture & interior design	
DATE		SEP 14		DWG BY		Unit 1	
DWG NO.		462-PD.02		REV.		9a Dollington Street	
CHKD.		HB		CHKD.		Clerkenwell	
T: 020 7549 2133		E: info@gpadd.com		W: www.gpadd.com		London EC1V 0BQ	



DATE	REV	
gpad architectural & interior design		
CLIENT	WHITEHALL PARK	
PROJECT	17 WADHAM GARDENS LONDON NW3 5BN	
TITLE	EXISTING SITE BLOCK PLAN	
DWG NO	462-PD.03	REV
DRAWN BY	HB	SCALE
CHECKED BY		DATE
		1:200 @ A1
		September 2014
<small>T: 0207 5492 2133 URB UK F: 0207 5492 2144 95 Dillington Street London EC1Y 3EG www.gpad.co.uk</small>		
<small>This drawing is the property of gpad. It is to be used for the project and location specified only. It is not to be used for any other project or location without the written consent of gpad. The information contained herein is for information only and does not constitute an offer of any financial product. The information is subject to change without notice. All drawings are subject to the terms and conditions of the relevant contract.</small>		
REVISED	PERM SIZE	A1

EXISTING SITE BLOCK PLAN