



PROPOSED BASEMENT PLAN

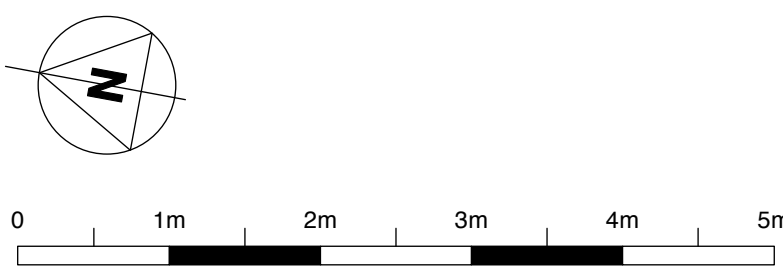


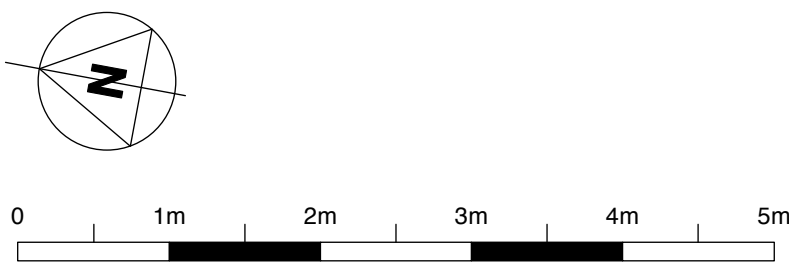
WADHAM GARDENS
(ABOVE)

rev.	date	notes
<div><div>gpad</div>architecture & interior design</div>		
CLIENT WHITEHALL PARK		
PROJECT 17 WADHAM GARDENS LONDON NW3 3DN		
TITLE PROPOSED BASEMENT PLAN		
DWG NO	462-PD.14	REV
DRAWN BY HB	SCALE 1:50 @ A1	
CHECKED BY	DATE September 2014	
T: 020 7549 2133 F: 020 7549 2144 E: info@gpadltd.com W: www.gpadltd.com		Unit 1 9a Dallington Street Clerkenwell London EC1V 0BQ
<small>This drawing is the copyright of gpad ltd. Not to be reproduced, retained or disclosed to any unauthorised person either wholly or in part without written permission. Do not scale off this drawing. All indicated dimensions to be checked and verified on site by the contractor before commencement of any fabrication drawings or work whatsoever on site. Report any discrepancies to the Architect immediately. Drawings to be read in conjunction with relevant drawings and specification.</small>		
FILE NAME		PRINT SIZE A1

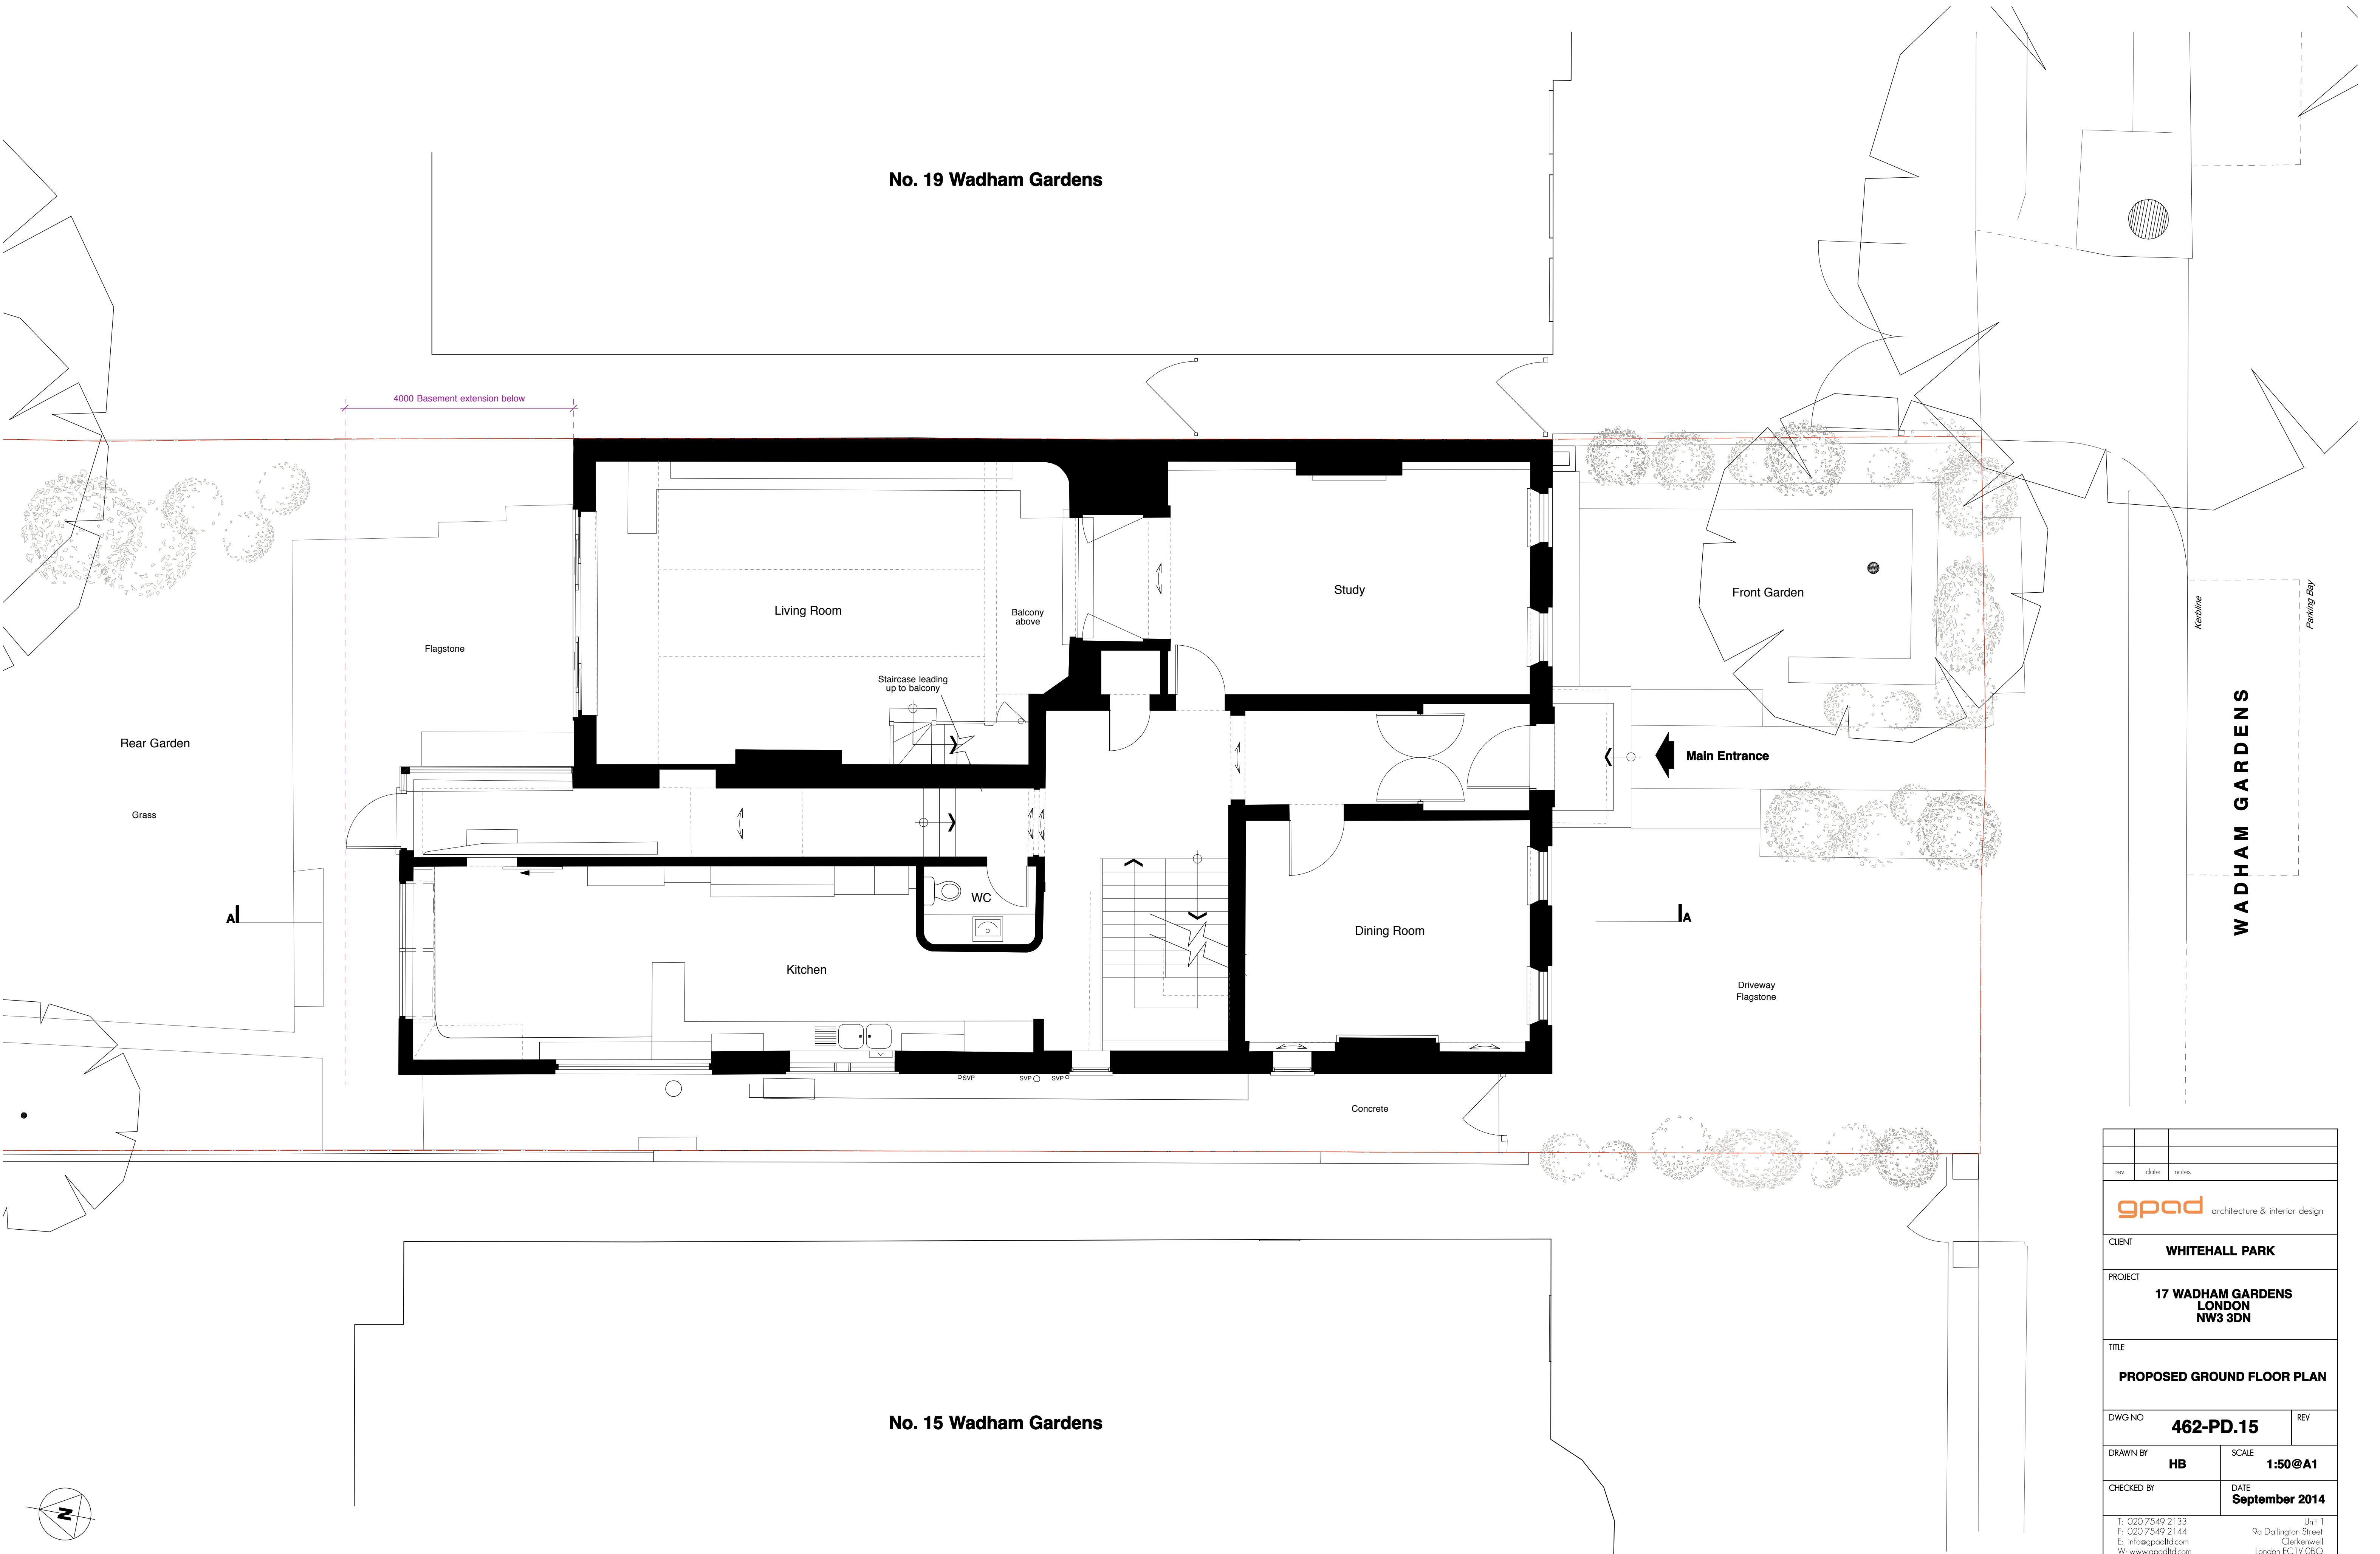


PROPOSED GROUND FLOOR PLAN

rev.	date	notes
 architecture & interior design		
CLIENT WHITEHALL PARK		
PROJECT 17 WADHAM GARDENS LONDON NW3 3DN		
TITLE PROPOSED GROUND FLOOR PLAN		
DWG NO	462-PD.15	REV
DRAWN BY	HB	SCALE 1:50 @ A1
CHECKED BY		DATE September 2014
T: 020 7549 2133 F: 020 7549 2144 E: info@gpadltd.com W: www.gpadltd.com		Unit 1 9a Dollington Street Clerkenwell London EC1V 0BQ
<small>This drawing is the copyright of gpad ltd. Not to be reproduced, retained or disclosed to any unauthorised person either wholly or in part without written permission. Do not scale off this drawing. All indicated dimensions to be checked and verified on site by the contractor before commencement of any fabrication, drawings or work whatsoever on site. Report any discrepancies to the Architect immediately. Drawings to be read in conjunction with relevant drawings and specification.</small>		
FILE NAME		PRINT SIZE A1






PROPOSED FIRST FLOOR PLAN

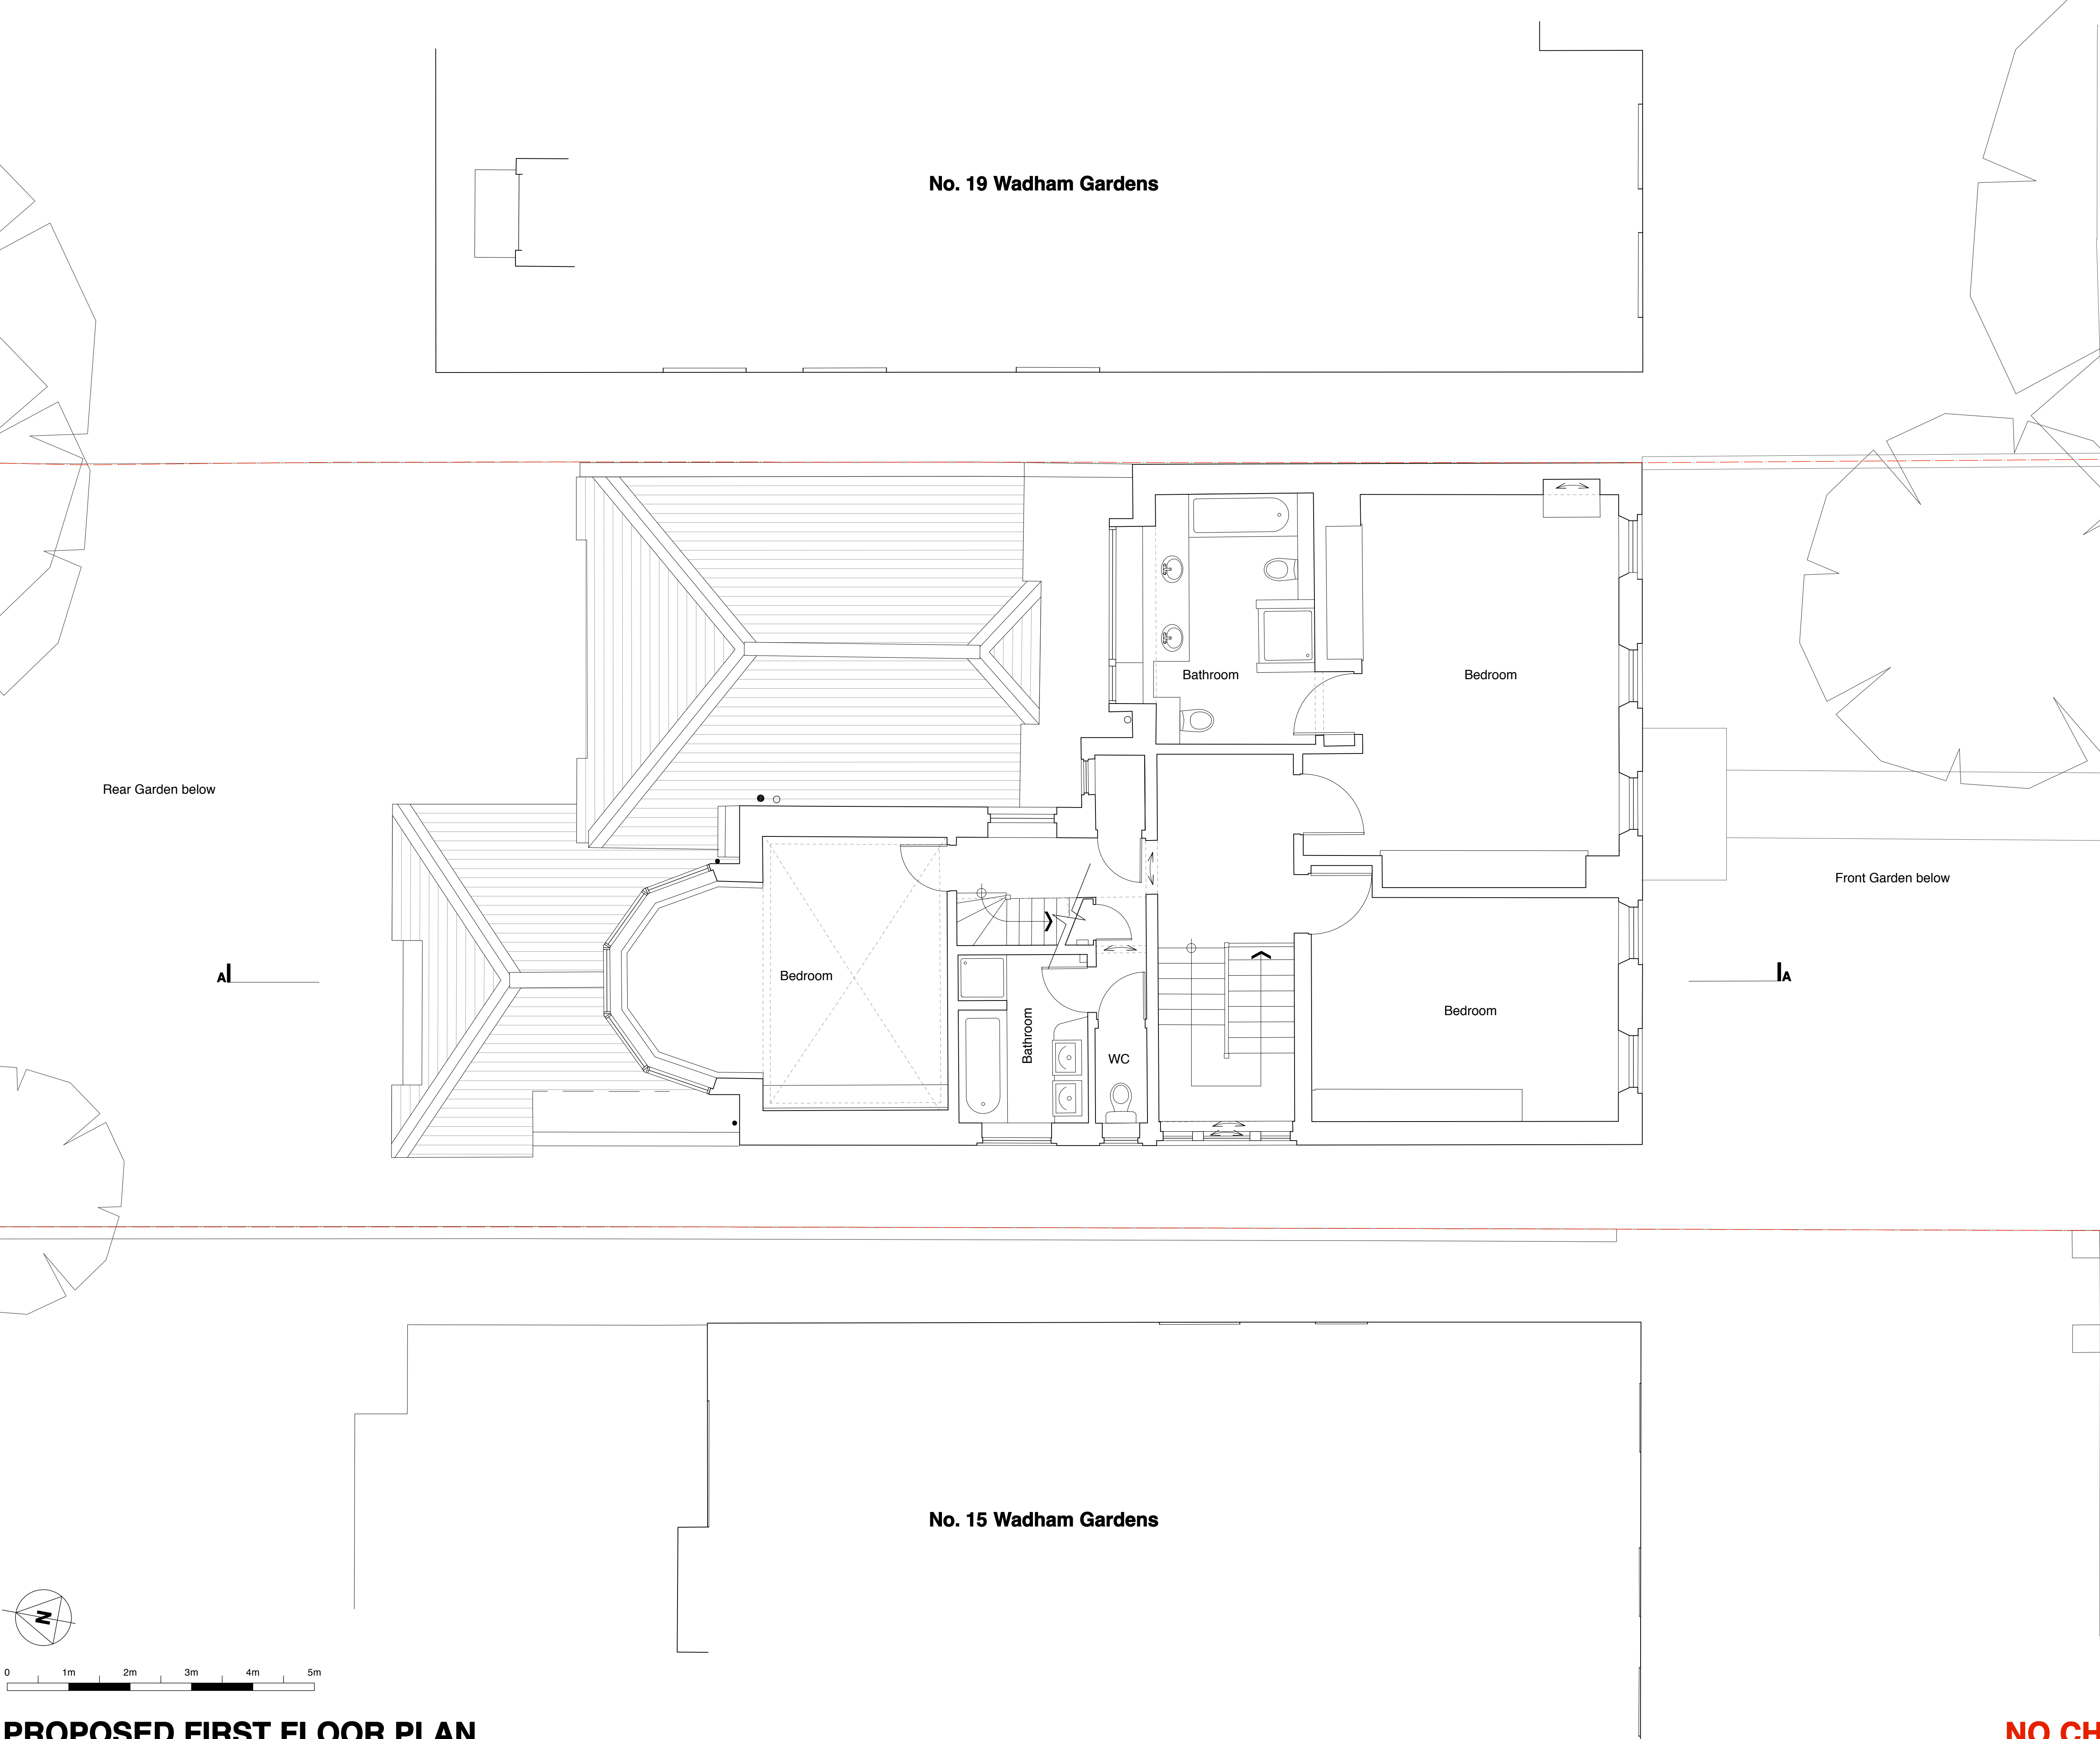

rev.	date	notes
<div><div>gpad</div>architecture & interior design</div>		
CLIENT	WHITEHALL PARK	
PROJECT	17 WADHAM GARDENS LONDON NW3 3DN	
TITLE	PROPOSED FIRST FLOOR PLAN	
DWG NO	462-PD.16	REV
DRAWN BY	HB	SCALE 1:50 @ A1
CHECKED BY		DATE September 2014
T: 020 7549 2133 F: 020 7549 2144 E: info@gpadltd.com W: www.gpadltd.com		Unit 1 9a Dollington Street Clerkenwell London EC1V 0BQ
This drawing is the copyright of gpad ltd. Not to be reproduced, retained or disclosed to any unauthorised person either wholly or in part without written permission. Do not scale off this drawing. All indicated dimensions to be checked and verified on site by the contractor before commencement of any fabrication, drawings or work whatsoever on site. Report any discrepancies to the Architect immediately. Drawings to be read in conjunction with relevant drawings and specification.		
FILE NAME	PRINT SIZE	A1


NO CHANGE

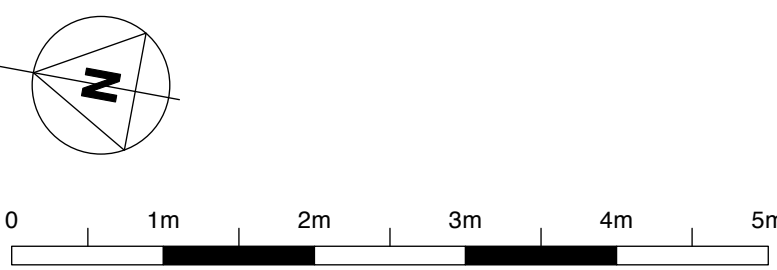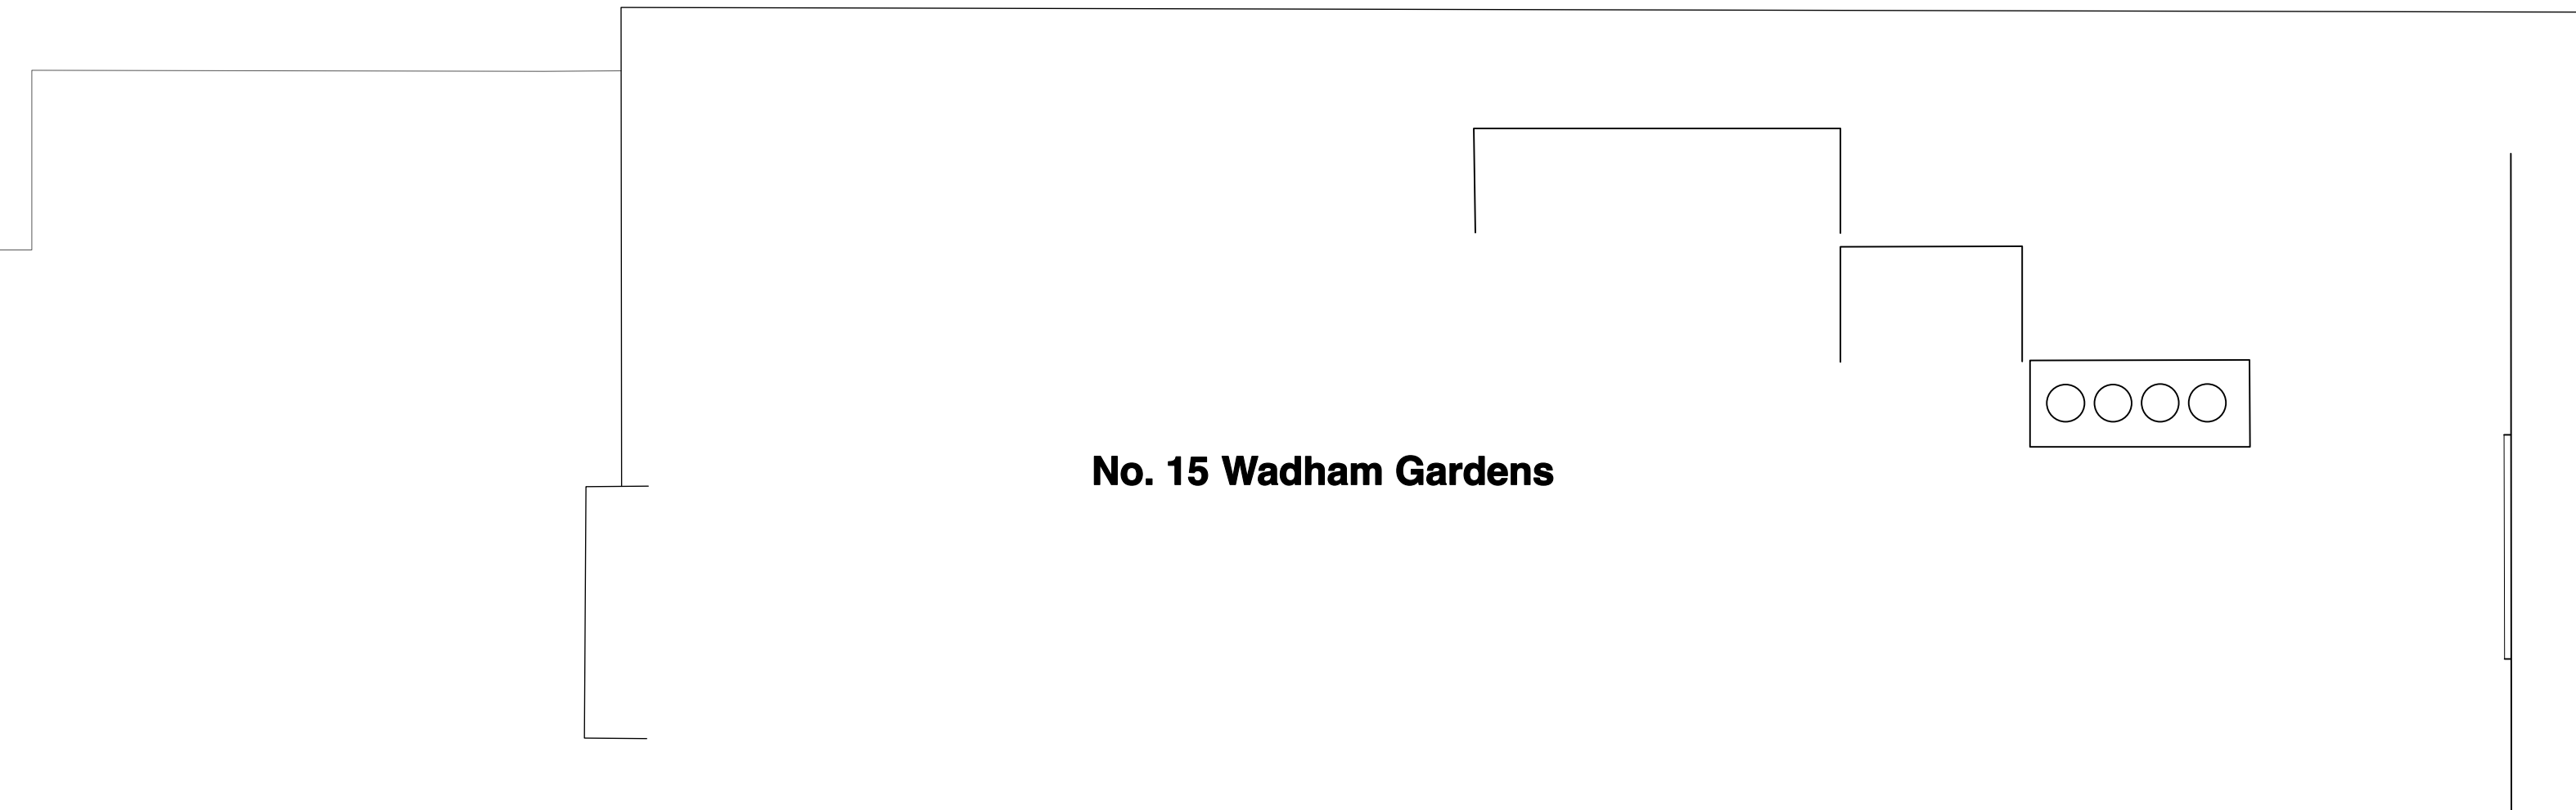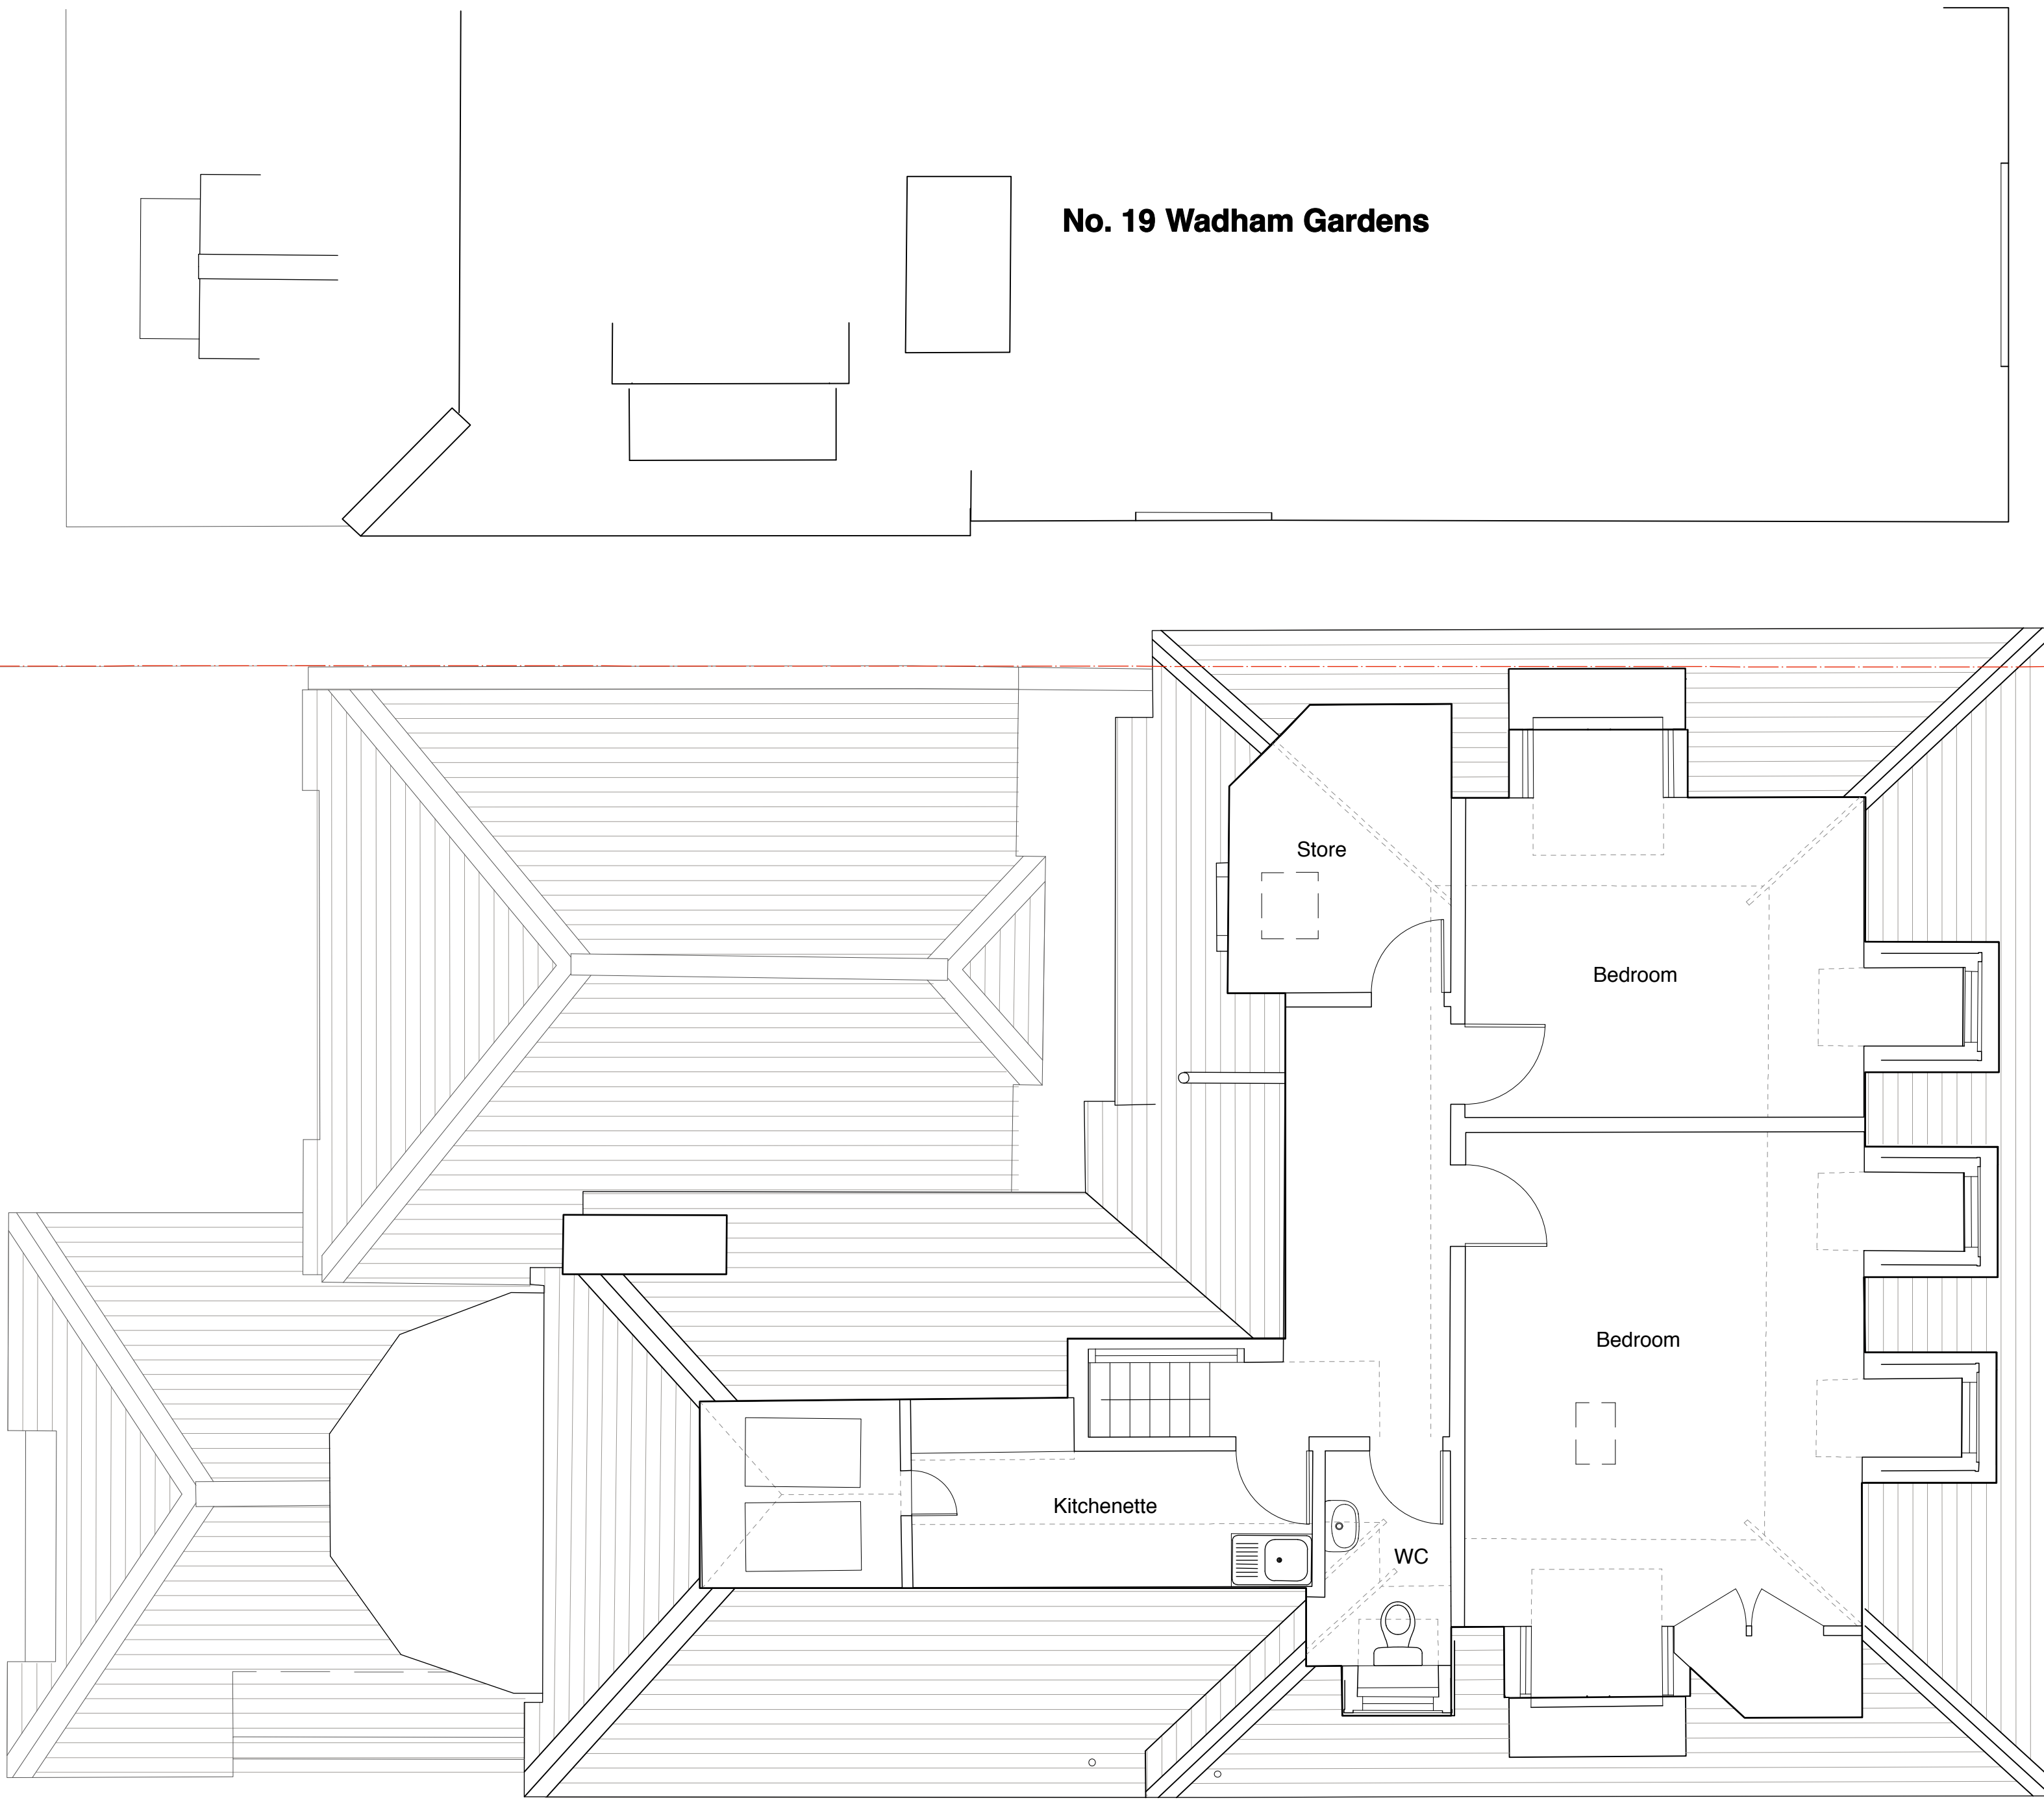


PROPOSED SECOND FLOOR PLAN


NO CHANGE

WADHAM GARDENS
(BELOW)

rev.	date	notes
 architecture & interior design		
CLIENT WHITEHALL PARK		
PROJECT 17 WADHAM GARDENS LONDON NW3 3DN		
TITLE PROPOSED SECOND FLOOR PLAN		
DWG NO	462-PD.17	REV
DRAWN BY HB	SCALE 1:50 @ A1	
CHECKED BY	DATE September 2014	
T: 020 7549 2133 F: 020 7549 2144 E: info@gpadltd.com W: www.gpadltd.com		Unit 1 9a Dollington Street Clerkenwell London EC1V 0BQ
<small>This drawing is the copyright of gpad ltd. Not to be reproduced, retained or disclosed to any unauthorised person either wholly or in part without written permission. Do not scale off this drawing. All indicated dimensions to be checked and verified on site by the contractor before commencement of any fabrication drawings or work whatsoever on site. Report any discrepancies to the Architect immediately. Drawings to be read in conjunction with relevant drawings and specification.</small>		
FILE NAME		PRINT SIZE A1

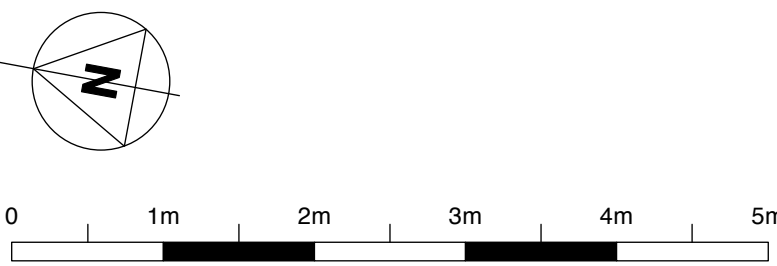


PROPOSED ROOF PLAN

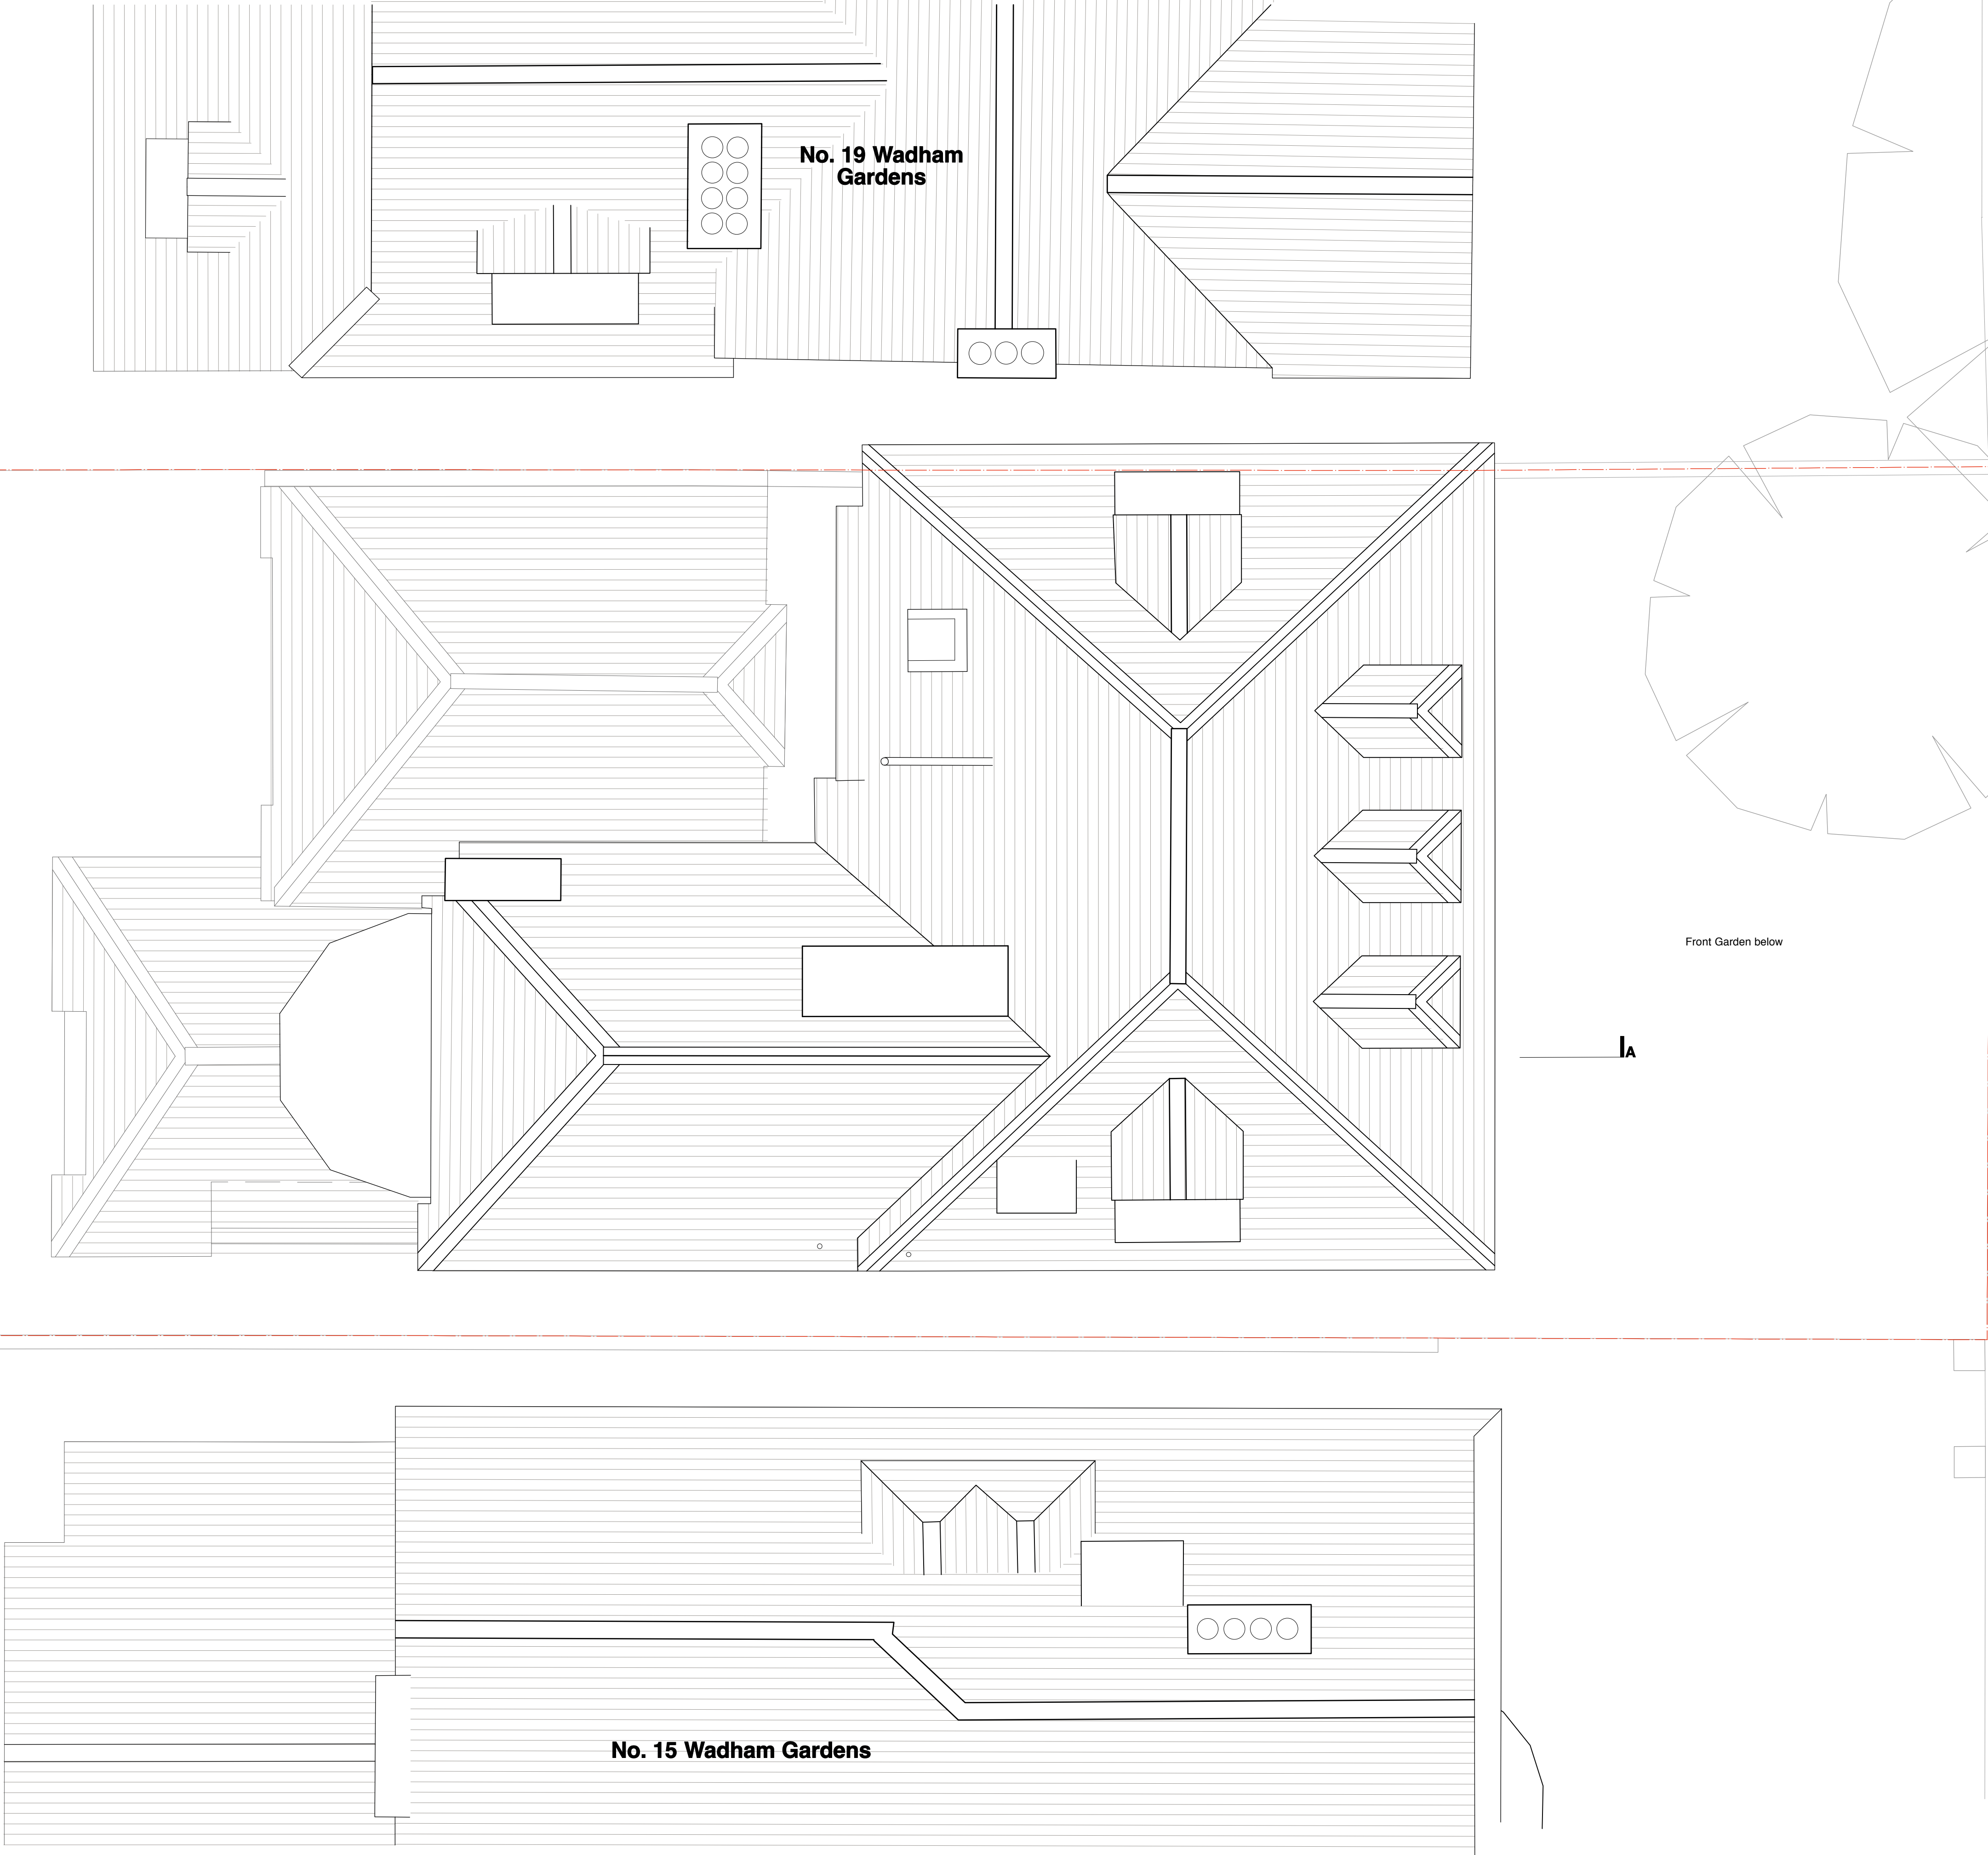

NO CHANGE

WADHAM GARDENS
(BELOW)


rev.	date	notes
 architecture & interior design		
CLIENT	WHITEHALL PARK	
PROJECT	17 WADHAM GARDENS LONDON NW3 3DN	
TITLE	PROPOSED ROOF PLAN	
DWG NO	462-PD.18	REV
DRAWN BY	HB	SCALE 1:50 @ A1
CHECKED BY		DATE September 2014
T: 020 7549 2133 F: 020 7549 2144 E: info@gpadltd.com W: www.gpadltd.com		Unit 1 9a Dollington Street Clerkenwell London EC1V 0BQ
<small>This drawing is the copyright of gpad ltd. Not to be reproduced, retained or disclosed to any unauthorised person either wholly or in part without written permission. Do not scale off this drawing. All indicated dimensions to be checked and verified on site by the contractor before commencement of any fabrication, drawing or work whatsoever on site. Report any discrepancies to the Architect immediately. Drawings to be read in conjunction with relevant drawings and specification.</small>		
FILE NAME	PRINT SIZE	A1



PROPOSED FRONT ELEVATION

NO CHANGE

rev.	date	notes
<div><div>gpad</div><div>architecture & interior design</div></div>		
CLIENT	WHITEHALL PARK	
PROJECT	17 WADHAM GARDENS LONDON NW3 3DN	
TITLE	PROPOSED FRONT ELEVATION	
DWG NO	462-PD.19	REV
DRAWN BY	HB	SCALE 1:50 @ A1
CHECKED BY		DATE September 2014
T: 020 7549 2133 F: 020 7549 2144 E: info@gpadltd.com W: www.gpadltd.com		Unit 1 9a Dollington Street Clerkenwell London EC1V 0BQ
This drawing is the copyright of gpad ltd. Not to be reproduced, retained or disclosed to any unauthorised person either wholly or in part without written permission. Do not scale off this drawing. All indicated dimensions to be checked and verified on site by the contractor before commencement of any fabrication, drawing or work whatsoever on site. Report any discrepancies to the Architect immediately. Drawings to be read in conjunction with relevant drawings and specification.		
FILE NAME	PRINT SIZE	A1

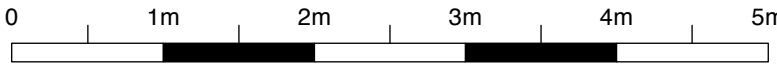



PROPOSED REAR ELEVATION

NO CHANGE

rev.	date	notes
<div><div>gpad</div><div>architecture & interior design</div></div>		
CLIENT	WHITEHALL PARK	
PROJECT	17 WADHAM GARDENS LONDON NW3 3DN	
TITLE	PROPOSED REAR ELEVATION	
DWG NO	462-PD.20	REV
DRAWN BY	HB	SCALE 1:50 @ A1
CHECKED BY		DATE September 2014
T: 020 7549 2133 F: 020 7549 2144 E: info@gpadltd.com W: www.gpadltd.com		Unit 1 9a Dollington Street Clerkenwell London EC1V 0BQ
<div><div>This drawing is the copyright of gpad ltd. Not to be reproduced, retained or disclosed to any unauthorised person either wholly or in part without written permission.</div><div>Do not scale off this drawing. All indicated dimensions to be checked and verified on site by the contractor before commencement of any fabrication, drawing or work whatsoever on site. Report any discrepancies to the Architect immediately.</div><div>Drawings to be read in conjunction with relevant drawings and specification.</div></div>		
FILE NAME	PRINT SIZE	A1




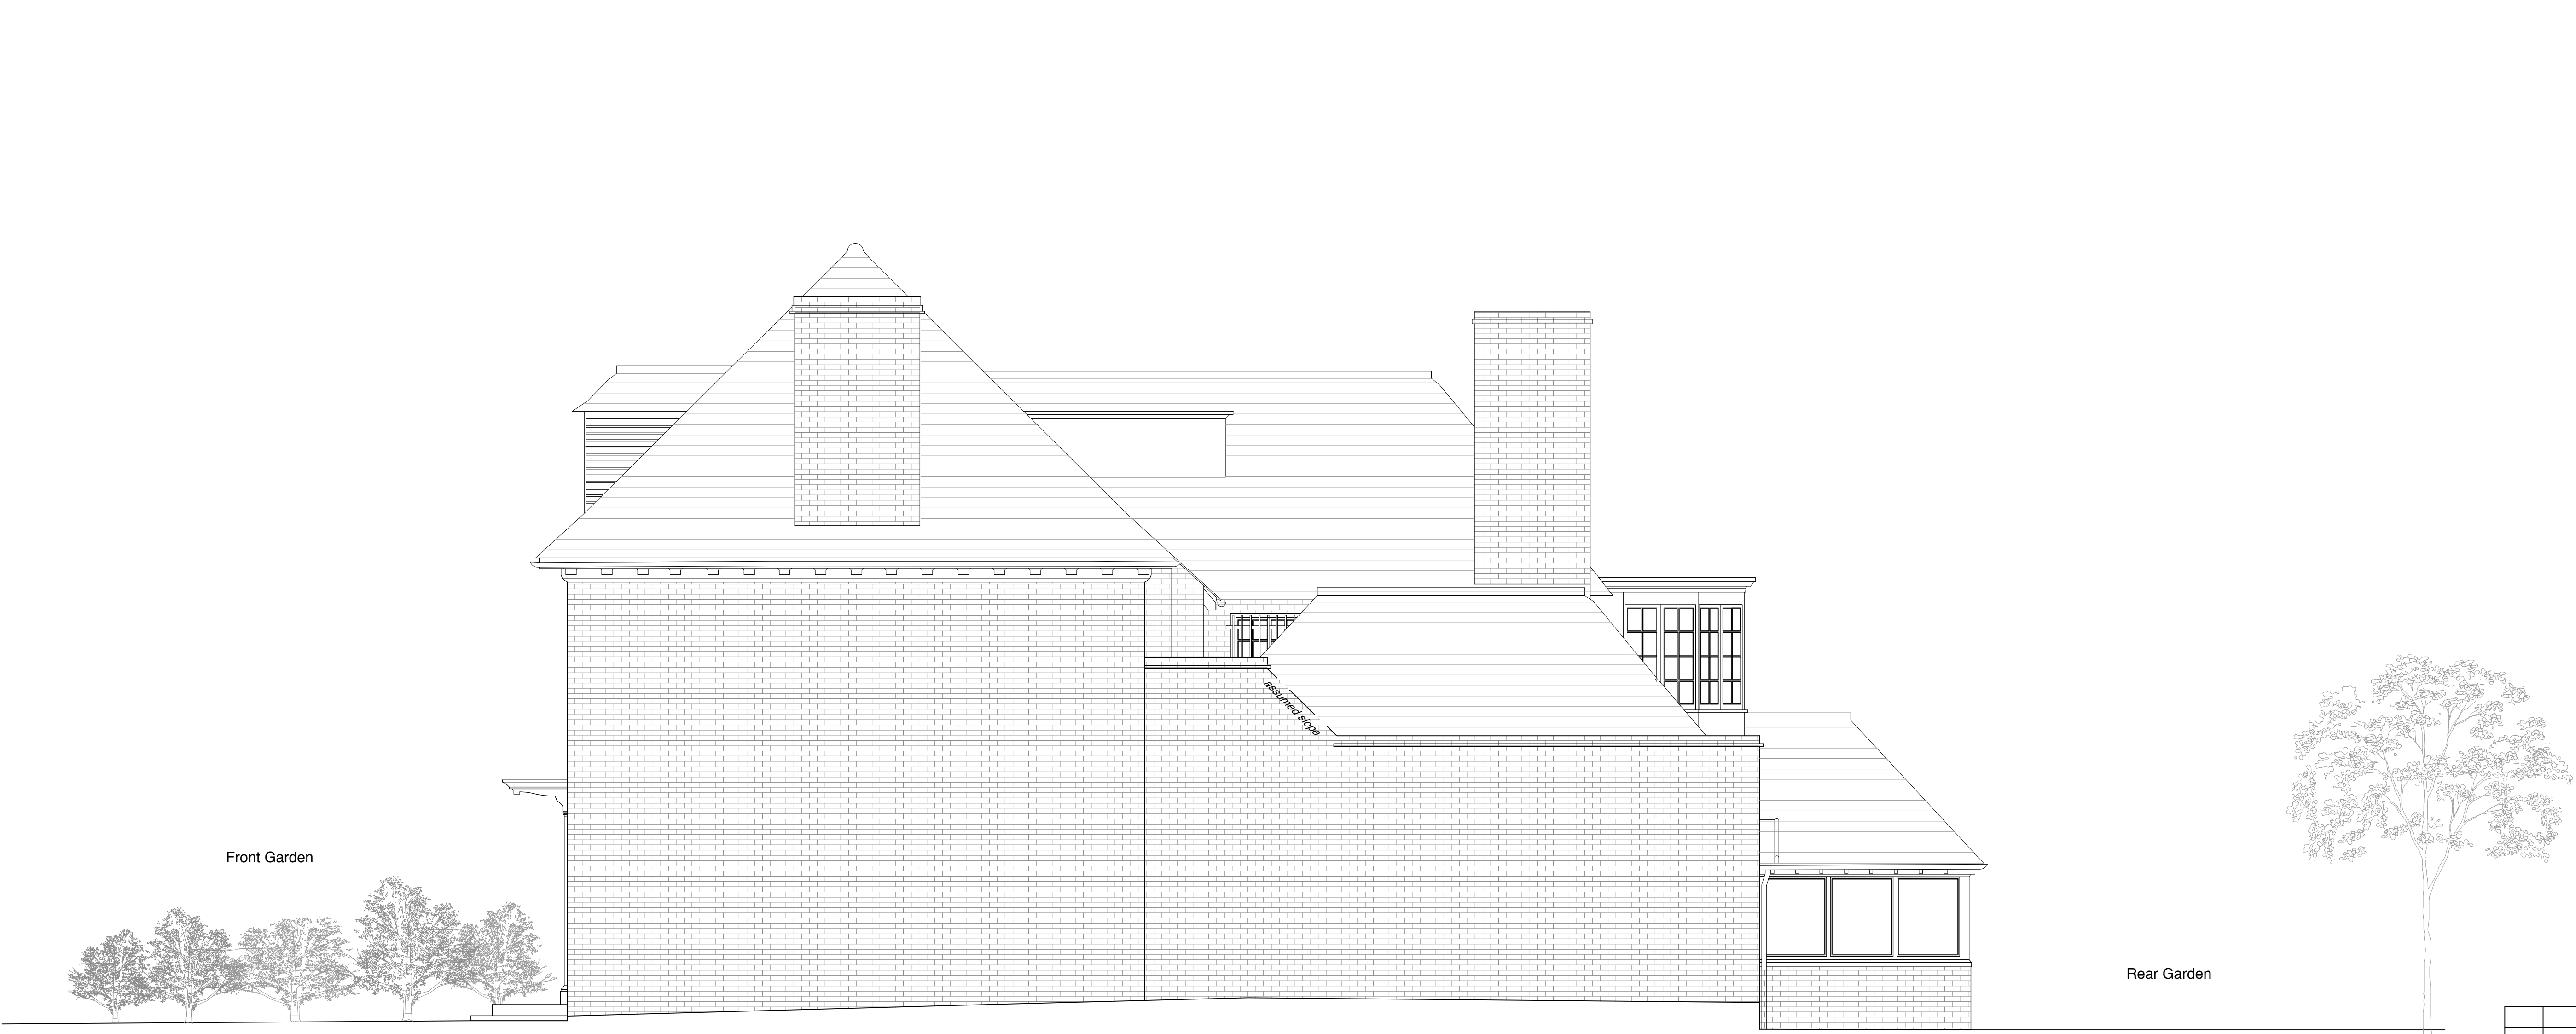
WADHAM GARDENS

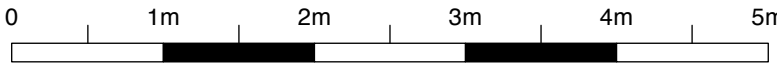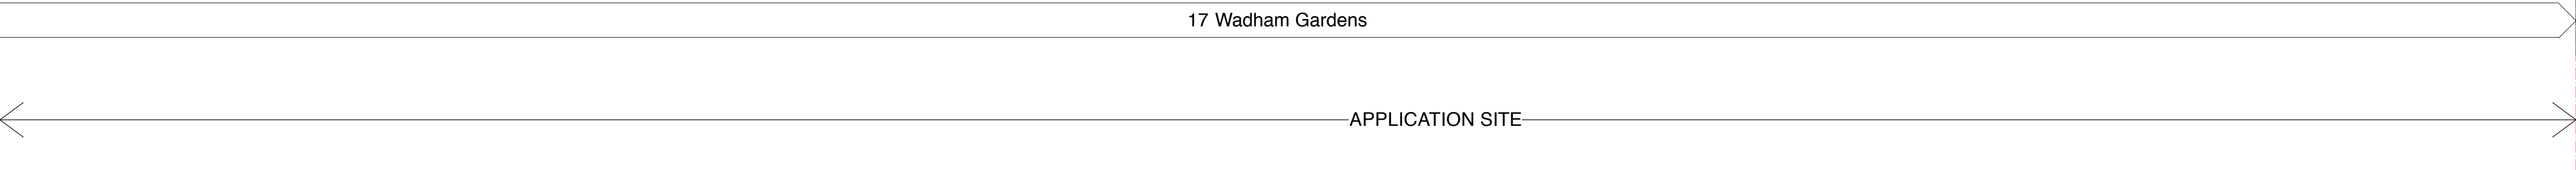

PROPOSED LEFT SIDE ELEVATION


NO CHANGE

rev.	date	notes
 architecture & interior design		
CLIENT WHITEHALL PARK		
PROJECT 17 WADHAM GARDENS LONDON NW3 3DN		
TITLE PROPOSED LEFT SIDE ELEVATION		
DWG NO	462-PD.21	REV
DRAWN BY HB	SCALE 1:50 @ A1	DATE September 2014
T: 020 7549 2133 F: 020 7549 2144 E: info@gpadltd.com W: www.gpadltd.com		
Unit 1 9a Dollington Street Clerkenwell London EC1V 0BQ		
This drawing is the copyright of gpod ltd and is to be reproduced, retained or disclosed to any unauthorised person either wholly or in part without written permission. Do not scale off this drawing. All indicated dimensions to be checked and verified on site by the contractor before commencement of any fabrication drawings or work whatsoever on site. Report any discrepancies to the Architect immediately. Drawings to be read in conjunction with relevant drawings and specification.		
FILE NAME	PRINT SIZE	A1



PROPOSED RIGHT SIDE ELEVATION


NO CHANGE

rev.	date	notes
 architecture & interior design		
CLIENT WHITEHALL PARK		
PROJECT 17 WADHAM GARDENS LONDON NW3 3DN		
TITLE PROPOSED RIGHT SIDE ELEVATION		
DWG NO	462-PD.22	REV
DRAWN BY HB	SCALE 1:50 @ A1	DATE September 2014
T: 020 7549 2133 Unit 1 F: 020 7549 2144 9a Dollington Street E: info@gpadltd.com Clerkenwell W: www.gpadltd.com London EC1V 0BQ		
<small>This drawing is the copyright of gpad ltd and is to be reproduced, retained or disclosed to any unauthorised person either wholly or in part without written permission. Do not scale this drawing. All indicated dimensions to be checked and verified on site by the contractor before commencement of any fabrication drawings or work whatsoever on site. Report any discrepancies to the Architect immediately. Drawings to be read in conjunction with relevant drawings and specification.</small>		
FILE NAME		PRINT SIZE A1




17 Wadham Gardens

APPLICATION SITE

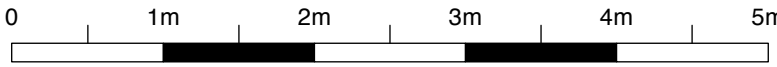

PROPOSED SECTION AA

WADHAM GARDENS

rev.	date	notes
 architecture & interior design		
CLIENT WHITEHALL PARK		
PROJECT 17 WADHAM GARDENS LONDON NW3 3DN		
TITLE PROPOSED SECTION AA		
DWG NO	462-PD.23	REV
DRAWN BY HB	SCALE 1:50 @ A1	DATE September 2014
CHECKED BY		
T: 020 7549 2133 Unit 1 F: 020 7549 2144 9a Dollington Street E: info@gpadltd.com Clerkenwell W: www.gpadltd.com London EC1V 0BQ		
This drawing is the copyright of gpad ltd and is to be reproduced, retained or disclosed to any unauthorised person either wholly or in part without written permission. Do not scale off this drawing. All indicated dimensions to be checked and verified on site by the contractor before commencement of any fabrication drawings or work whatsoever on site. Report any discrepancies to the Architect immediately. Drawings to be read in conjunction with relevant drawings and specification.		
FILE NAME		PRINT SIZE A1