





01/P07 Existing Front Elevation E1

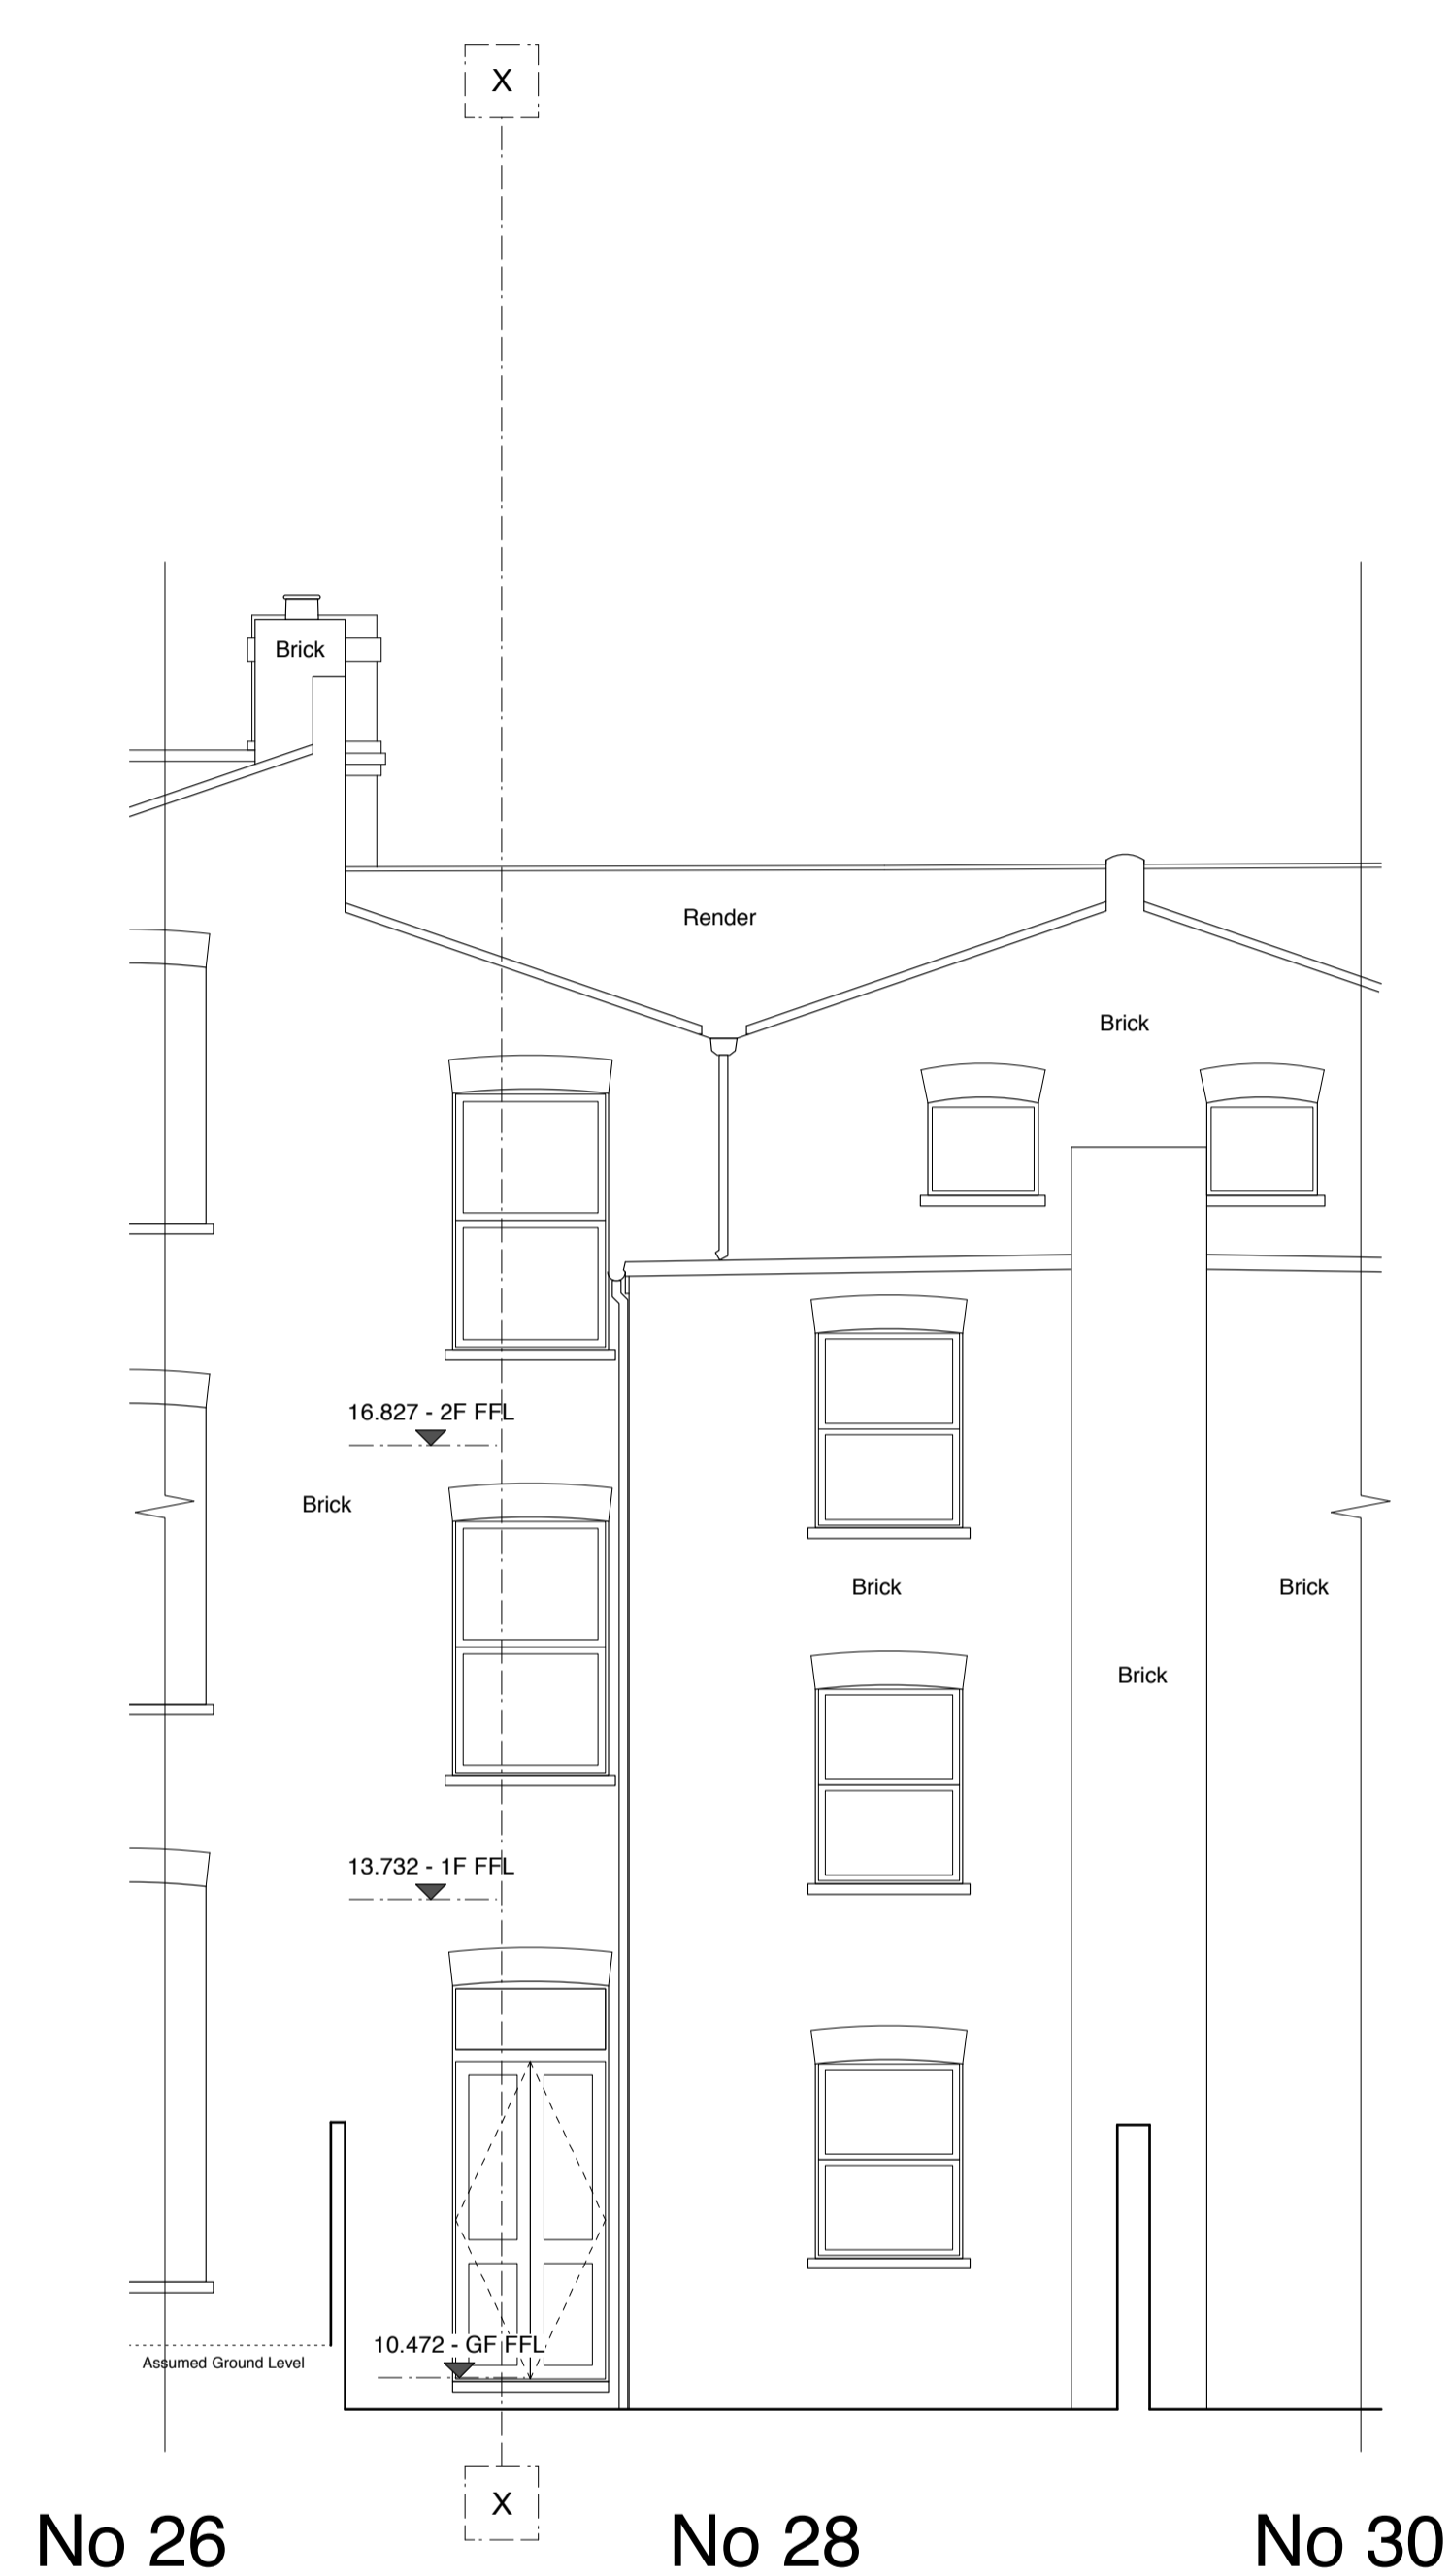

02/P07 Existing Rear Elevation E2

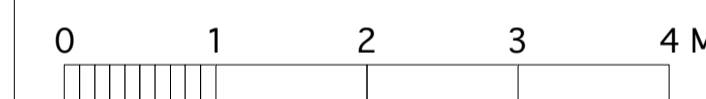

PLANNING

Revisions

**ibla** 11 Wells Mews London W1T 3HD  
 t 020 7580 8808 f 020 7636 9951  
 www.ibla.uk.com postroom@ibla.uk.com

Client

**Spaces Property**

Project

**28 Messina Avenue**

Drawing

**Existing Front & Rear Elevations**

Date

**November 2013**

Scale

**1:50 at A1  
1:100 at A3**

Drawn by

**VS**

Ref.

**798 P07**