



01/P10 Proposed Second Floor Plan

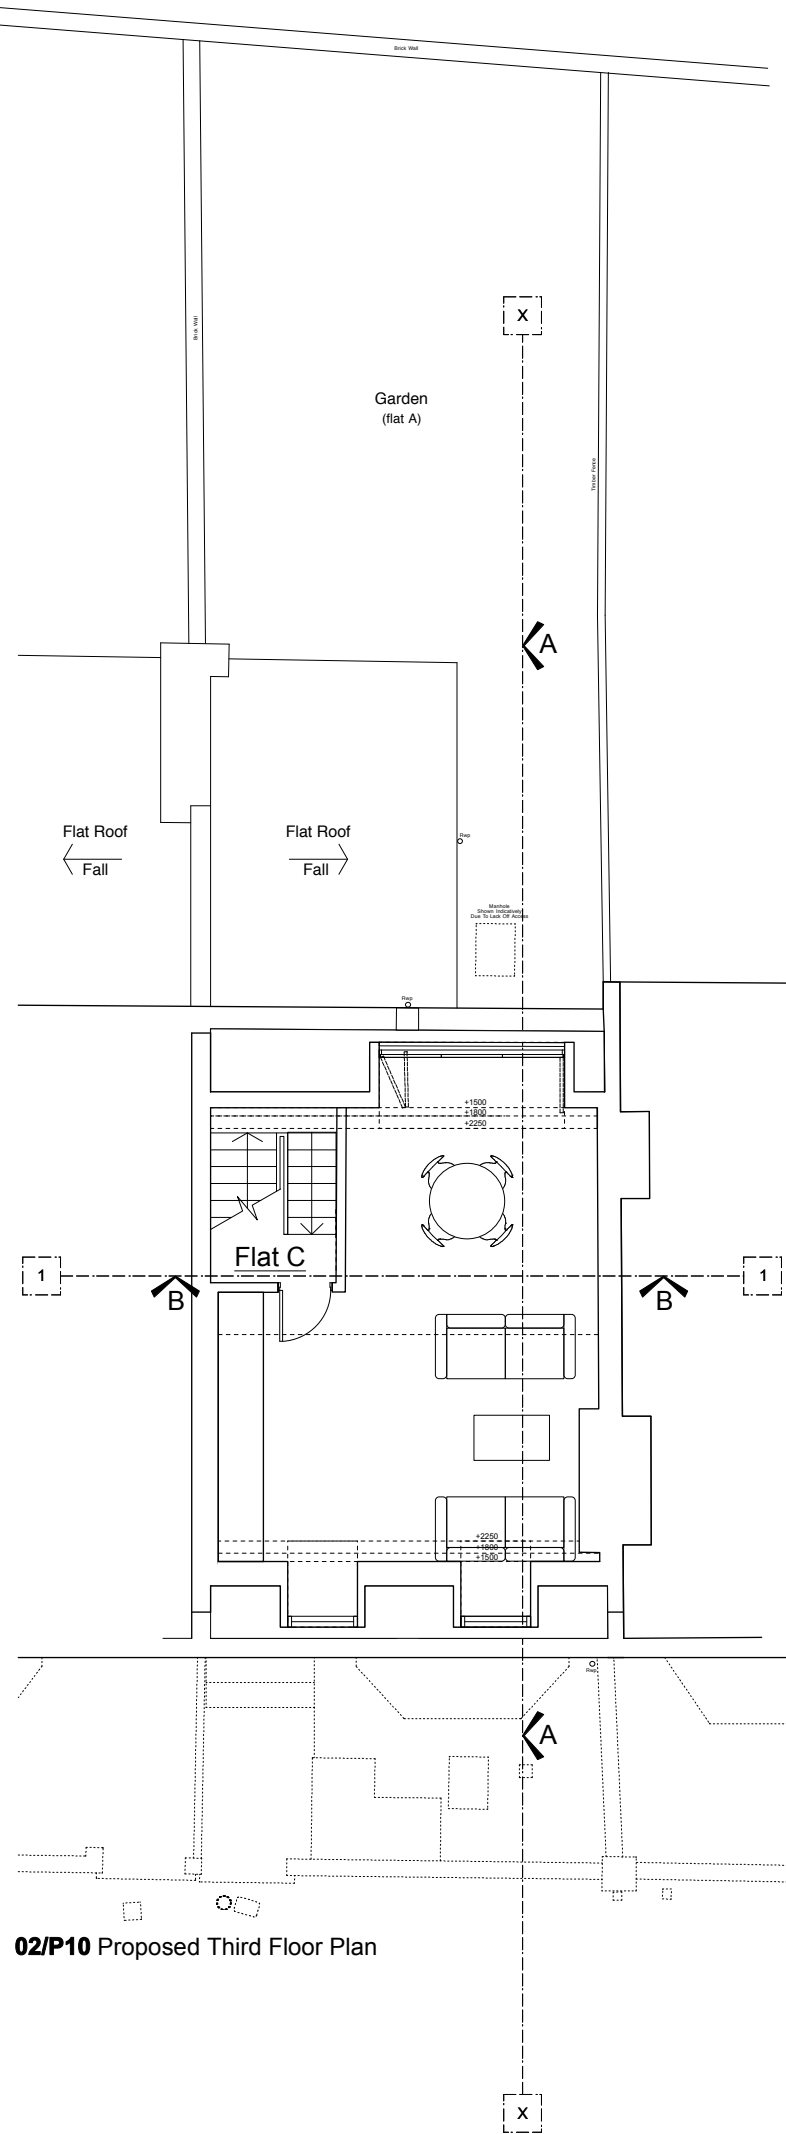

02/P10 Proposed Third Floor Plan

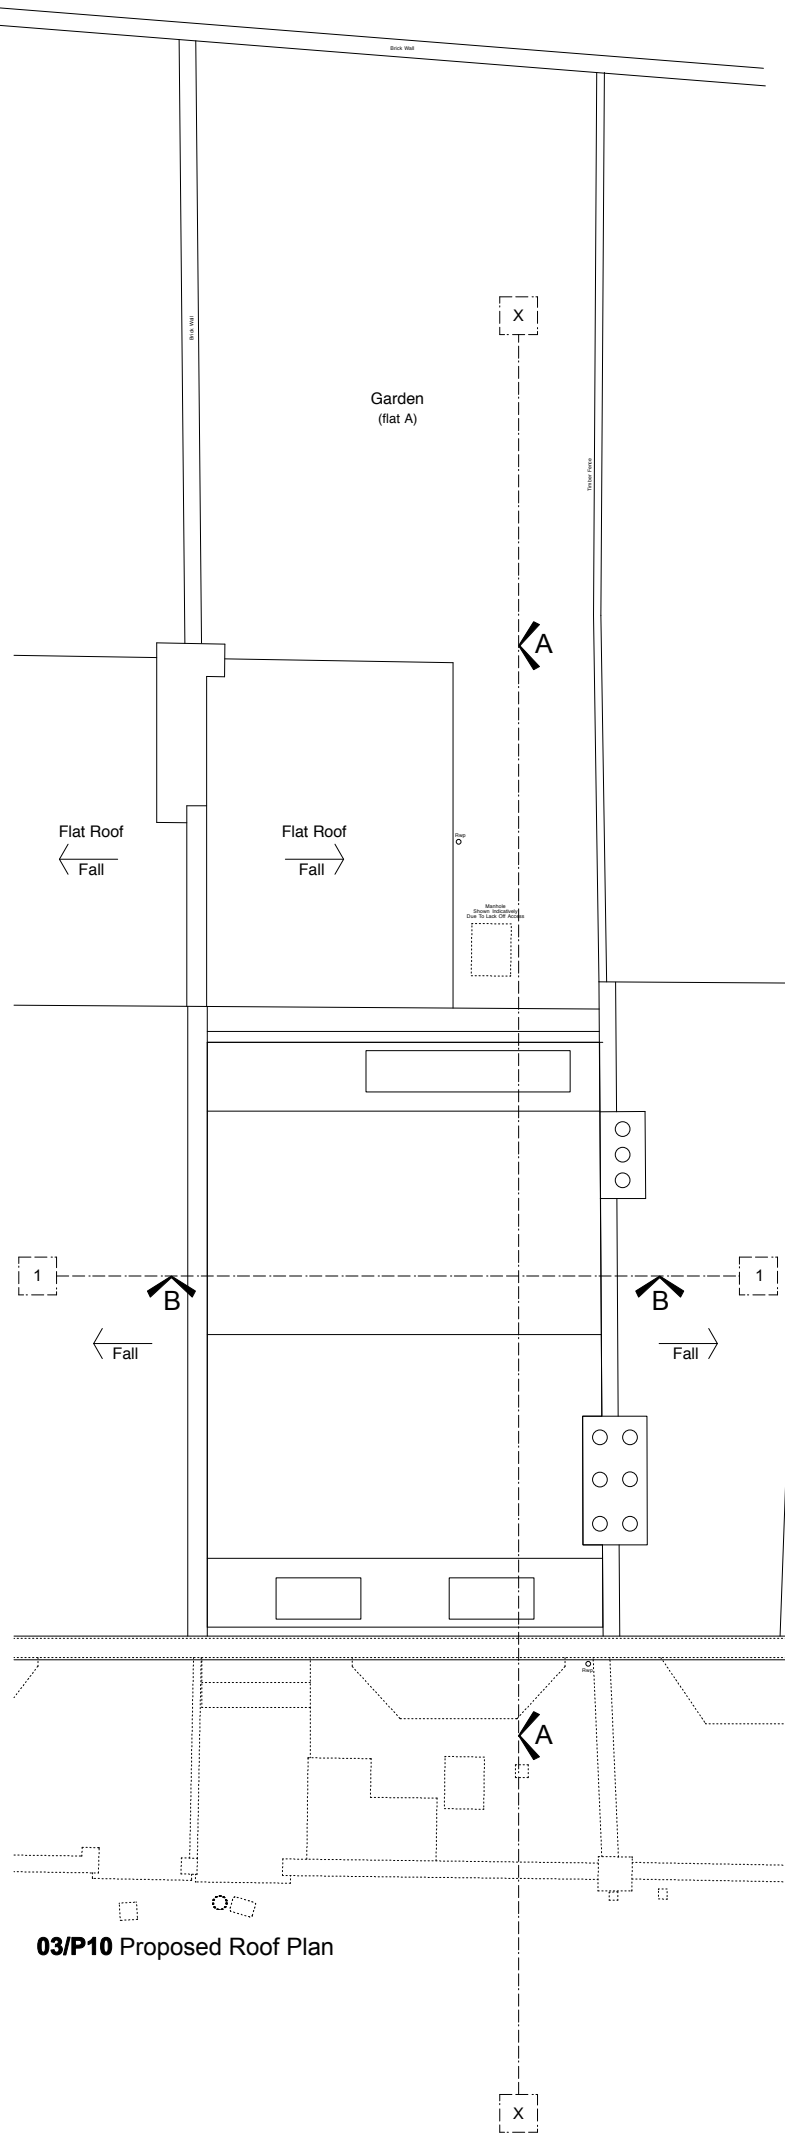

03/P10 Proposed Roof Plan


Notes

© Copyright Reserved Inglis Badrashi Ltd

Key



0 1 2 3 4 M

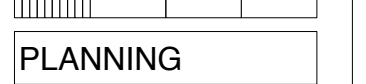

PLANNING

Revisions
Rev A (11.08.14): Rear sash window amended to Juliet balcony.

ibla 11 Wells Mews London W1T 3HD
t 020 7580 8808 f 020 7636 9951
www.ibla.uk.com postroom@ibla.uk.com

Client
Spaces Property

Project
28 Messina Avenue

Drawing
Proposed 2F, 3F & Roof Plans

Date
November 2013

Scale
**1:50 at A1
1:100 at A3**

Drawn by
VS

Ref.
798 P10A