




basement floor plan

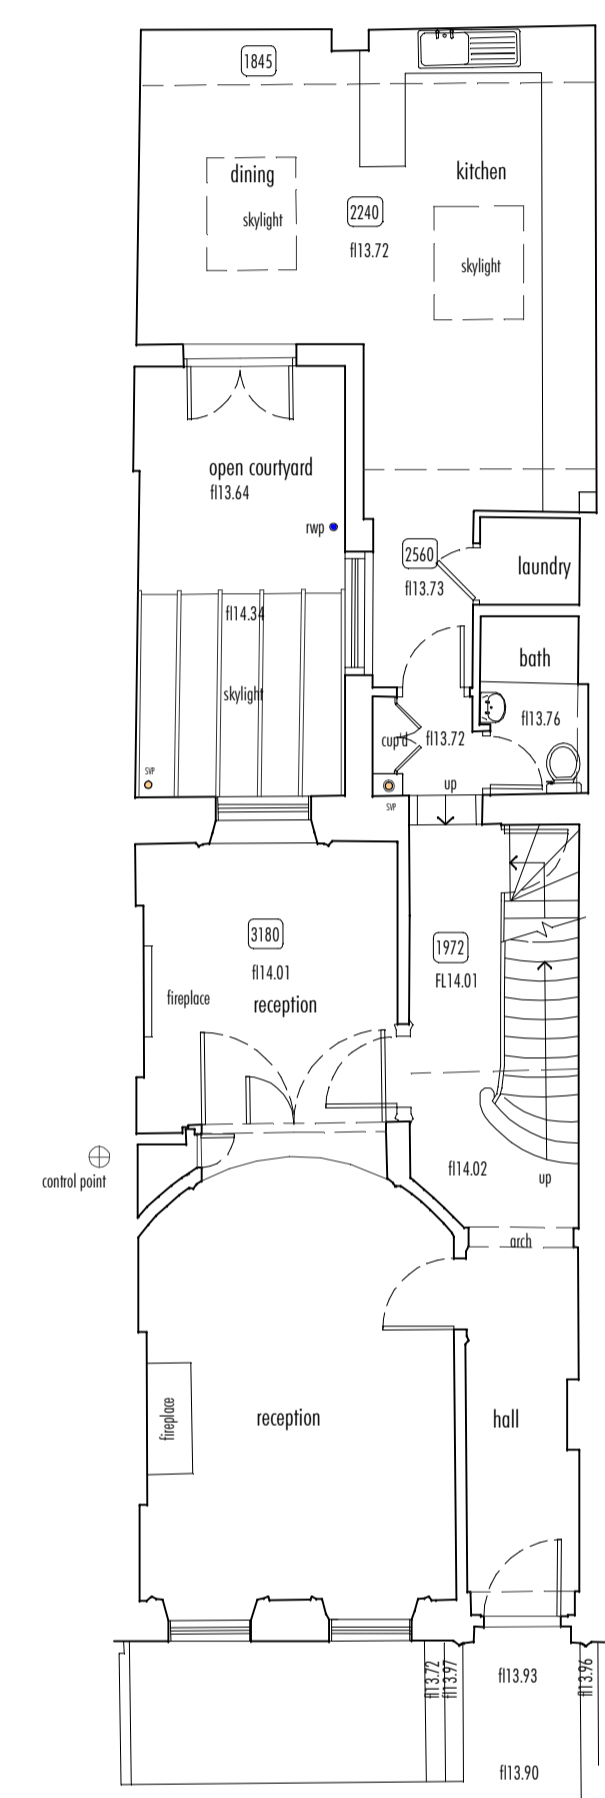

ground floor plan

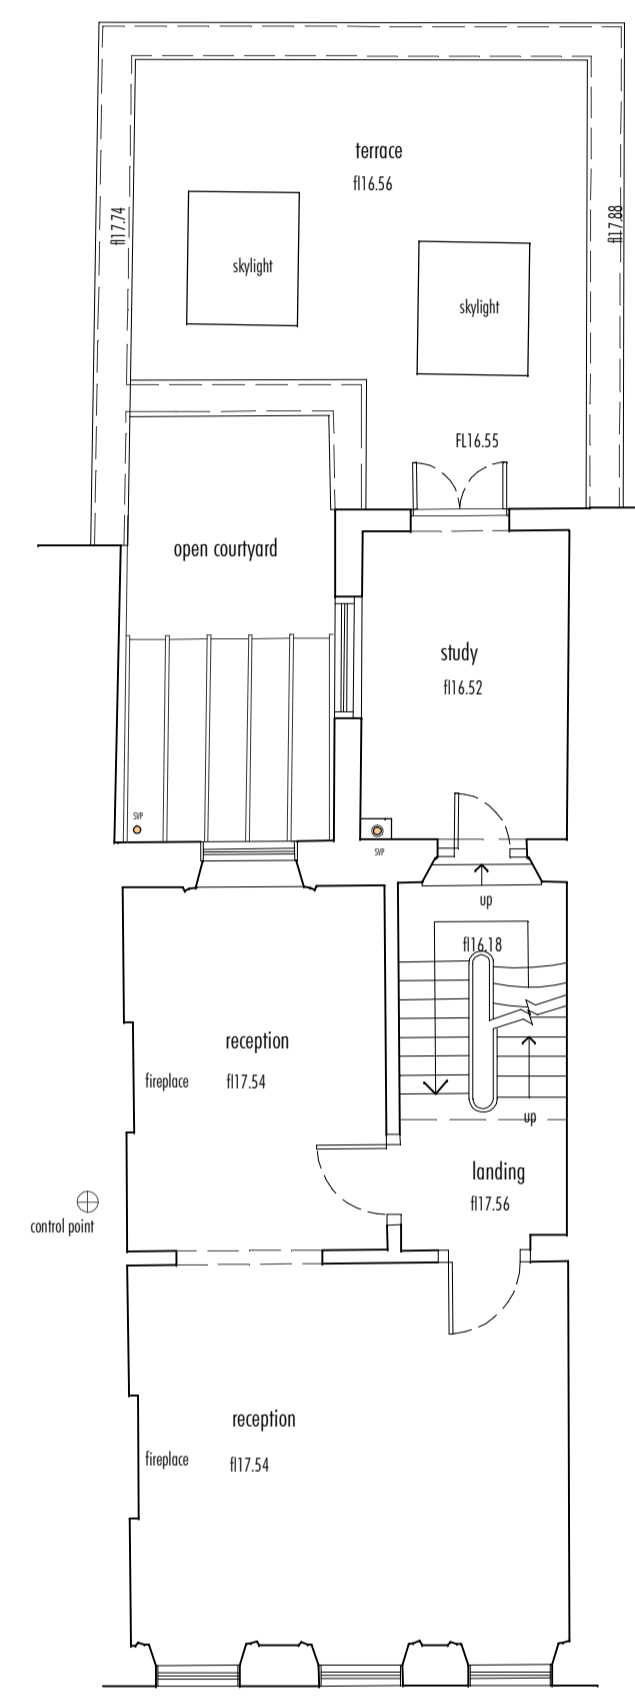

first floor plan

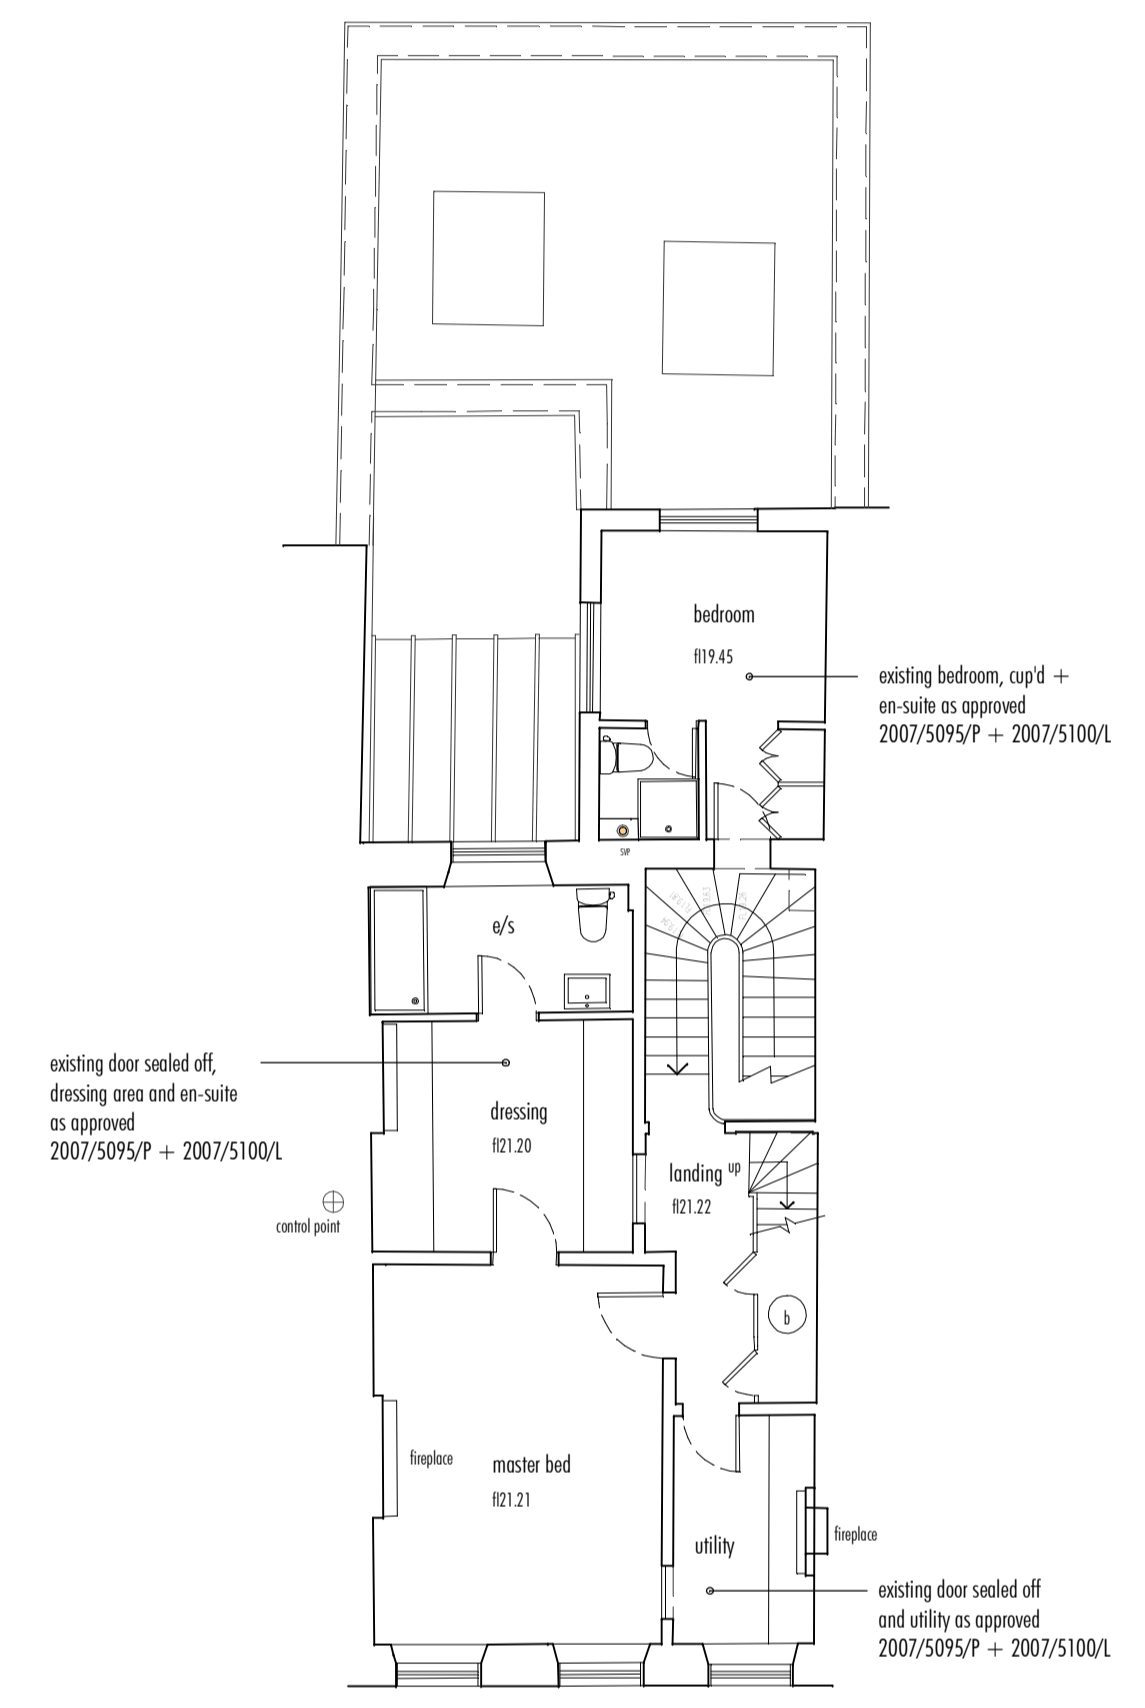

second floor plan

revision	date	description
<b>PLANNING</b>		
project title PROPOSED EXTENSION AND ALTERATIONS, 51 DOUGHTY STREET, LONDON, WC1N 2J5		
drawing title EXISTING FLOOR PLANS (THIRD FLOOR NOT SHOWN)		
client name MRS M. DOYLE		
first issued	drawn	scale
SEPTEMBER 2014	TS	1:100 @ A1
job/drawing reference <b>13111 - SU10 -</b>		
the studio: 70 Church Road, Witley, Oxford, OX3 3LZ 01845 879936   info@andersonorr.com   www.andersonorr.com		