




0 6

NOTE:
ALL DIMENSIONS MUST BE CHECKED ON SITE AND NOT SCALED FROM THIS DRAWING.
FOR USE IN PRECISE NAMED LOCATION ONLY. COPYRIGHT RESERVED.

NOTE:


this survey plan is based on survey drawings prepared by:
BURY ASSOCIATES
Unit 5, 17 Farrier Street
Worcester, WR1 3BH
T: 01905 26222
surveys@buryassociates.co.uk
www.buryassociates.co.uk

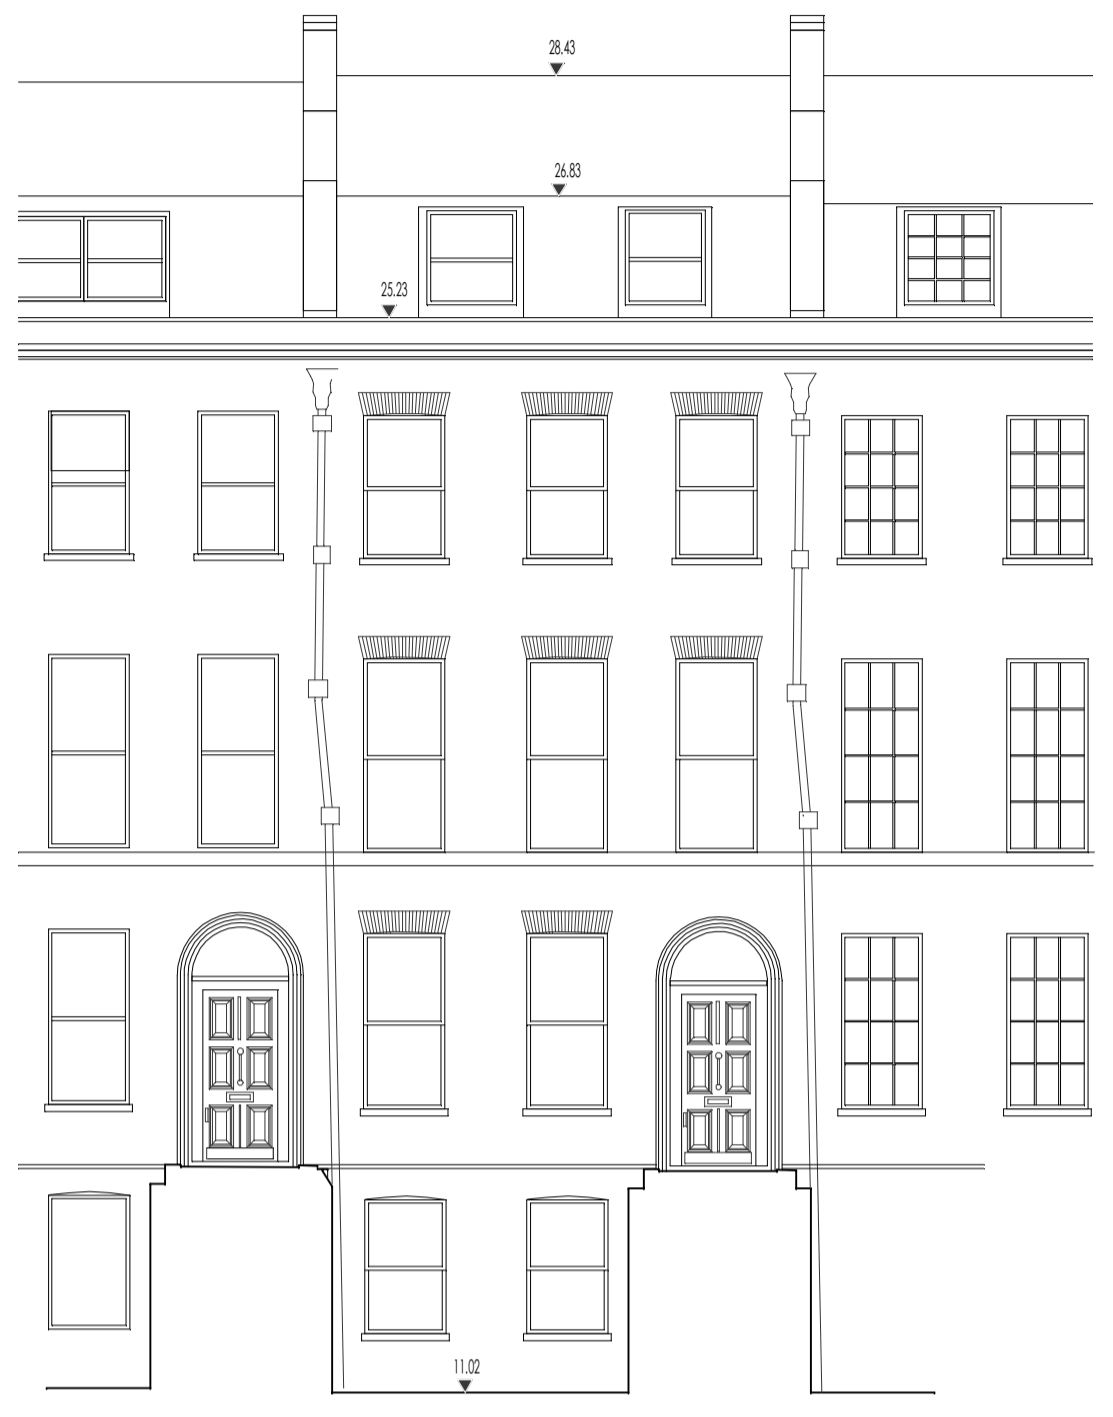


Datum line 102m
S0 DOUGHTY STREET | S1 DOUGHTY STREET | S2 DOUGHTY STREET
SOUTH WEST ELEVATION




Datum line 102m
NORTH WEST (courtyard) ELEVATION

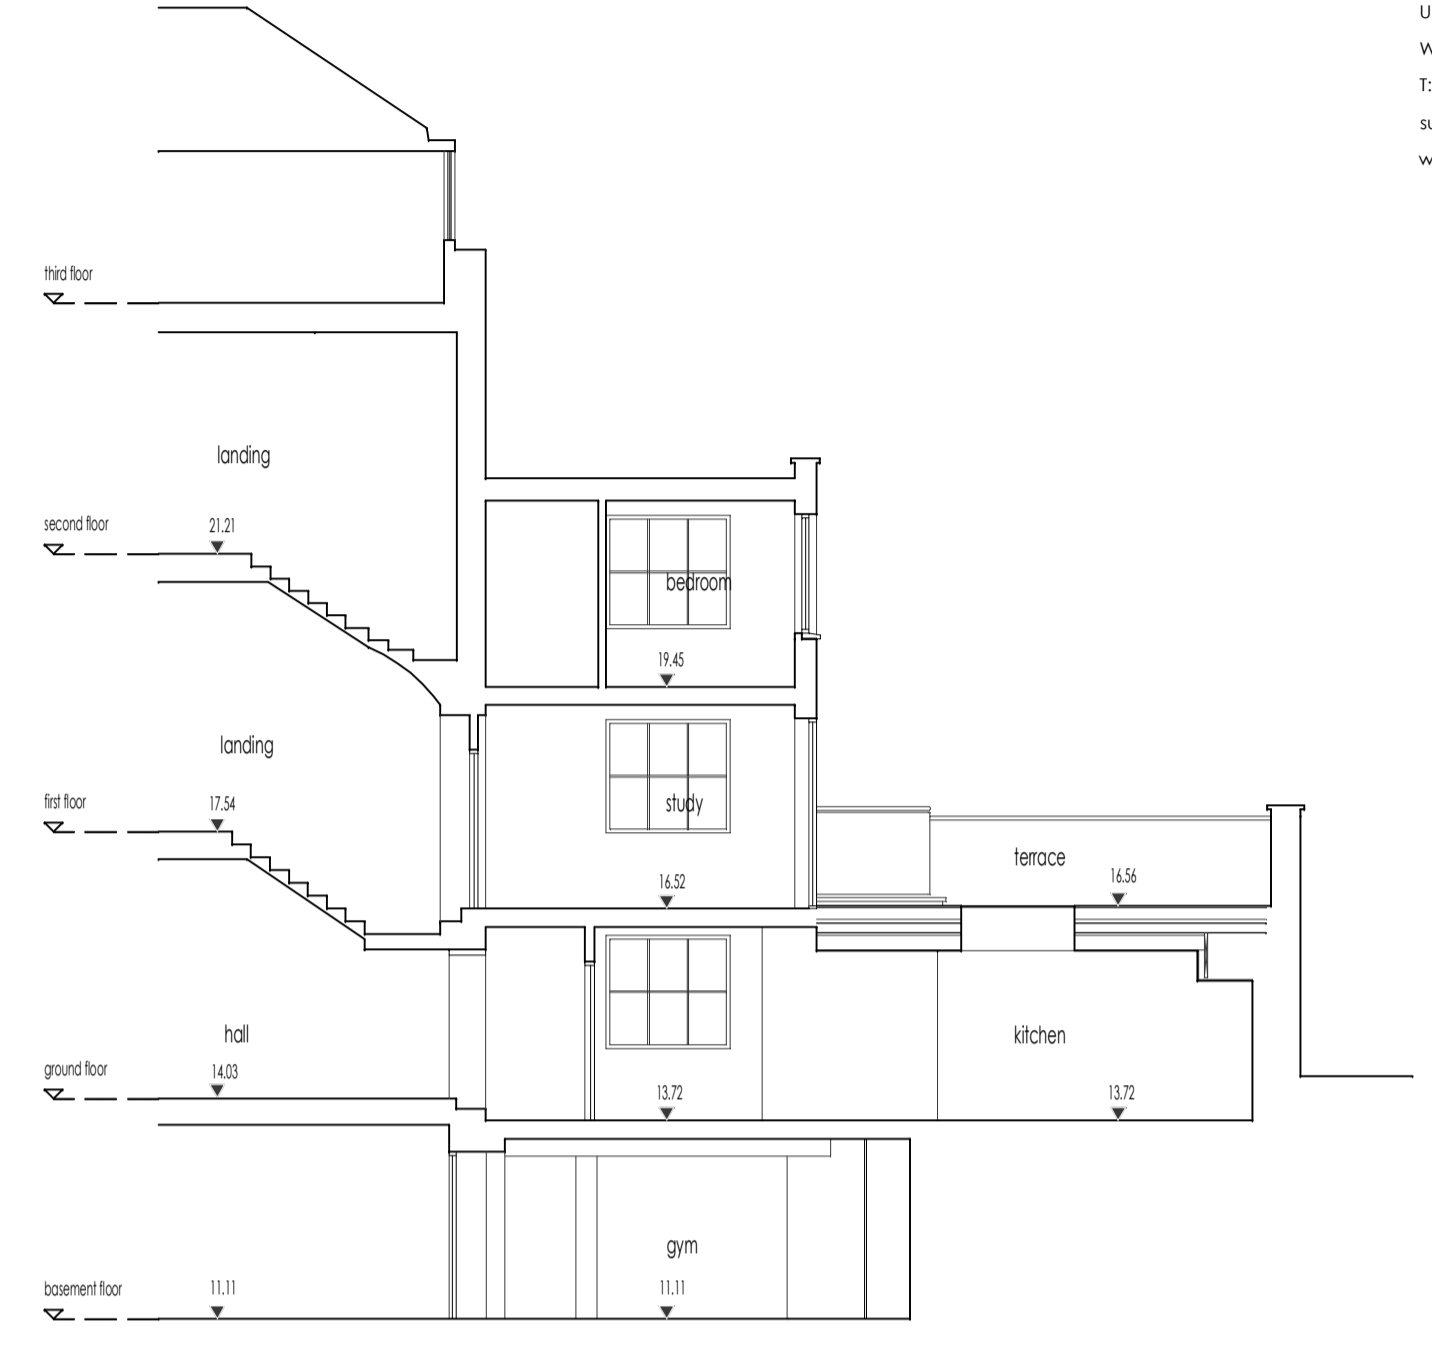

Datum line 102m
NORTH WEST (internal) ELEVATION

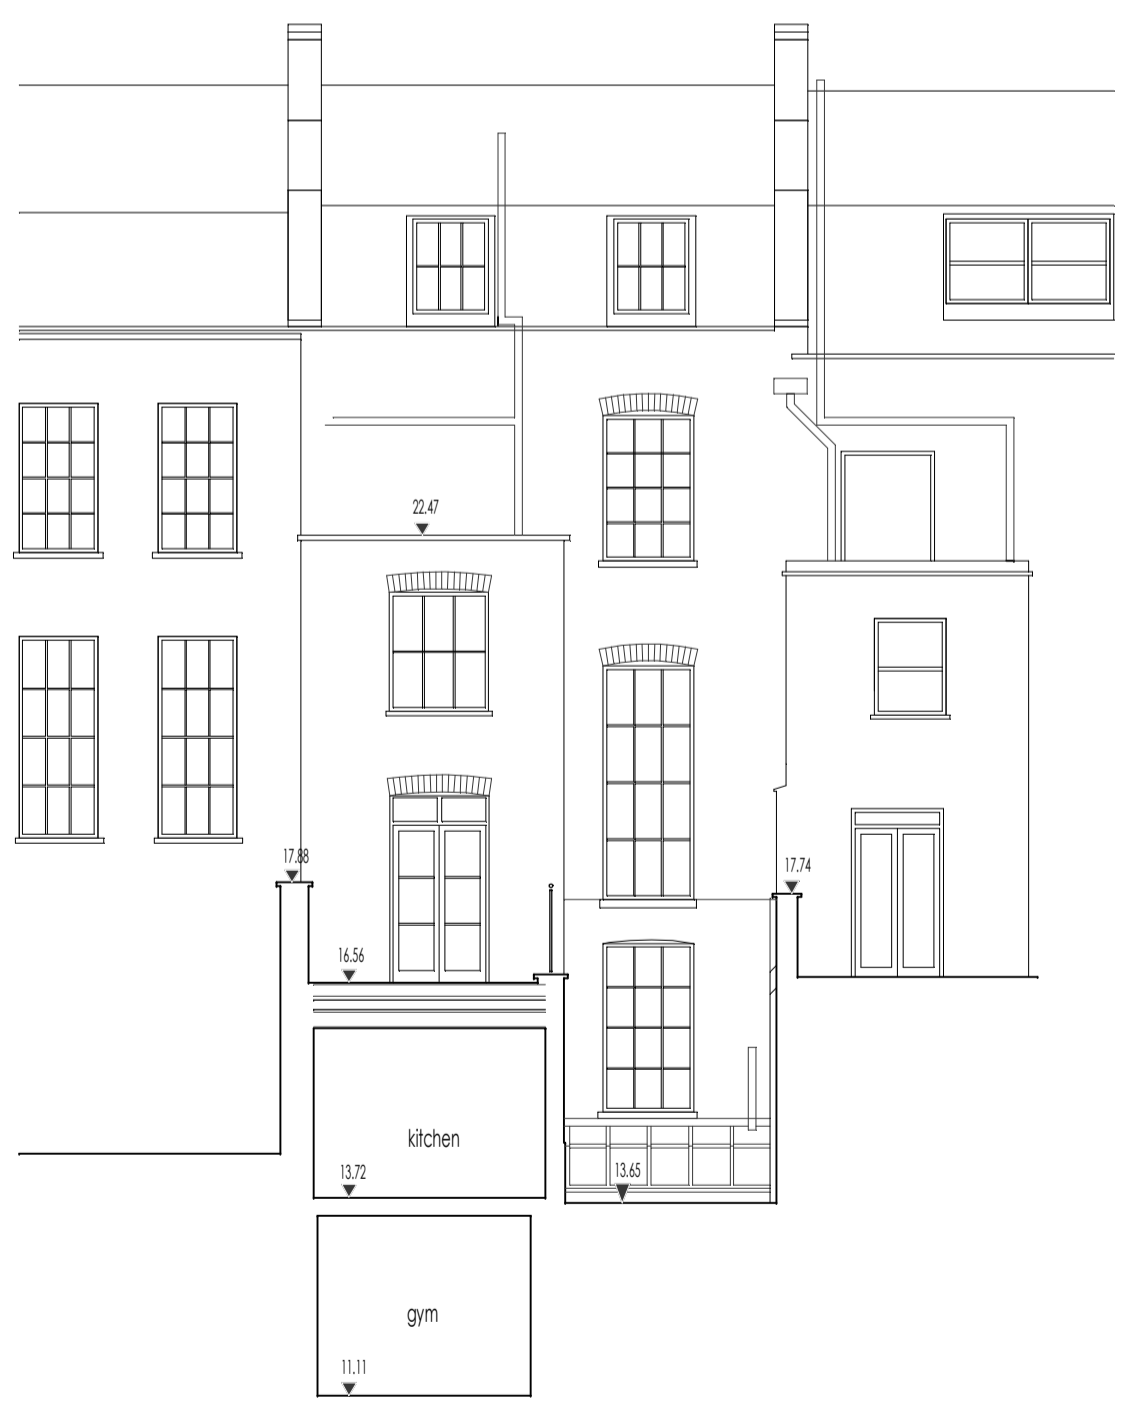

Datum line 102m
S2 DOUGHTY STREET | S1 DOUGHTY STREET | S0 DOUGHTY STREET
NORTH EAST (ground floor courtyard) ELEVATION

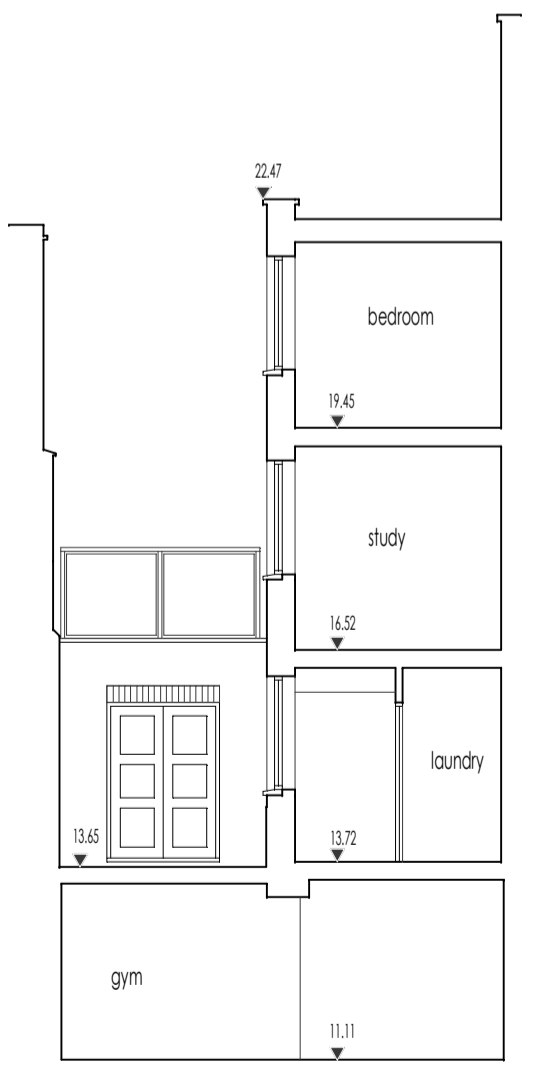

Datum line 102m
S0 DOUGHTY STREET | S1 DOUGHTY STREET | S2 DOUGHTY STREET
SOUTH WEST (ground floor courtyard) ELEVATION

revision	date	description
PLANNING		
project title PROPOSED EXTENSION AND ALTERATIONS, S1 DOUGHTY STREET, LONDON, WC1N 2J5		
drawing title EXISTING ELEVATIONS		
client name MRS M. DOYLE		
first issued	drawn	scale
SEPTEMBER 2014	TS	1:100 @ A1
job/drawing no/revision 13111 - SU11 -		
The Studio, 70 Church Road, Wheelley, Oxford, OX3 1LZ 01845 879936 info@andersonorr.com www.andersonorr.com		