





0 6


NOTE:
ALL DIMENSIONS MUST BE CHECKED ON SITE AND NOT SCALED FROM THIS DRAWING.
FOR USE IN PRECISE NAMED LOCATION ONLY. COPYRIGHT RESERVED.

NOTE:


this survey plan is based on survey drawings prepared by:
BURY ASSOCIATES
Unit 5, 17 Farrier Street
Worcester, WR1 3BH
T: 01905 26222
surveys@buryassociates.co.uk
www.buryassociates.co.uk

Key

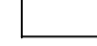
-  existing structure
-  proposed structure

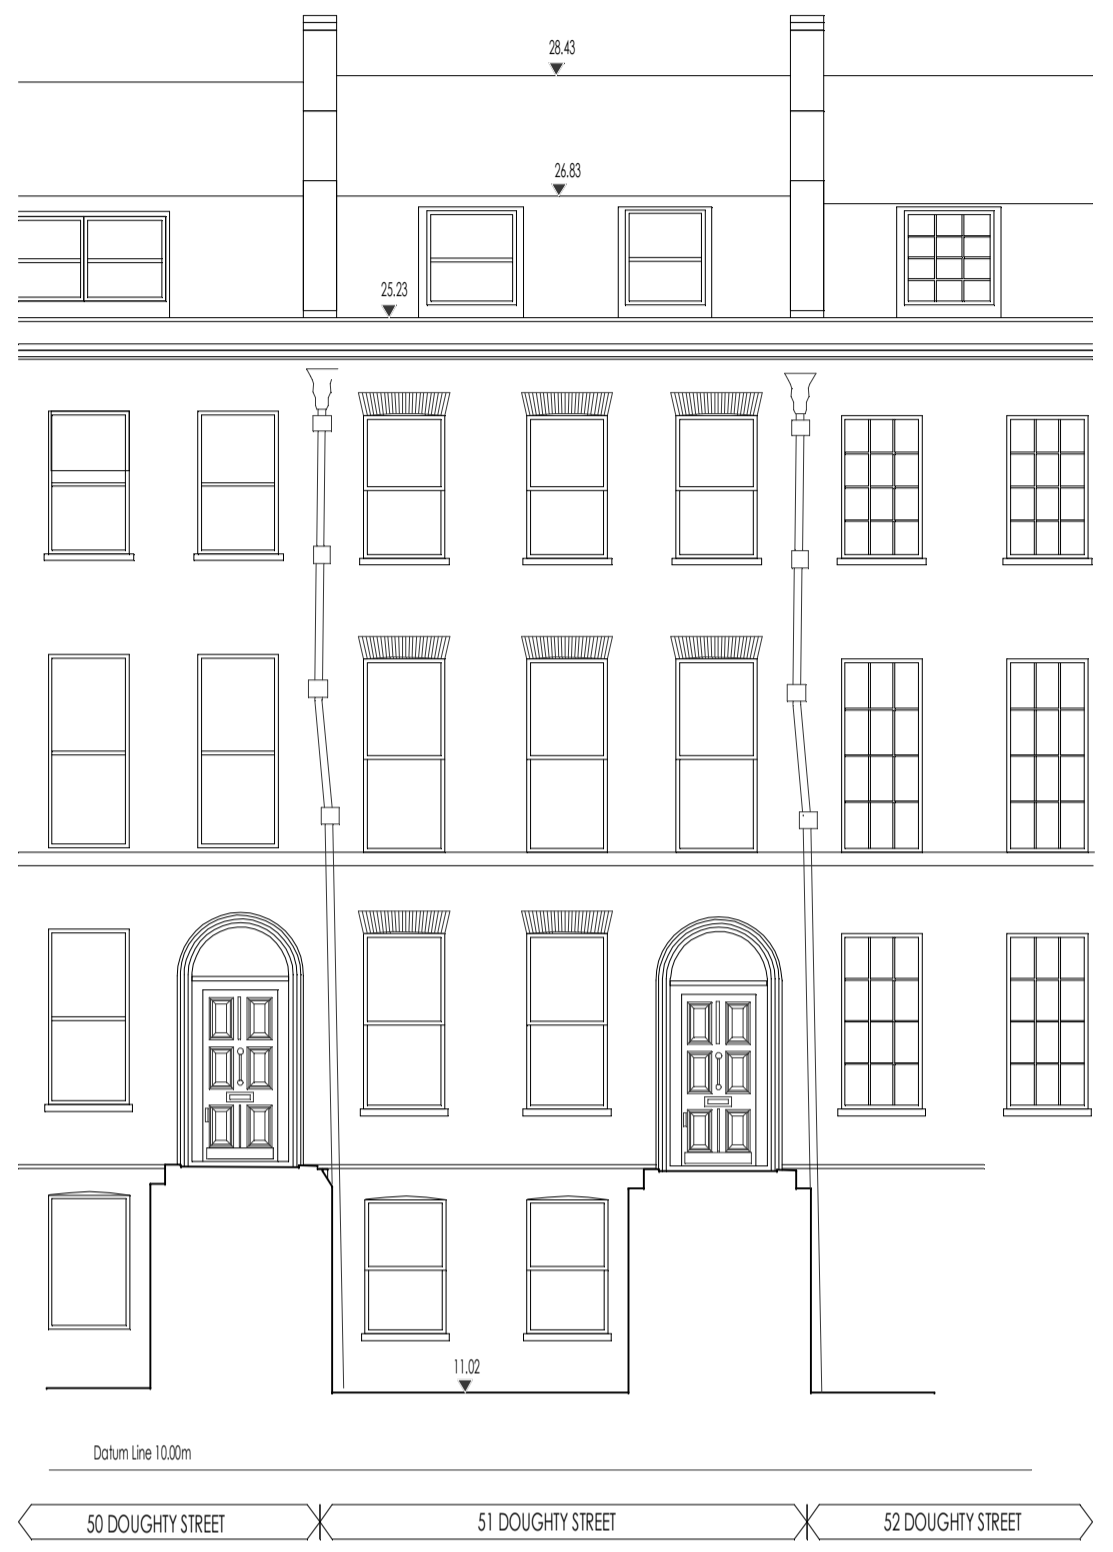


SOUTH WEST ELEVATION

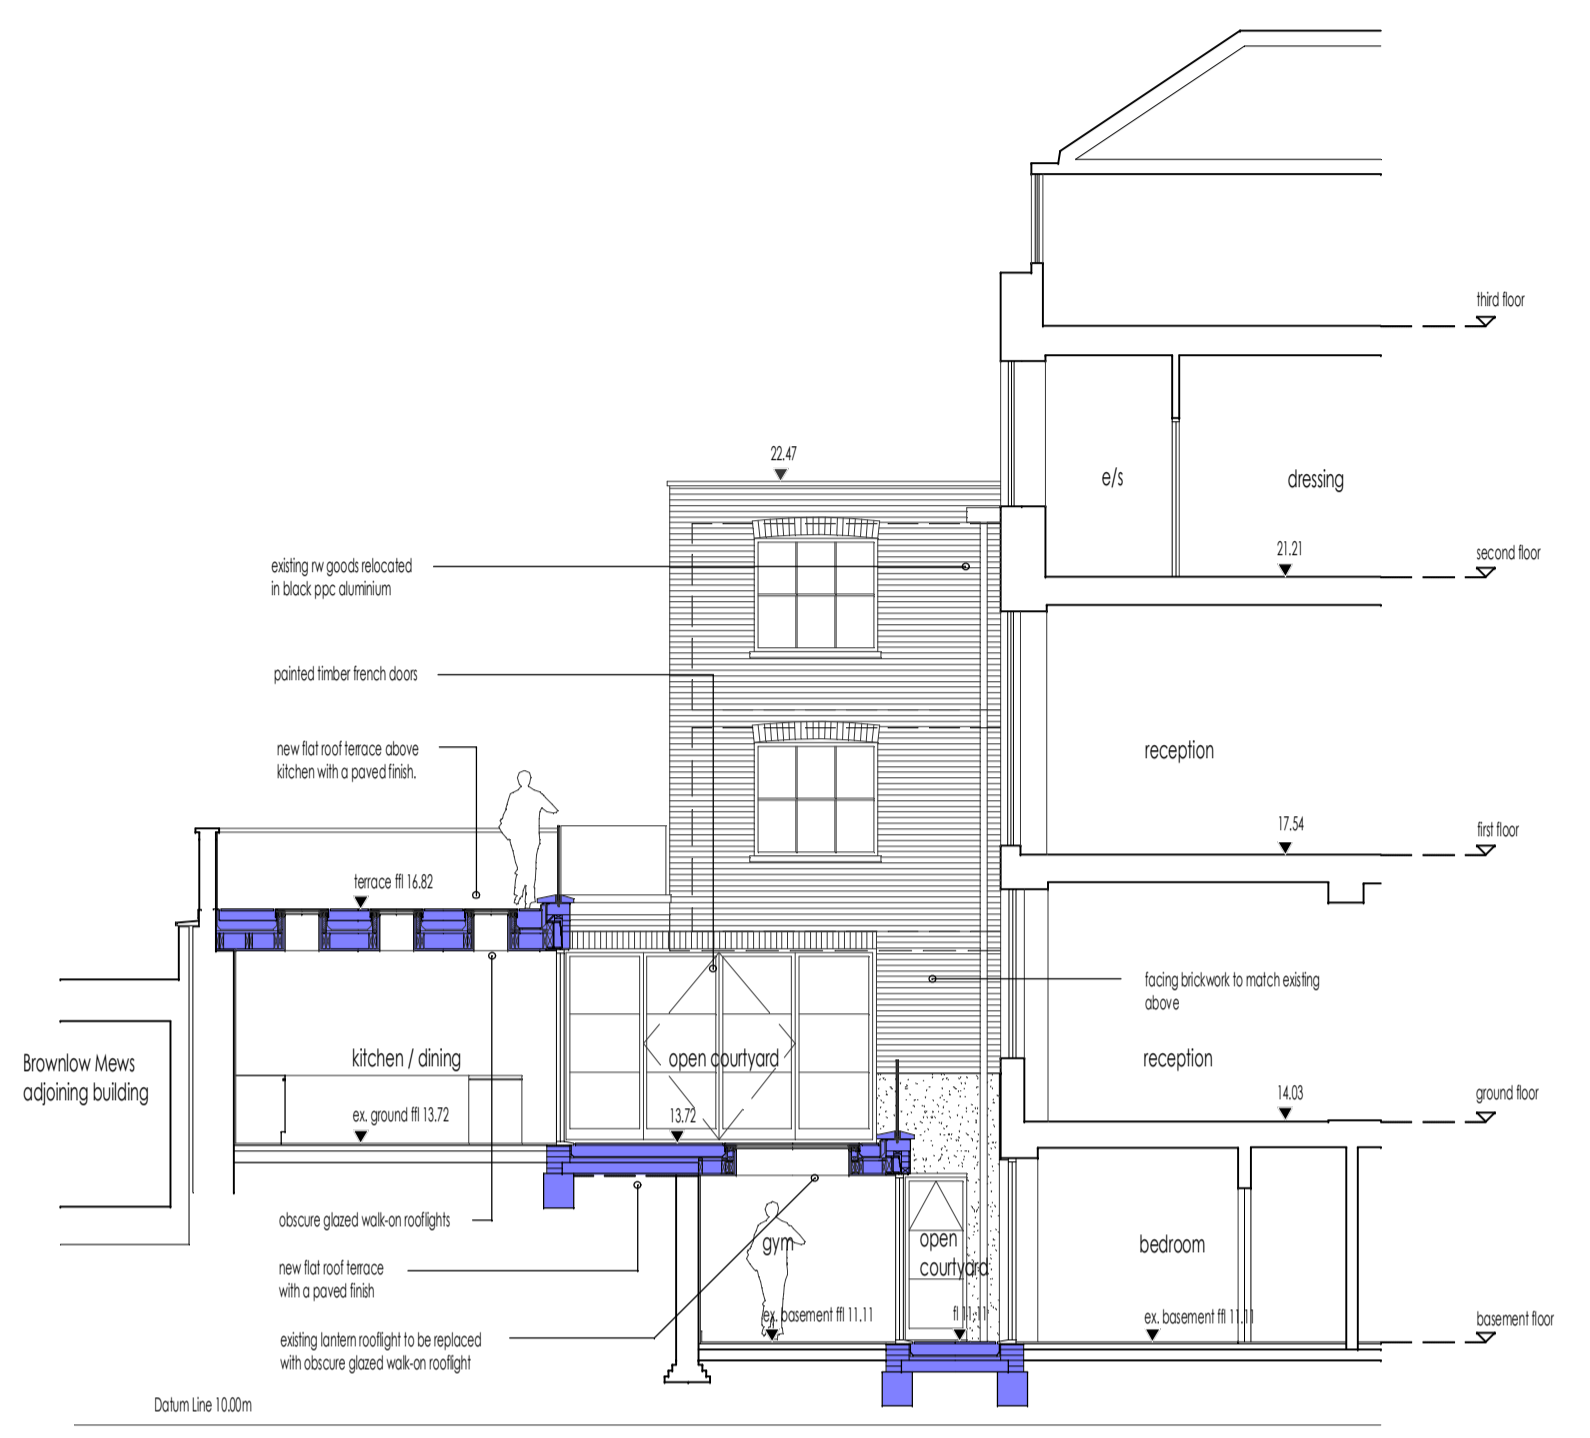


NORTH WEST (courtyard) ELEVATION

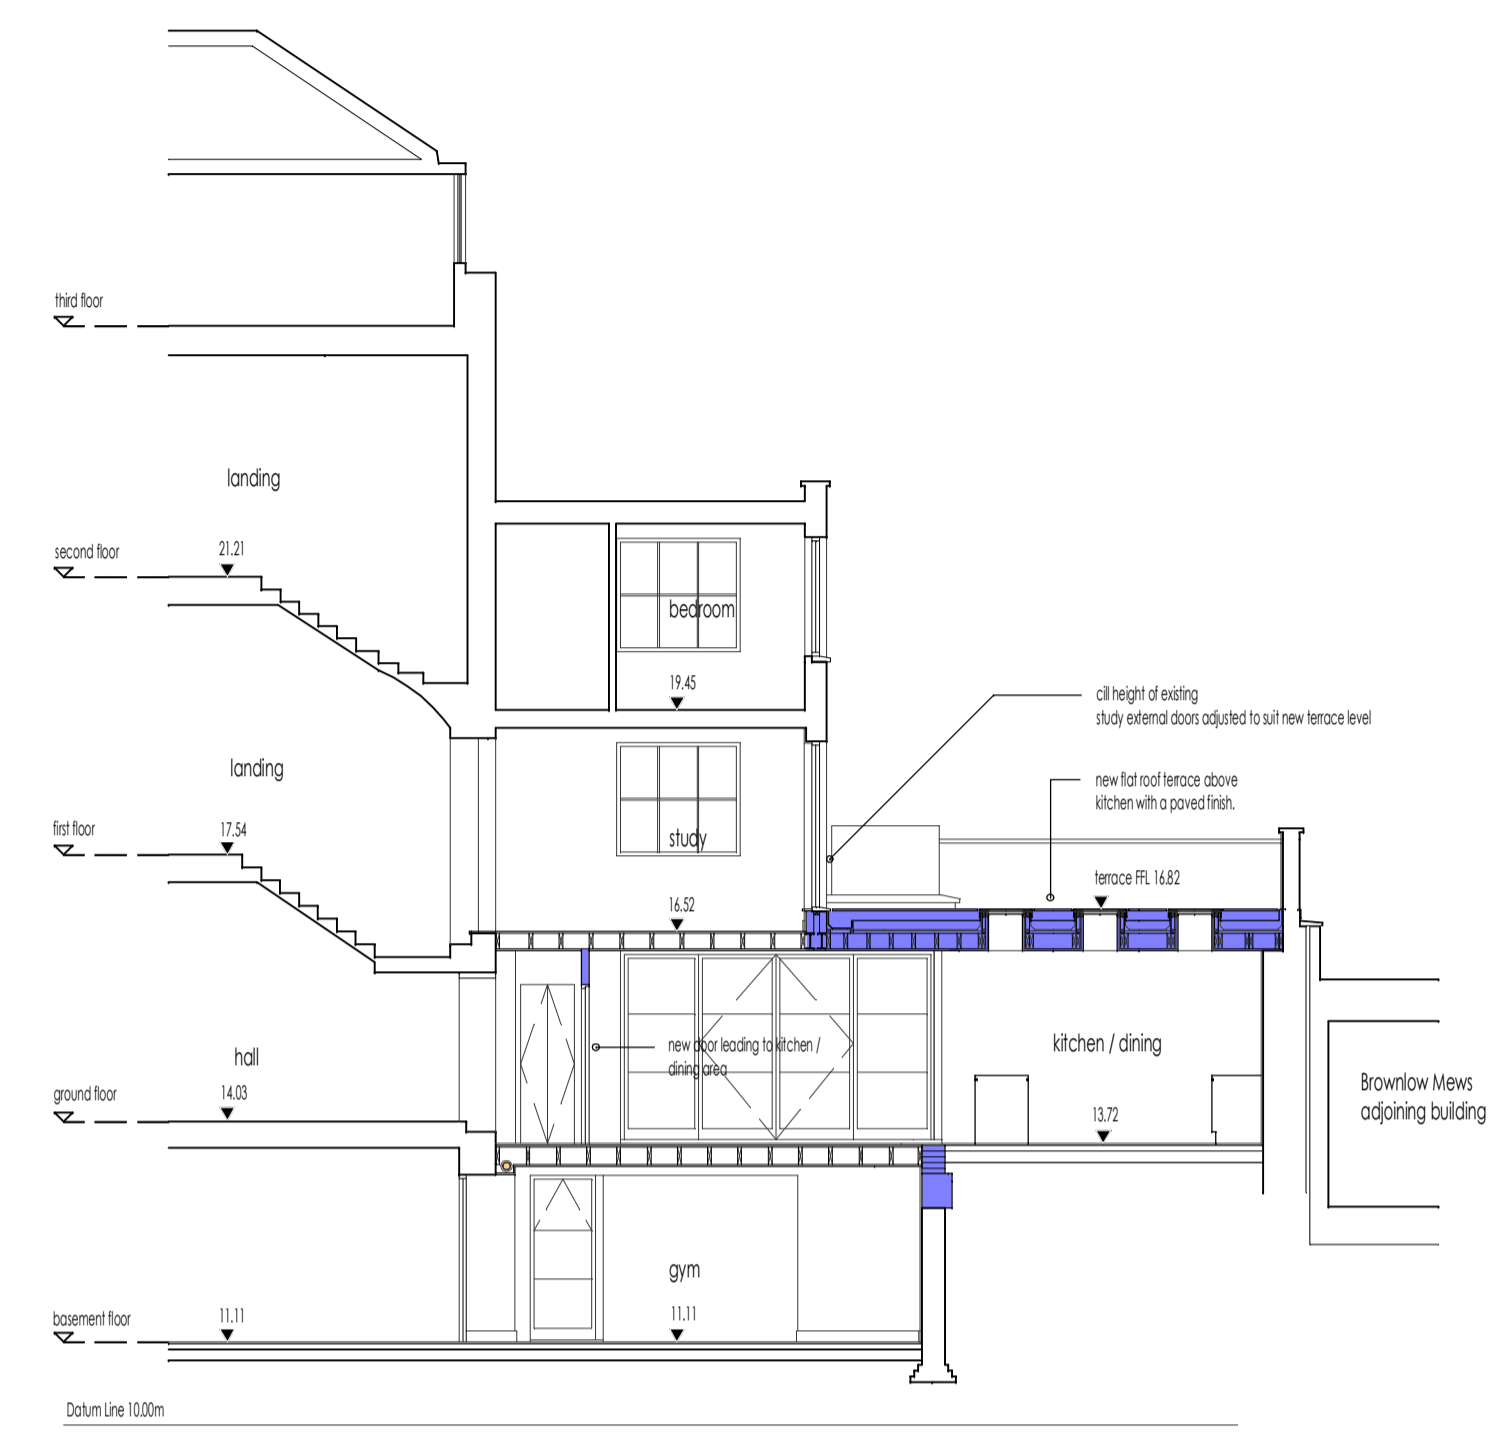


NORTH WEST (internal) ELEVATION

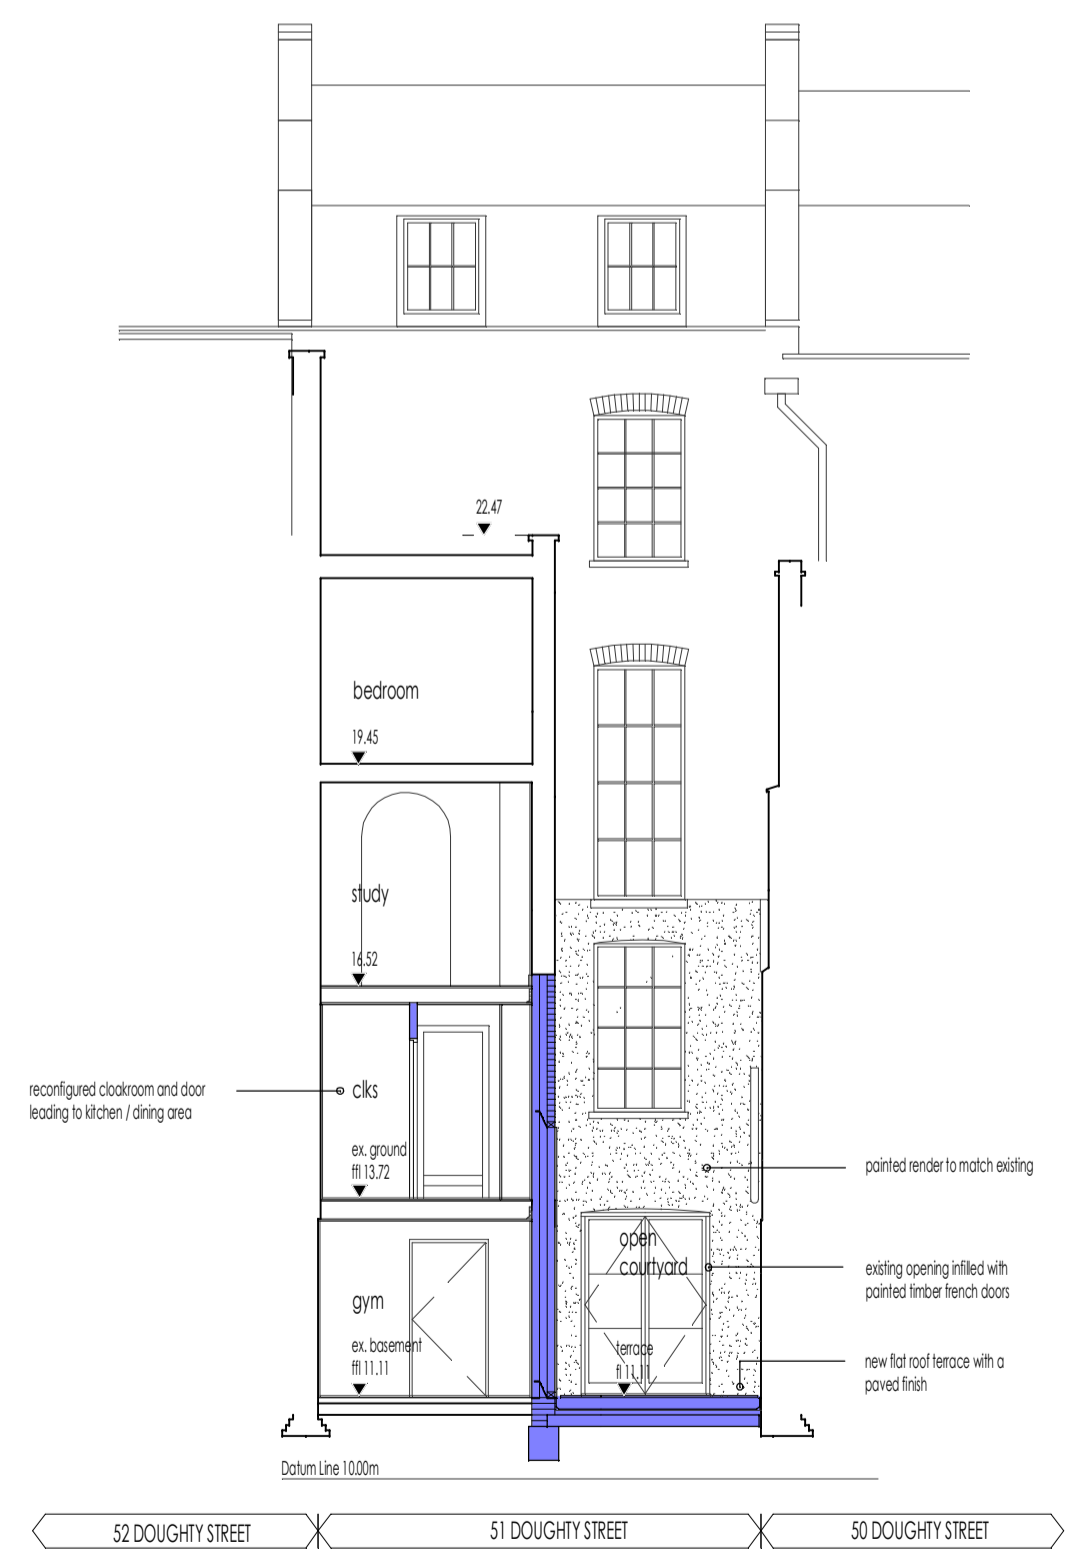


NORTH EAST (basement courtyard) ELEVATION

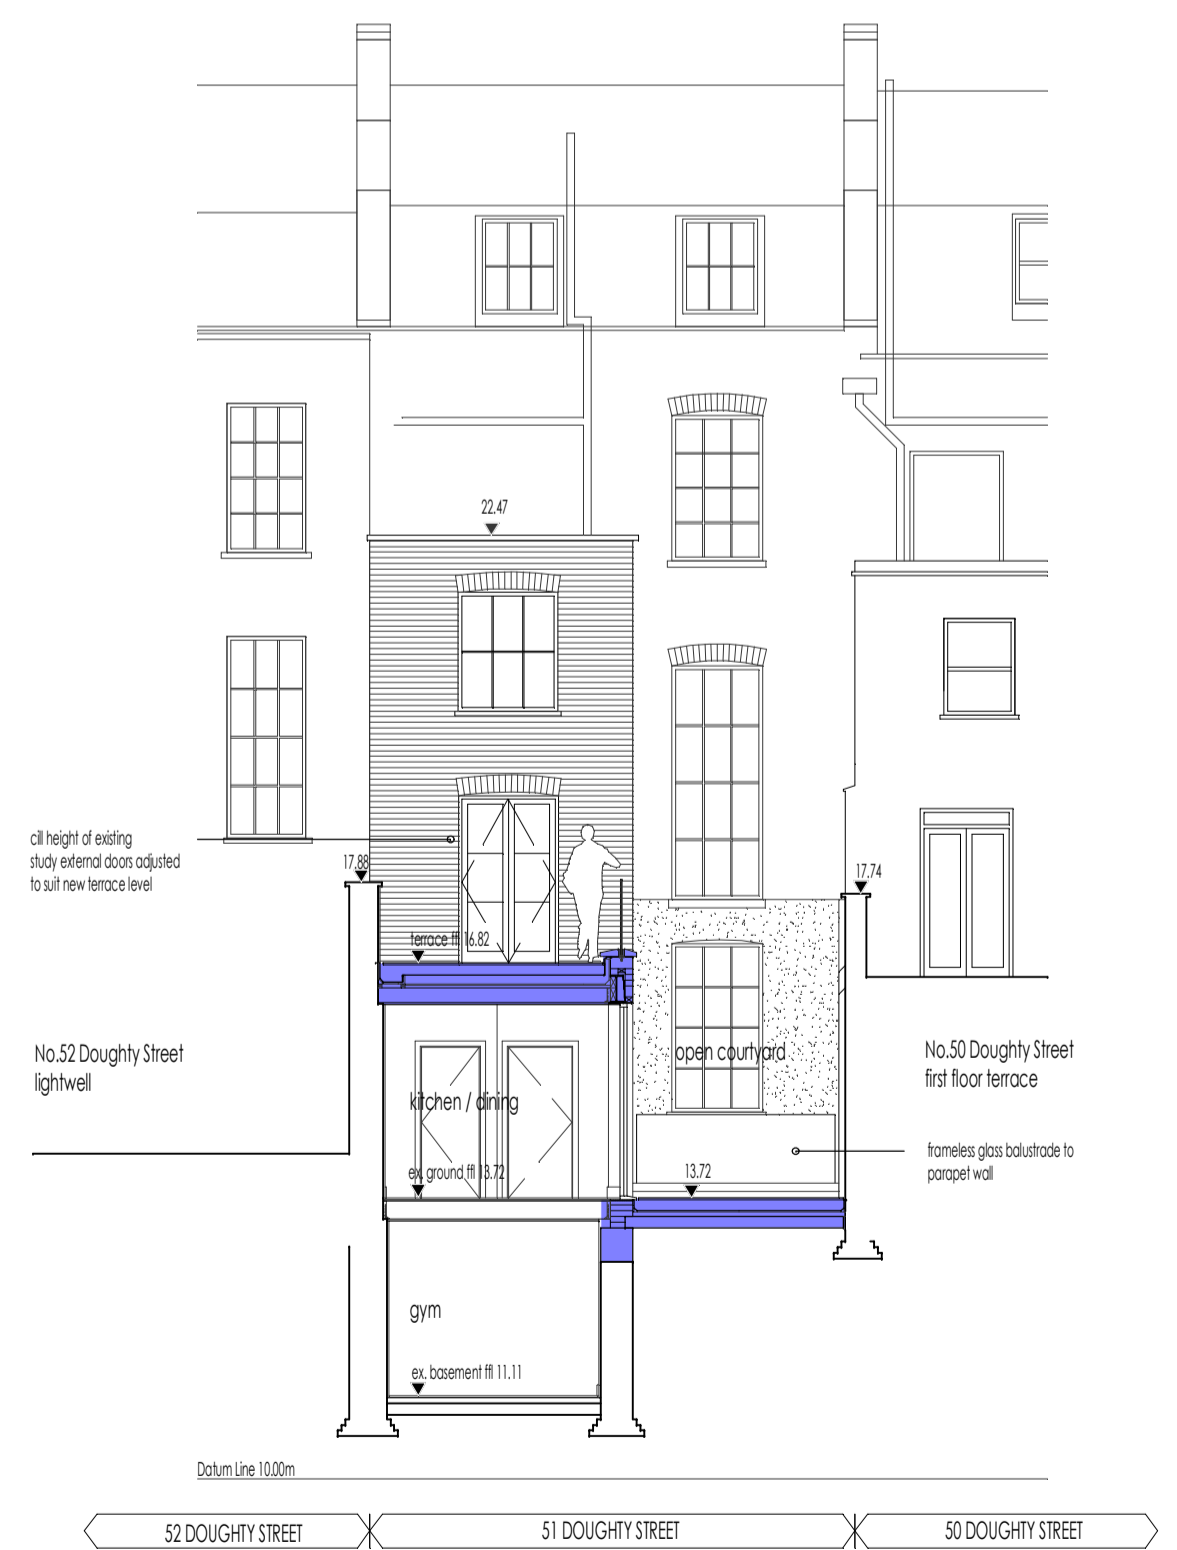

NORTH EAST (ground floor courtyard) ELEVATION

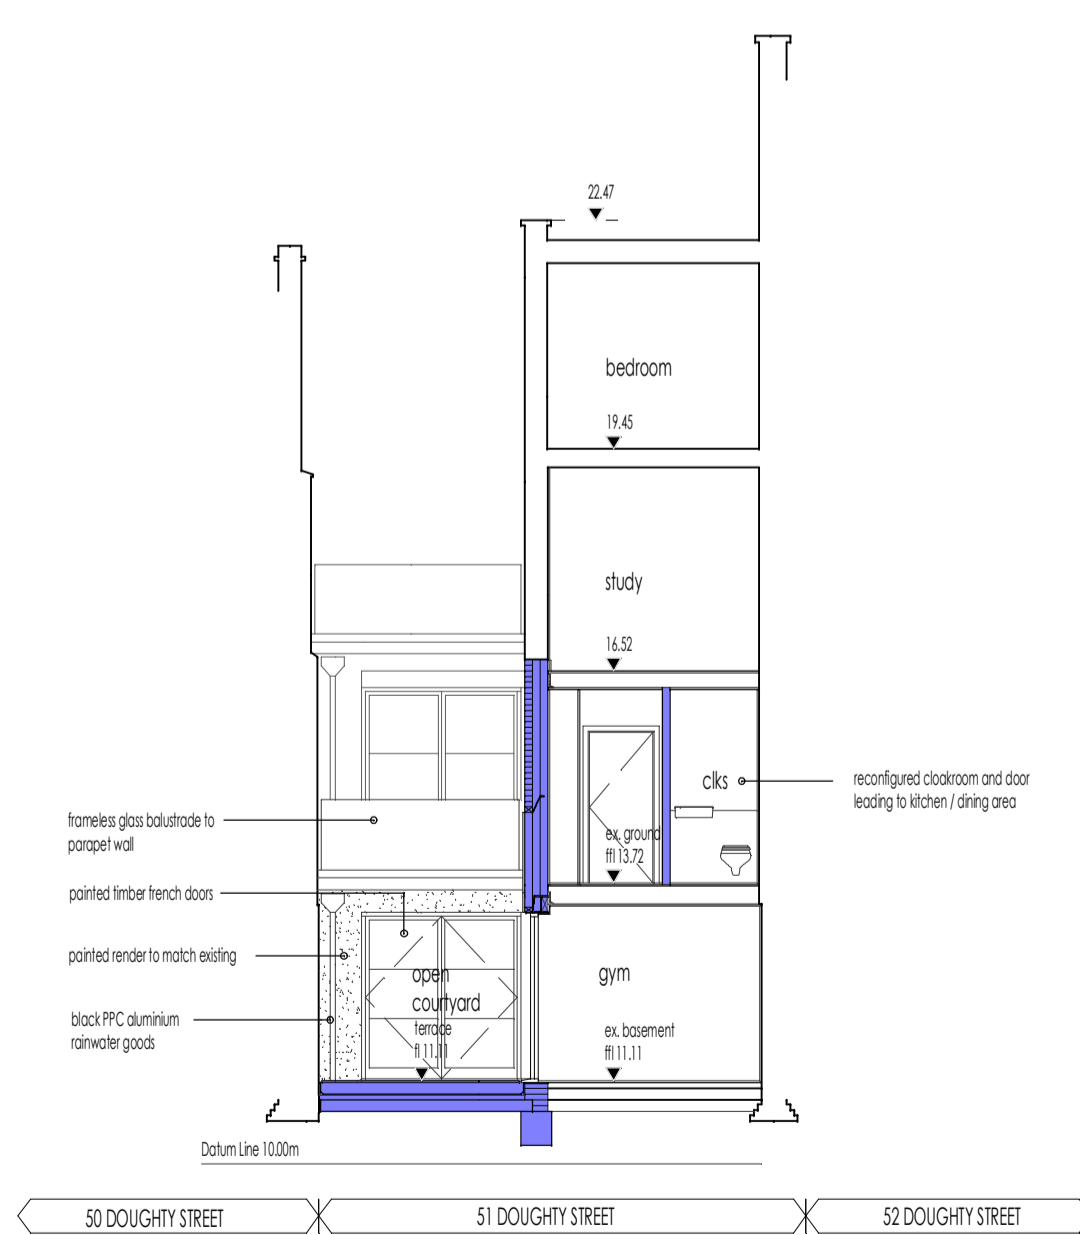

SOUTH WEST (basement courtyard) ELEVATION

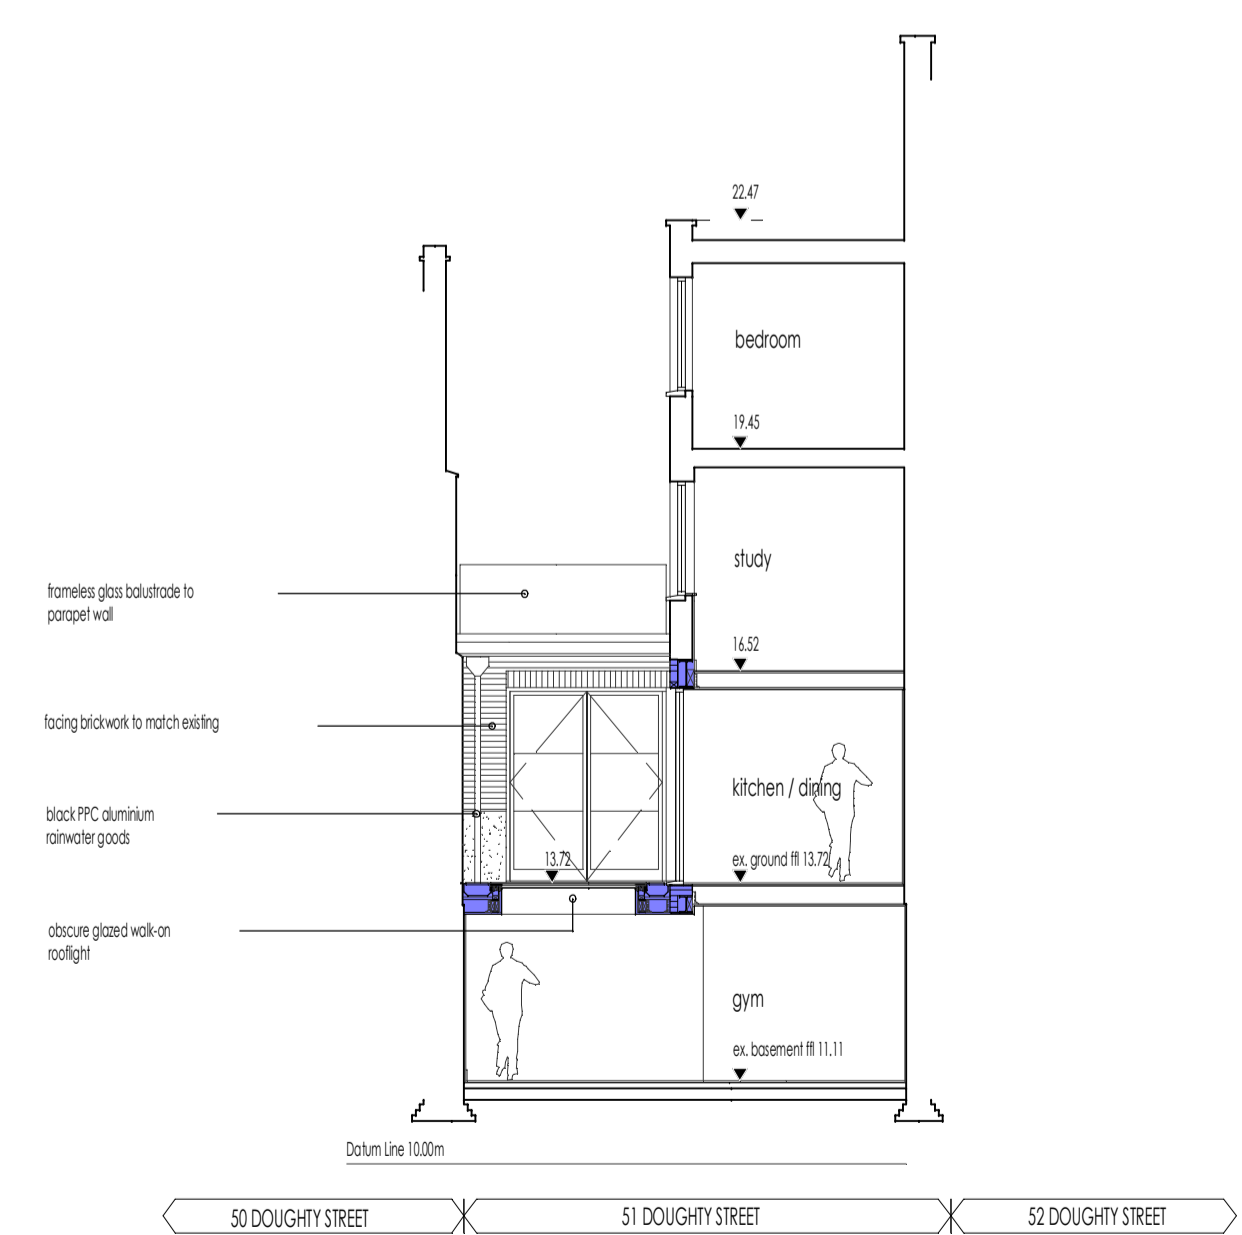

SOUTH WEST (ground floor courtyard) ELEVATION

revision	date	description
1	SEPTEMBER 2014	PROPOSED EXTENSION AND ALTERATIONS, S1 DOUGHY STREET, LONDON, WC1N 2J5

drawing title: **PROPOSED ELEVATIONS**
 client name: MRS M. DOYLE
 first issued: SEPTEMBER 2014
 drawing revision: TS
 scale: 1:100 @ A1

13111 - P11 -
The Studios, 70 Church Road, Wheathurst, Colindale, London, NW9 1EQ
01843 879936 | info@andersonorr.com | www.andersonorr.com