



01/P08 Proposed Basement Floor Plan (No Change)

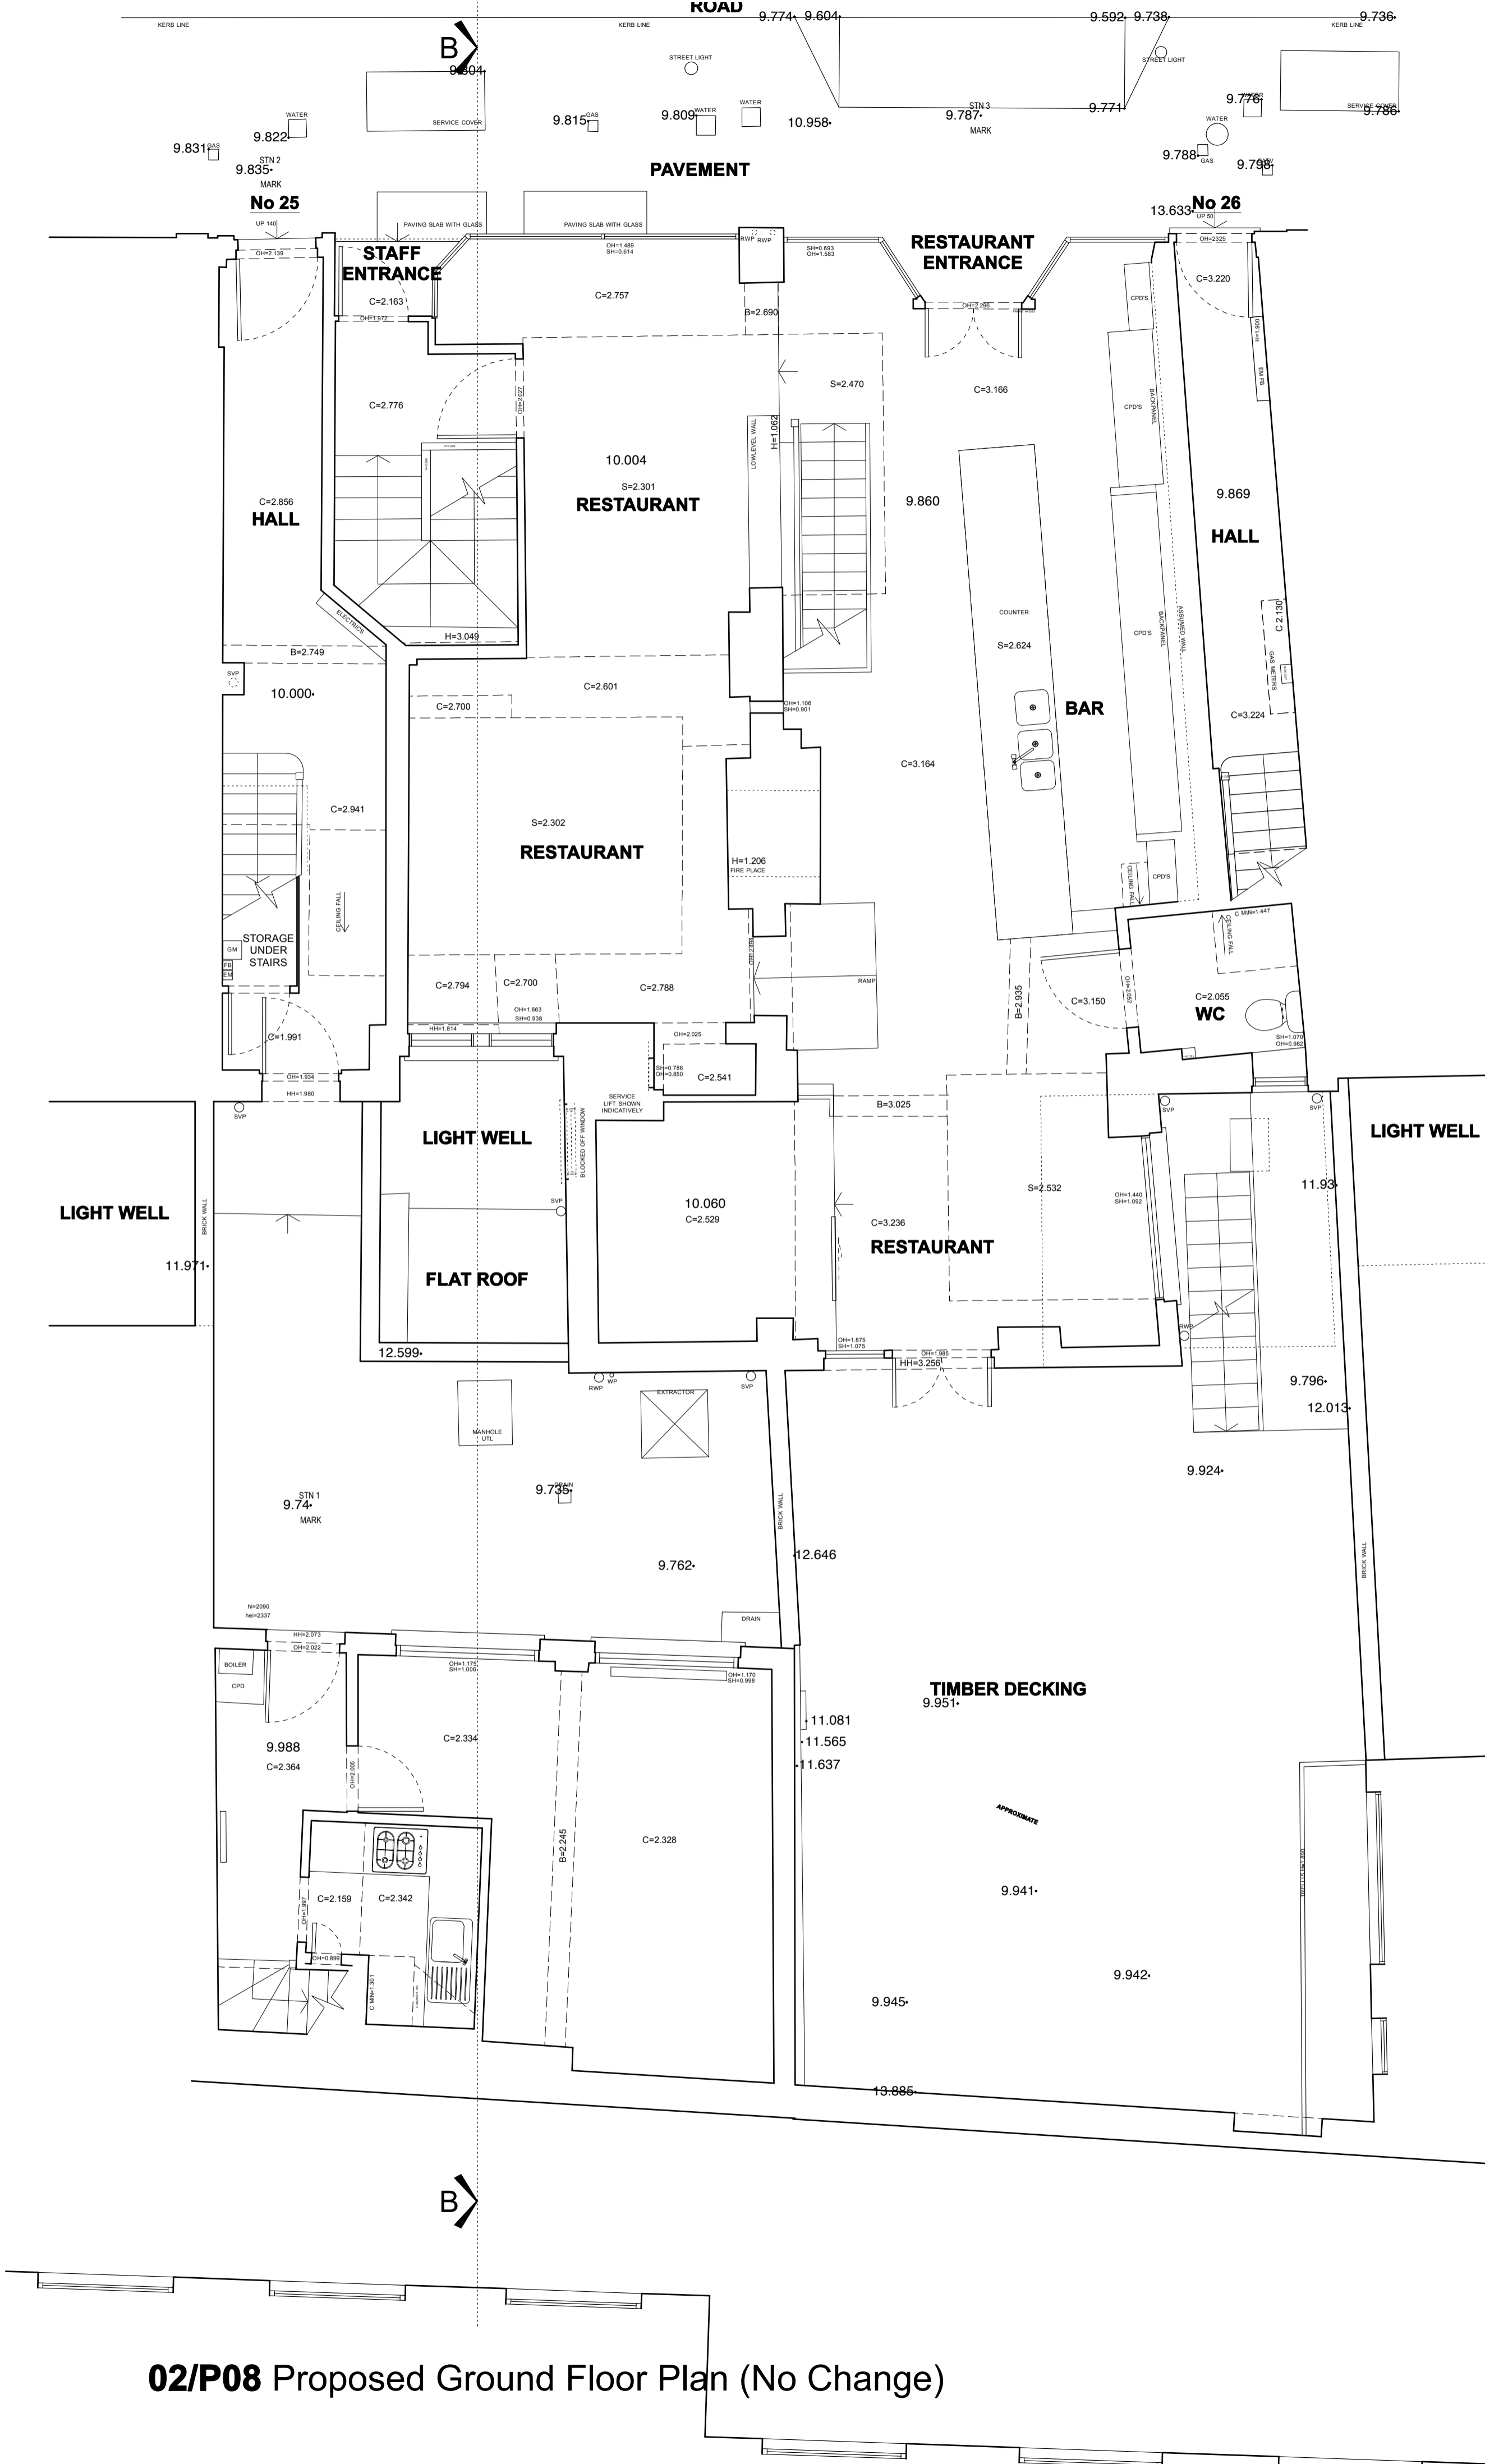

02/P08 Proposed Ground Floor Plan (No Change)

- Notes
1. Do not scale
  2. Read figured dimensions only
  3. If in any doubt ask

Copyright Reserved Inglis Badrashi Ltd

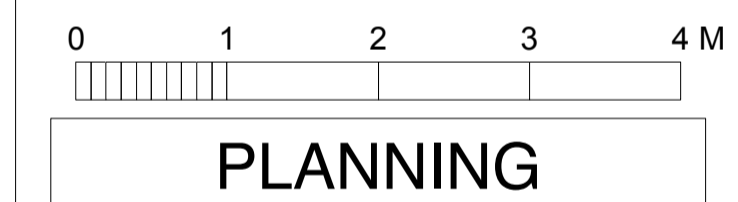

PLANNING

Revisions

ibla 11 Wells Mews London W1T 3HD  
 1 020 7580 8808 f 020 7636 9951  
 www.ibla.uk.com postroom@ibla.uk.com

Client **Castle Lane Securities Limited**

Project **25-26 Red Lion Street**

Drawing **Proposed Plans 1**

Date **May 2013**

Scale **1:50 at A1**  
**1:100 at A3** Drawn by **JM**

Ref.

**774 P08A**