




01/P09 Proposed First Floor Plan (No Change)

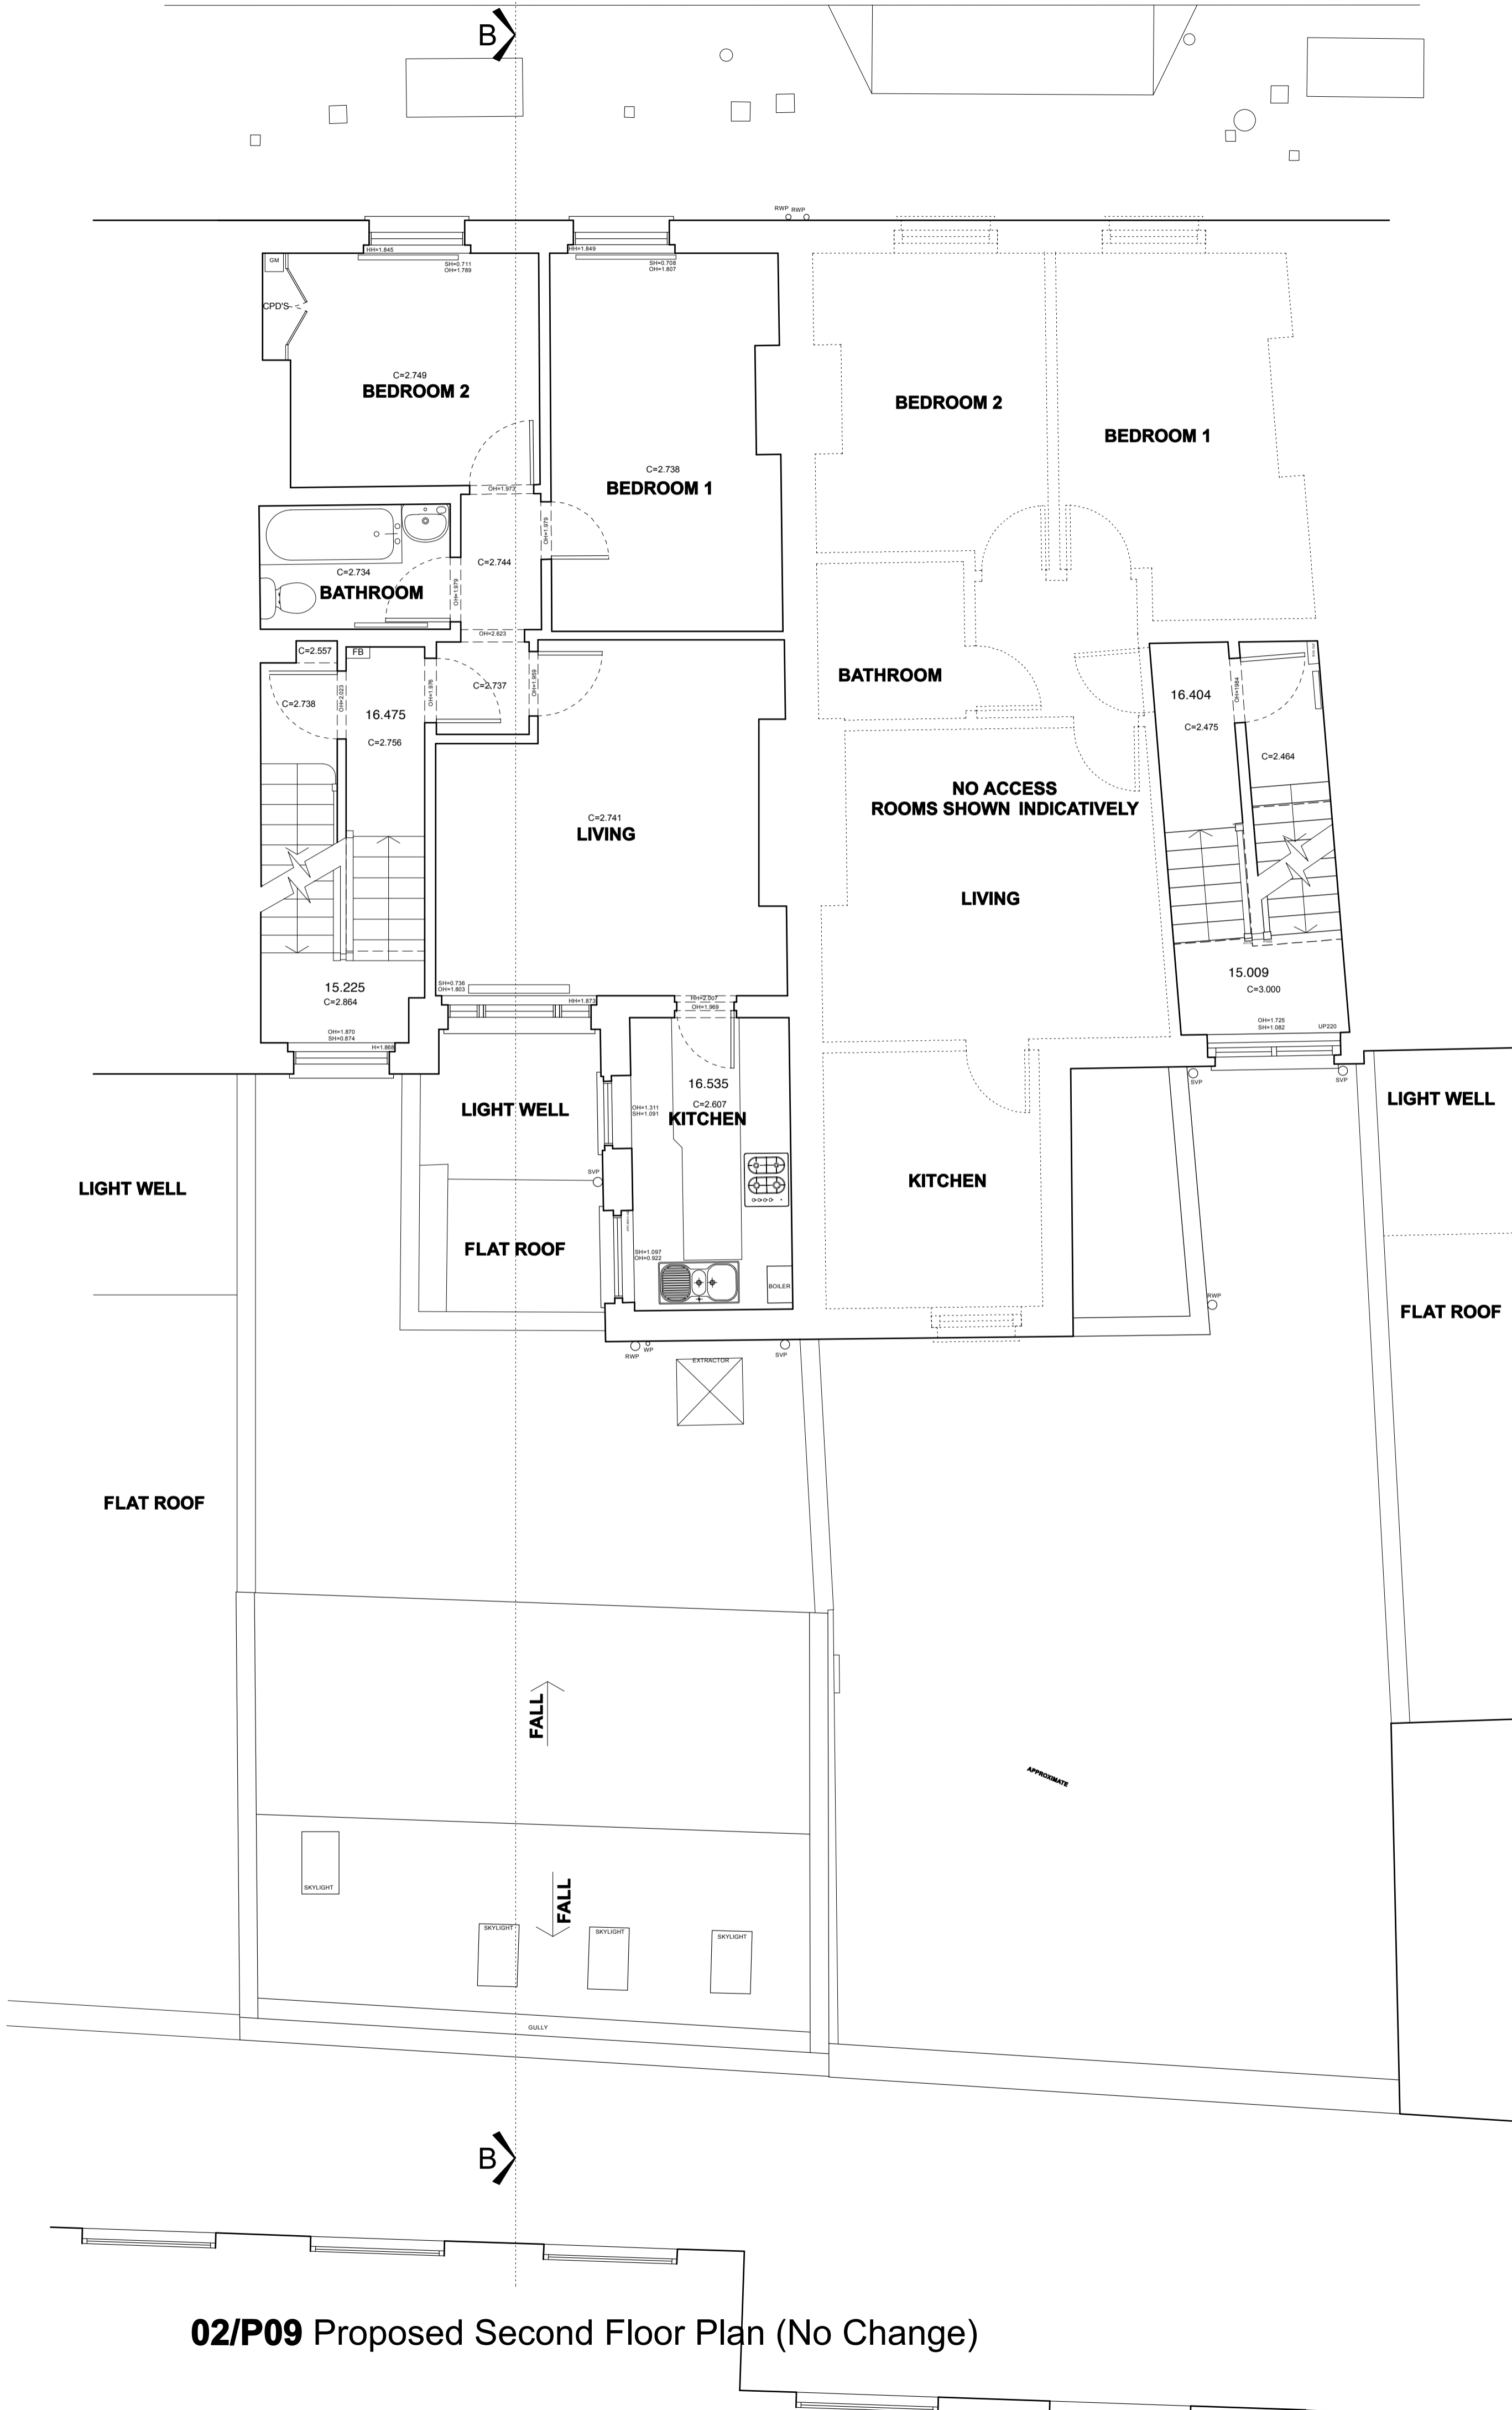

02/P09 Proposed Second Floor Plan (No Change)

Notes
1. Do not scale
2. Read figured dimensions only
3. If in any doubt ask

Copyright Reserved Inglis Badrashi Ltd

Key

0 1 2 3 4 M

PLANNING

Revisions

ibla 11 Wells Mews London W1T 3HD
 1 020 7580 8808 f 020 7636 9951
 www.ibla.uk.com postroom@ibla.uk.com

Client **Castle Lane Securities Limited**

Project **25-26 Red Lion Street**

Drawing **Proposed Plans 2**

Date **May 2013**

Scale **1:50 at A1**
1:100 at A3 Drawn by **JM**

Ref. **774 P09A**