



Key Section AA 1:250 @ A1

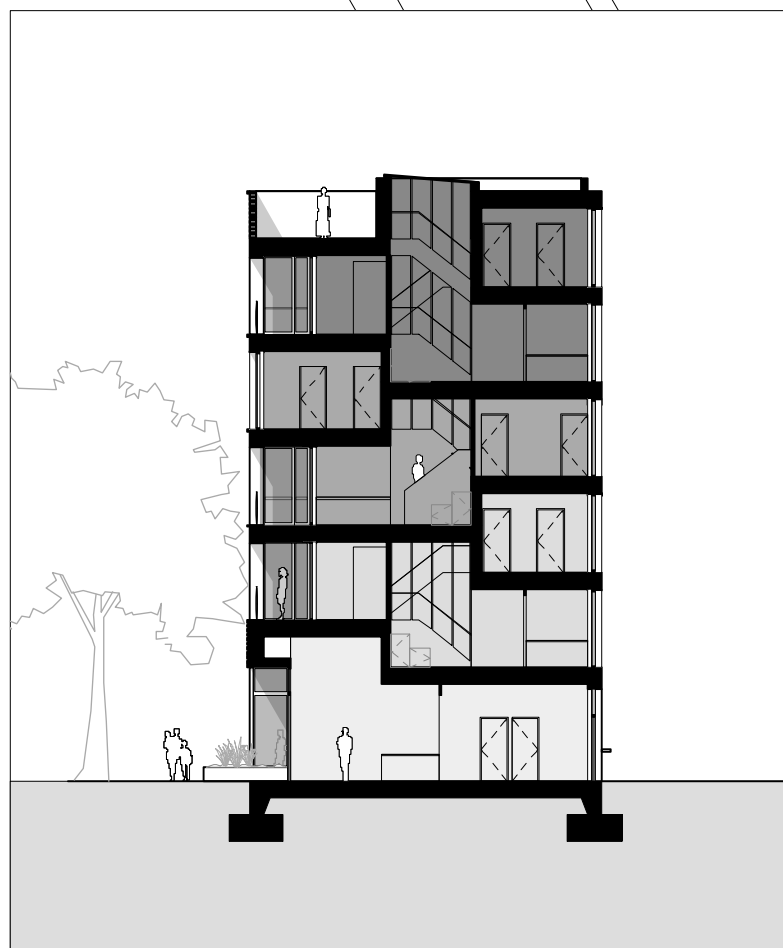


Key Section BB 1:250 @ A1

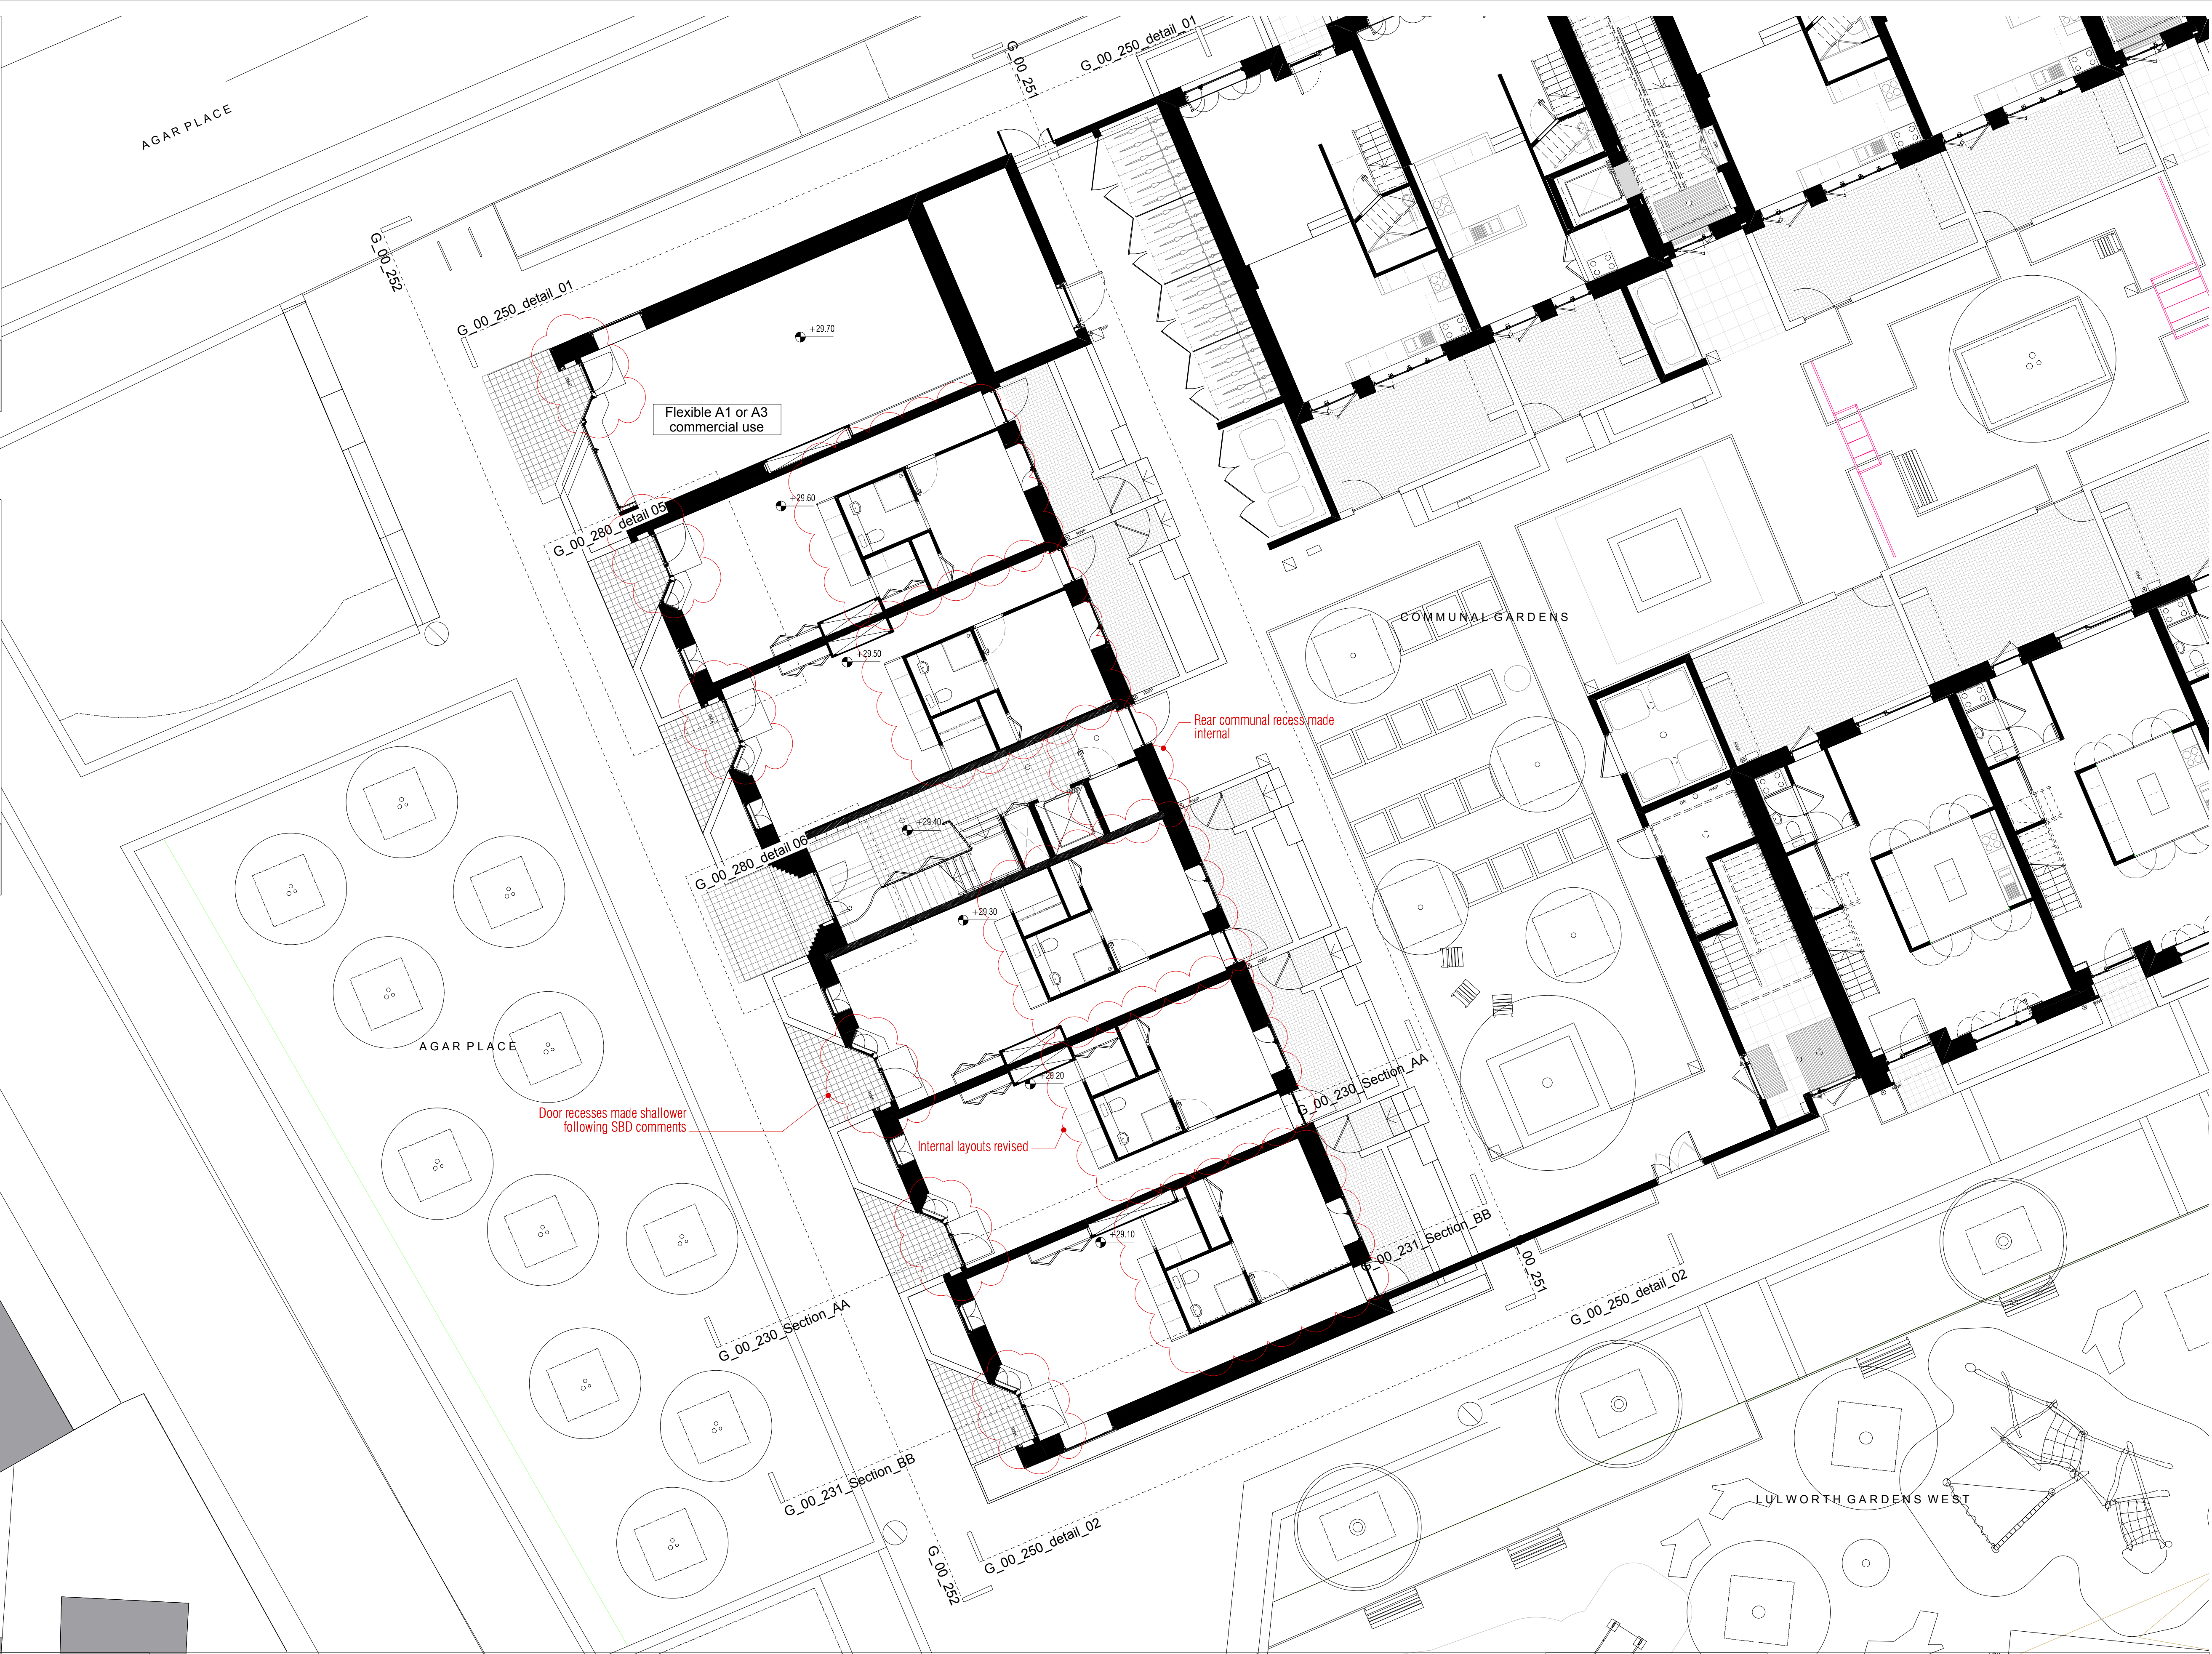

- NOTES
1. Measurements are based on metric system
 2. All levels are in meters to Principal Datum (PD) unless noted otherwise
 3. Do not scale drawing
 4. Figure dimensions are to be followed
 5. Do not use for construction unless expressly permitted
 6. Contractor should verify all conditions on site and notify contract administrator of any variations from dimensions before construction

Rev	Date	Description
/	20.12.13	Planning Submission
A	24.02.14	Planning revision: Annotation to commercial unit
B	12.07.14	Planning revision: Increase in overall area following PH detailing exercise

The data contained in this document includes proprietary rights of mae. Any party in receipt of the document shall receive and hold the same in confidence and agree not to duplicate or otherwise reproduce the document, in whole or in part, nor disclose the contents of the same without the written consent of mae.

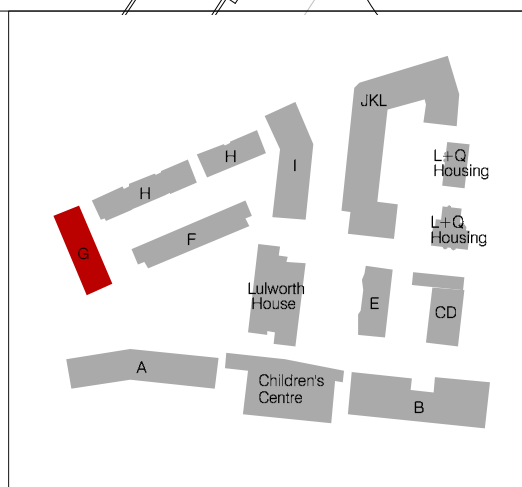

mae
 mae LLP Architects
 1 Naoroji Street
 London WC1X 0GB
 t: +44 (0)20 7704 6060
 f: +44 (0)20 7833 2473
 e: office@mae-llp.co.uk

Client LB Camden	
Job Name Agar Grove	Job No. 1237
Title Plot G Ground Floor Plan	
Status Planning	Scale 1:100
Drawn By MD	Checked By JH
Date 29.08.14	Revision B
Drawing No. 1423_DWG_PL_G_00_200	