


GENERAL NOTES:  
1. Measurements are based on metric system.  
2. All levels are in metres to Principal Datum (PD) unless noted otherwise.  
3. Detail scale of drawing and CAD file.  
4. All rooms, floor construction and to be confirmed.  
5. Detail scale of construction and to be confirmed.  
6. This drawing shows design intent only.  
7. All construction details to be confirmed by the client before construction.  
8. Contractor should verify all conditions, levels and dimensions on site and notify contract administrator of any variations from dimensions before construction.  
9. Any discrepancies on this drawing should be reported to the client before proceeding to fabrication.  
10. Drawings to be used in conjunction with relevant documents which include but are not exhaustive:  
MEP, Structural, Photographic drawings, site, acoustic and CDM documents.  
11. This drawing may contain errors. Please refer to original electronic document.  
12. It may be to be revised in accordance with agreed contract.  
13. All construction information to be confirmed by the client.  
14. All structural information to be confirmed by Structural Engineer.  
15. All service riser sizes and positions are to be confirmed by M&E Engineer.  
16. Landscaping layout shown individually, refer to landscape architects drawings for detail.  
17. All construction details to be confirmed by the client before construction.  
18. All other ground conditions are to be confirmed by the client before construction.  
19. Details to be reviewed against all relevant acoustic requirements, in line with the relevant CDM.  
20. Drawings to be used in conjunction with relevant documents which include but are not exhaustive:  
MEP, Structural, Photographic drawings, site, acoustic and CDM documents.  
21. Details to be reviewed against all relevant requirements and relevant documents.  
The data contained in this document includes proprietary rights of mae. Any party in receipt of the document shall ensure and hold the party in confidence and agrees not to disclose or otherwise reproduce the document in whole or in part, nor disclose the contents of the same without the written consent of mae.

Rev.	Date	Description
/	20.12.13	Planning Submission
A	24.02.14	Planning revision: Annotation to Show gable ends
B	12.07.14	Planning revision: Infill of rear recesses to meet PH

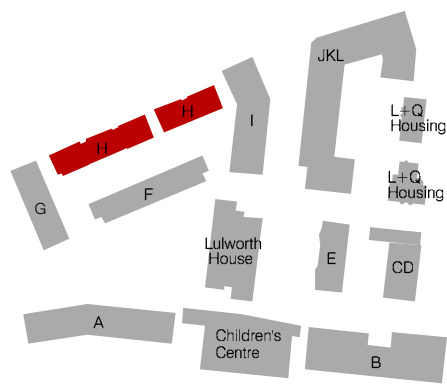

**mae**  
mae LLP Architects  
1 Naoroji Street  
London WC1X 0GB  
t: +44 (0)20 7704 6060  
f: +44 (0)20 7833 2473  
e: office@mae-llp.co.uk

Client LB Camden	Job Name Agar Grove	Job No. 1237
Title Plot H Ground Floor Plan	Status Planning	Scale 1:100
Drawn By FY	Checked By JH	Date 29.08.14
Drawing No. 1423_DWG_PL_H_00_200	Revision B	










The data contained in this document includes proprietary rights of mae. Any party in receipt of the document shall receive and hold the same in confidence and agrees not to duplicate or otherwise reproduce the document in whole or in part, nor disclose the contents of the same without the written consent of mae.



mæ

Client LB Camden	
Job Name Agar Grove	Job No. 1237




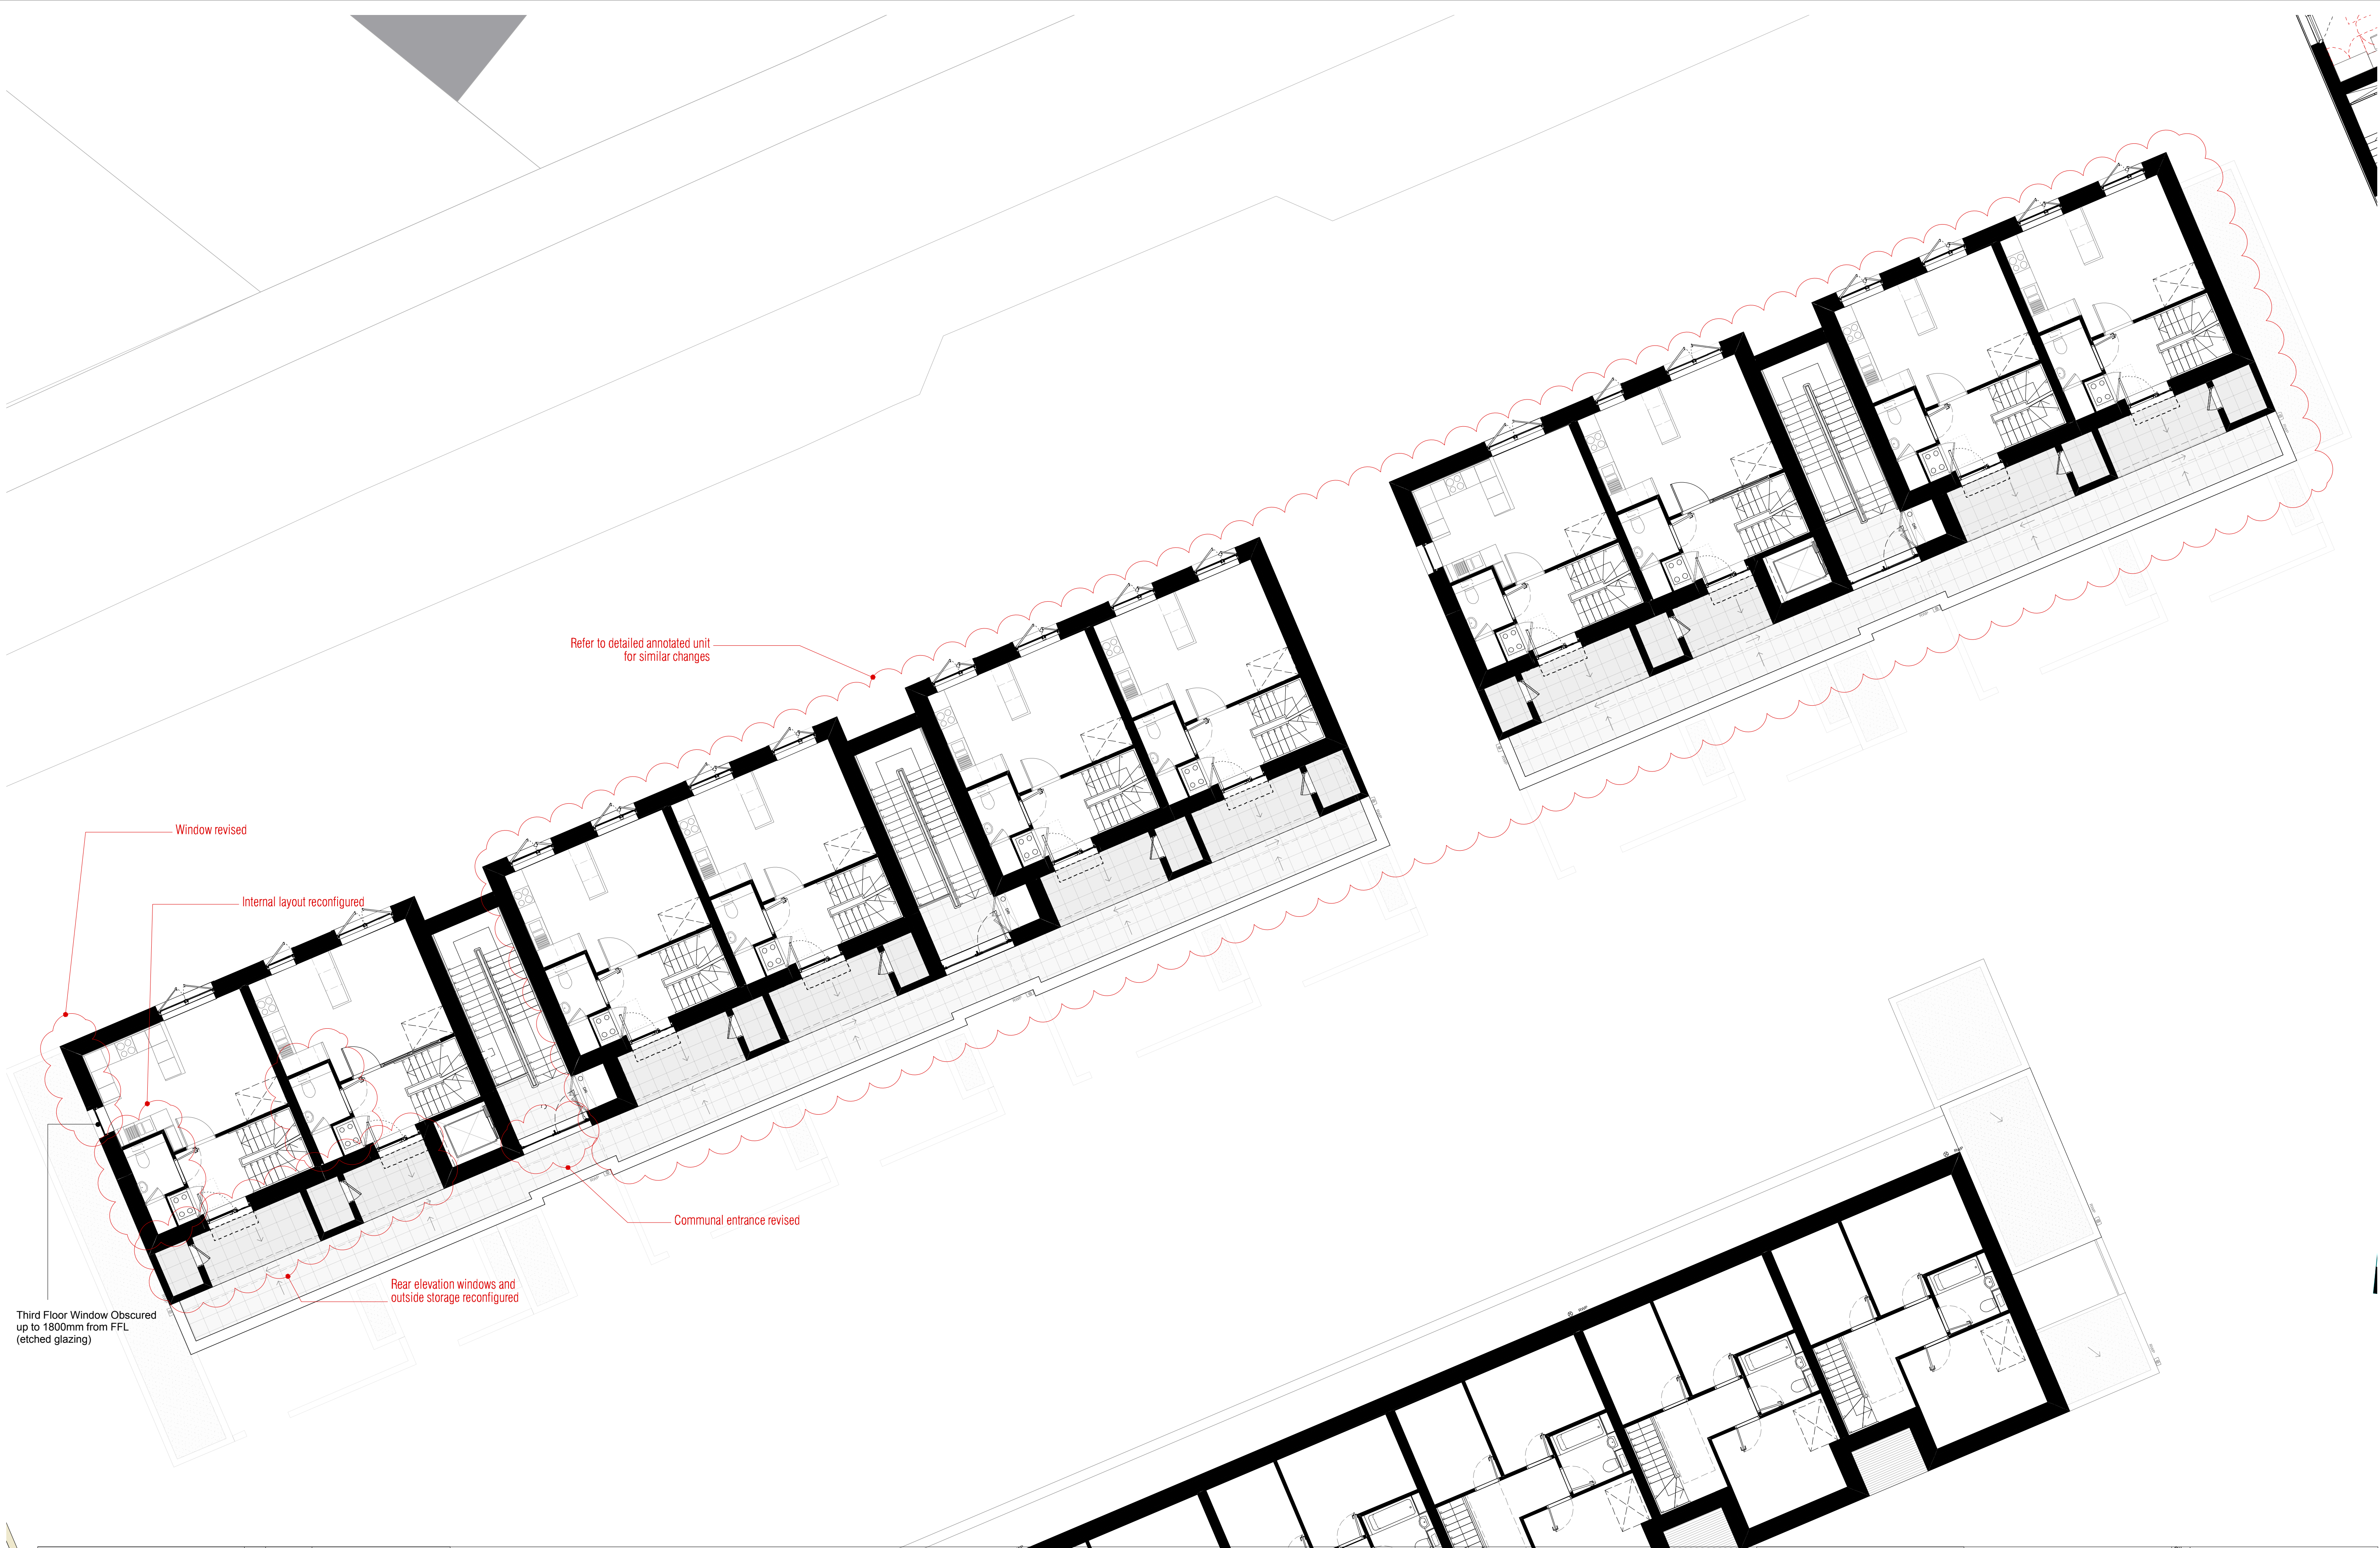

NOTES:  
1. Measurements are based on metric system  
2. All levels are in meters to Principal Datum (PD) unless noted otherwise  
3. Do not scale drawing  
4. Figure dimensions are to be followed  
5. Do not use for construction unless expressly permitted  
6. Contractor should verify all conditions on site and notify contract administrator of any variations from dimensions before construction

The data contained in this document includes proprietary rights of mae. Any party in receipt of the document shall receive and hold the same in confidence and agrees not to duplicate or otherwise reproduce the document in whole or in part, nor disclose the contents of the same without the written consent of mae.

Rev	Date	Description
/	20.12.13	Planning Submission
A	24.02.14	Planning revision: Annotation to window
B	12.07.14	Planning revision: Reduction in windows to south elevation, changes to layout due to M&E provision

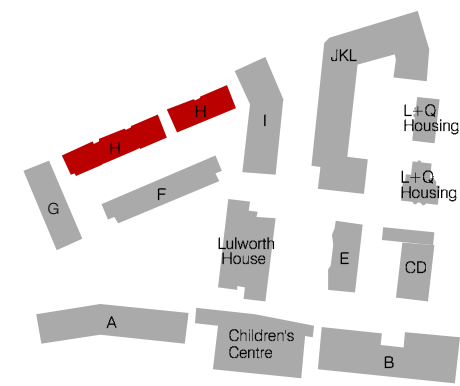

**mae**  
mae LLP Architects  
1 Naoroji Street  
London WC1X 0GB  
t: +44 (0)20 7704 6060  
f: +44 (0)20 7833 2473  
e: office@mae-llp.co.uk

Client LB Camden	Job Name Agar Grove	Job No. 1237
Title Plot H Third Floor Plan	Status Planning	Scale 1:100
Drawn By FY	Checked By JH	Date 29.08.14
Drawing No. 1423_DWG_PL_H_00_203	Revision B	