


PROPOSED GROUND FLOOR PLAN

Do not scale from this drawing.
 Use only figured dimensions.
 All dimensions to be checked on site.
 Any errors or omissions must be reported to the architect.

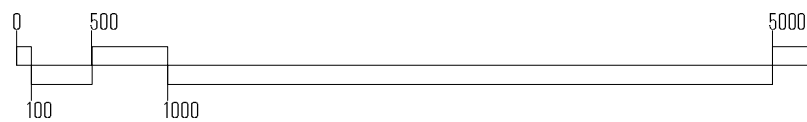

KEY

	demolition
	existing
	party wall dividing line
	proposed
	fitings



REV	NOTE	DATE	BY
X	XXXX	XXXX.XX	XX
CLIENT	Archie Sherman Admin Ltd		
PROJECT	274a Kentish Town Road		
TITLE	Proposed Ground Floor Plan		
PROJECT NO	DRAWING NO	SCALE	DATE
1450	L(-2) 300	1:50 @ A3	Sept.14'
STATUS	ENRGR	CHECKER	HOGARTH ARCHITECTS LTD
Planning	VP	CT	

272 KENTISH TOWN ROAD

276 KENTISH TOWN ROAD

C

C

OFFICE 2

WC

KITCHENETTE


OFFICE 1

WAITING AREA


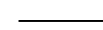
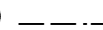


New rooflight above

PROPOSED FIRST FLOOR PLAN

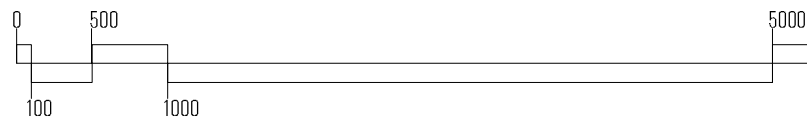Do not scale from this drawing.
Use only figured dimensions.
All dimensions to be checked on site.
Any errors or omissions must be reported to the architect.



KEY

-  demolition
-  existing
-  party wall dividing line
-  proposed
-  fittings



X		XXXX		XXXX.XX		XX	
REV	NOTE			DATE	BY		
CLIENT Archie Sherman Admin Ltd				hogarth architects			
PROJECT 274a Kentish Town Road							
TITLE Proposed First Floor Plan							
PROJECT NO	DRAWING NO	SCALE	DATE	STATUS	DRAMA	CHECKED	HOSEARTH ARCHITECTS LTD
1450	L(-2)-301	1:50 @ A3	Sept.14'	Planning	VP	CT	

HOSEARTH ARCHITECTS LTD 100 Kentish Town Road, London NW5 2AF. T: 020 7351 2400 F: 020 7351 3502 E: info@hogarth-architects.co.uk www.hogarth-architects.co.uk

272 KENTISH TOWN ROAD

276 KENTISH TOWN ROAD

B

A

Display storage & shelving

C

New Rooflights above

Glazed Bi-Fold sliding doors

Extension matches the same line as the neighbour's extension

Walk On rooflight to reception area below

Existing metal railing

Chimney breast removed

Neighbouring windows

45°

2370

OFFICE 3


TERRACE

RWP

New metal railing to match existing

PROPOSED SECOND FLOOR PLAN

Do not scale from this drawing.
Use only figured dimensions.
All dimensions to be checked on site.
Any errors or omissions must be reported to the architect.

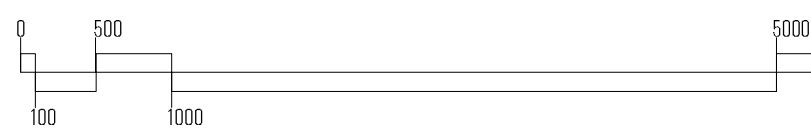

KEY

	demolition
	existing
	party wall dividing line
	proposed
	fitings



REV	NOTE	DATE	BY
CLIENT	Archie Sherman Admin Ltd		
PROJECT	274a Kentish Town Road		
TITLE	Proposed Second Floor Plan		
PROJECT NO	DRAWING NO	SCALE	DATE
1450	L(-2) 302	1:50 @ A3	Sept.14'
STATUS	ENRGR	CHECKER	HOGARTH ARCHITECTS LTD
Planning	VP	CT	

145 Kentish Town Road, London NW1 7AF, UK. T: 020 7361 2403 F: 020 7365 9502. E: info@hogartharchitects.co.uk www.hogartharchitects.co.uk

272 KENTISH TOWN ROAD

276 KENTISH TOWN ROAD

C

C

B

A

B

A


Existing concrete tiles to be replaced with slates

New rooflights in existing roof

Roof of extension

PROPOSED ROOF PLAN

Do not scale from this drawing.
Use only figured dimensions.
All dimensions to be checked on site.
Any errors or omissions must be reported to the architect.

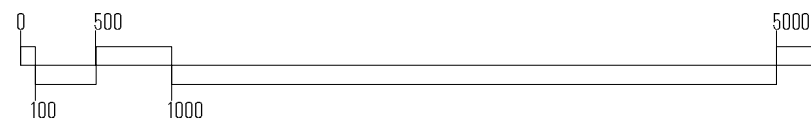

KEY

	demolition
	existing
	party wall dividing line
	proposed
	fitings



REV	NOTE	DATE	BY
X	XXXX	XXXX.XX	XX
CLIENT Archie Sherman Admin Ltd		hogarth architects	
PROJECT 274a Kentish Town Road			
TITLE Proposed Roof plan			
PROJECT NO 1450	DRAWING NO L(-2) 303	SCALE 1:50 @ A3	DATE Sept.14'
		STATUS Planning	ENRGR VP
		CHECKER CT	
HOGARTH ARCHITECTS LTD			