


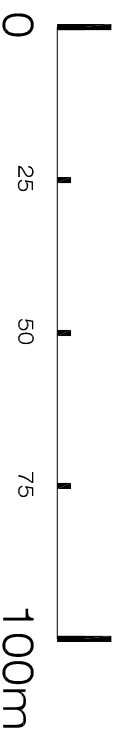


LOCATION PLAN
SCALE 1:1250@A3

LP-01



SITE PLAN
SCALE 1:500@A3

LP-01

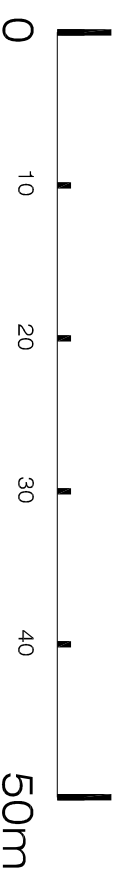

XU ARCHITECTURE
 Ground Floor Office
 33 Belsize Lane
 London NW3 5AS
 Office: +44 (0) 207 431 9014
 s.sandler@xularchitecture.co.uk
 www.xularchitecture.co.uk

PLEASE NOTE:

1. ALL DIMENSIONS TO BE CHECKED ON SITE BEFORE FABRICATION.
2. CONTRACTOR TO REFER TO ENGINEERS DRAWINGS BEFORE PROCEEDING WITH WORKS.
3. ALL DRAWINGS AND DESIGNS ARE COVERED BY DESIGN RIGHT (INTELLECTUAL PROPERTY), AND MAY NOT BE DISTRIBUTED, COPIED OR ISSUED WITHOUT WRITTEN PERMISSION OF THE ARCHITECT.
4. ALL DESIGN CONCEPTS ARE THE SOLE PROPERTY OF THE ARCHITECT AND NO ADAPTATIONS, REPRODUCTIONS OR COPIES MAY BE MADE WITHOUT WRITTEN PERMISSION OF THE ARCHITECT.
5. THESE DRAWINGS ARE SUBJECT TO ANY VARIATION REQUIRED OR RECOMMENDATION BY ANY STATUTORY AUTHORITY, OR FOR THE BETTER CARRYING OUT OF THE WORKS.
6. SAMPLES TO BE PROVIDED BY CONTRACTOR FOR THE ARCHITECT APPROVAL.
7. ALL FINISHES TO ARCHITECT SATISFACTION.
8. ALL DRAWINGS TO BE APPROVED BY THE ARCHITECT BEFORE CONSTRUCTION.

ADDITIONAL NOTES:

REVISIONS

No	Date	Description Issue For	Issue By
00	16/09/14	PD SUBMISSION	RW

Client
PRIVATE CLIENT

Project
89 South End Road
NW3 2RJ

Title
**EXISTING
LOCATION & SITE PLAN**

Scale	1/500@A3	Dwg. No.	LP-01	Rev.	00
Date	16/09/14	Drawn	RW	Project Number	14 23
Checked	SS				