



EXISTING REAR ELEVATION

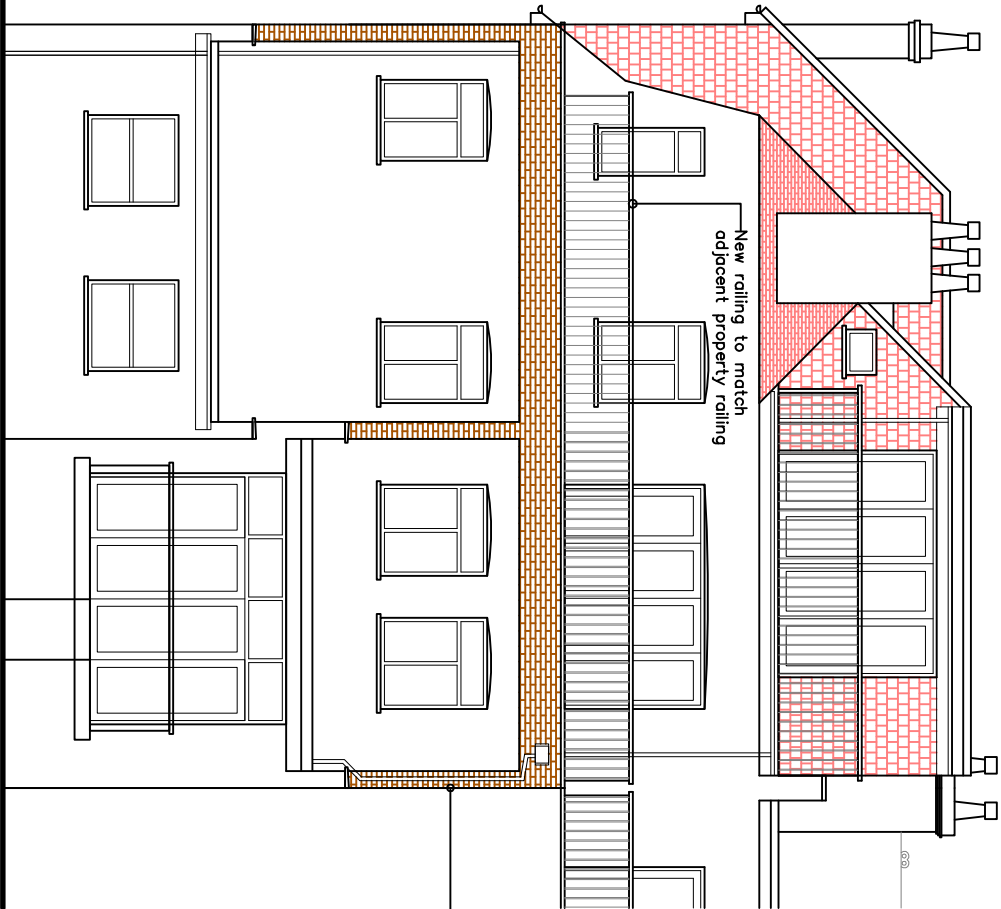


Brick Piers supported over existing ground floor extension walls with Property owner's permission. Brickwork to match existing one. Adequacy of existing foundations and affected walls to be checked on site.

PROPOSED REAR ELEVATION

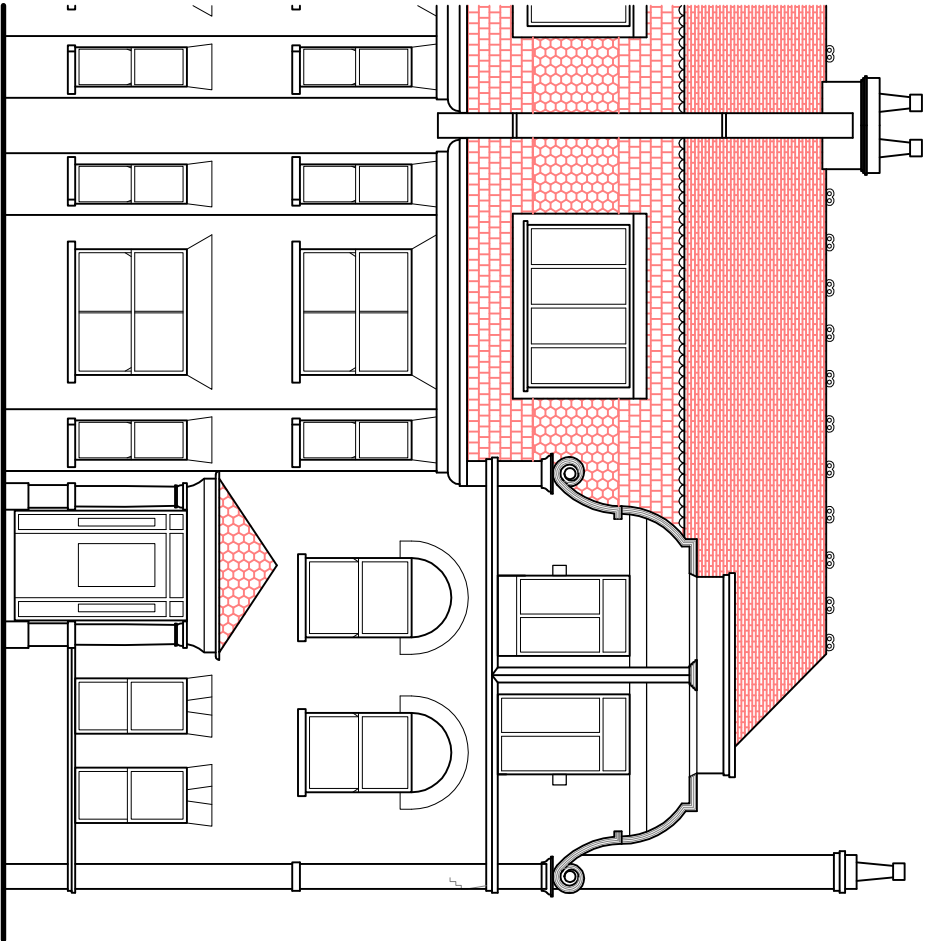

EXISTING FRONT ELEVATION

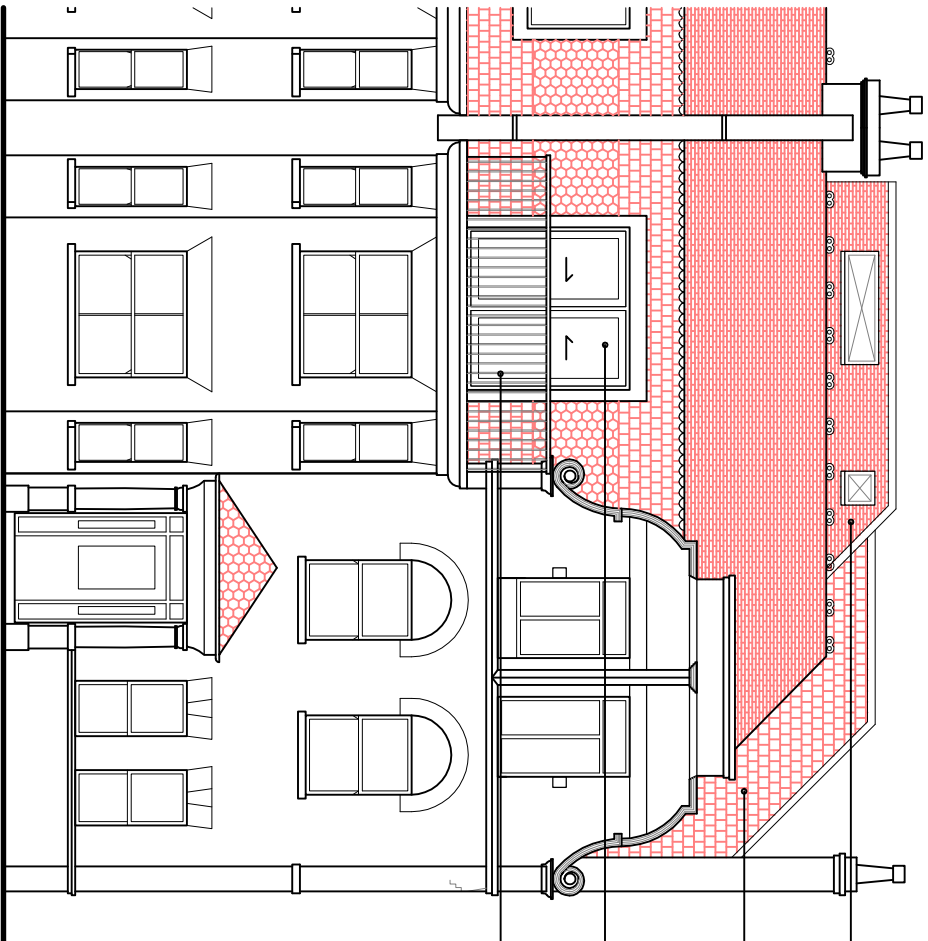

Roof slates for the new roof to match existing ones
Vertical roof tiles to match existing mansard roof
New double glazed patio door. Lintel level and dormer roof to be retained
New railing to match existing adjacent property railing

PROPOSED FRONT ELEVATION



This drawing is a copywrite of PHI Architectural Services Ltd. Not to be copied or reproduced without prior permission from PHI Architectural Services Ltd. This drawing is NOT for construction.

PHI Architectural Services Ltd.
6 Hightfield Court, Kind Edward Road,
Barnet. EN5 5AR.
PHI.architectural.services@gmail.com
M: 079767339689

PROPOSED INTERNAL ALTERATIONS
AND LOFT CONVERSION WITH ROOF
ALTERATIONS AND NEW BALCONY
TO FRONT AND REAR

13A LANGLEND GARDENS,
LONDON. NW3.
DRAWING NO.: 05

SCALE: 1:100 © A3
DATE: 20/12/2013