




Proposed First Floor

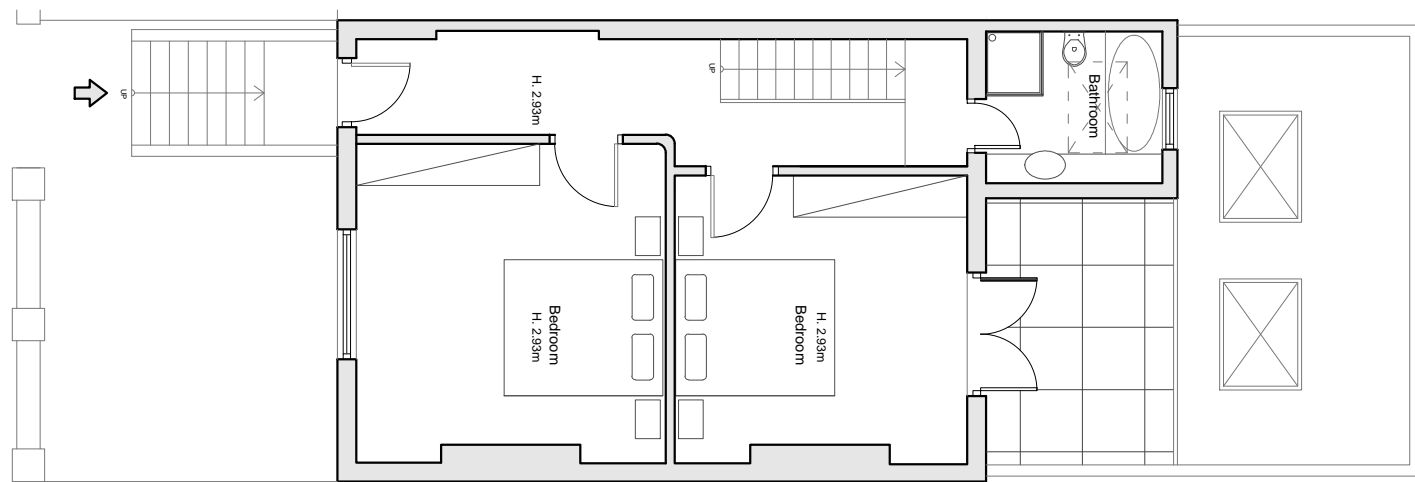

Proposed Ground Floor

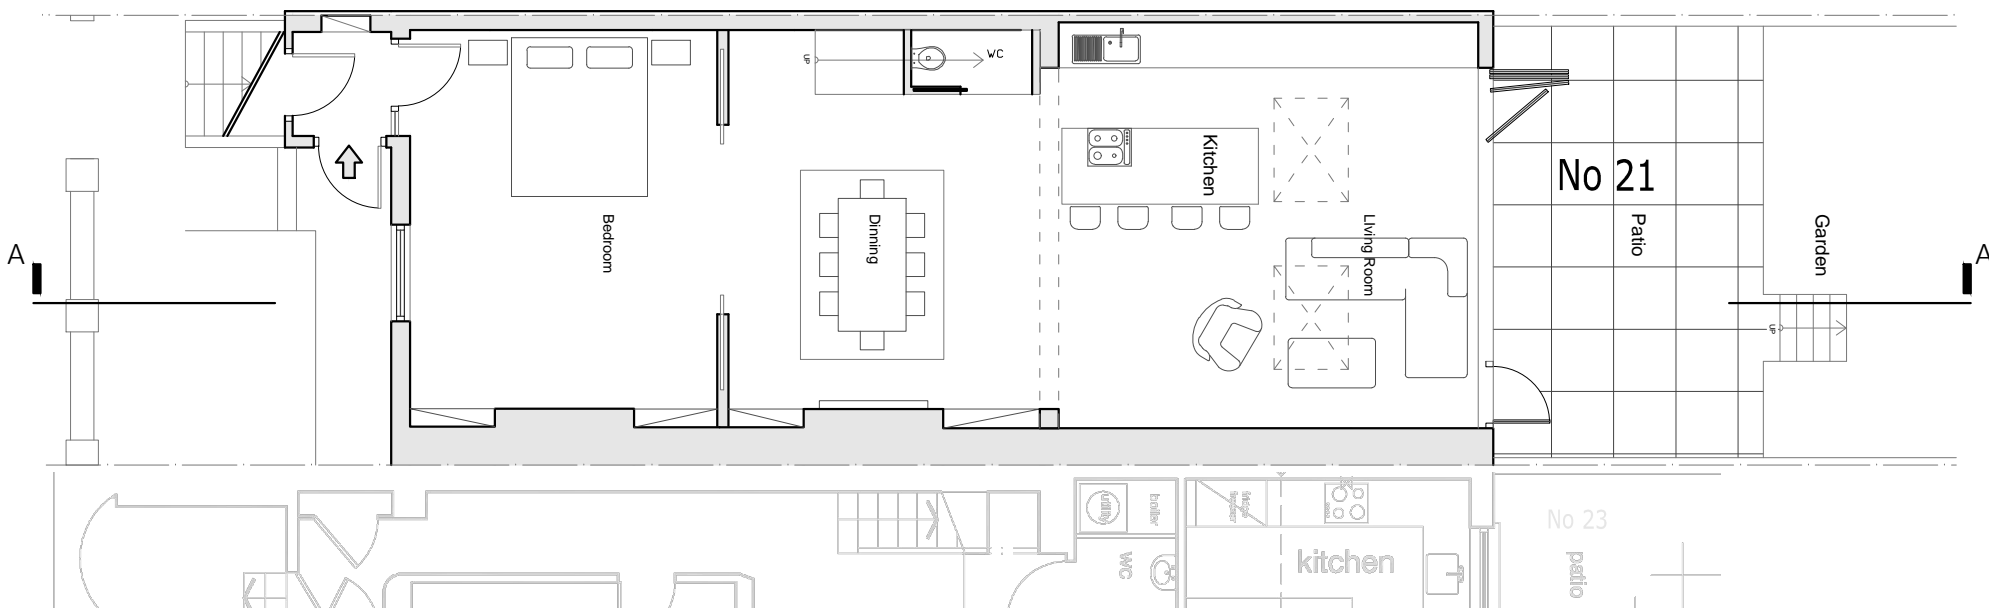

Proposed Lower Ground Floor

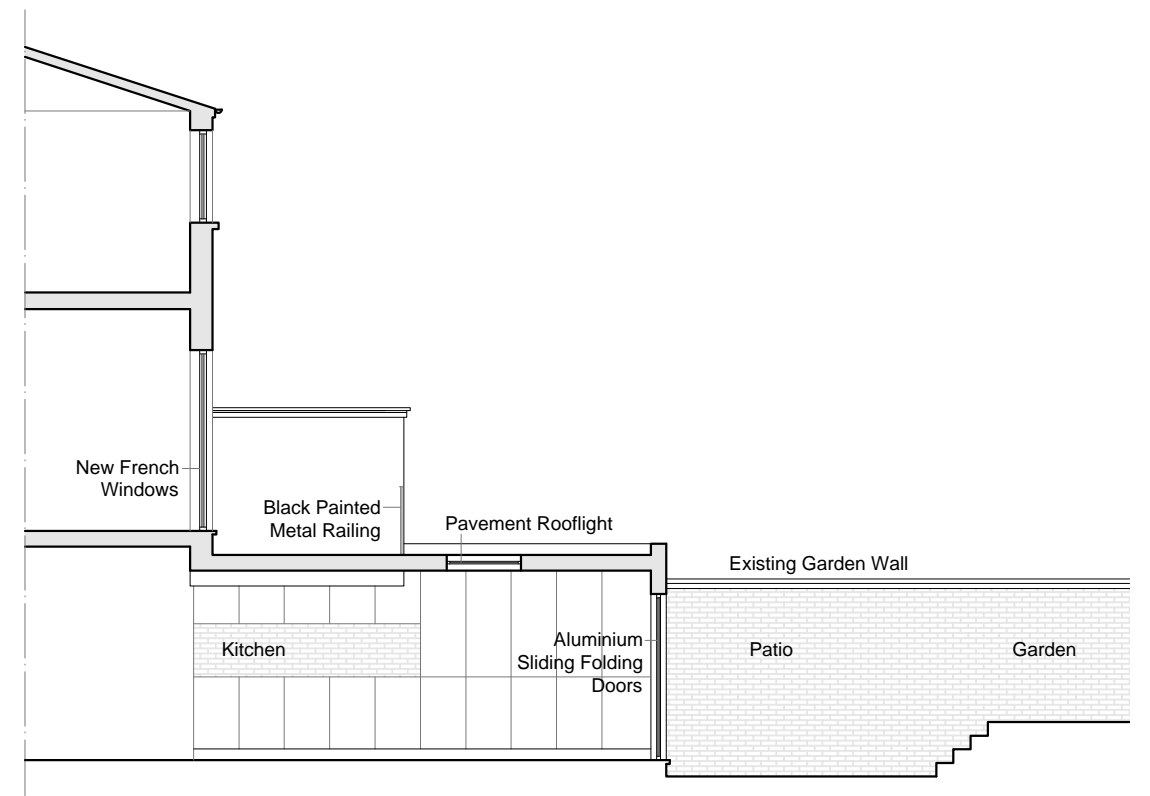

Proposed Section AA'



Proposed Rear Elevation

	41L Fifth Avenue, London, W10 4L RP: +44(0)7766402427 renato@place2studio.co.uk AP: +44(0)7927005789 anna@place2studio.co.uk www.place2studio.co.uk	notes All measurements to be checked by building contractors on site. All dimensions are in millimeter unless otherwise stated. Copyright by Place 2 Studio 2013	job 21 St. Paul's Crescent London NW1 9TN	title Proposed	scale 1:100@A3	drawn RP/AP
				no AMH /002	date 10.09.2014	status Planning PA