

7-8 TUDOR CLOSE, LONDON NW3 4AB PROJECT NUMBER: 1421

Nº	REF.Nº	DRAWING TITLE	CREATED DATE	SCALE	DESCRIPTION	LOGGED BY	XREF FILE NAME	STATUS	COMMENTS
1	LP-01	Location and Block Plan	03-Jul-14	1:1250@A1/1:500@A1		GL		Finished	
2	EPP-01	Existing and Proposed Plan	03-Jul-14	1:100@A3/1:50@A1		GL		Finished	
3	EPFE-01	Existing and Proposed Front Elevations	03-Jul-14	1:100@A3/1:50@A1		GL		Finished	
4	EPRE-01	Existing and Proposed Rear Elevations	03-Jul-14	1:100@A3/1:50@A1		GL		Finished	
5	EPAS-01	Existing and Proposed Section A-A	11-Jul-14	1:100@A3/1:50@A1		GL		Finished	
6	AD-01	Existing and Proposed Window Detail	02-Sep-14	1:1@A3		GL		Finished	
7	D&AS	Design and Access Statement	03-Jul-14	n/a		GL		Finished	
8	CIL	CIL Form	03-Jul-14	n/a		GL		Finished	


Issue Date/Revision				
03/07/2014	11/07/2014	02/09/2014	12/09/2014	

00							
00							
00							
00							
	00						
		00	01				
00							
00							




	Nº Sets				
In Progress	Distribution List				
Finished	Client	X			
Cancelled	Council	X	X	X	X
	Main Contractor				
	Project Manager				
	Sub-contractor				
	Engineer				
	Supplier				
	Suveyor				




PROPOSED FRONT ELEVATION
SCALE NTS@A3/A1

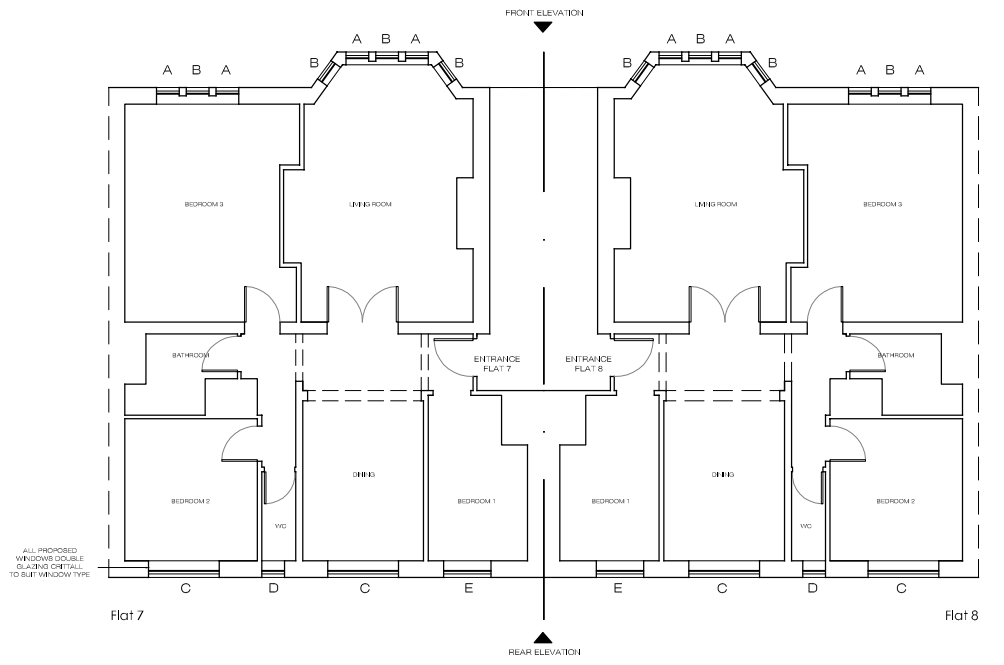


PROPOSED PLAN
SCALE NTS@A3/A1

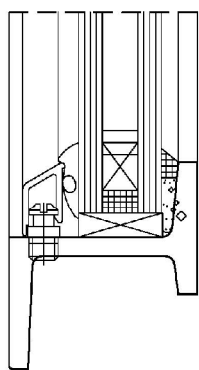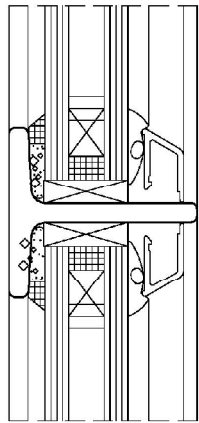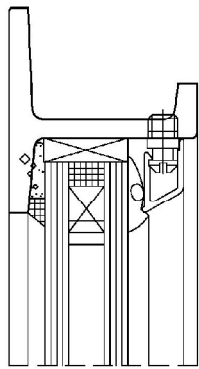

Typical proposed double glazed Crittall window horizontal section B-B 1:1

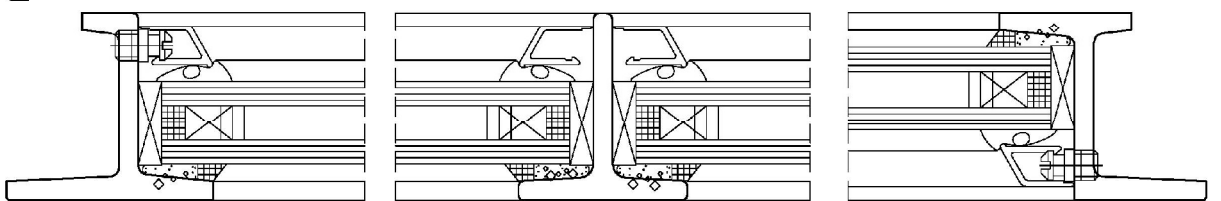

Typical proposed double glazed Crittall window horizontal section A-A 1:1

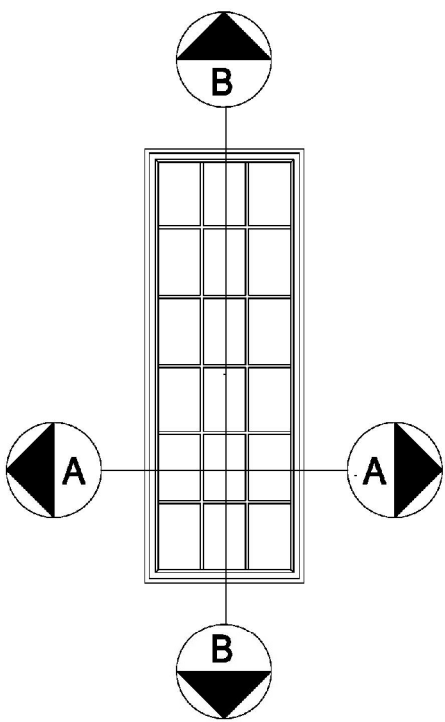


Typical proposed double glazed Crittall window elevation 1:20

All proposed replacement windows to match existing style

PROPOSED WINDOW
SCALE 1:20@A1

PROPOSED WINDOW DETAIL
SCALE 1:2@A3/1:1@A1

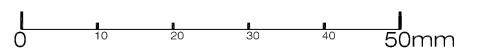

Ground Floor Office
33 Belsize Lane
London NW3 5AS

Office: +44 (0) 207 431 9014

s.sandler@xularchitecture.co.uk

www.xularchitecture.co.uk

PLEASE NOTE:

1. ALL DIMENSIONS TO BE CHECKED ON SITE BEFORE FABRICATION.
2. CONTRACTOR TO REFER TO ENGINEERS DRAWINGS BEFORE PROCEEDING WITH WORKS.
3. ALL DRAWINGS AND DESIGNS ARE COVERED BY DESIGN RIGHT (INTELLECTUAL PROPERTY), AND MAY NOT BE DISTRIBUTED, COPIED OR ISSUED WITHOUT WRITTEN PERMISSION OF XUL.
4. ALL DESIGN CONCEPTS ARE THE SOLE PROPERTY OF XUL AND NO ADAPTATIONS, REPRODUCTIONS OR COPIES MAY BE MADE WITHOUT WRITTEN PERMISSION OF XUL.
5. THESE DRAWINGS ARE SUBJECT TO ANY VARIATION REQUIRED OR RECOMMENDATION BY ANY STATUTORY AUTHORITY, OR FOR THE BETTER CARRYING OUT OF THE WORKS.
6. SAMPLES TO BE PROVIDED BY CONTRACTOR FOR XUL APPROVAL.
7. ALL FINISHES TO XUL SATISFACTION.
8. ALL DRAWINGS TO BE APPROVED BY XUL BEFORE CONSTRUCTION.

ADDITIONAL NOTES:

REVISIONS

No	Date	Description Issue For	Issue By
00	01/09/14	PLANNING	GL
01	12/09/14	PLANNING	GL

Client
PRIVATE CLIENT

Project
7-8 TUDOR CLOSE
London, NW3 4AB

Title
EXISTING AND PROPOSED
DETAILS IN WINDOWS

Scale 1:2@A3 1:1@A1	Dwg. No. AD-01	Rev. 01
---------------------------	-------------------	------------

Date 12/09/14	Project Number 1421
------------------	------------------------

Drawn GL	Checked SS
-------------	---------------