

NOTES

D	10/9/14	Amendment to railings and dormer added, following consultation with Camden planning
C	1/9/14	Amended following comment by planning case officer
B	23/7/14	Issued for planning
A	30/5/14	Issued for Pre-application

No. Date Issue Notes

51%

1A Cobham Mews, Agar Grove, London NW1 9SB
t. 44 [0] 8456 123 991 www.51pct.com

Project
**28D Priory Road
London, NW6 4SJ**

Client
**Alessandra Vota and
Daniele Antonucci**

Status
Planning

Drawing
**Proposed Second
Floor Plan**

Project Architect
51%

Project ID
1127

Drawn By
TS

Scale
1:100 @ A3

Checked By

Drawing No.


Issue

Date
14-04-2014

P2104

D

File Name

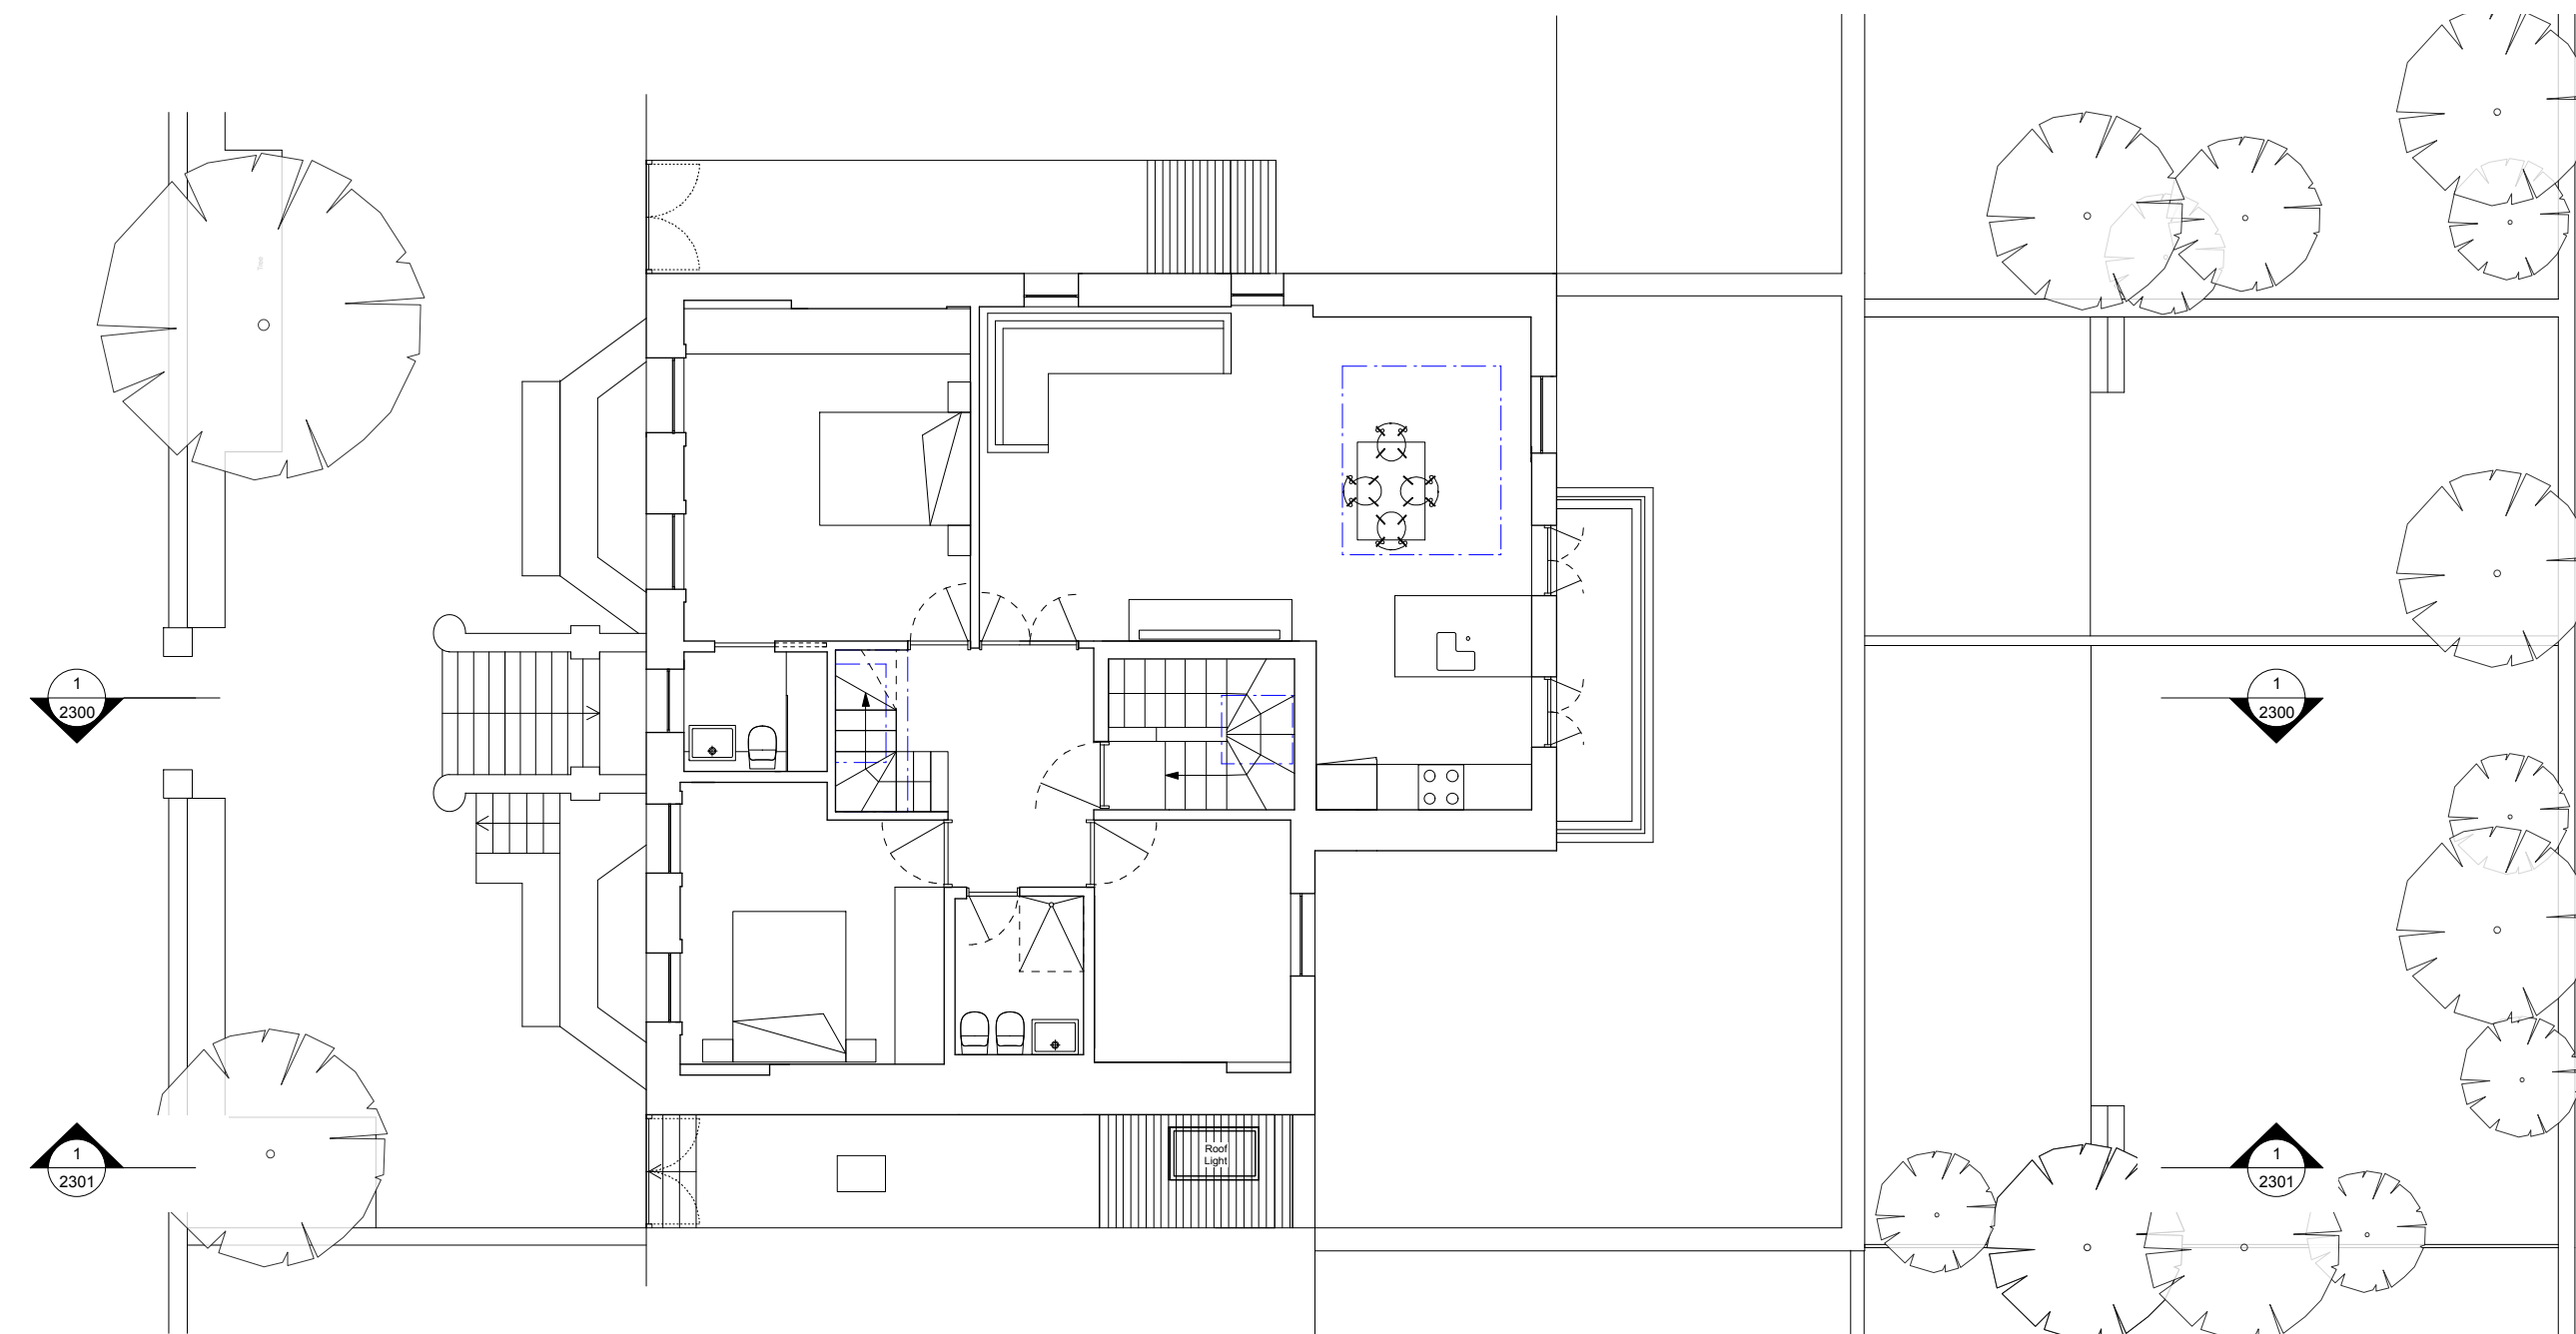

--- Indicates roof light above



0 2 3 4 5 M

1 Proposed Second Floor Plan
1:100

NOTES

D	10/9/14	Amendment to railings and dormer added, following consultation with Camden planning
C	1/9/14	Amended following comment by planning case officer
B	23/7/14	Issued for planning
A	30/5/14	Issued for Pre-application

No.	Date	Issue Notes
-----	------	-------------

51%

1A Cobham Mews, Agar Grove, London NW1 9SB
t. 44 [0] 8456 123 991 www.51pct.com

Project
**28D Priory Road
London, NW6 4SJ**

Client
**Alessandra Vota and
Daniele Antonucci**

Status
Planning

Drawing
**Proposed Third
Floor Plan**


Project Architect 51%	Project ID 1127
--------------------------	--------------------

Drawn By TS	Scale 1:100 @ A3
----------------	---------------------


Checked By	Drawing No.	Issue
------------	-------------	-------

Date 15-04-2014	P2105	D
--------------------	--------------	----------

File Name

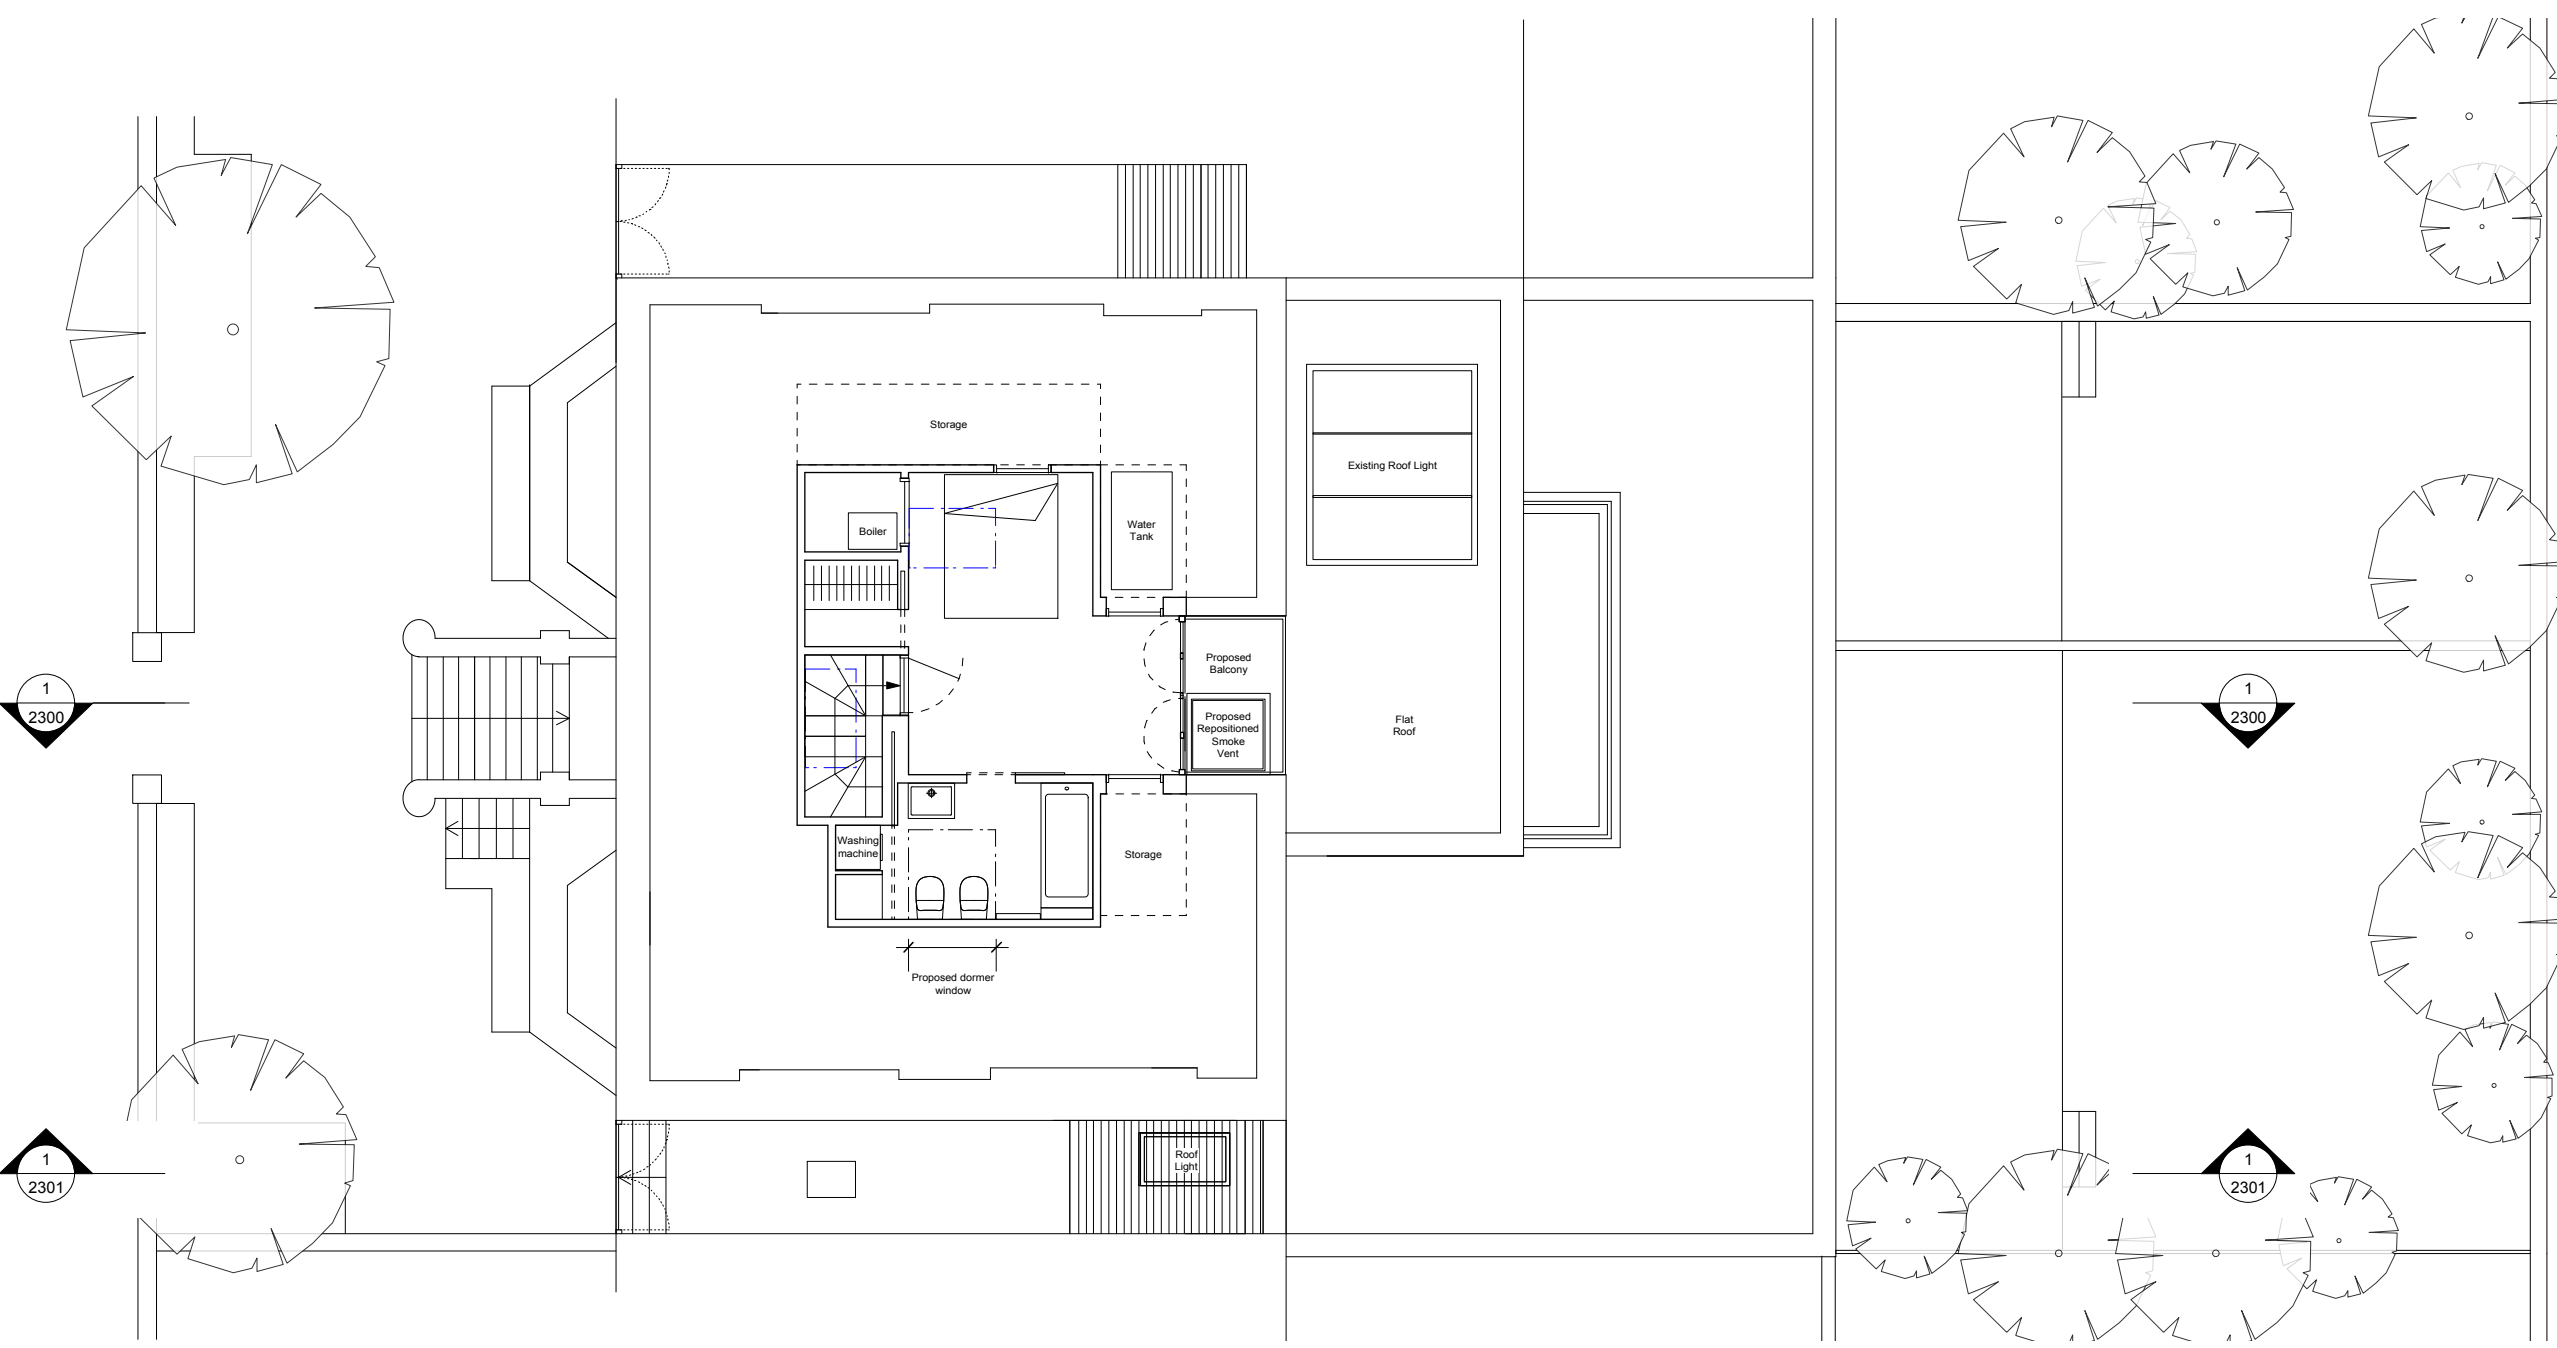

--- Indicates roof light above

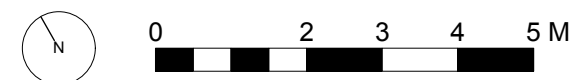

1 Proposed Third Floor Plan
1:100

NOTES

D	10/9/14	Amendment to railings and dormer added, following consultation with Camden planning
C	1/9/14	Amended following comment by planning case officer
B	23/7/14	Issued for planning
A	30/5/14	Issued for Pre-application

No.	Date	Issue Notes
-----	------	-------------

51%

1A Cobham Mews, Agar Grove, London NW1 9SB
t. 44 [0] 8456 123 991 www.51pct.com


Project
**28D Priory Road
London, NW6 4SJ**

Client
**Alessandra Vota and
Daniele Antonucci**


Status
Planning

Drawing
Proposed Roof Plan

Project Architect 51%	Project ID 1127
Drawn By TS	Scale 1:100 @ A3
Checked By	Drawing No. P2106
Date 12-05-2014	Issue D
File Name	

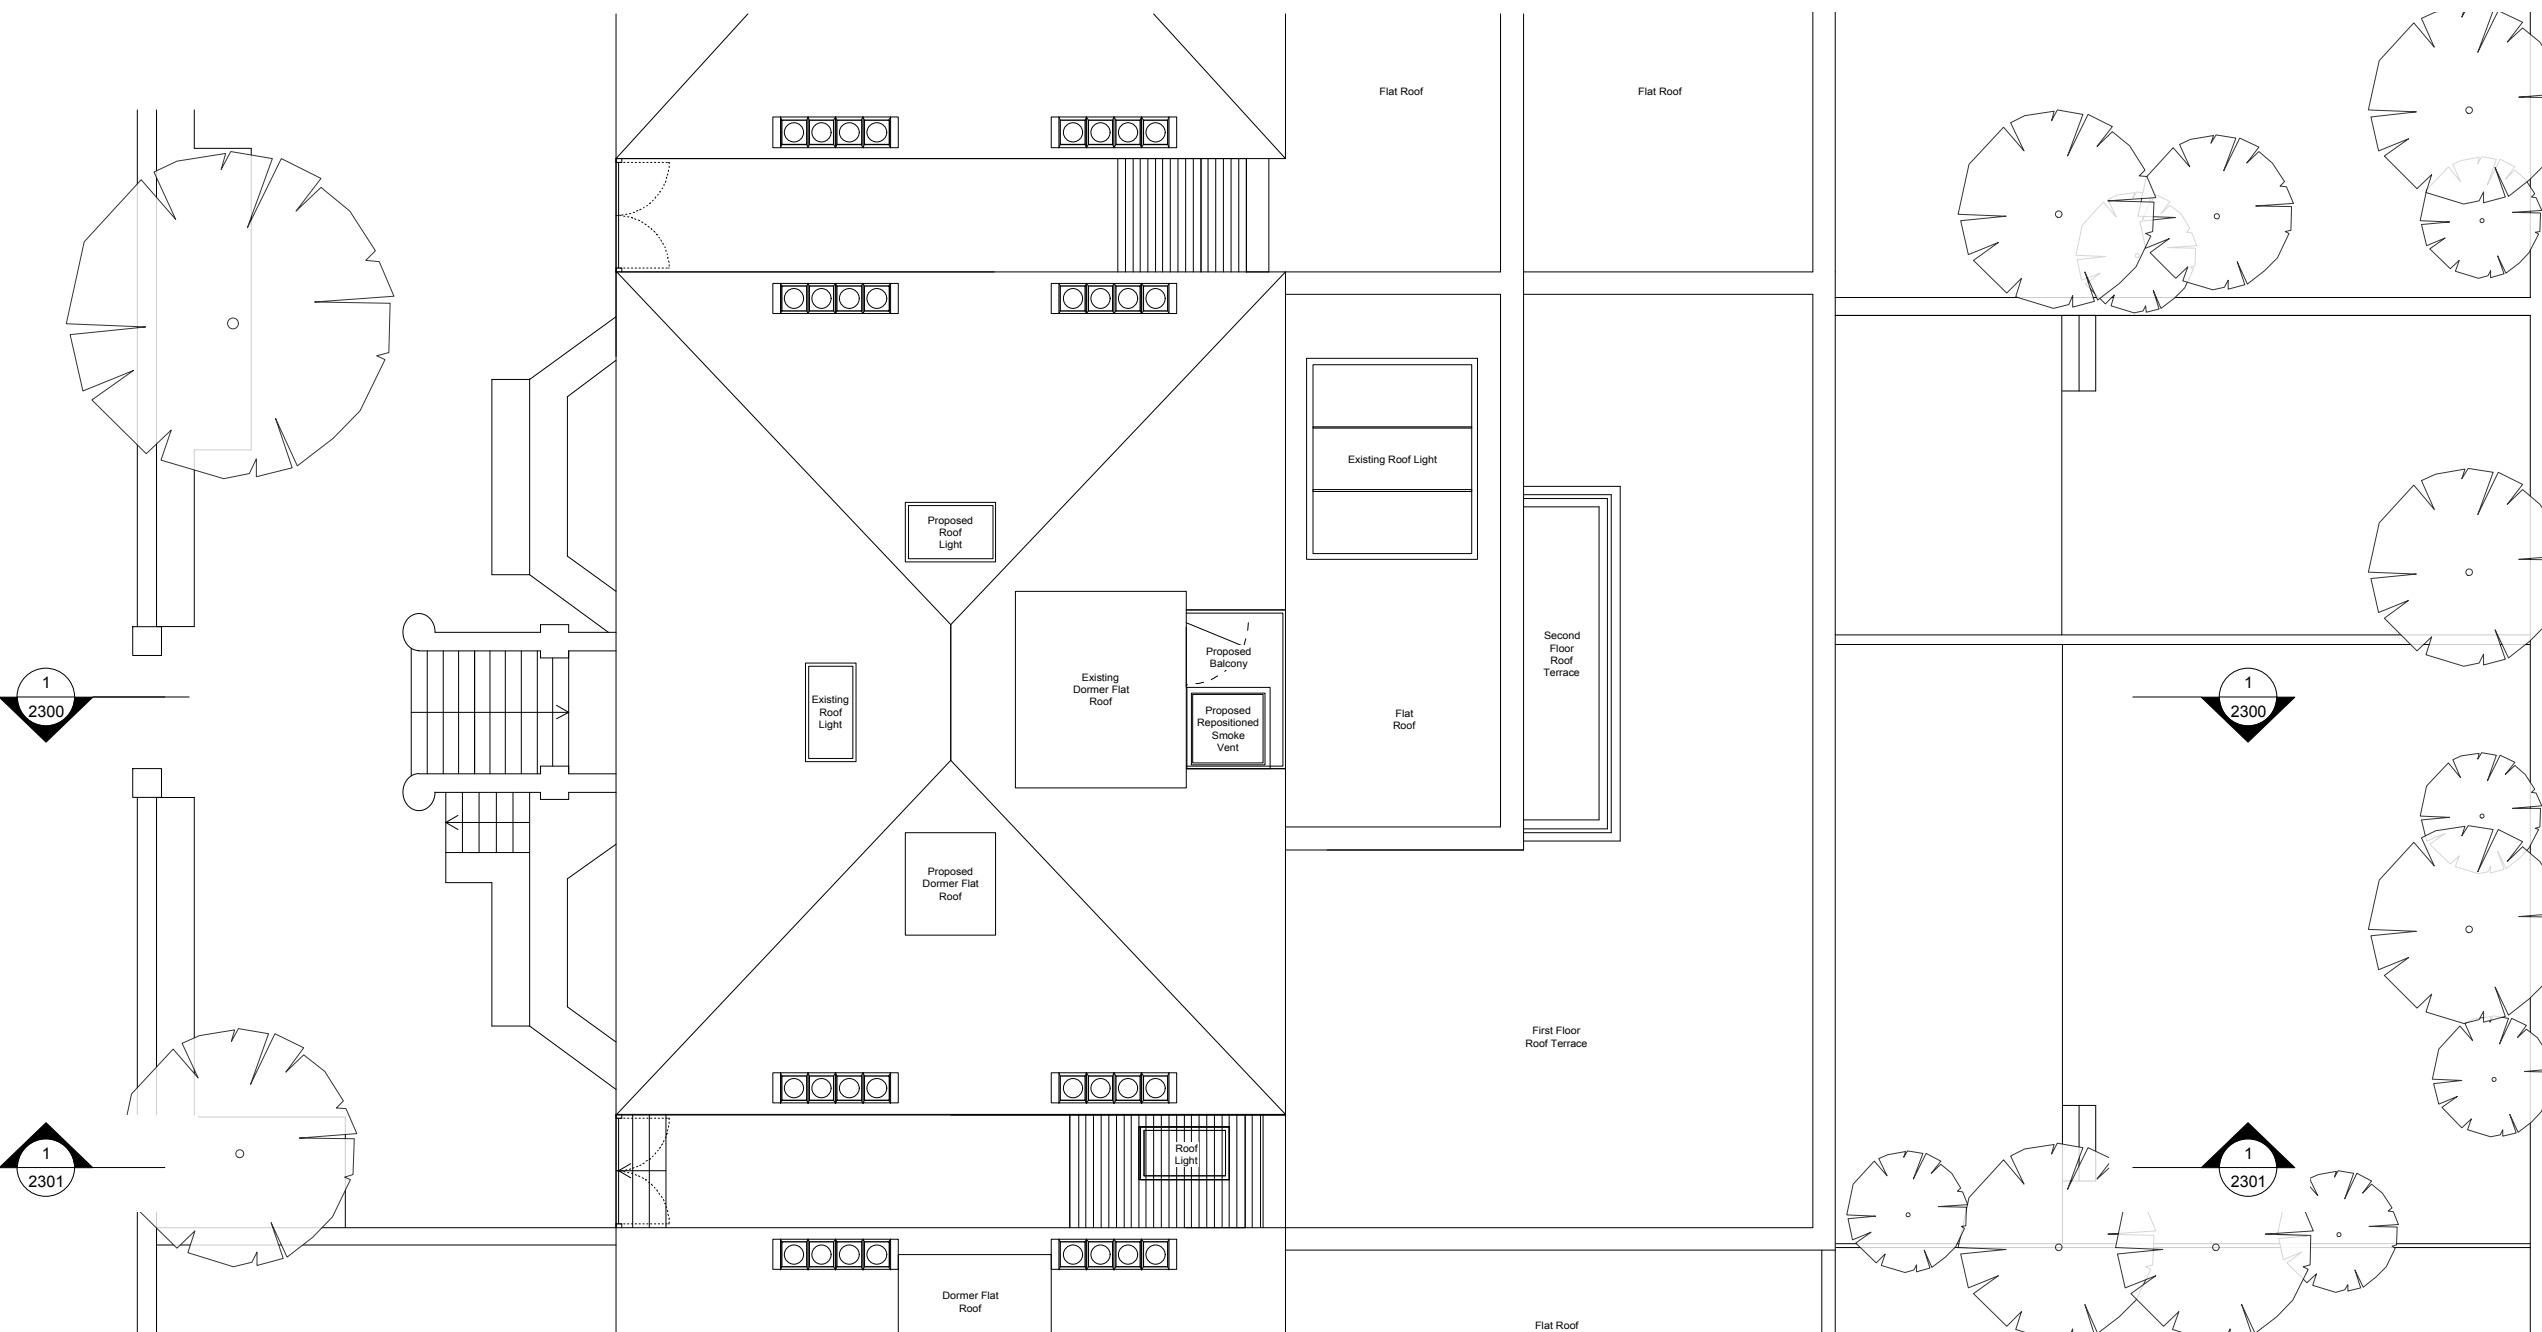

1 Proposed Roof Plan
1:100

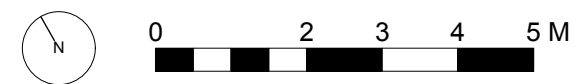

NOTES

D	10/9/14	Amendment to railings and dormer added, following consultation with Camden planning
C	1/9/14	Amended following comment by planning case officer
B	23/7/14	Issued for planning
A	30/5/14	Issued for Pre-application

No.	Date	Issue Notes
-----	------	-------------



1A Cobham Mews, Agar Grove, London NW1 9SB
t. 44 [0] 8456 123 991 www.51pct.com

Project
**28D Priory Road
London, NW6 4SJ**

Client
**Alessandra Vota and
Daniele Antonucci**

Status
Planning

Drawing
Proposed Front Elevation

Project Architect 51%	Project ID 1127
Drawn By TS	Scale 1:100 @ A3
Checked By	Drawing No. P2200
Date 21-05-2014	Issue D
File Name	

Roof Pitch
+ 15.26m

Third Floor
+ 12.40m

Second Floor
+ 9.43m


First Floor
+ 6.20m

Upper Ground Floor
+ 2.31m

Lower Ground Floor
- 0.65m



1 Existing Front Elevation
1:100

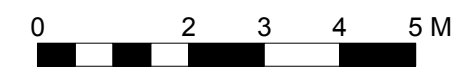

Roof Pitch
+ 15.26m

Third Floor
+ 12.40m

Second Floor
+ 9.43m

First Floor
+ 6.20m

Upper Ground Floor
+ 2.31m

Lower Ground Floor
- 0.65m



NOTES

D	10/9/14	Amendment to railings and dormer added, following consultation with Camden planning
C	1/9/14	Amended following comment by planning case officer
B	23/7/14	Issued for planning
A	30/5/14	Issued for Pre-application

No. Date Issue Notes

51%

1A Cobham Mews, Agar Grove, London NW1 9SB
t. 44 [0] 8456 123 991 www.51pct.com

Project
**28D Priory Road
London, NW6 4SJ**

Client
**Alessandra Vota and
Daniele Antonucci**

Status
Planning

Drawing
**Proposed Rear
Elevation**

Project Architect
51%

Project ID
1127

Drawn By
TS

Scale
1:100 @ A3

Checked By

Drawing No.

Issue

Date
12-05-2014

P2201

D

File Name

1 Proposed Rear Elevation
1:100

0 2 3 4 5 M

NOTES

D	10/9/14	Amendment to railings and dormer added, following consultation with Camden planning
C	1/9/14	Amended following comment by planning case officer
B	23/7/14	Issued for planning
A	30/5/14	Issued for Pre-application

No.	Date	Issue Notes
-----	------	-------------

51%

1A Cobham Mews, Agar Grove, London NW1 9SB
t. 44 [0] 8456 123 991 www.51pct.com

Project
**28D Priory Road
London, NW6 4SJ**

Client
**Alessandra Vota and
Daniele Antonucci**

Status
Planning

Drawing
Proposed Section AA

Project Architect 51%	Project ID 1127
Drawn By TS	Scale 1:100 @ A3
Checked By	Drawing No. P2300
Date 15-04-2014	Issue D
File Name	


Roof Pitch
+ 15.26m

Third Floor
+ 12.40m


Flat 28D

Second Floor
+ 9.43m


First Floor
+ 6.20m

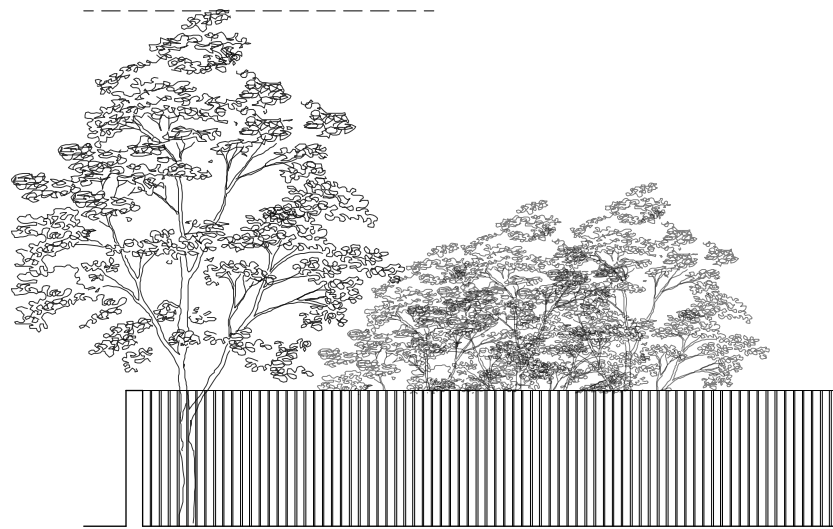


28 Priory Road

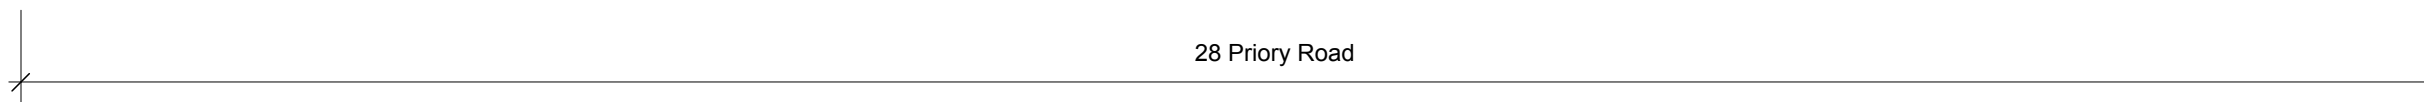

1 Proposed Section AA
1:100

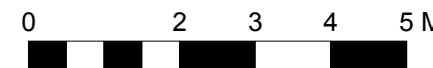

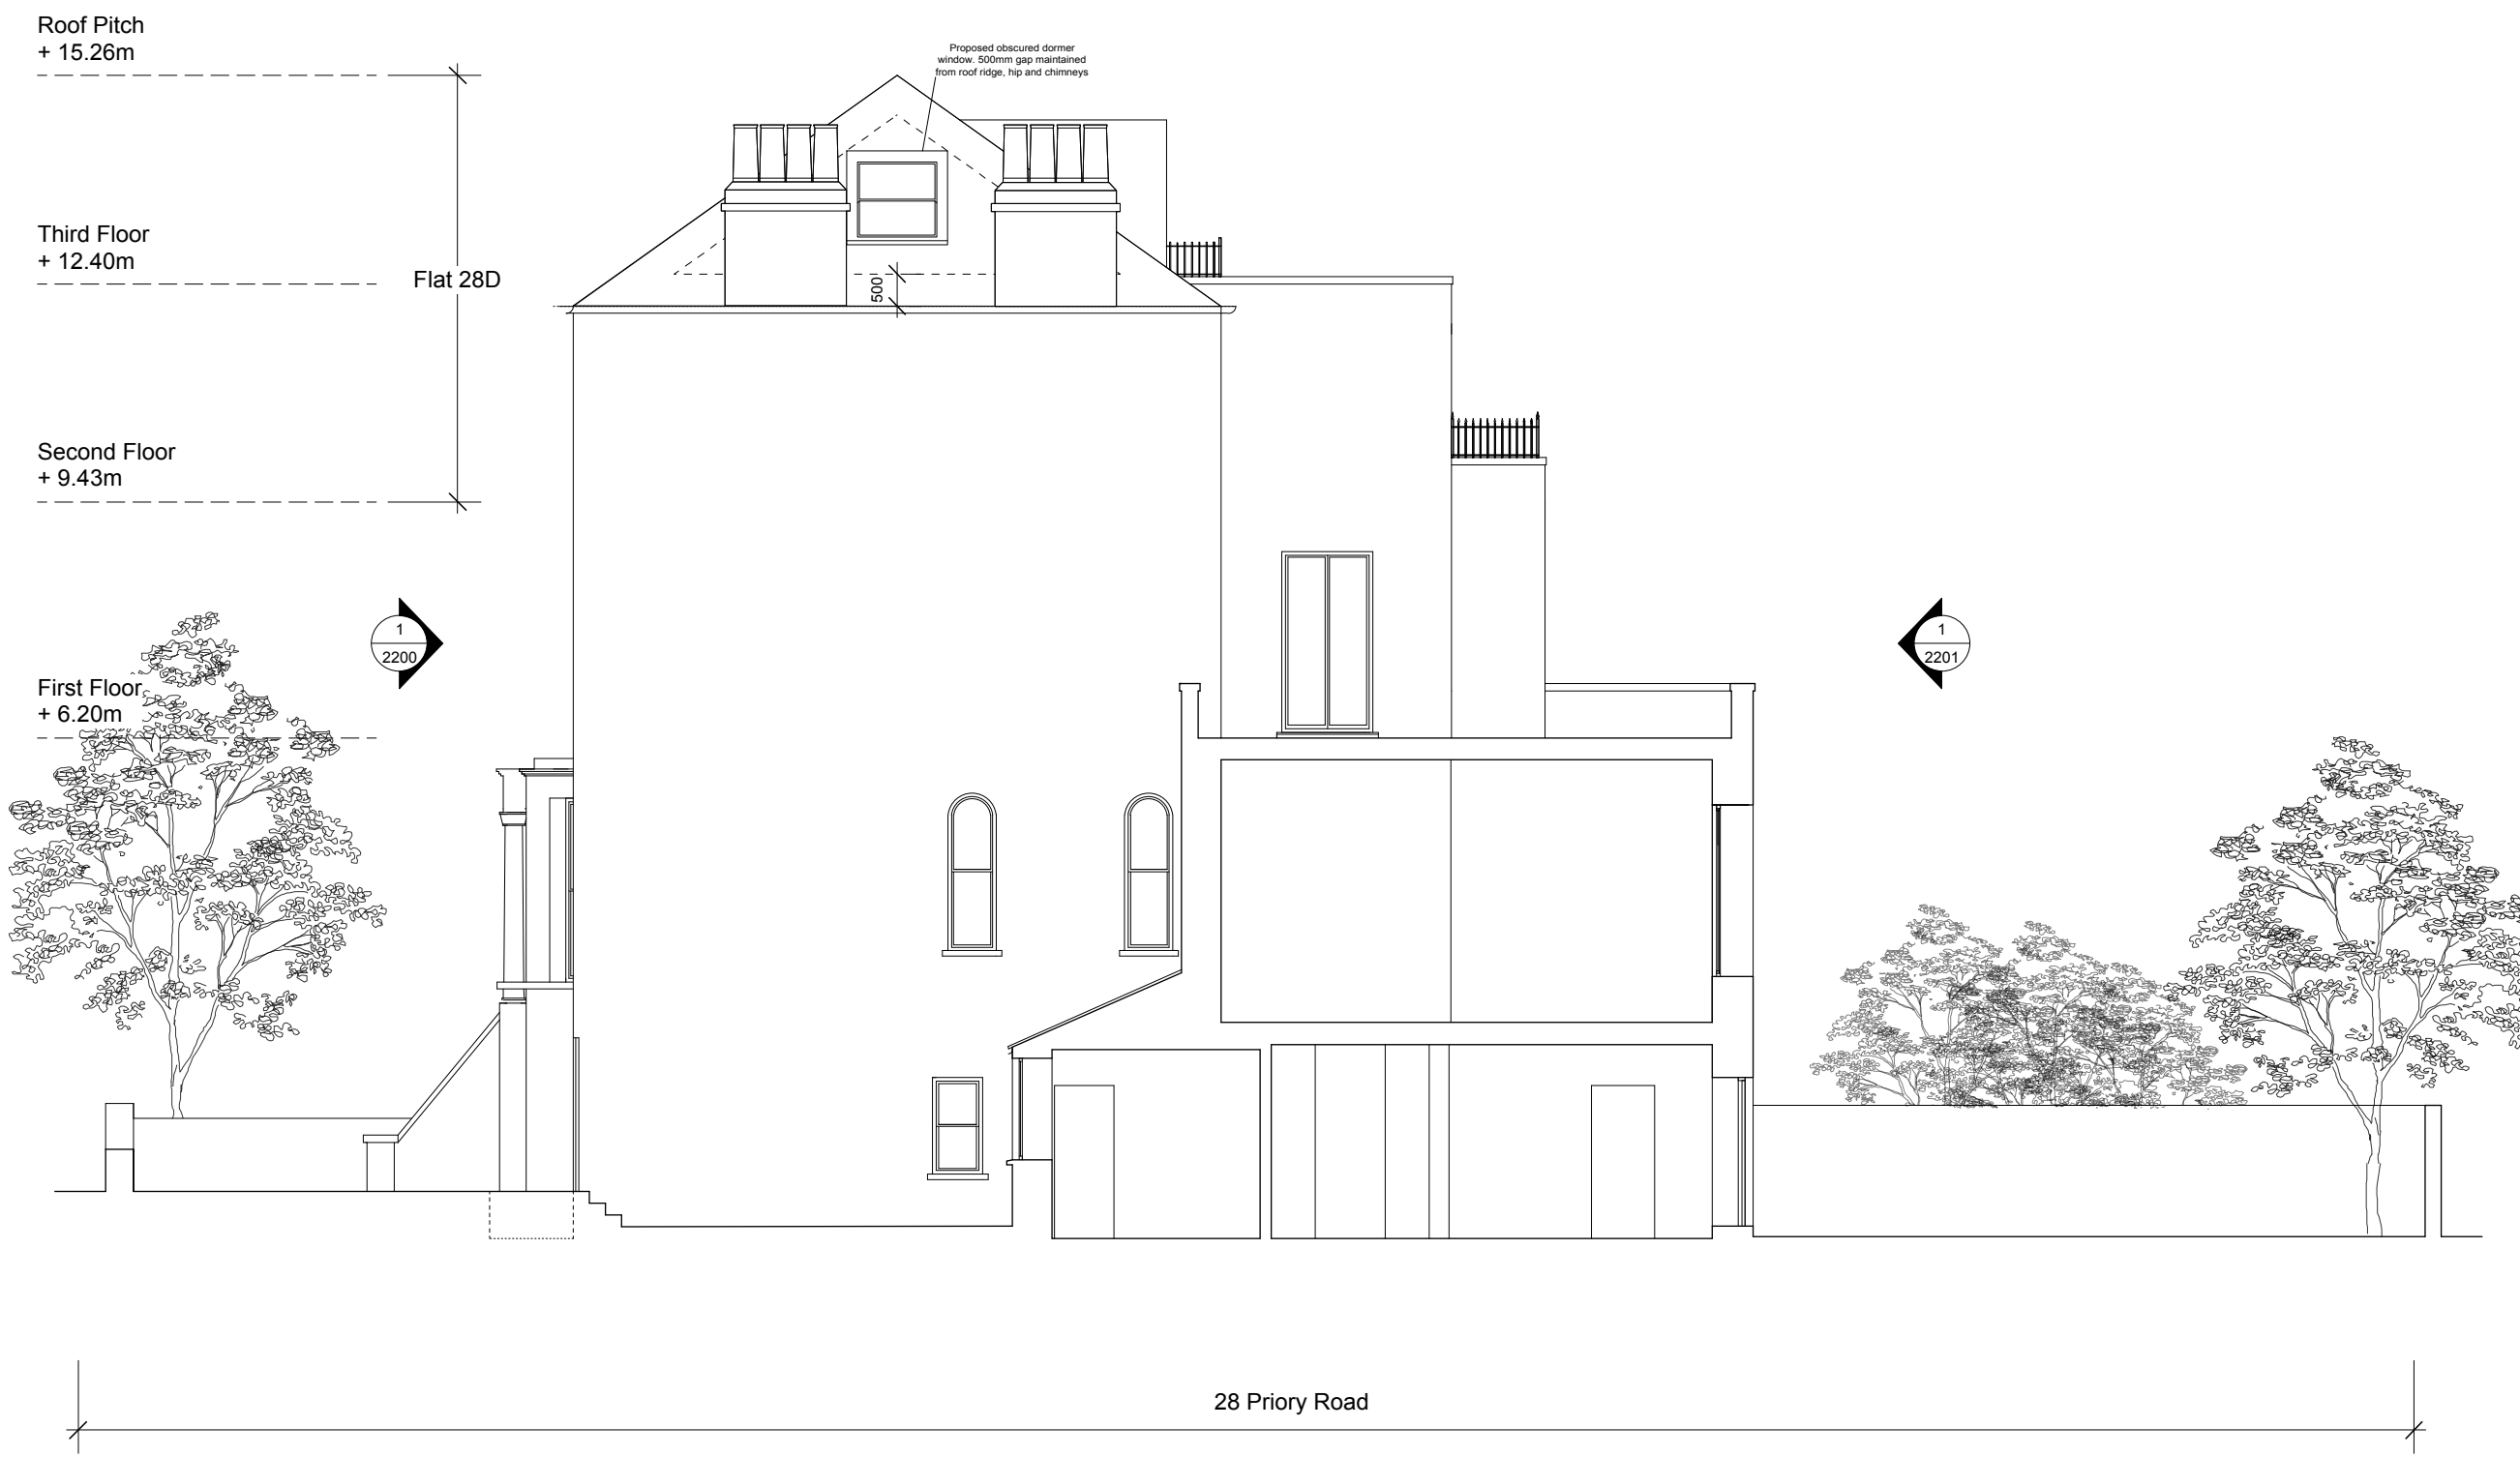

NOTES

D	10/9/14	Amendment to railings and dormer added, following consultation with Camden planning
C	1/9/14	Amended following comment by planning case officer
B	23/7/14	Issued for planning
A	30/5/14	Issued for Pre-application

No.	Date	Issue Notes
-----	------	-------------

51%

1A Cobham Mews, Agar Grove, London NW1 9SB
t. 44 [0] 8456 123 991 www.51pct.com

Project
**28D Priory Road
London, NW6 4SJ**

Client
**Alessandra Vota and
Daniele Antonucci**

Status
Planning

Drawing
Proposed Section BB

Project Architect 51%	Project ID 1127
Drawn By TS	Scale 1:100 @ A3
Checked By	Drawing No. P2301
Date 27-05-2014	Issue D
File Name	

1 Proposed Section BB
1:100