



PROPOSED GROUND FLOOR PLAN @ 1:50

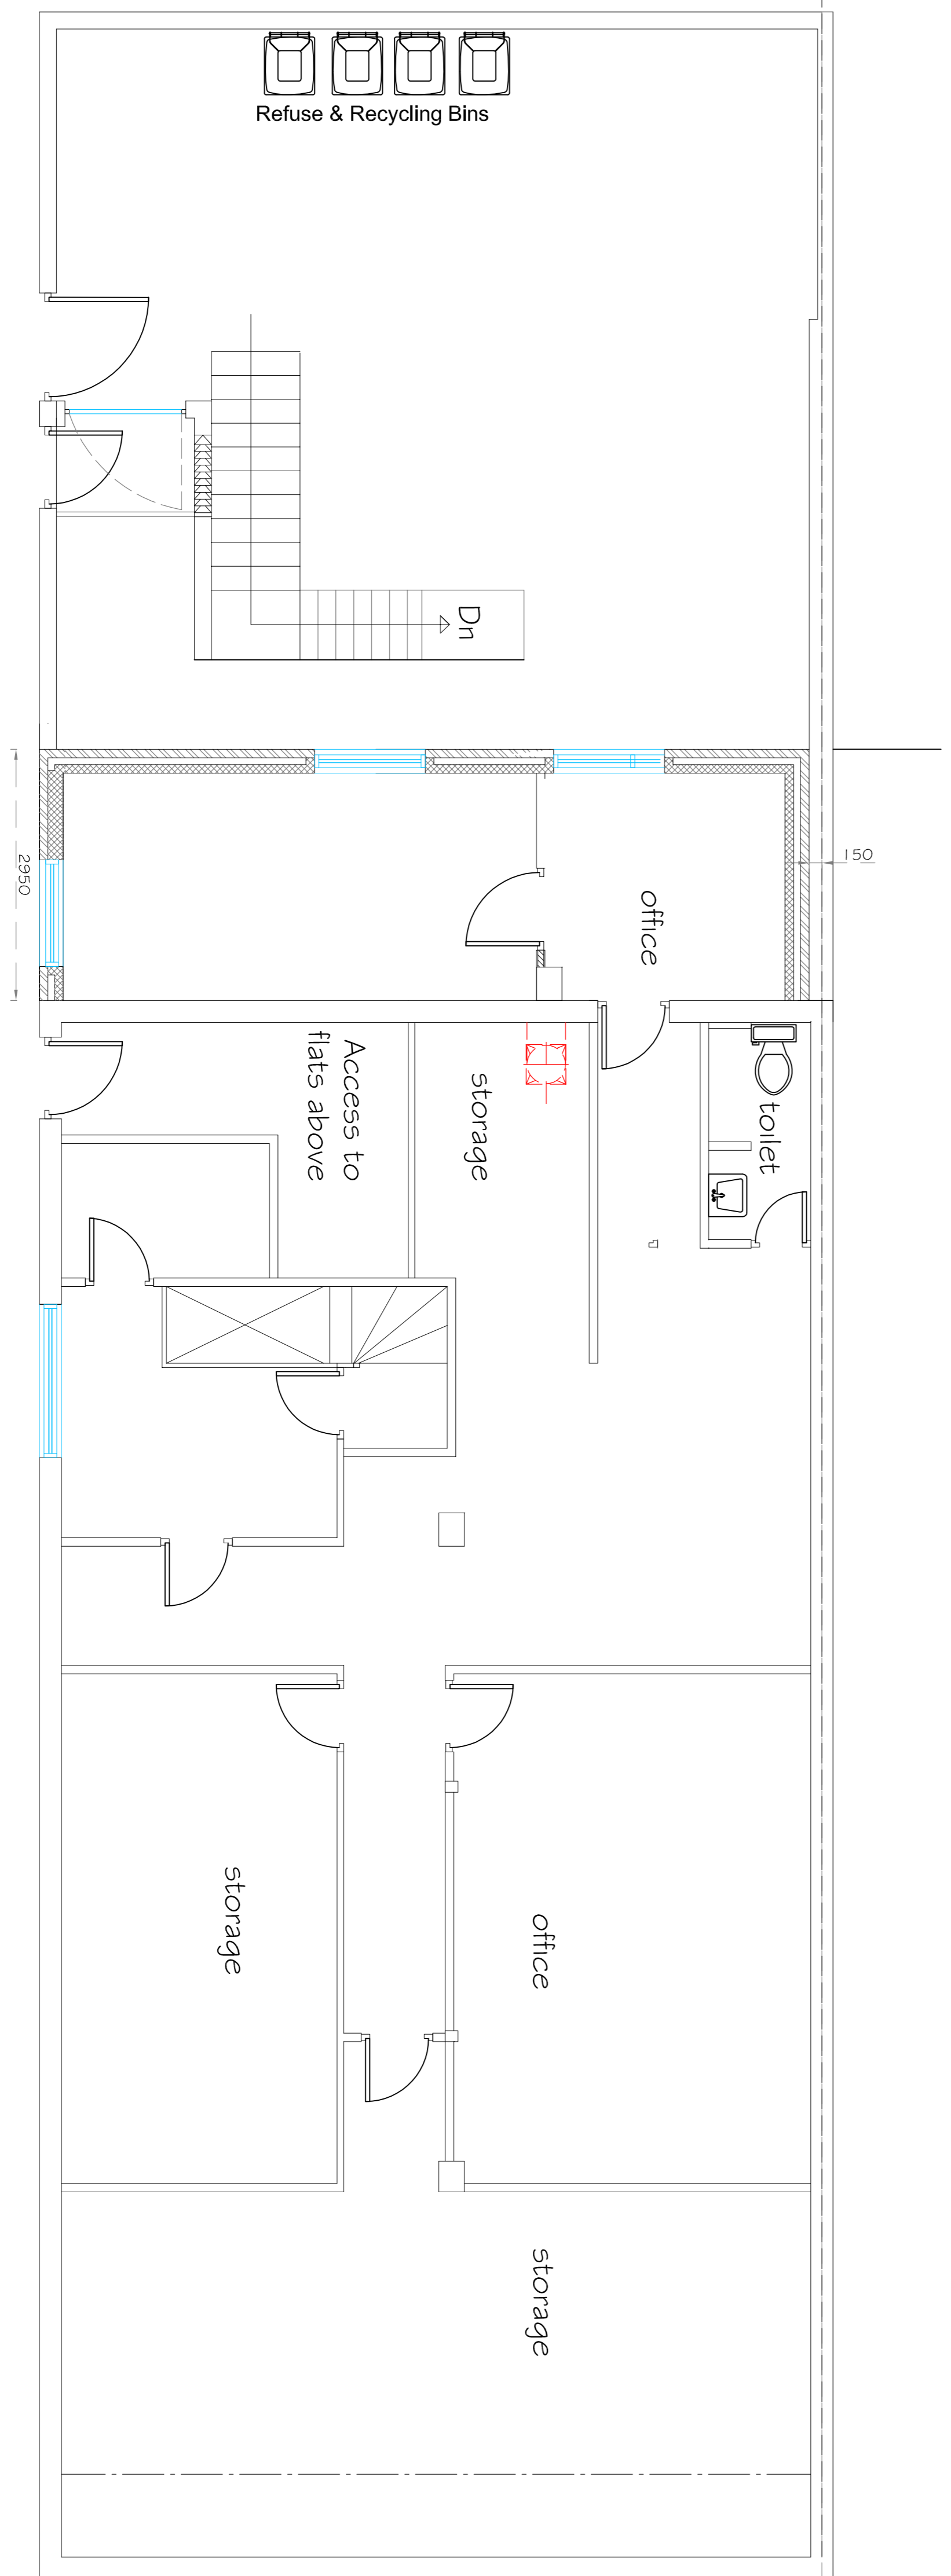


PROPOSED MEZZANINE FLOOR PLAN @ 1:50

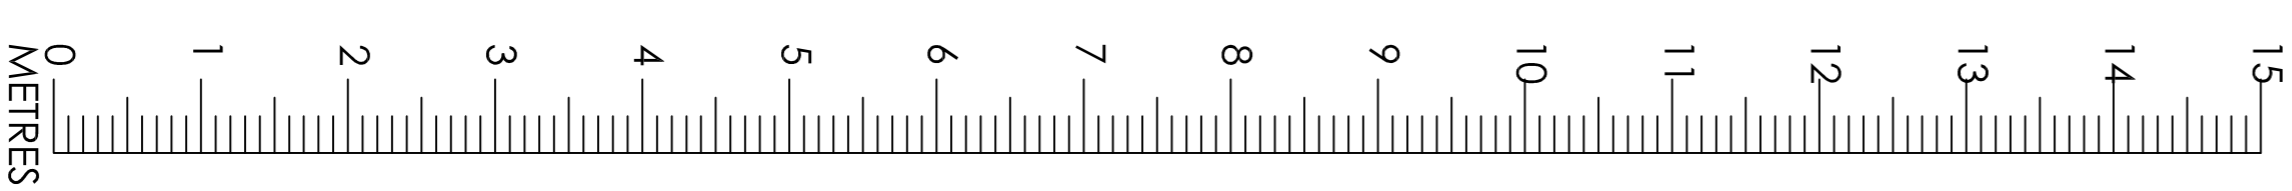

NOTE
Write all due care and attention has been taken in the preparation of this drawing it is advised that all dimensions are verified on site by the Contractor prior to commencement of work.

NOTE
New extension roof tiles to be selected to match existing tiles to house roof. New windows to be UPVC double glazed windows selected to sympathetically match configuration and opening details of existing windows. New rainwater goods to match existing.

Rev	Description of Revision or Issue	Date Issued	Drawn By	Checked By	Date
1	Issued for Planning app.	EA			21.08.13



SPACE PLANNING SERVICES
 24 THE HIGHLANDS
 POTTERS BAR HERTFORDSHIRE EN6 1HU
 Tel :- 01707 651 490 Mobile :- 07956 491 282
 E-mail: info@spaceps.co.uk Web: www.spaceps.co.uk

Drawing Title :- Proposed plans

Scale :- 1:50 @ A1

Client Project Code :- 122a Finchley Road, NW3 5HT

Drawn By :- G.N	Checked By :-	Approved By :-
Date :- 21/08/13	Date :-	Date :-
Drawing Number :- 51-004	Revision Letter :- F	