





Front Elevation

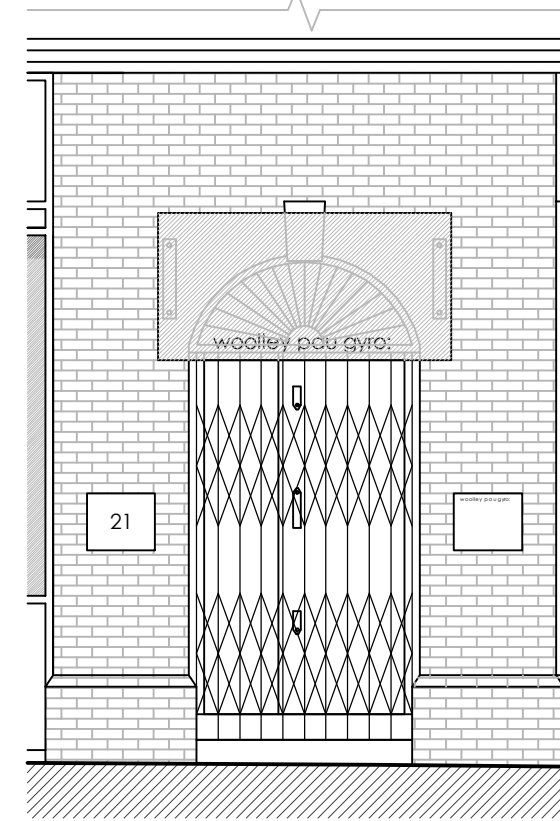


Front Elevation @ 1:50

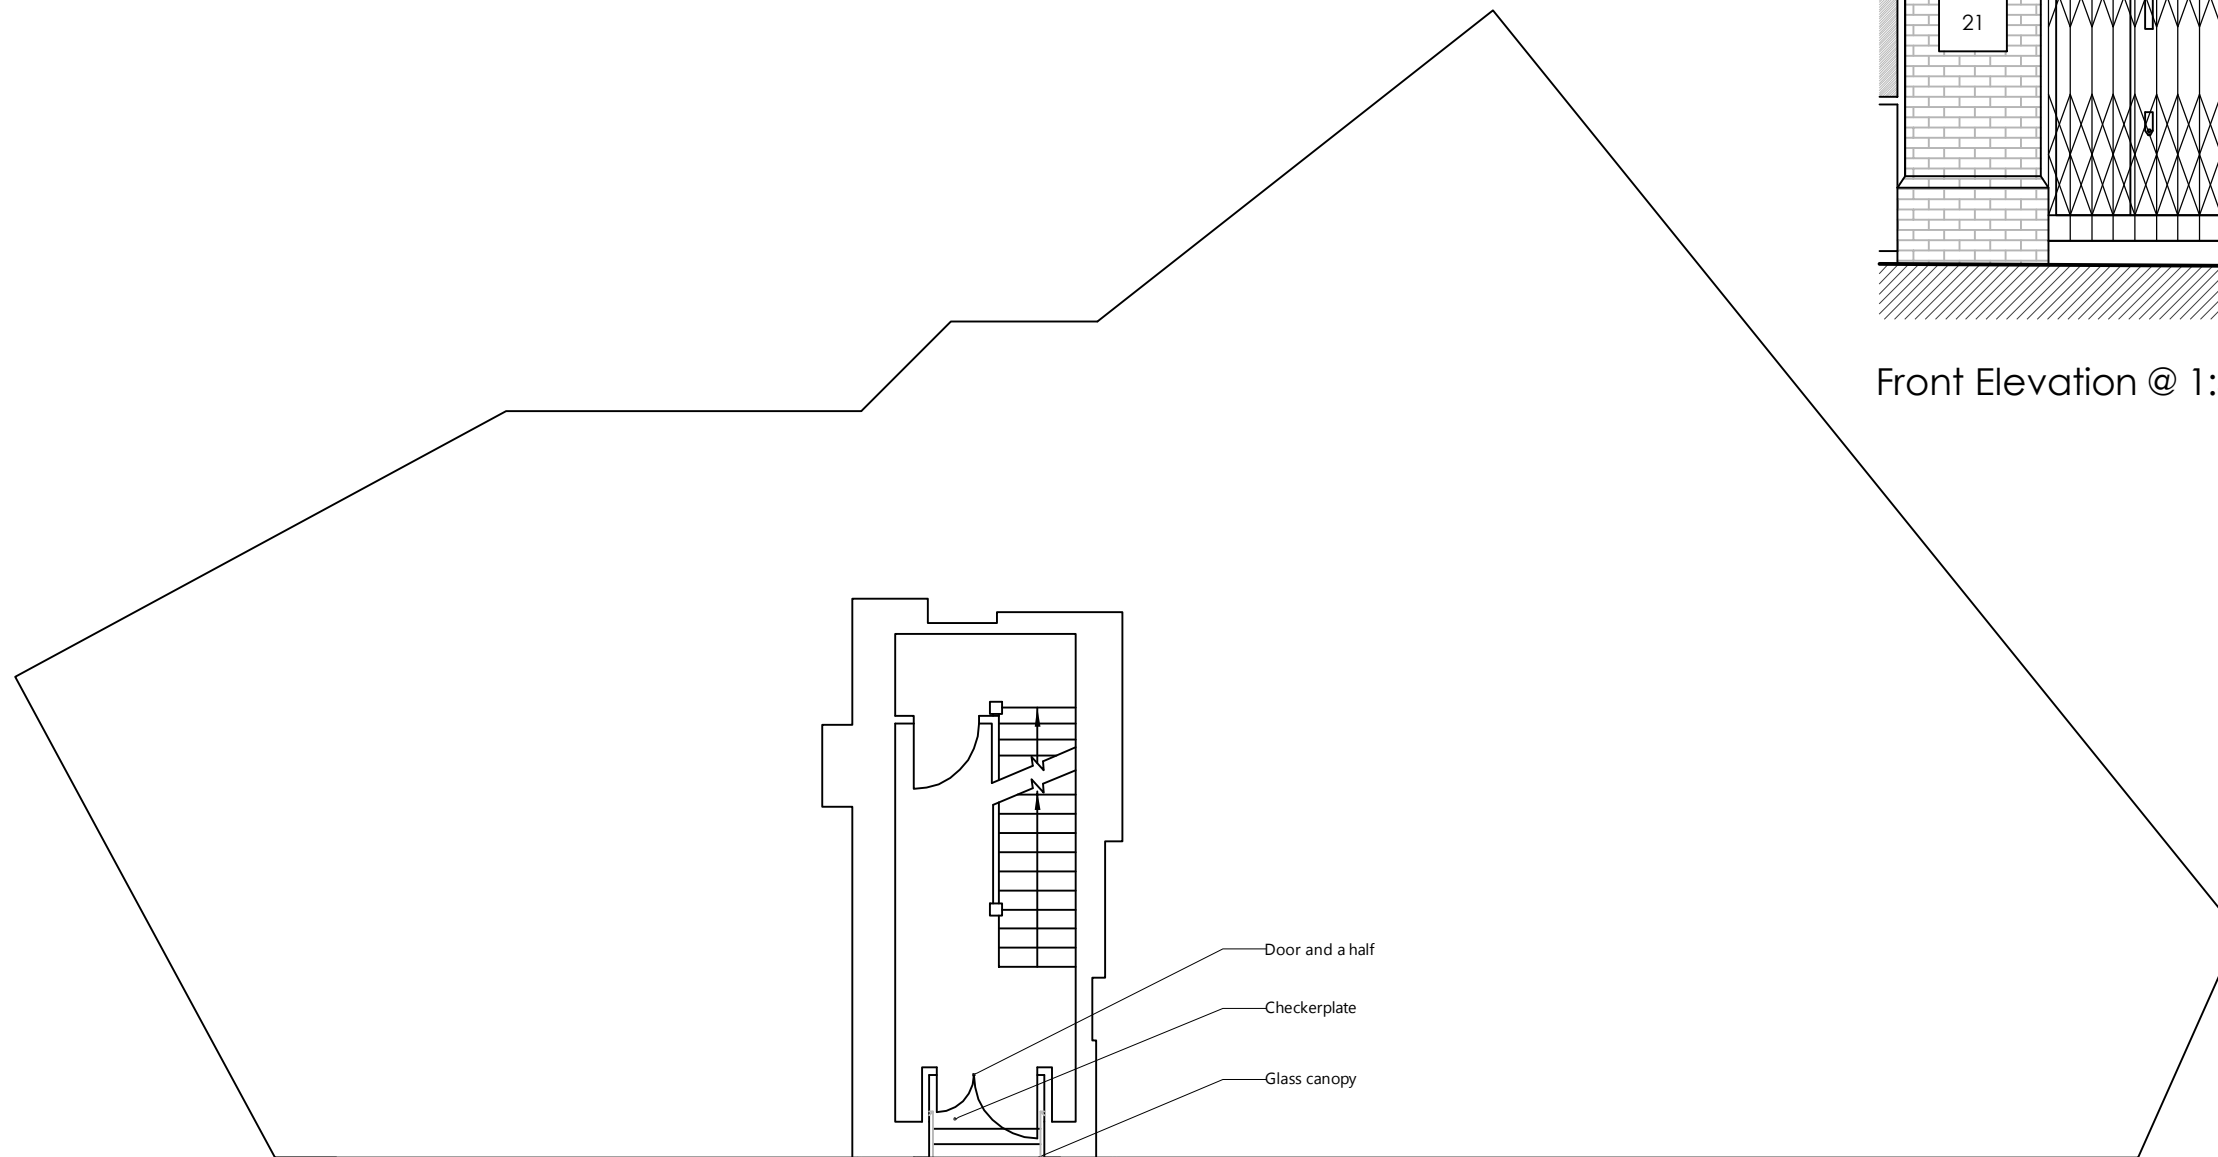

Ground Floor Plan

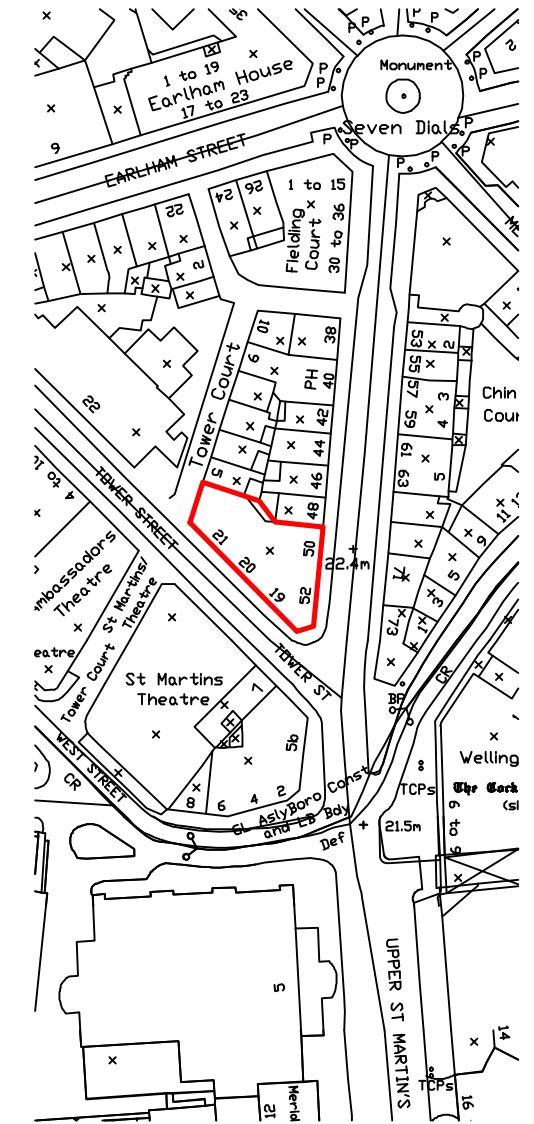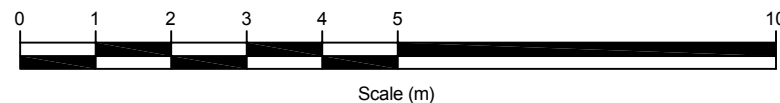



NOTES:	
DO NOT SCALE FROM DRAWING.	
ALL DIMENSIONS TO BE CONFIRMED ON SITE.	
DRAWING TITLE	
Ground Floor Plan & Front Elevation As Existing	
ADDRESS	
19-21 Tower Street, London WC2H	
PROJECT NAME	DATE
New Entrance	August 2014
SCALE	
1:100 @ A3	
CLIENT	DRAWING NO.
Shaftesbury Covent Garden Ltd	22256 - 01
 Fresson & Tee CHARTERED SURVEYORS 1 SANDWICH STREET LONDON WC1H 9PF Tel: (020) 7391 7100 Fax: (020) 7391 7121	

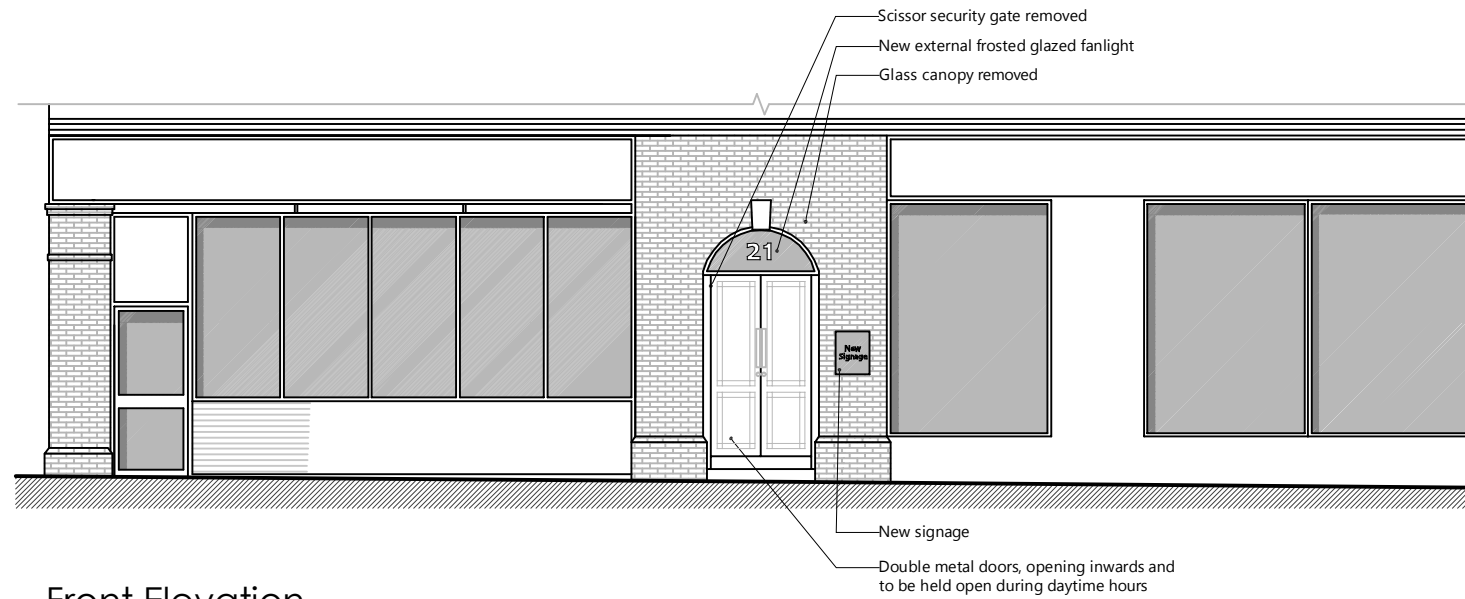



Front Elevation



Front Elevation @ 1:50

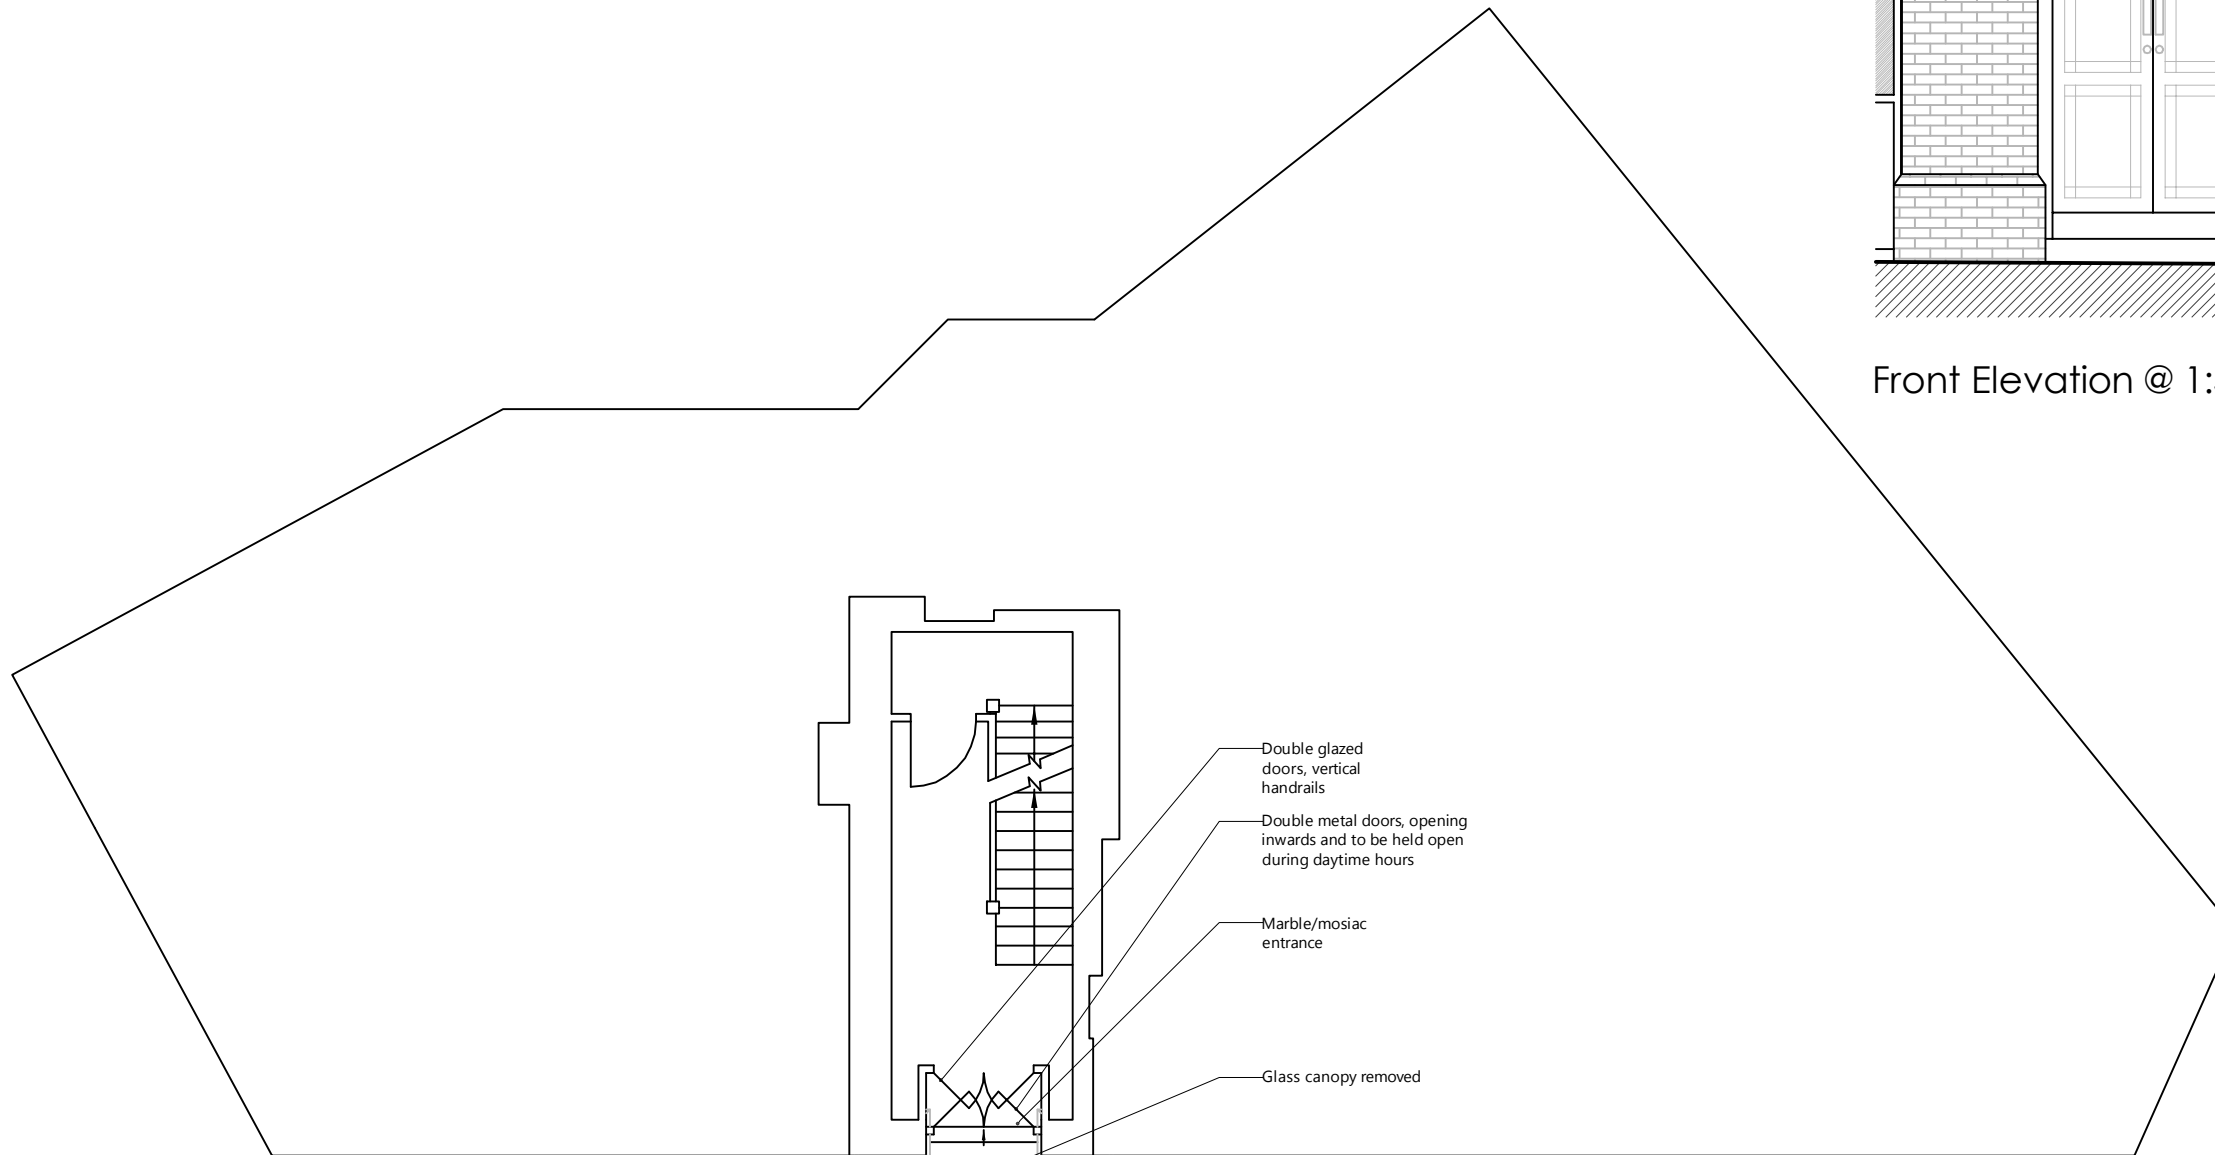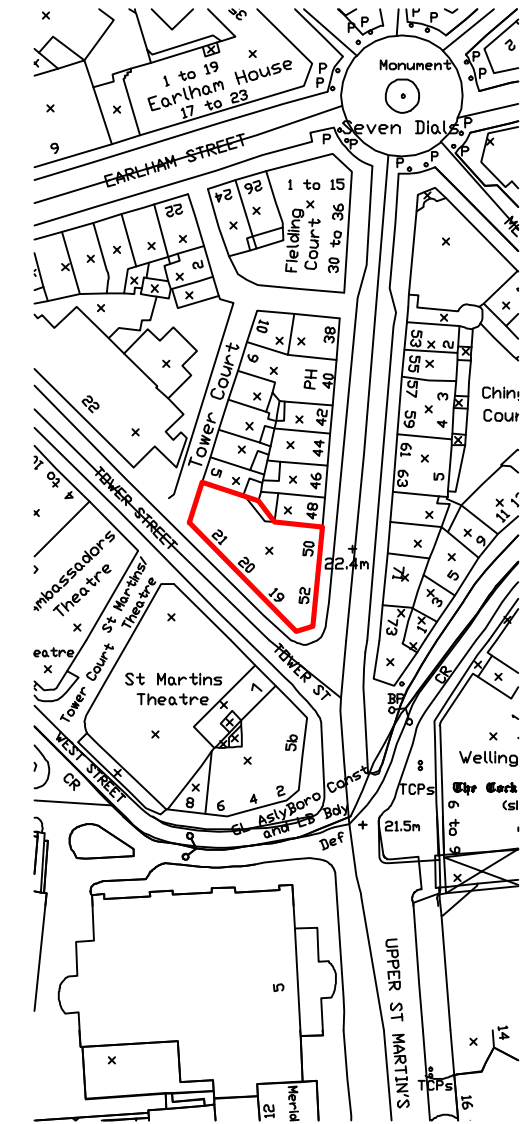

Ground Floor Plan

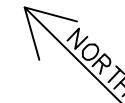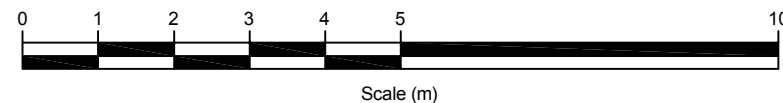

NOTES:	
DO NOT SCALE FROM DRAWING.	
ALL DIMENSIONS TO BE CONFIRMED ON SITE.	
DRAWING TITLE	
Ground Floor Plan & Front Elevation As Proposed	
ADDRESS	
19-21 Tower Street, London WC2H	
PROJECT NAME	DATE
New Entrance	August 2014
CLIENT	SCALE
Shaftesbury Covent Garden Ltd	1:100 @ A3
DRAWING NO.	
22256 - 02	
 Fresson & Tee CHARTERED SURVEYORS 1 SANDWICH STREET LONDON WC1H 9PF Tel: (020) 7391 7100 Fax: (020) 7391 7121	

New signage


Double metal doors, opening inwards and to be held open during daytime hours



Elevation A-A

Frosted glazed internal fanlight retained. Decorative metal removed


Timber framed, double glazed doors with vertical handrails
Double solid timber doors, open inwards

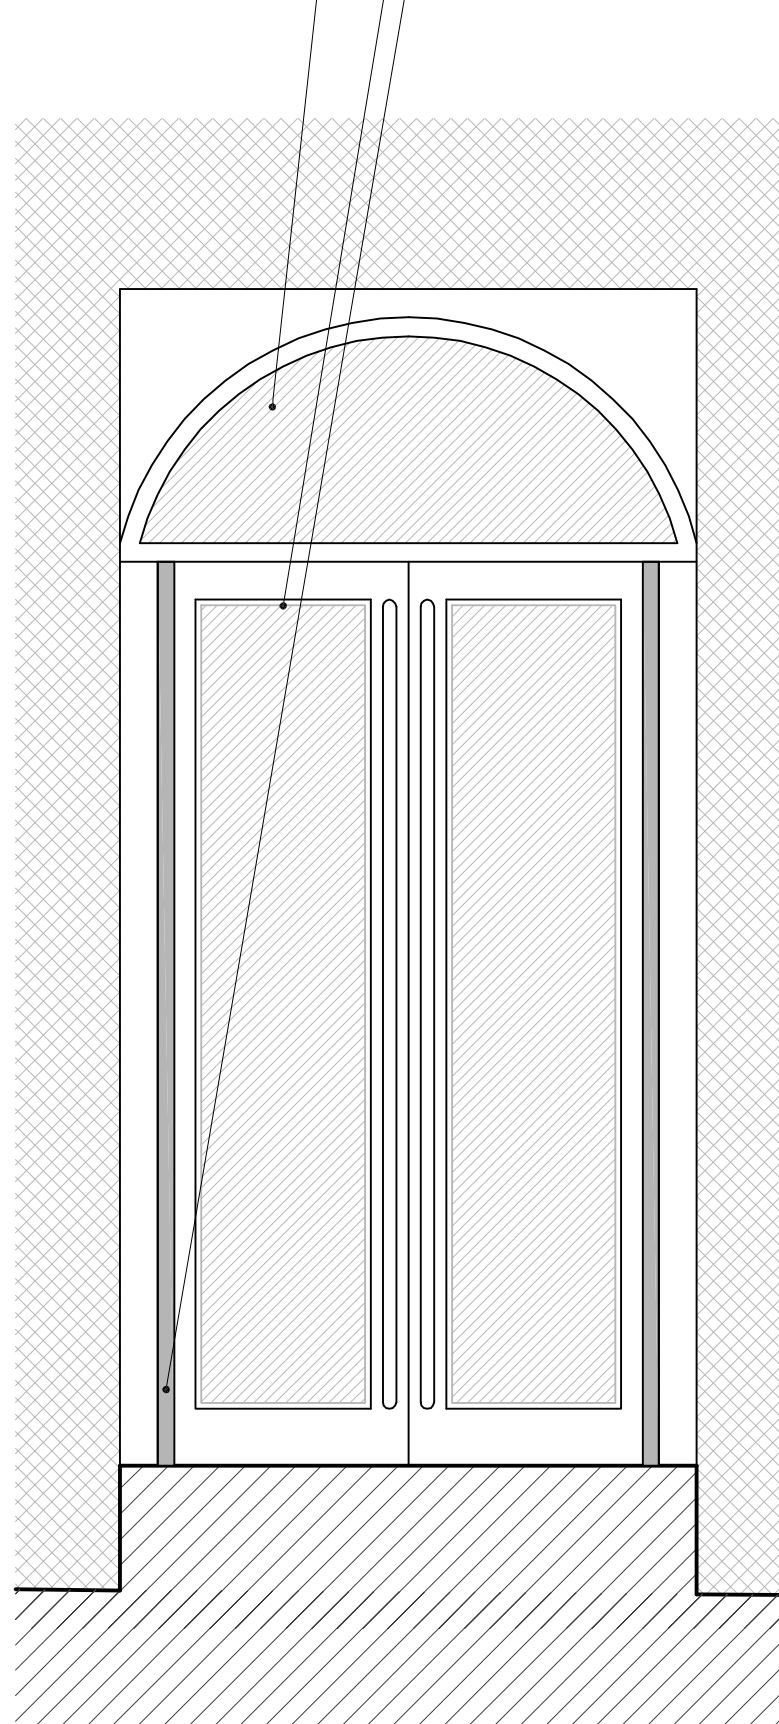

Elevation B-B


Glazed internal frosted fanlight retained. Decorative metal removed

Double glazed doors, vertical handrails
New external frosted glazed fanlight

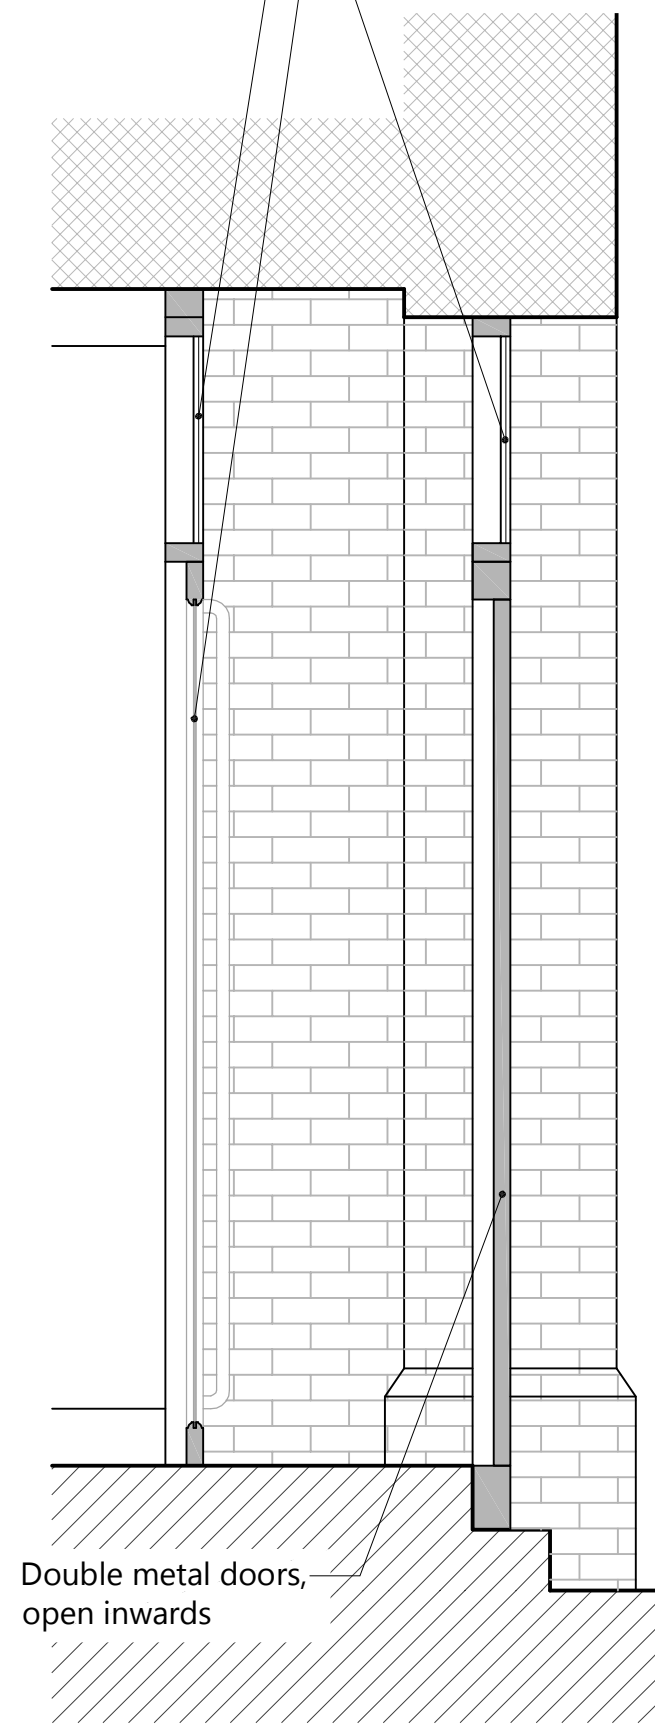

Double metal doors, open inwards

Elevation C-C

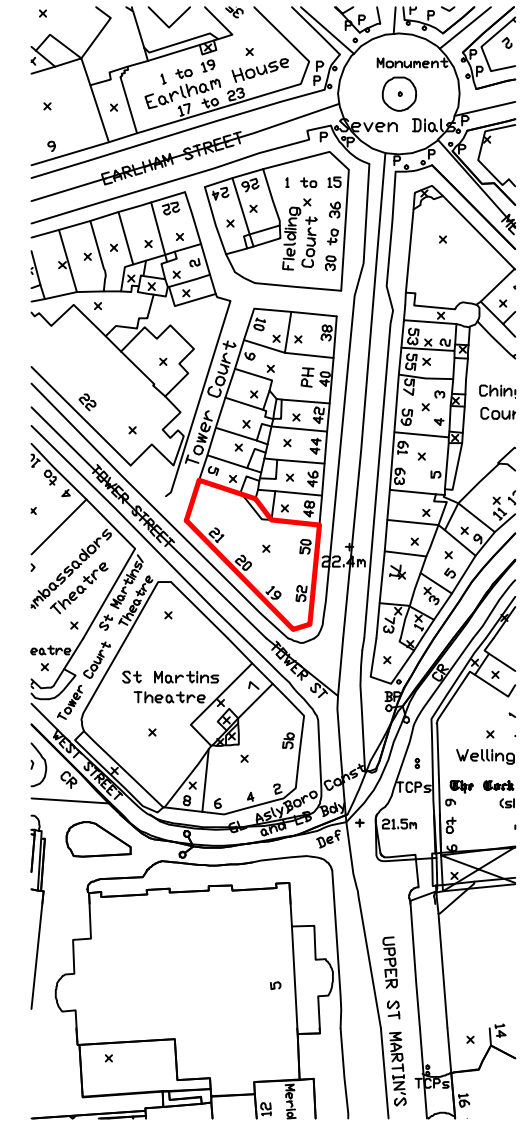

NOTES:

DO NOT SCALE FROM DRAWING.
ALL DIMENSIONS TO BE CONFIRMED ON SITE.


--	--

**Sections A-A, B-B & C-C
As Proposed**


**19-21 Tower Street,
London WC2H**

PROJECT NAME New Entrance	DATE August 2014
	SCALE 1:20 @ A3
CLIENT Shaftesbury Covent Garden Ltd	DRAWING NO. 22256 - 03


Fresson & Tee
 CHARTERED SURVEYORS
 1 SANDWICH STREET
 LONDON WC1H 9PF
 Tel: (020) 7391 7100 Fax: (020) 7391 7121

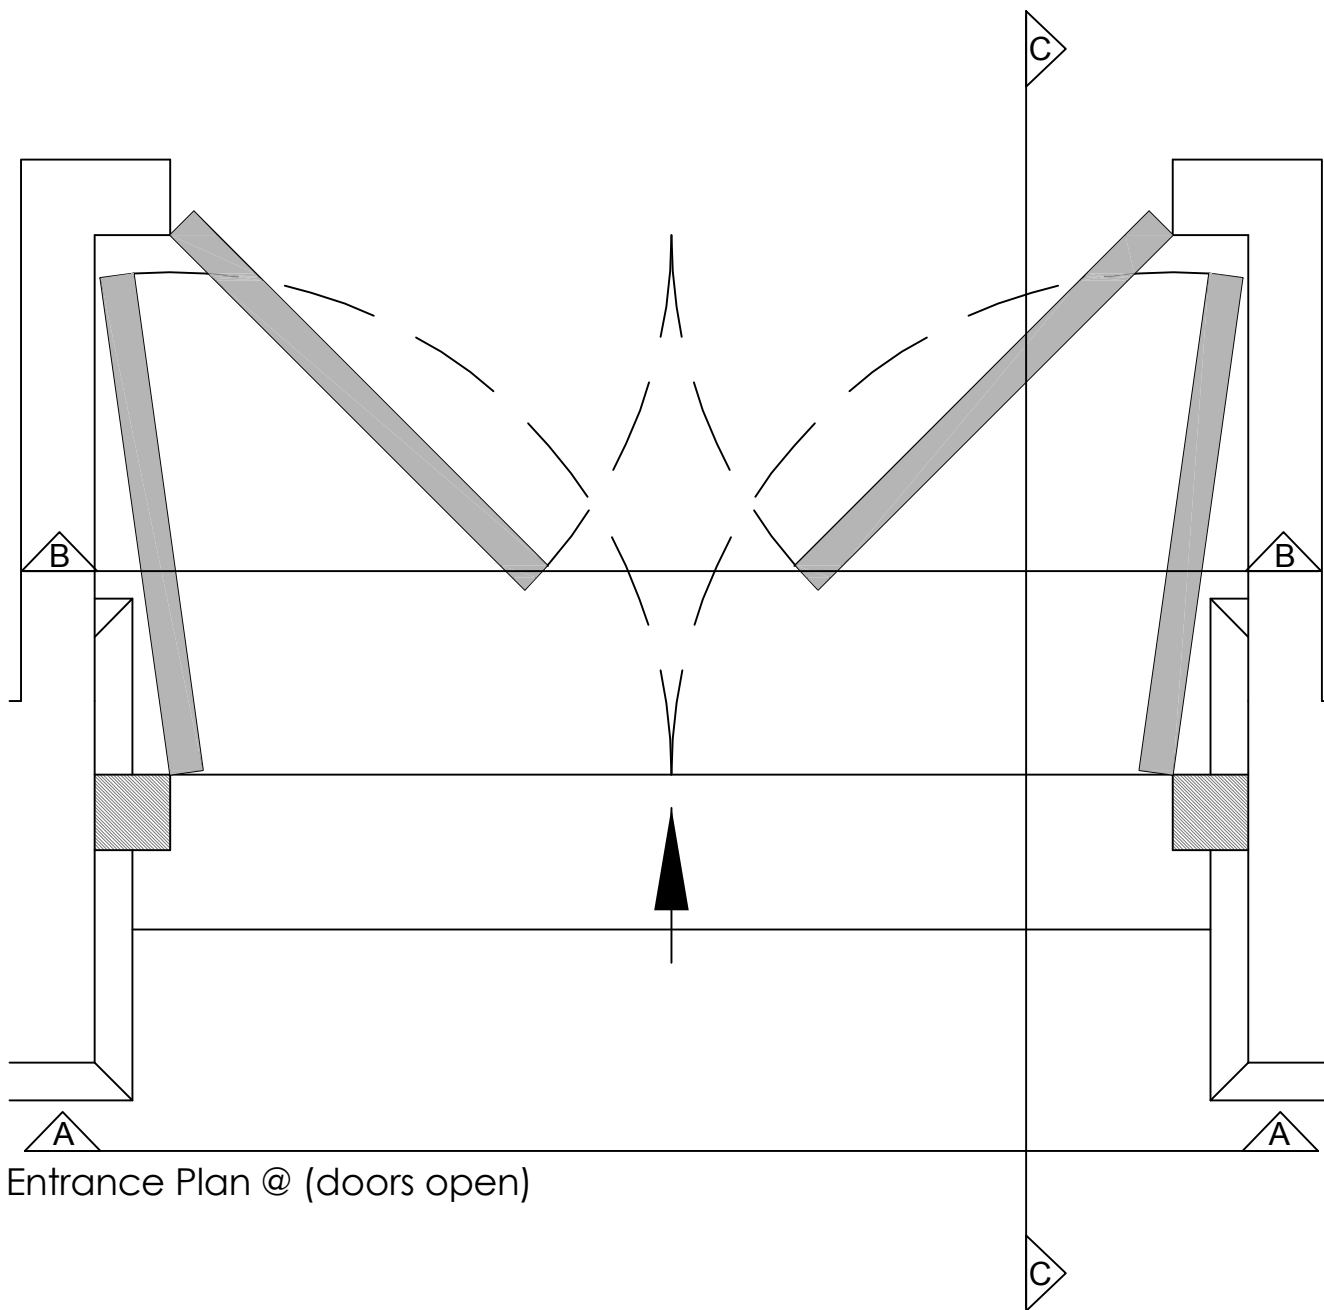

Entrance Plan @ (doors open)

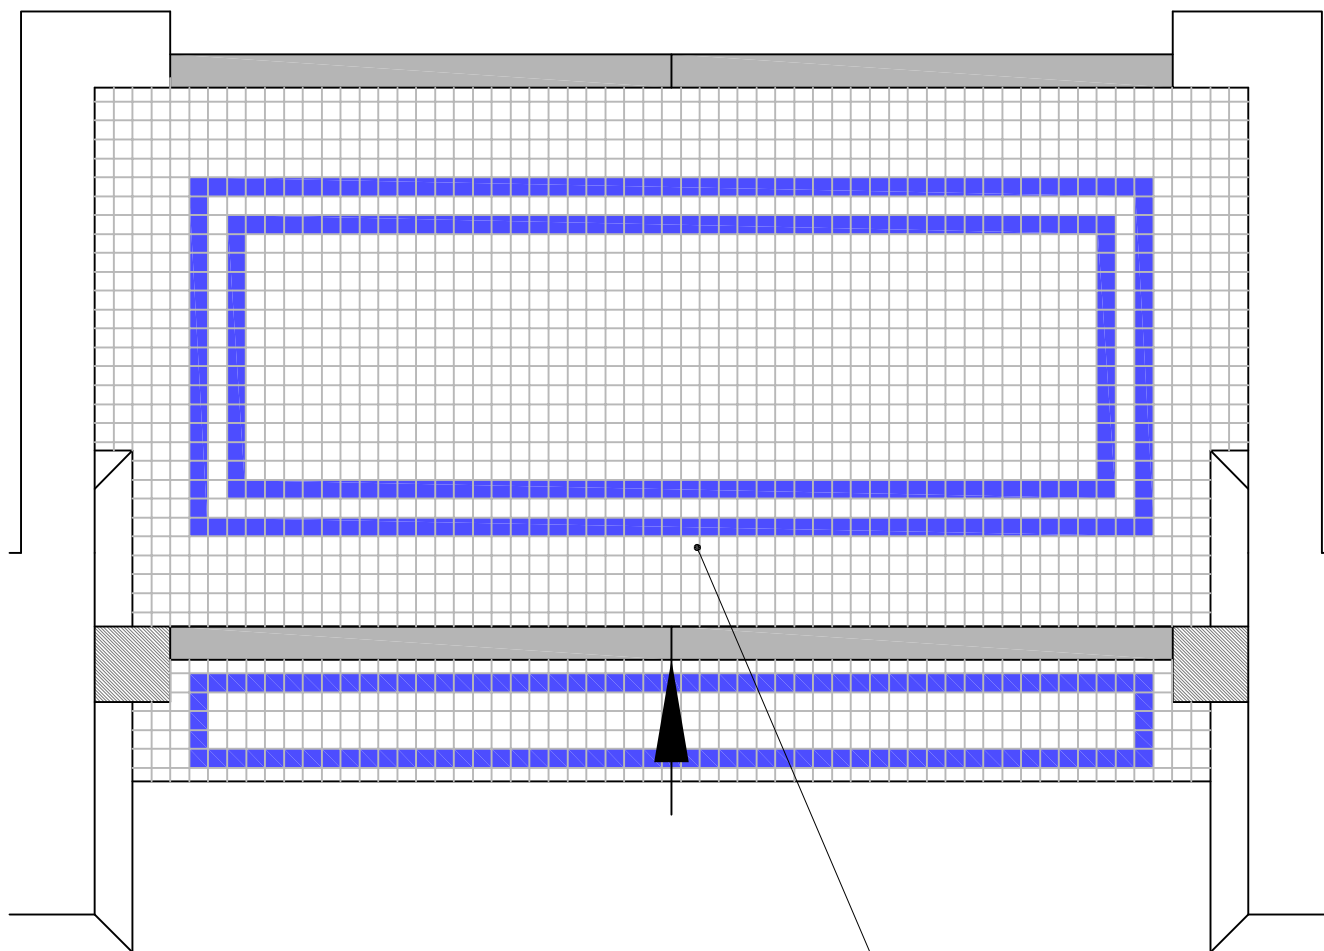


Entrance Plan (doors closed)

Mosaic tiles

NOTES:

DO NOT SCALE FROM DRAWING.

ALL DIMENSIONS TO BE CONFIRMED ON SITE.

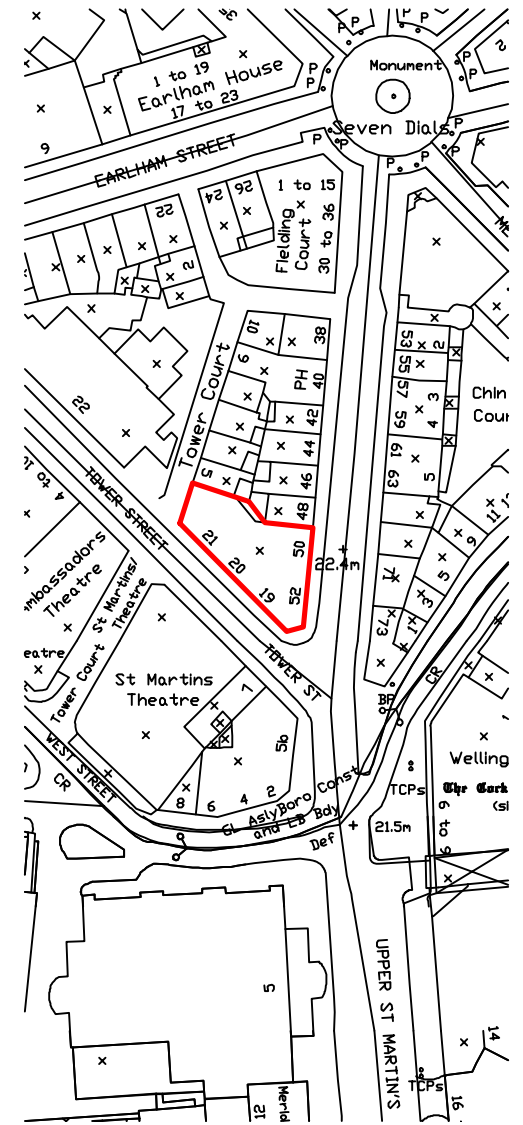

NOTES:

DO NOT SCALE FROM DRAWING.

ALL DIMENSIONS TO BE CONFIRMED ON SITE.

DRAWING TITLE	
Entrance Plan As Proposed	
ADDRESS	
19-21 Tower Street, London WC2H	
PROJECT NAME	DATE
New Entrance	August 2014
	SCALE
	1:10 @ A3
CLIENT	DRAWING NO.
Shaftesbury Covent Garden Ltd	22256 - 04



1 SANDWICH STREET
LONDON WC1H 9PF

Tel: (020) 7391 7100 Fax: (020) 7391 7121