
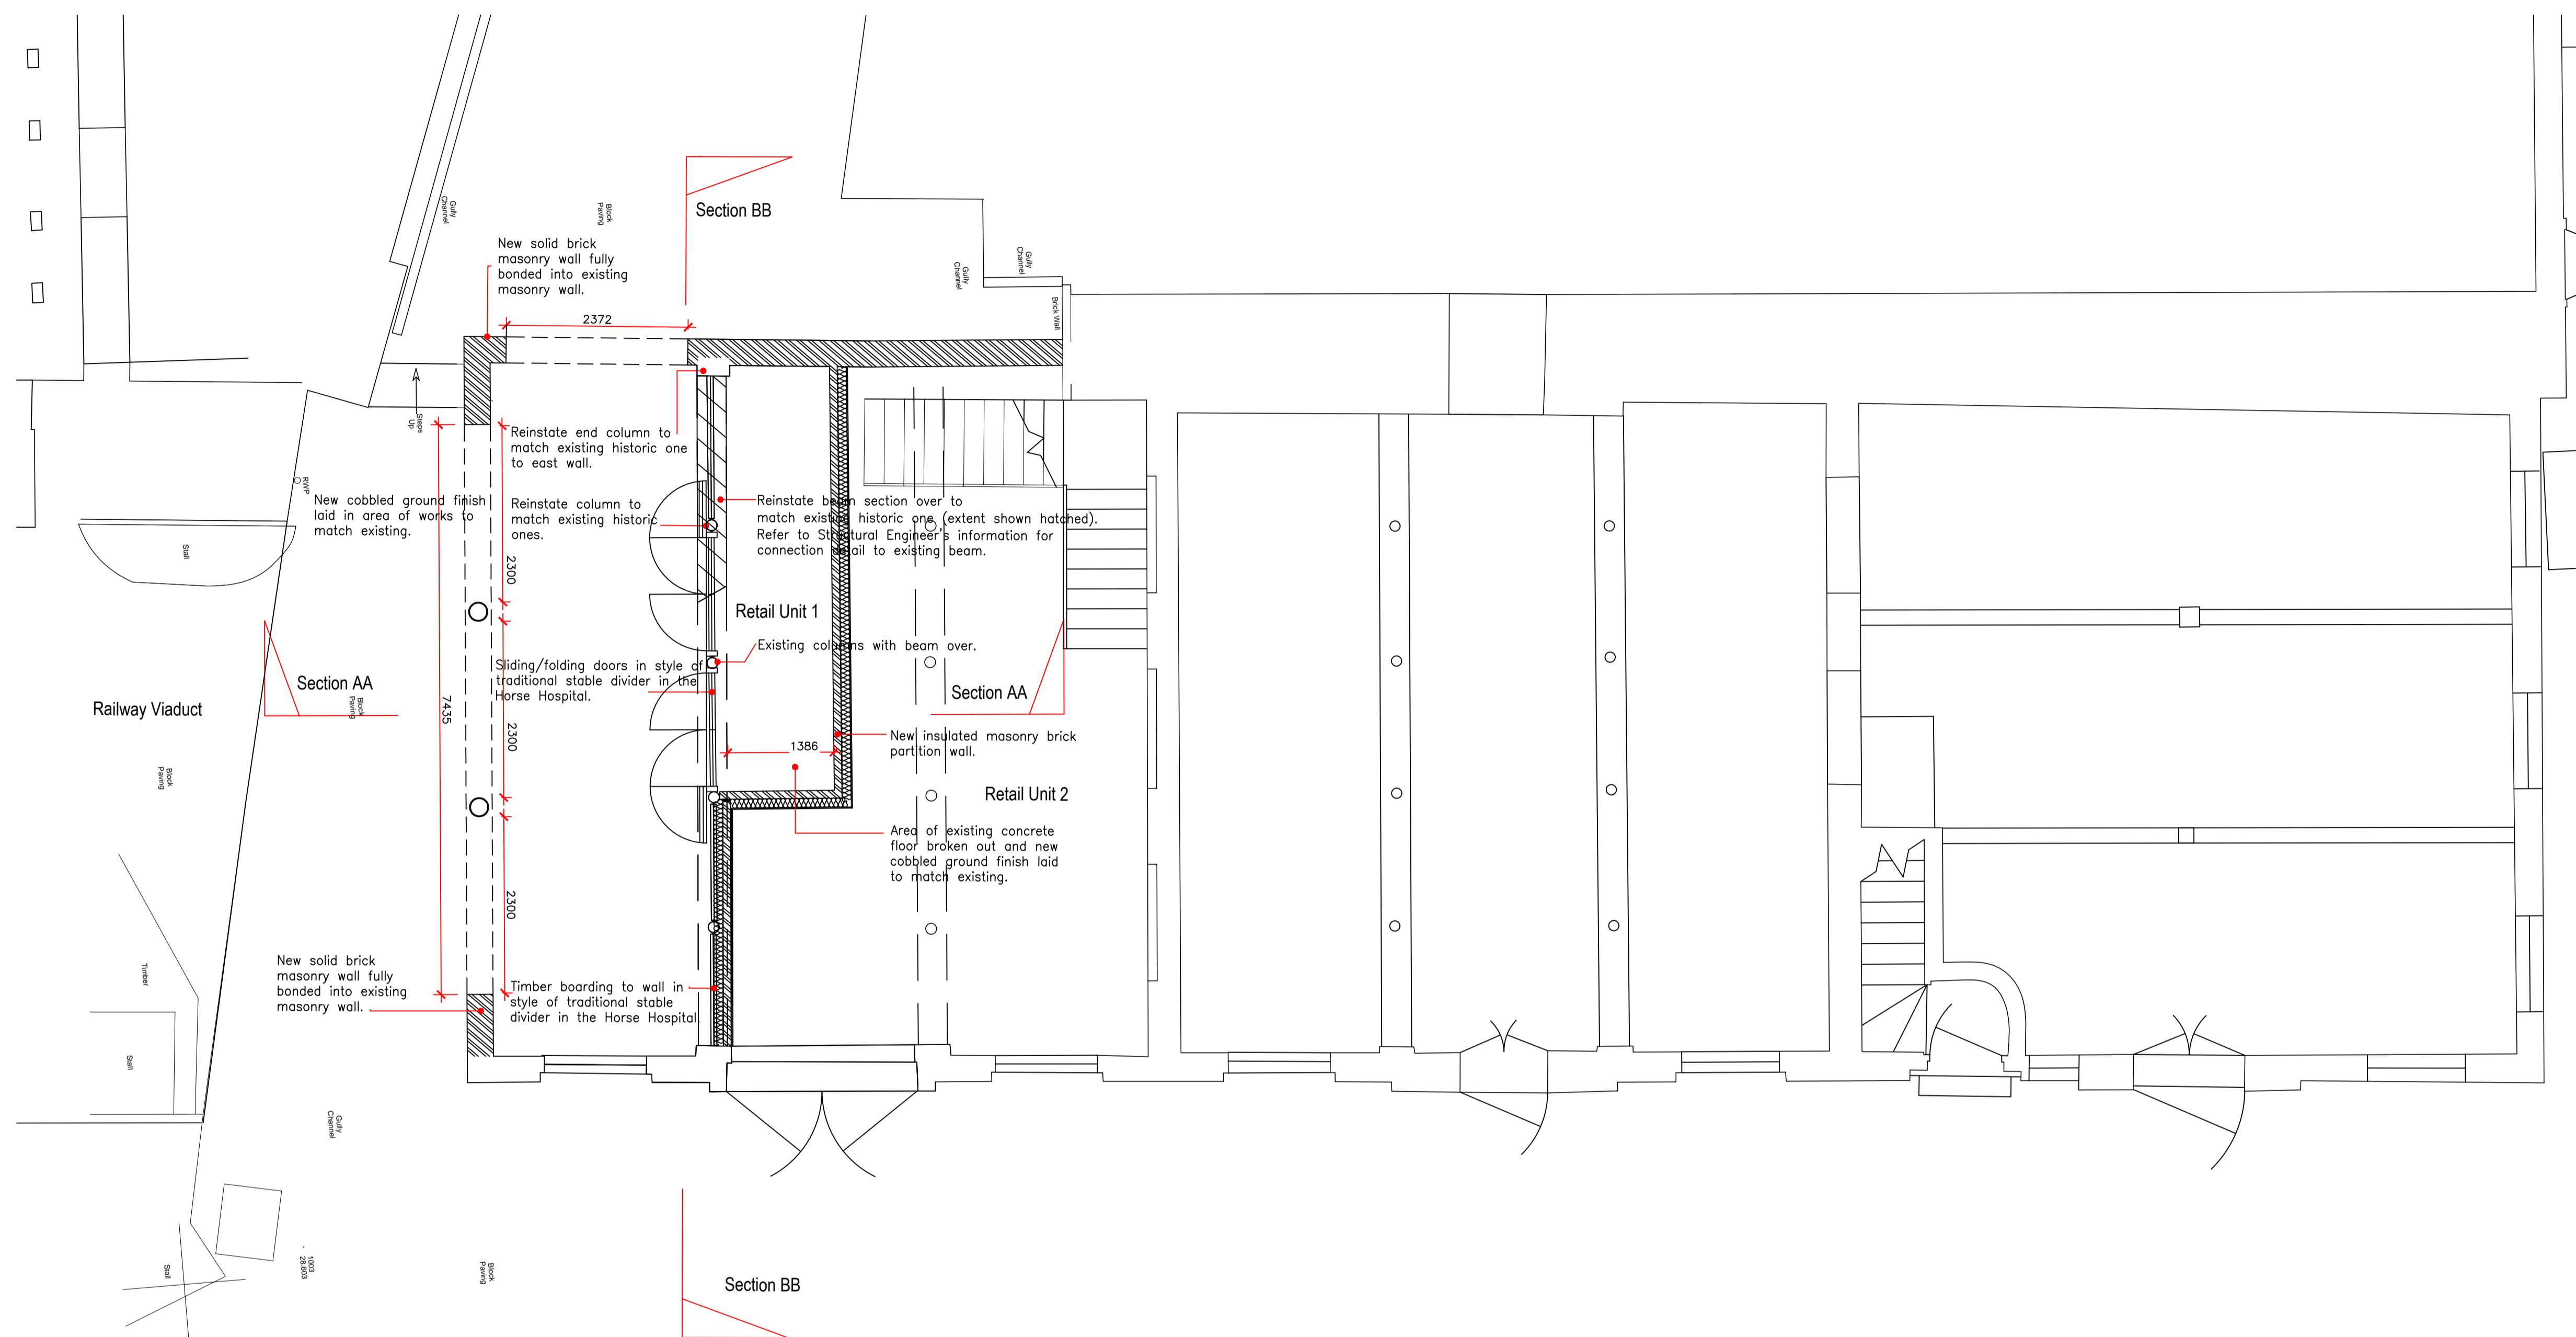


Please note that information used to produce these drawings is based on measured survey supplied by others; Heritage Architecture can not be held responsible for any inaccuracies that may exist. Please do not scale drawings. All dimensions should be verified on site.

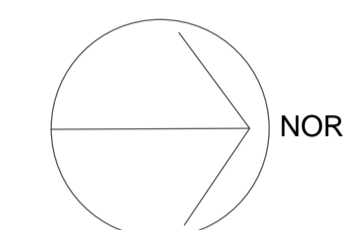

Proposed Ground Floor Plan
Scale 1:50

Camden Stables Market
London
NW1
United Kingdom

STANLEY SIDINGS LTD


Camden Stables Market
TACK ROOM (BLOCK D)

Drawing Title
Proposed Reconstruction of the
South Elevation & Canopies
Proposed Ground Floor Plan

Scale 1:50 @ A1

Drawing Status
For Planning

| | | |
|-----------|------------|---------|
| July 2014 | Drawing No | D-PP-06 |
|-----------|------------|---------|

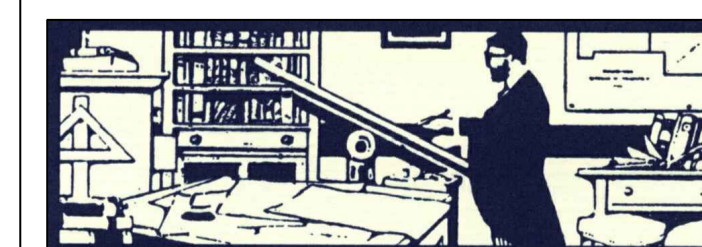

STEPHEN LEVRANT HERITAGE ARCHITECTURE
62 British Grove, London, W4 2NL
E-mail: info@heritagemail.co.uk