





grid reference	realisat
<b>SOUTHAMPTON ROW</b>	<b>A</b>

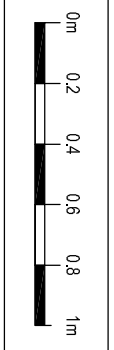

**SCALE BAR**  
SCALE 1:25 @A1

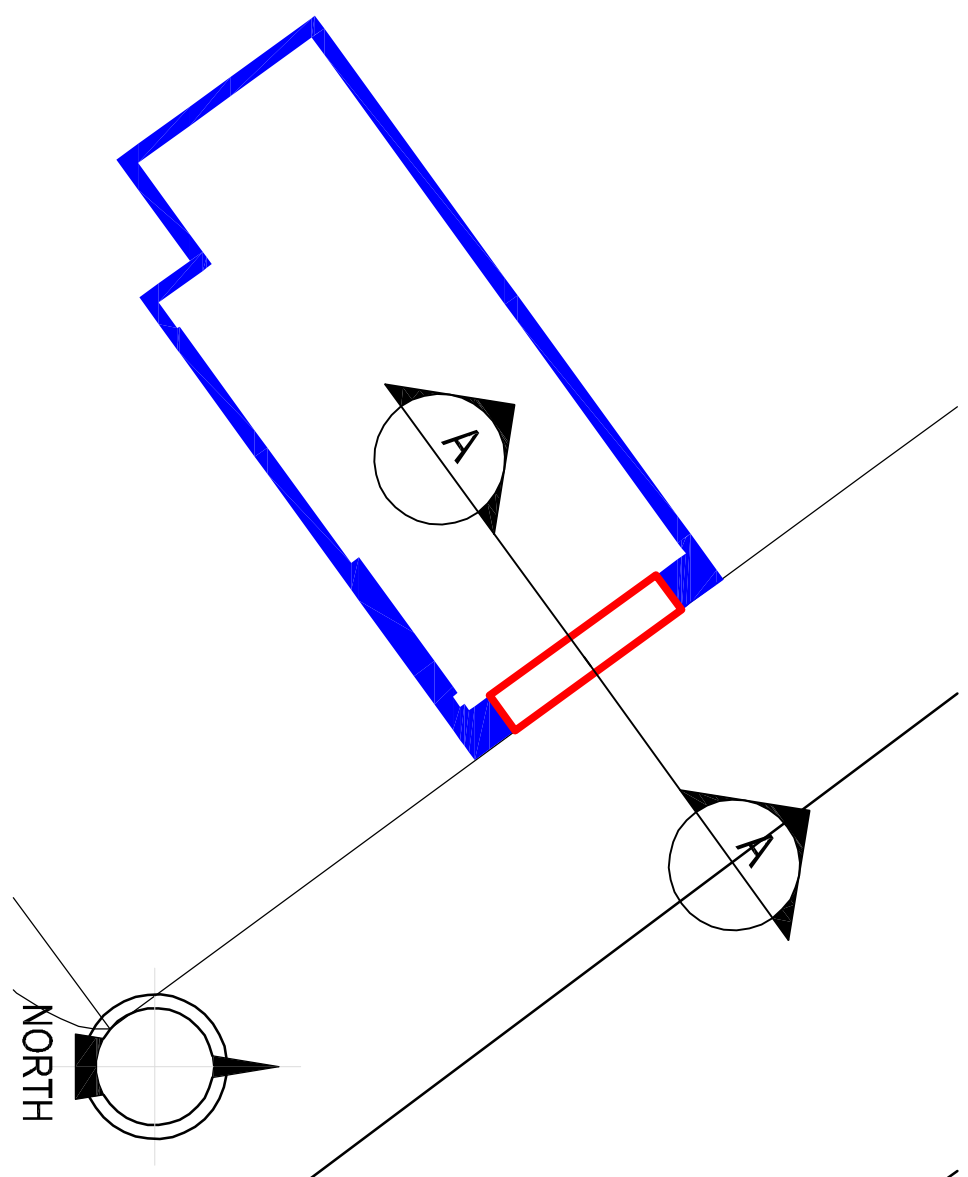


**SECTION KEY**  
NTS

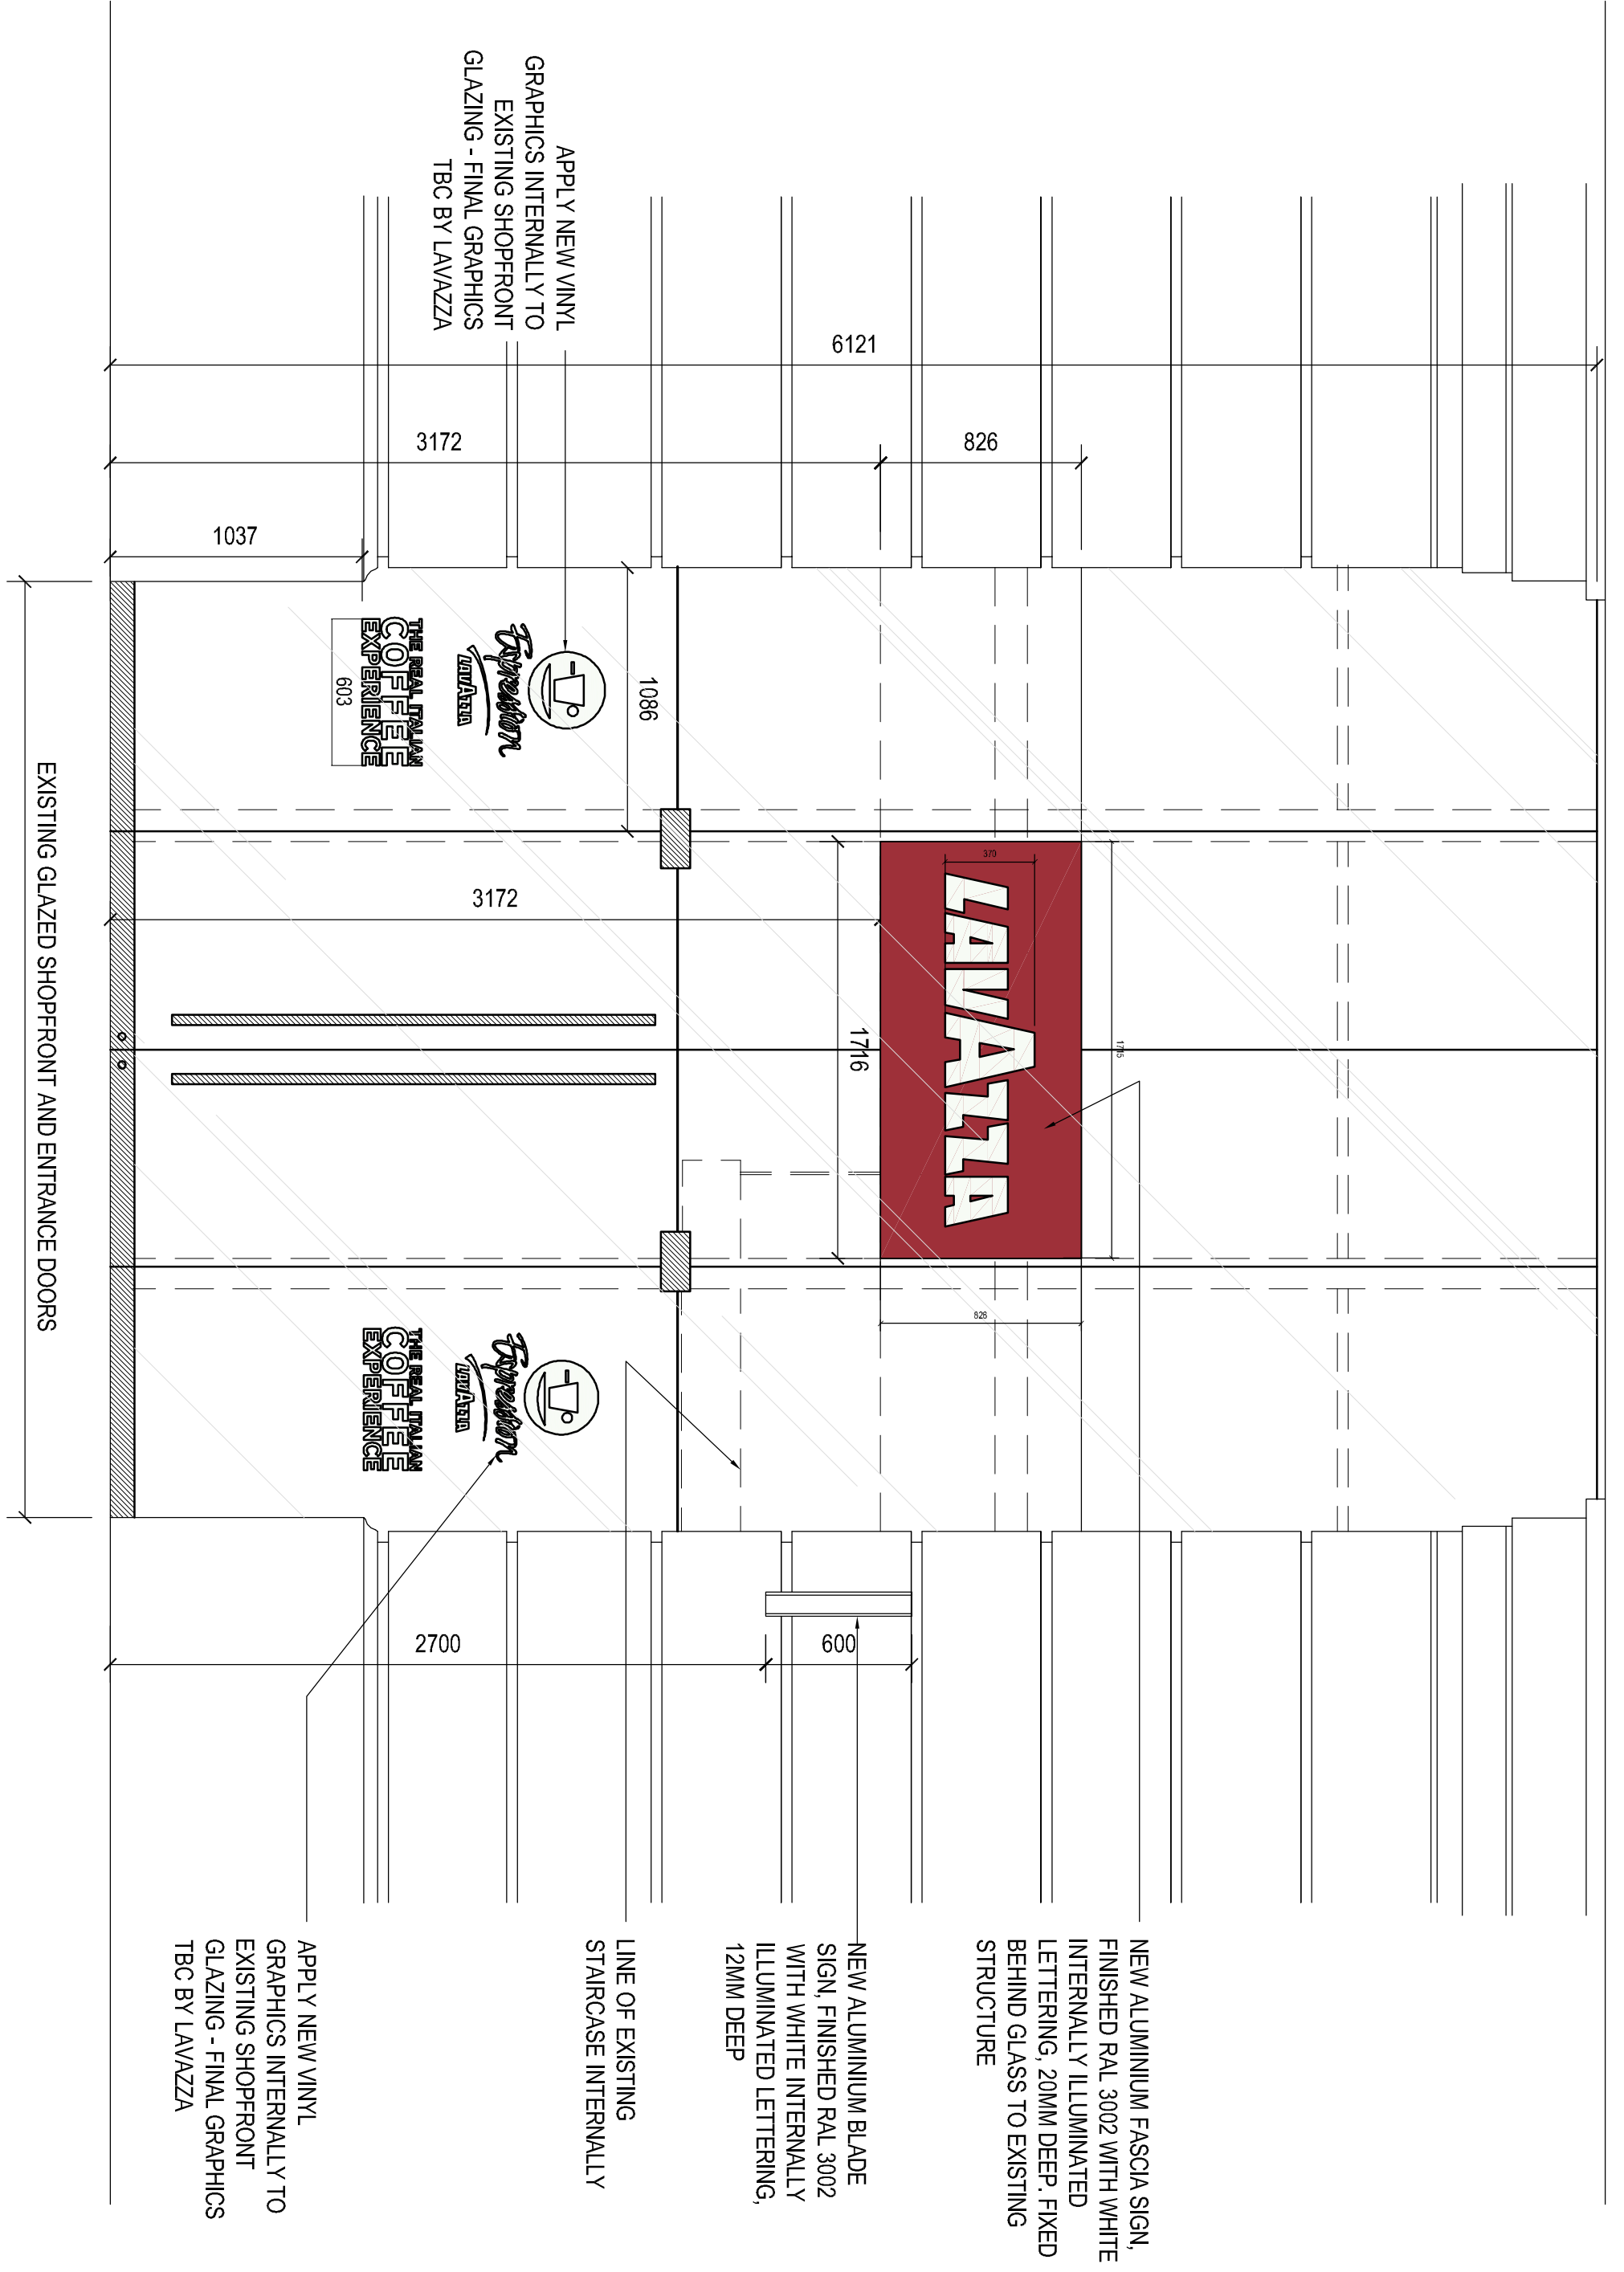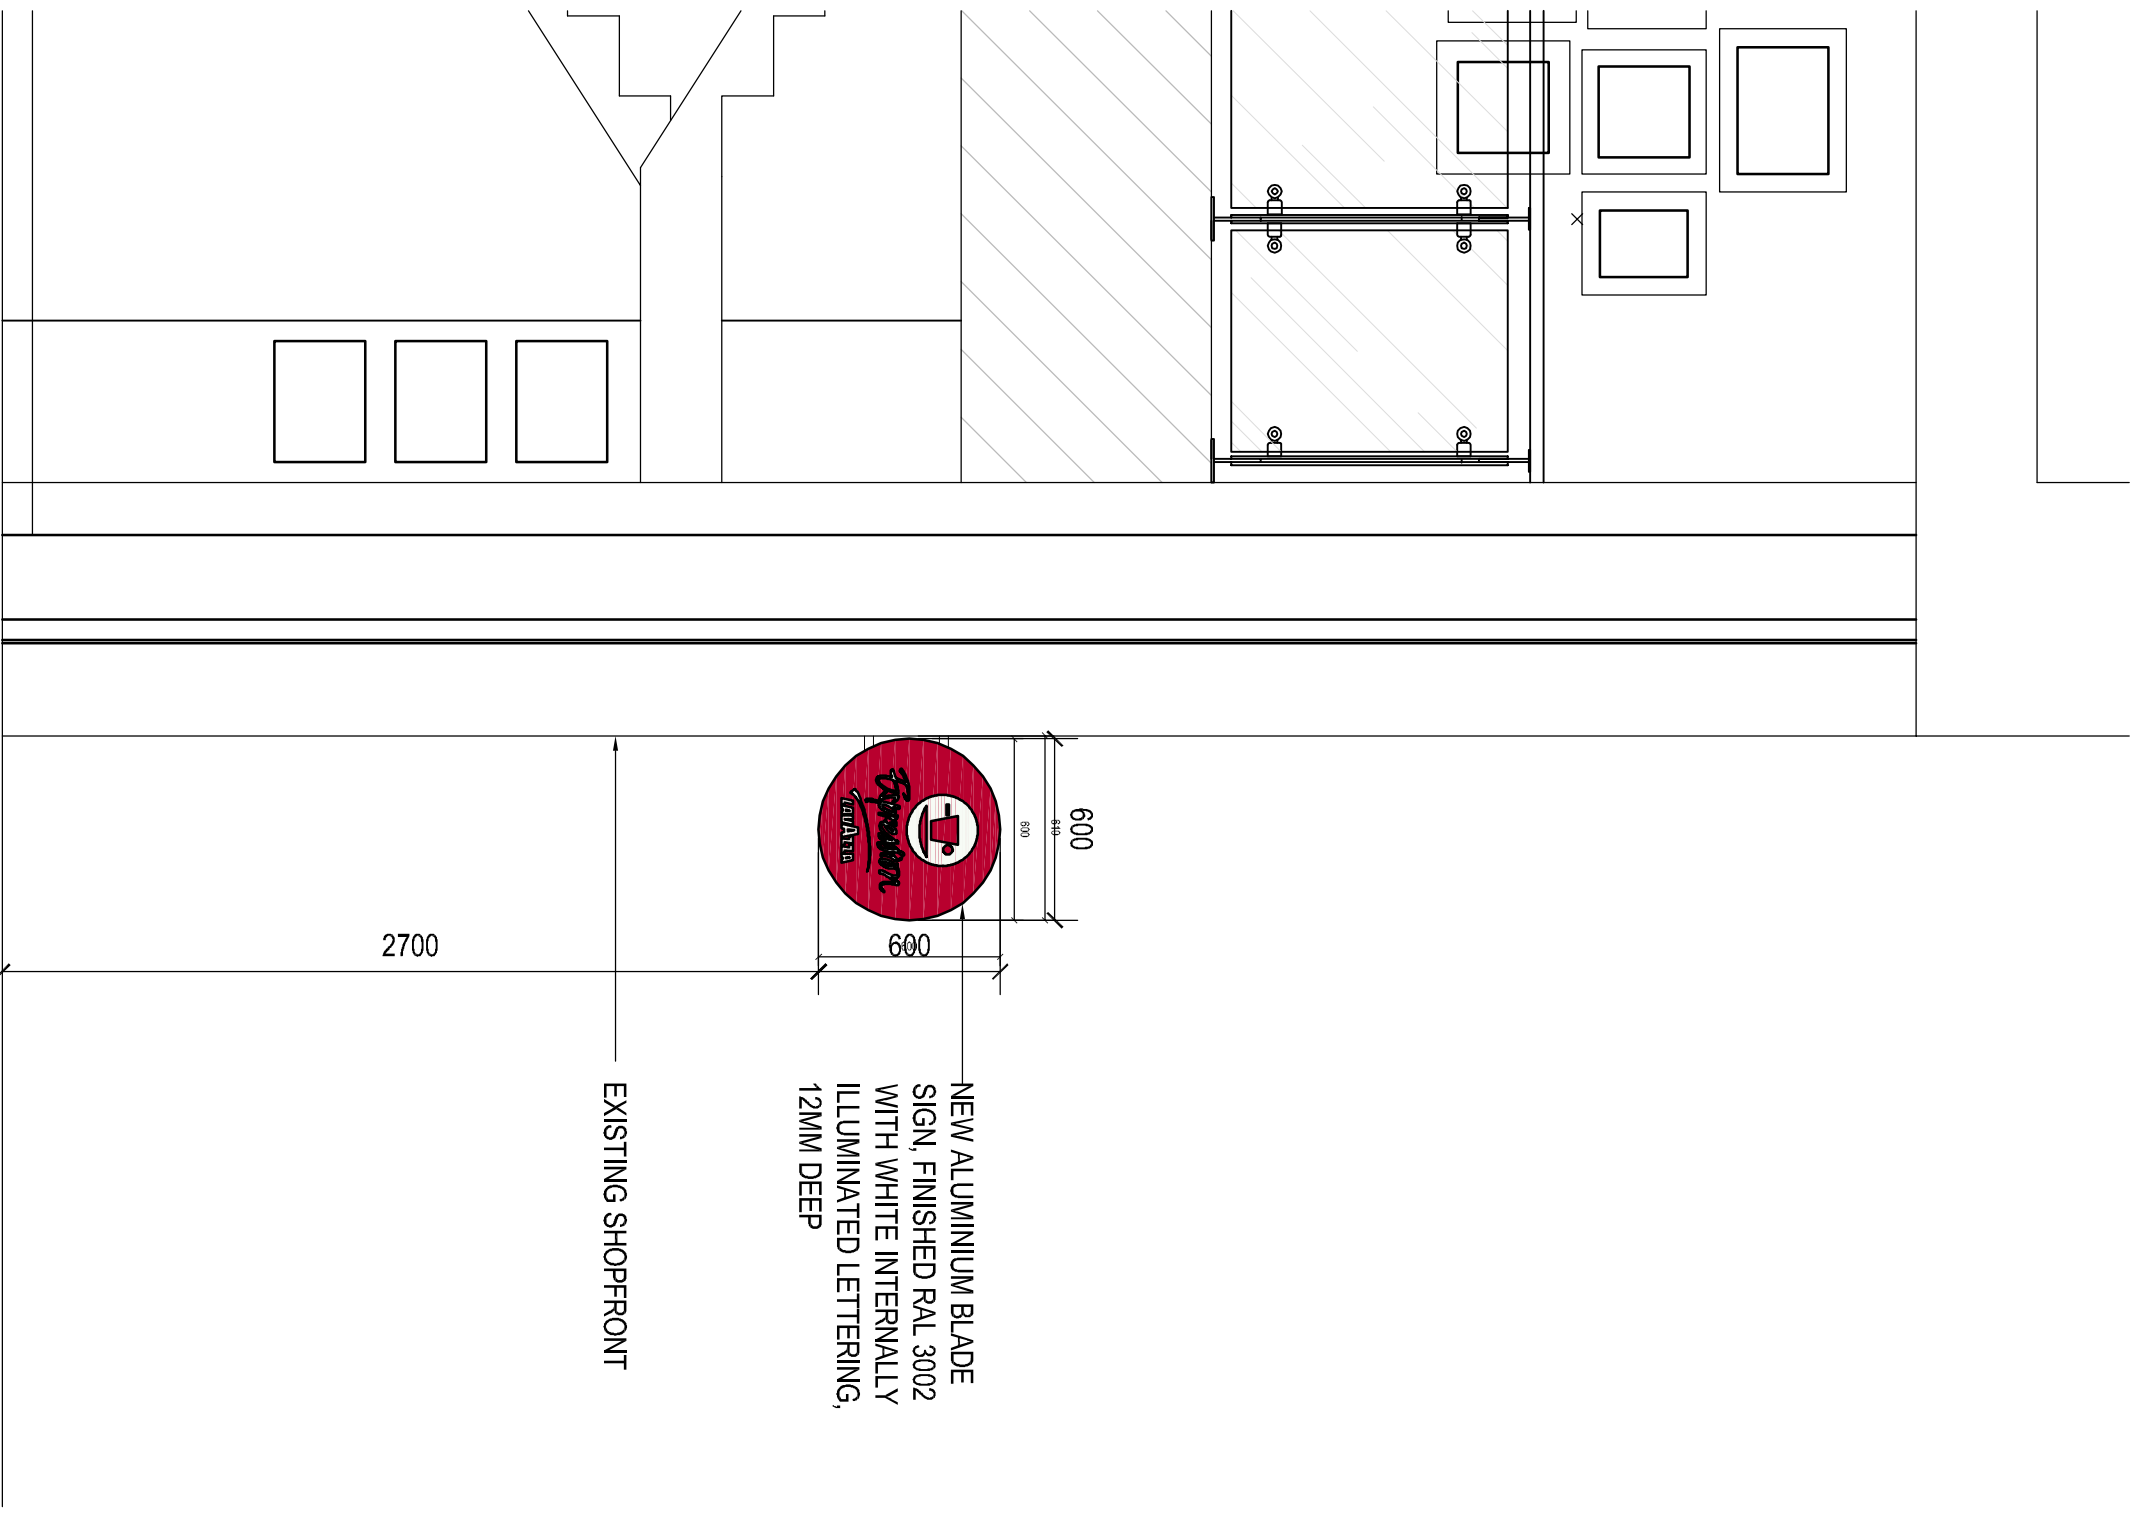

**SHOPFRONT ELEVATION**  
SCALE 1:25 @A1

**SHOPFRONT SECTION A**  
SCALE 1:25 @A1

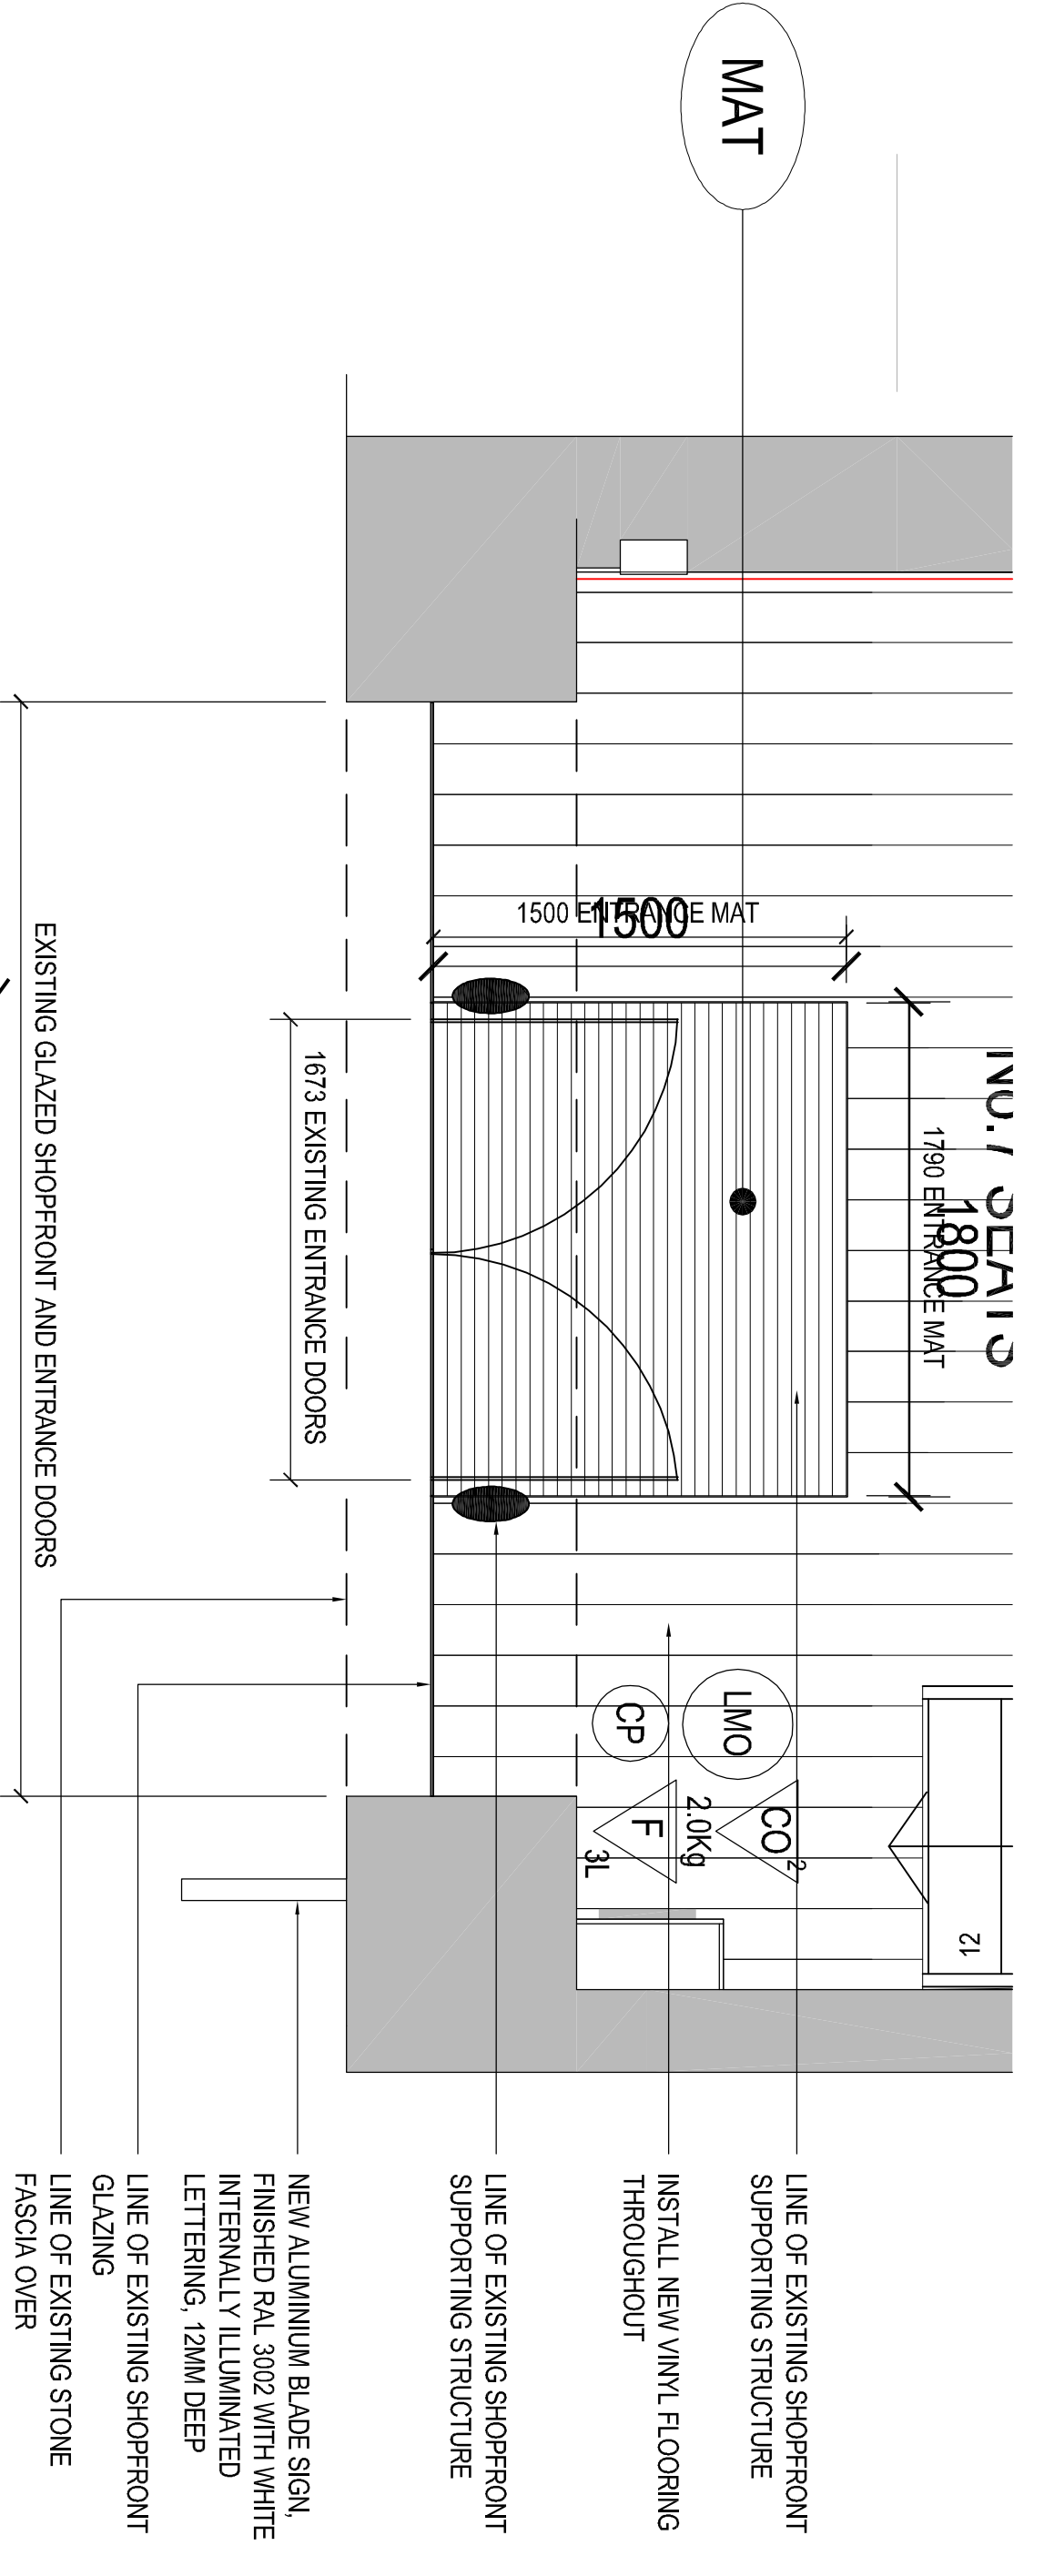

**SHOPFRONT PLAN**  
SCALE 1:25 @A1

NO.	DATE	ISSUE	BY
-	27/08/2014	ISSUED FOR PLANNING	GA
A	10/09/2014	ISSUED FOR PLANNING - SIGNAGE	GA
		UPDATED AS PER CLIENT REQUEST	CM

TENDER ISSUE



PROJECT:  
**UNIT 2  
VICTORIA HOUSE,  
SOUTHAMPTON ROW,  
LONDON.**

PROJECT NO.:  
**J000208**

DATE:  
**AUG 2014**

SHEET TITLE:  
**PROPOSED SHOPFRONT TREATMENT  
PLAN & ELEVATION**

SCALE: 1:25 @A1

SHEET NO.:  
**J000208\_A4\_00\_A**

3 LONDON COURT  
THE MENS EAST ST.  
READING, RG1 4DL  
T: 0118 8691 581  
E: sales@quadrantdesign.co.uk  
W: www.quadrantdesign.co.uk

**QUADRANT DESIGN**