



Contractors are not to scale dimensions from this drawing

Original size 100mm @ A1 Copyright A4 Design

Rev	Date	Drwn	Chkd	Desc
01	Dec-13	TB	SH	First Issue
02	FEB-14	TB	SH	Notes amended to Ground floor plan, wall omitted adjacent to service entrance.
03	May-14	TB	SH	Bike store relocated.
04	Sept-14	TB	SH	Notes added regarding fire escape doors and refuse areas.

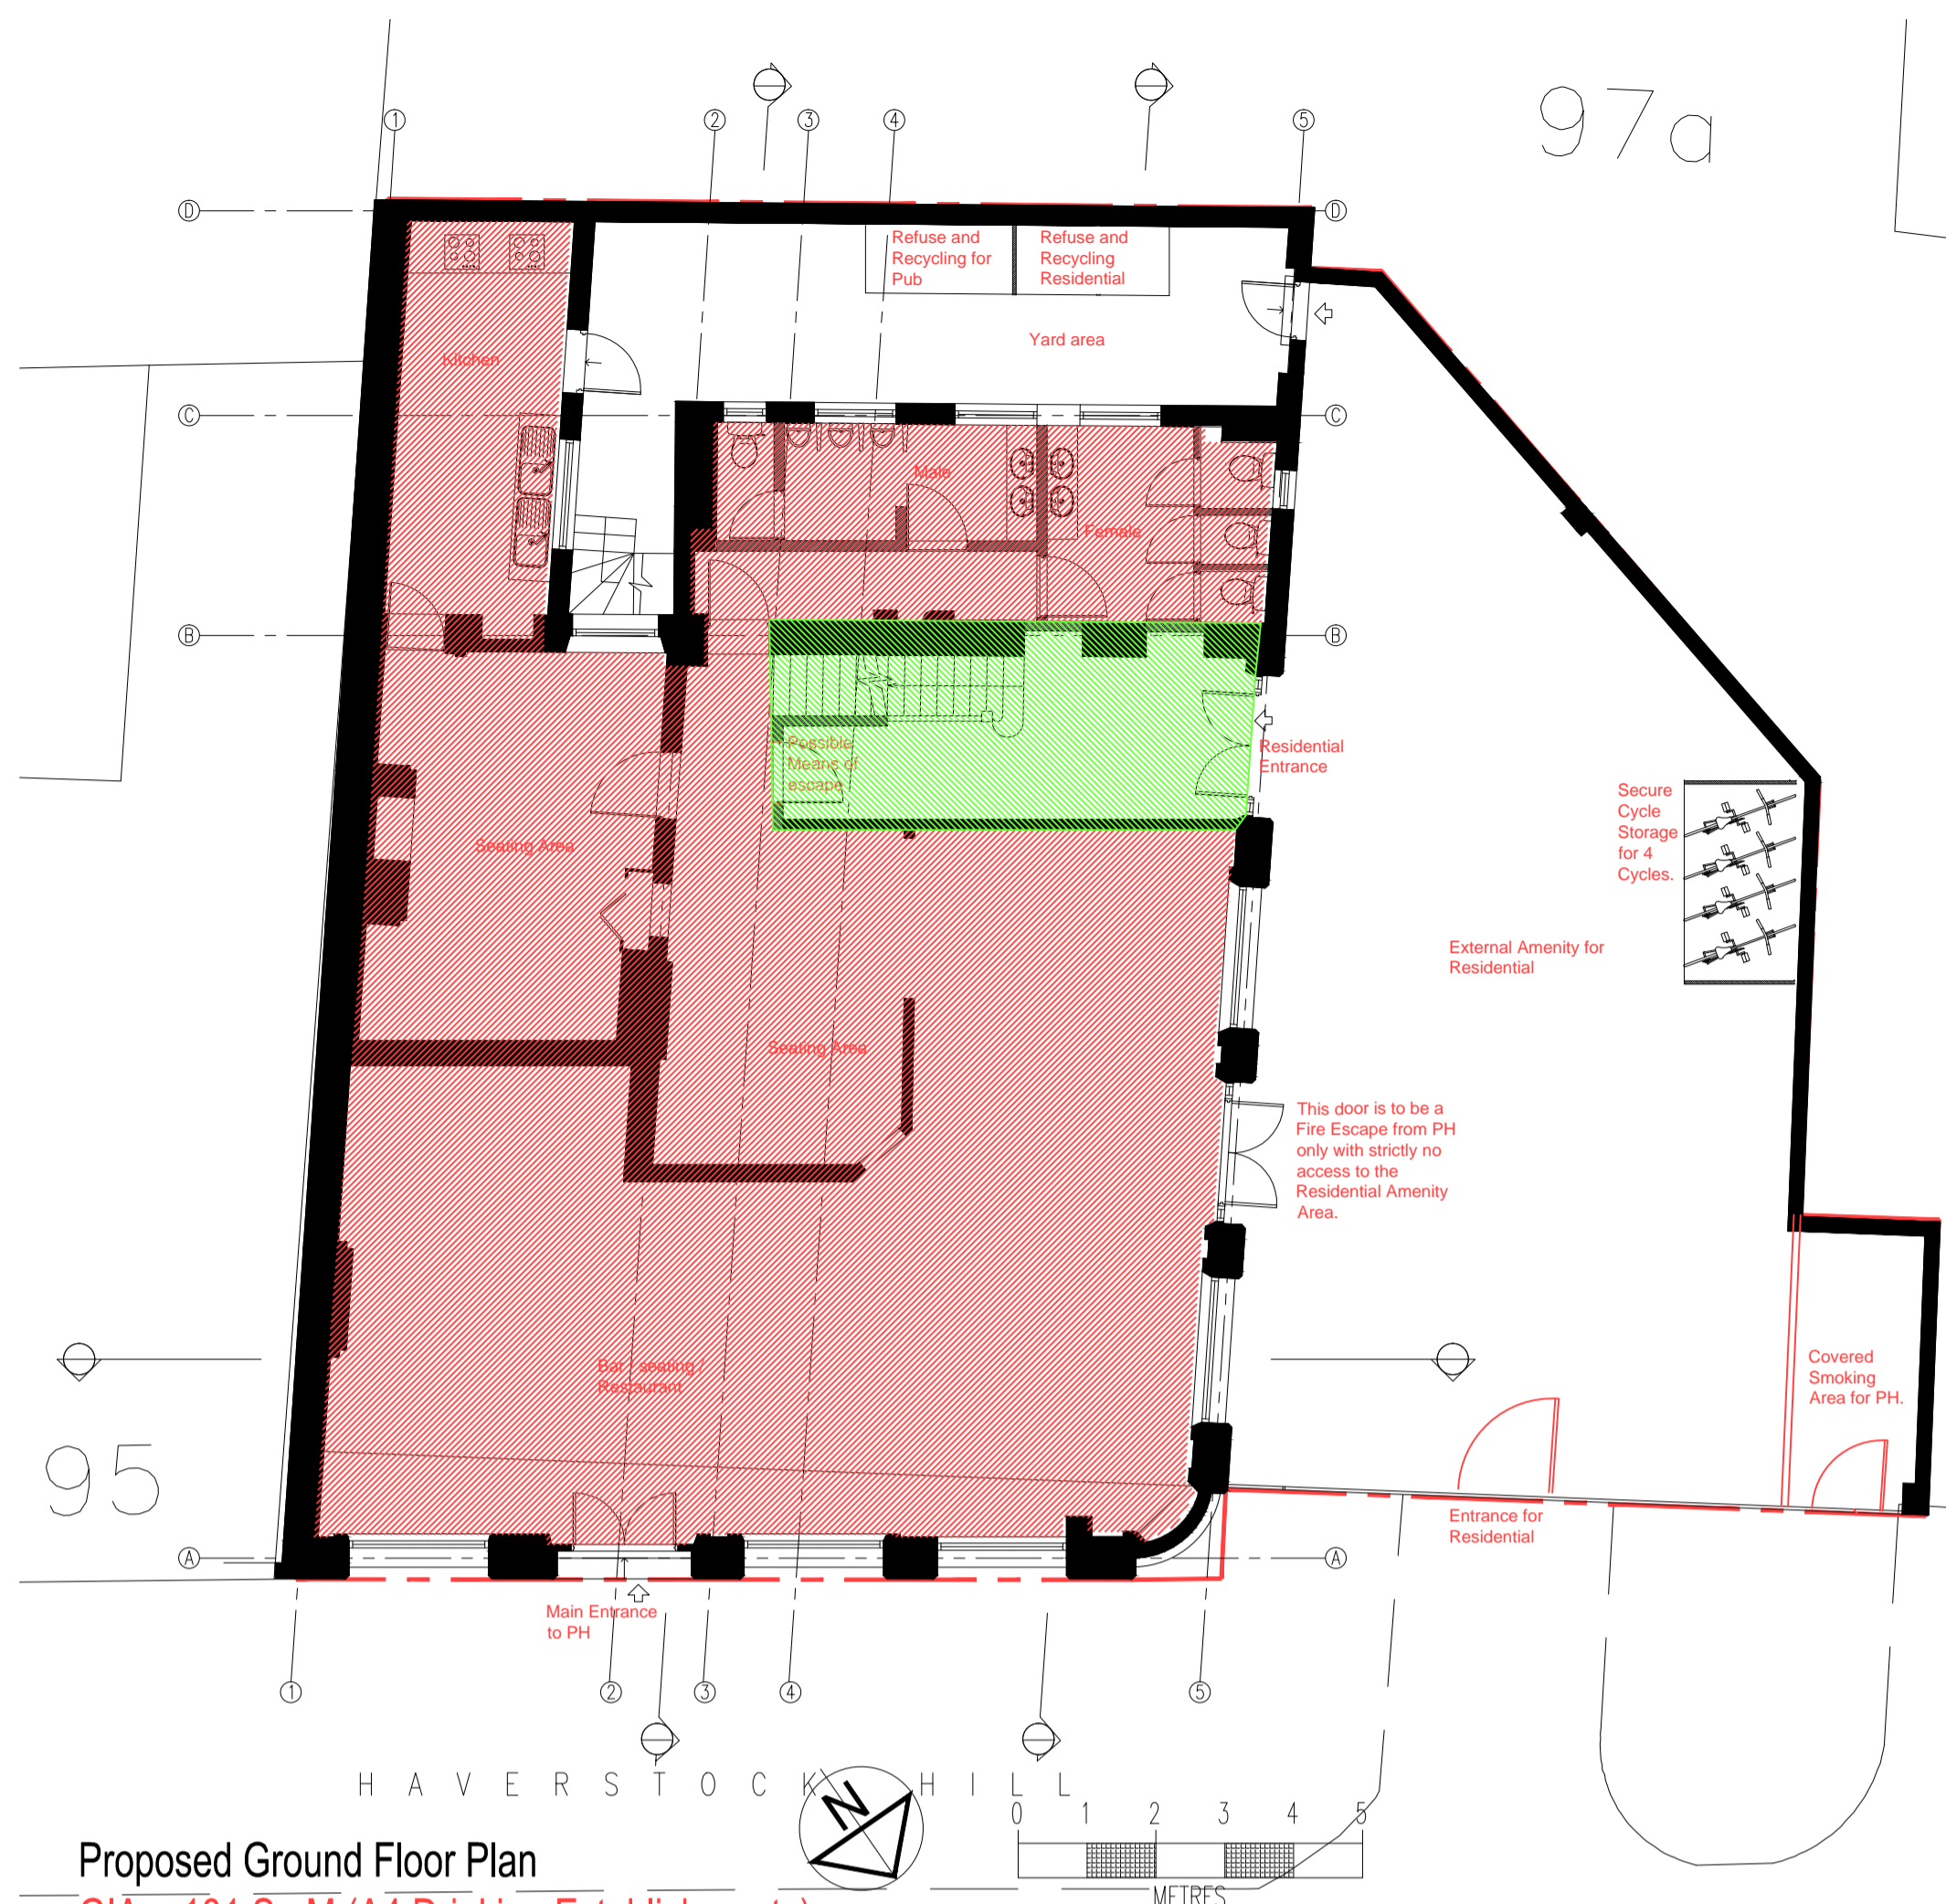


Proposed Ground Floor Plan
 GIA = 181 Sq M (A4 Drinking Establishments)
 GIA = 20 Sq M (C3 Residential)

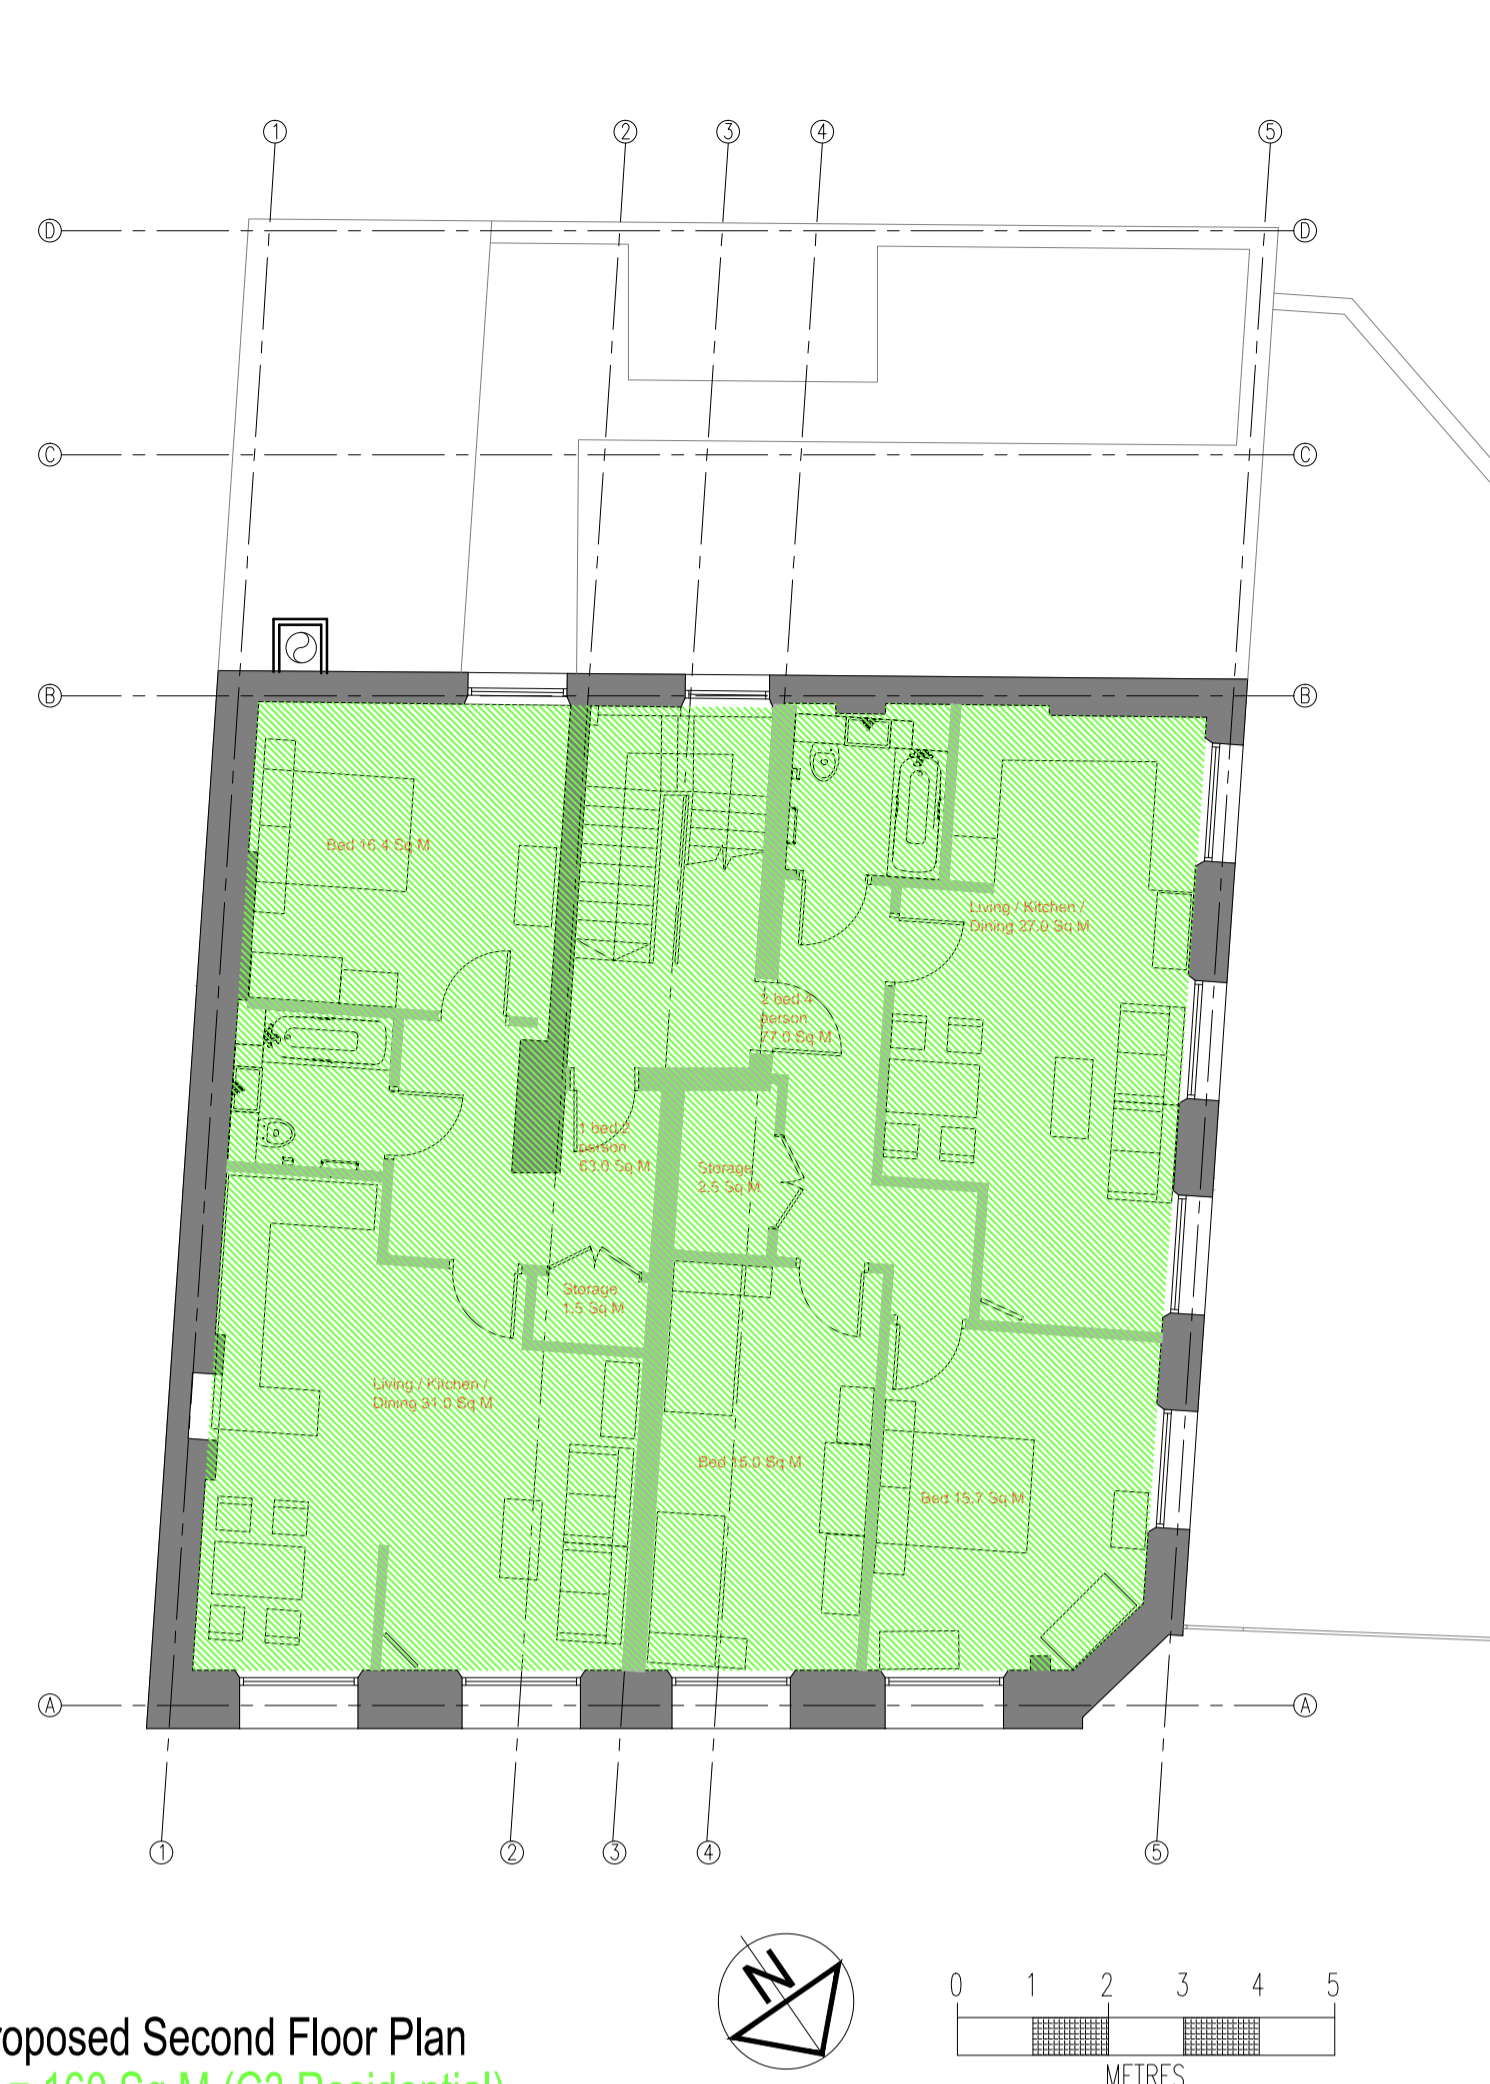


Proposed Second Floor Plan
 GIA = 160 Sq M (C3 Residential)




Proposed Site Plan 1:200 @ A1

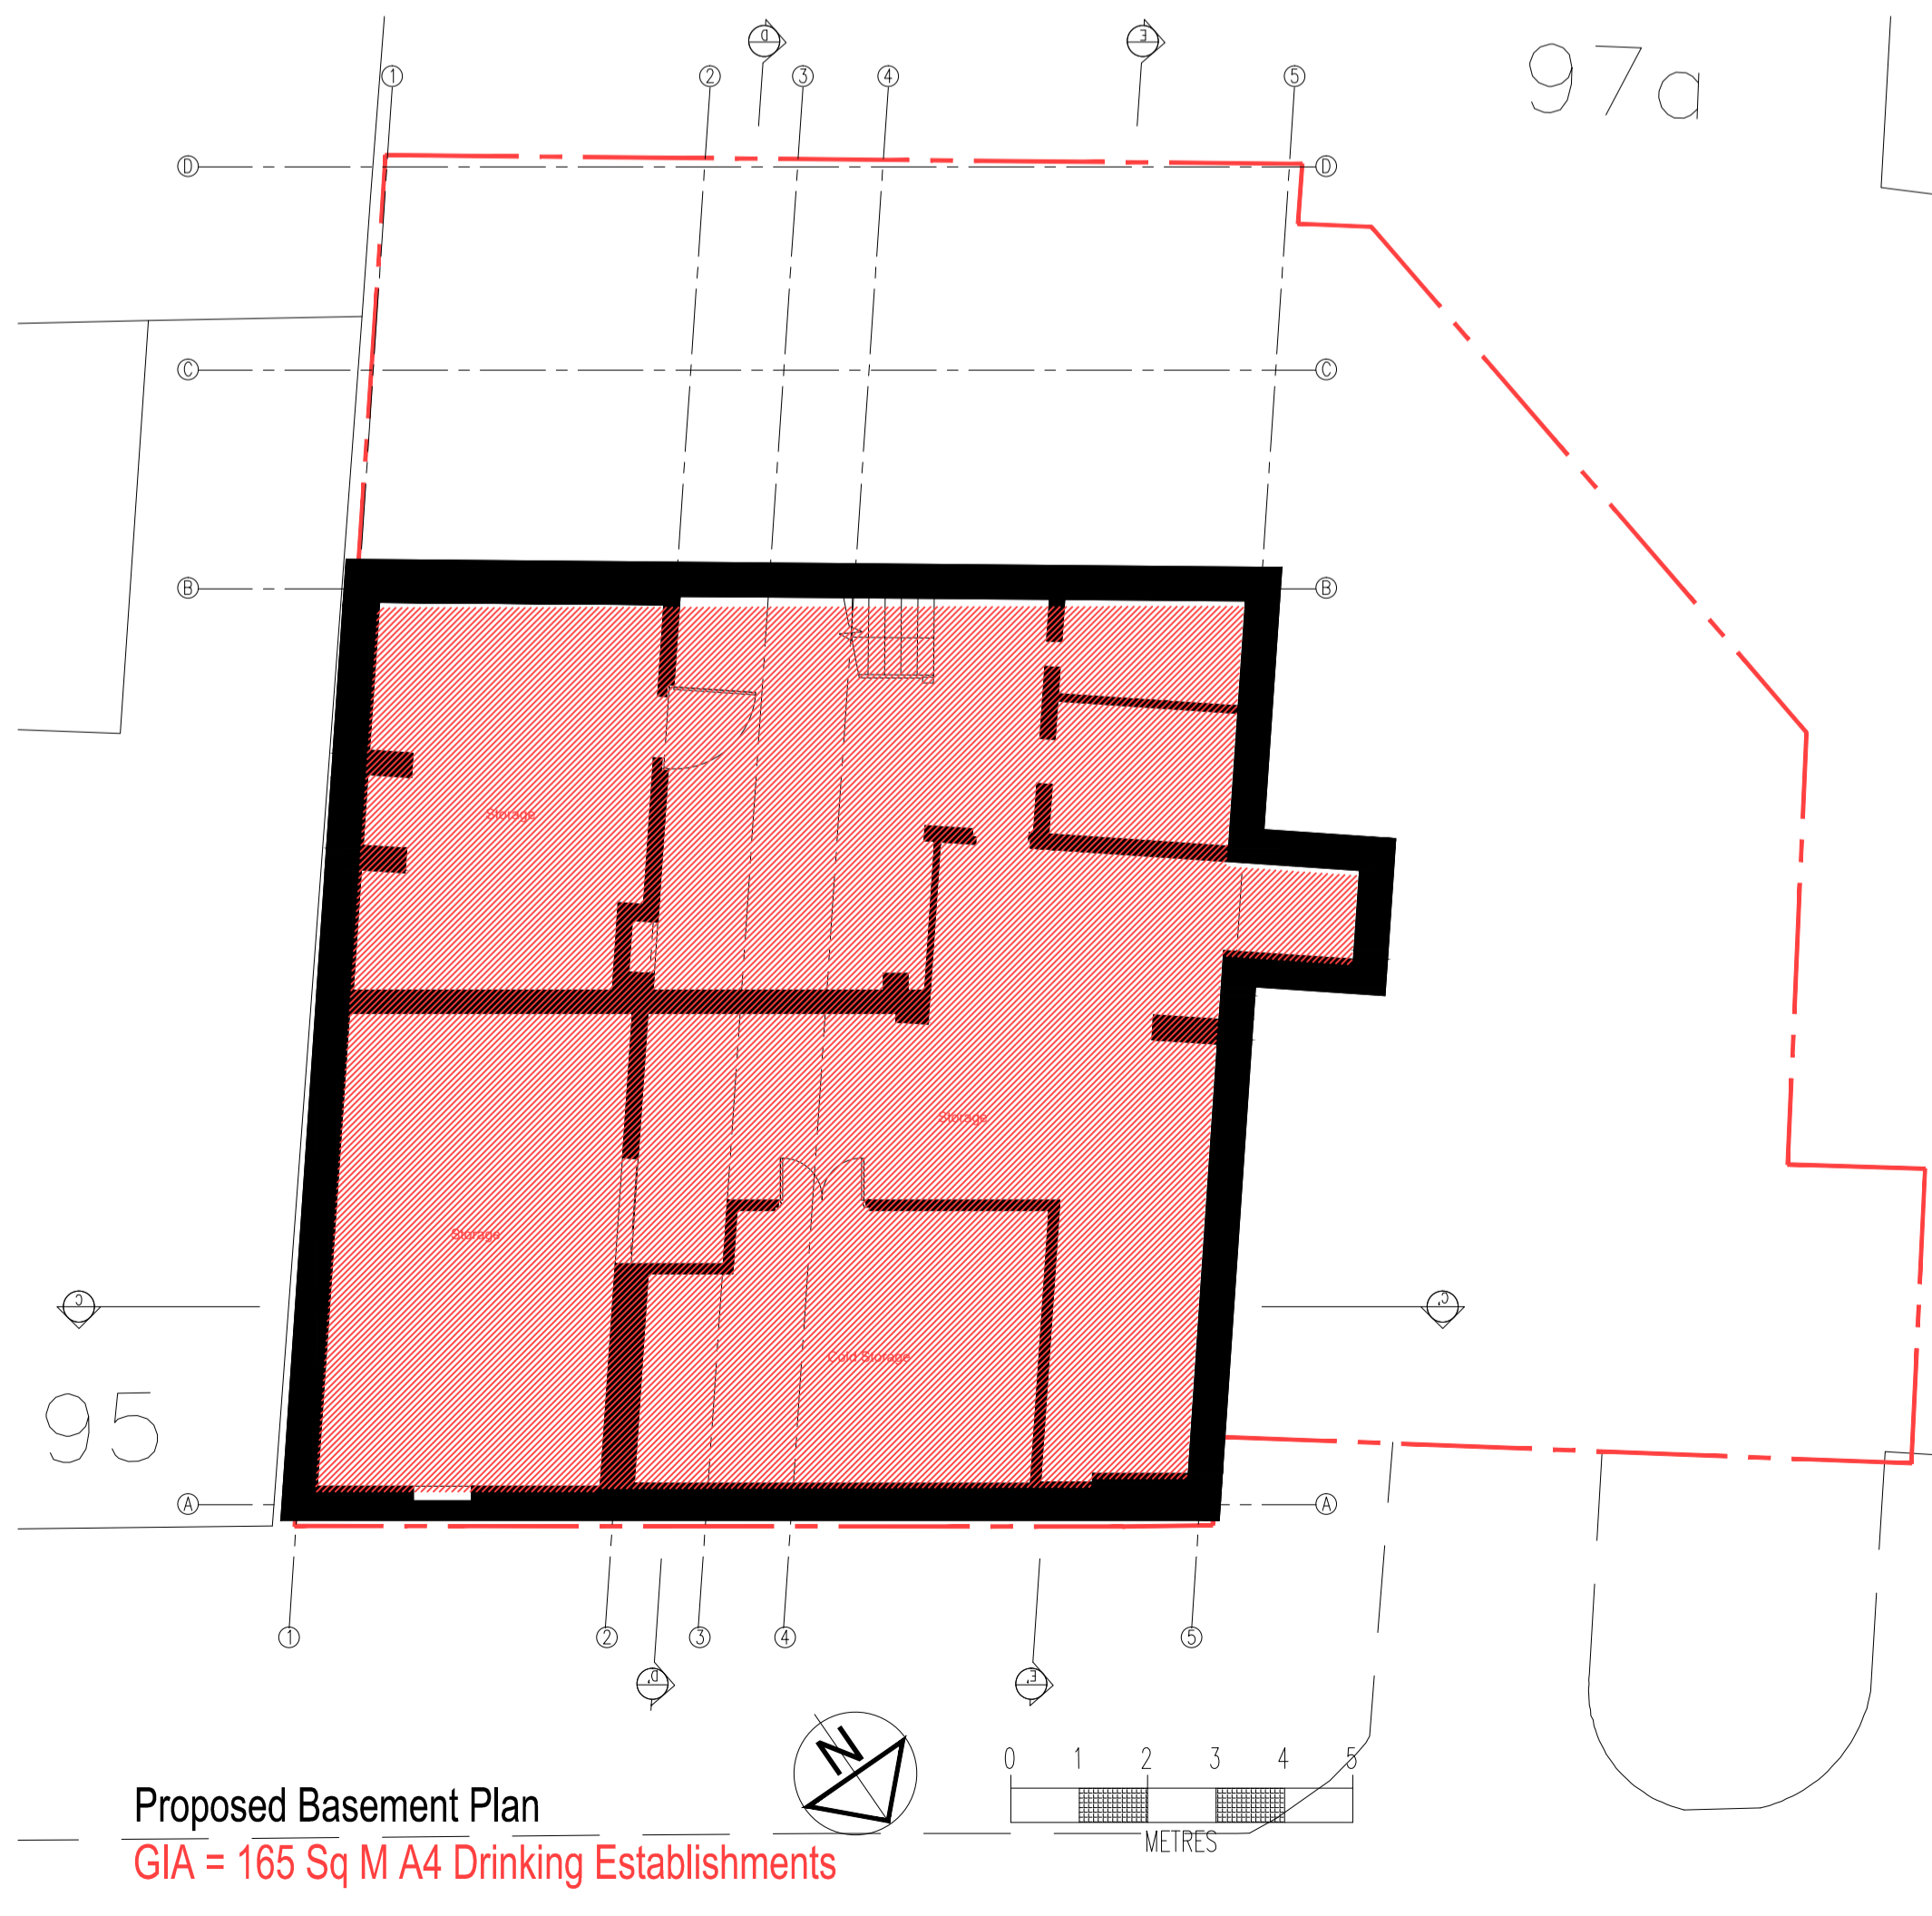

Proposed Basement Plan
 GIA = 165 Sq M A4 Drinking Establishments

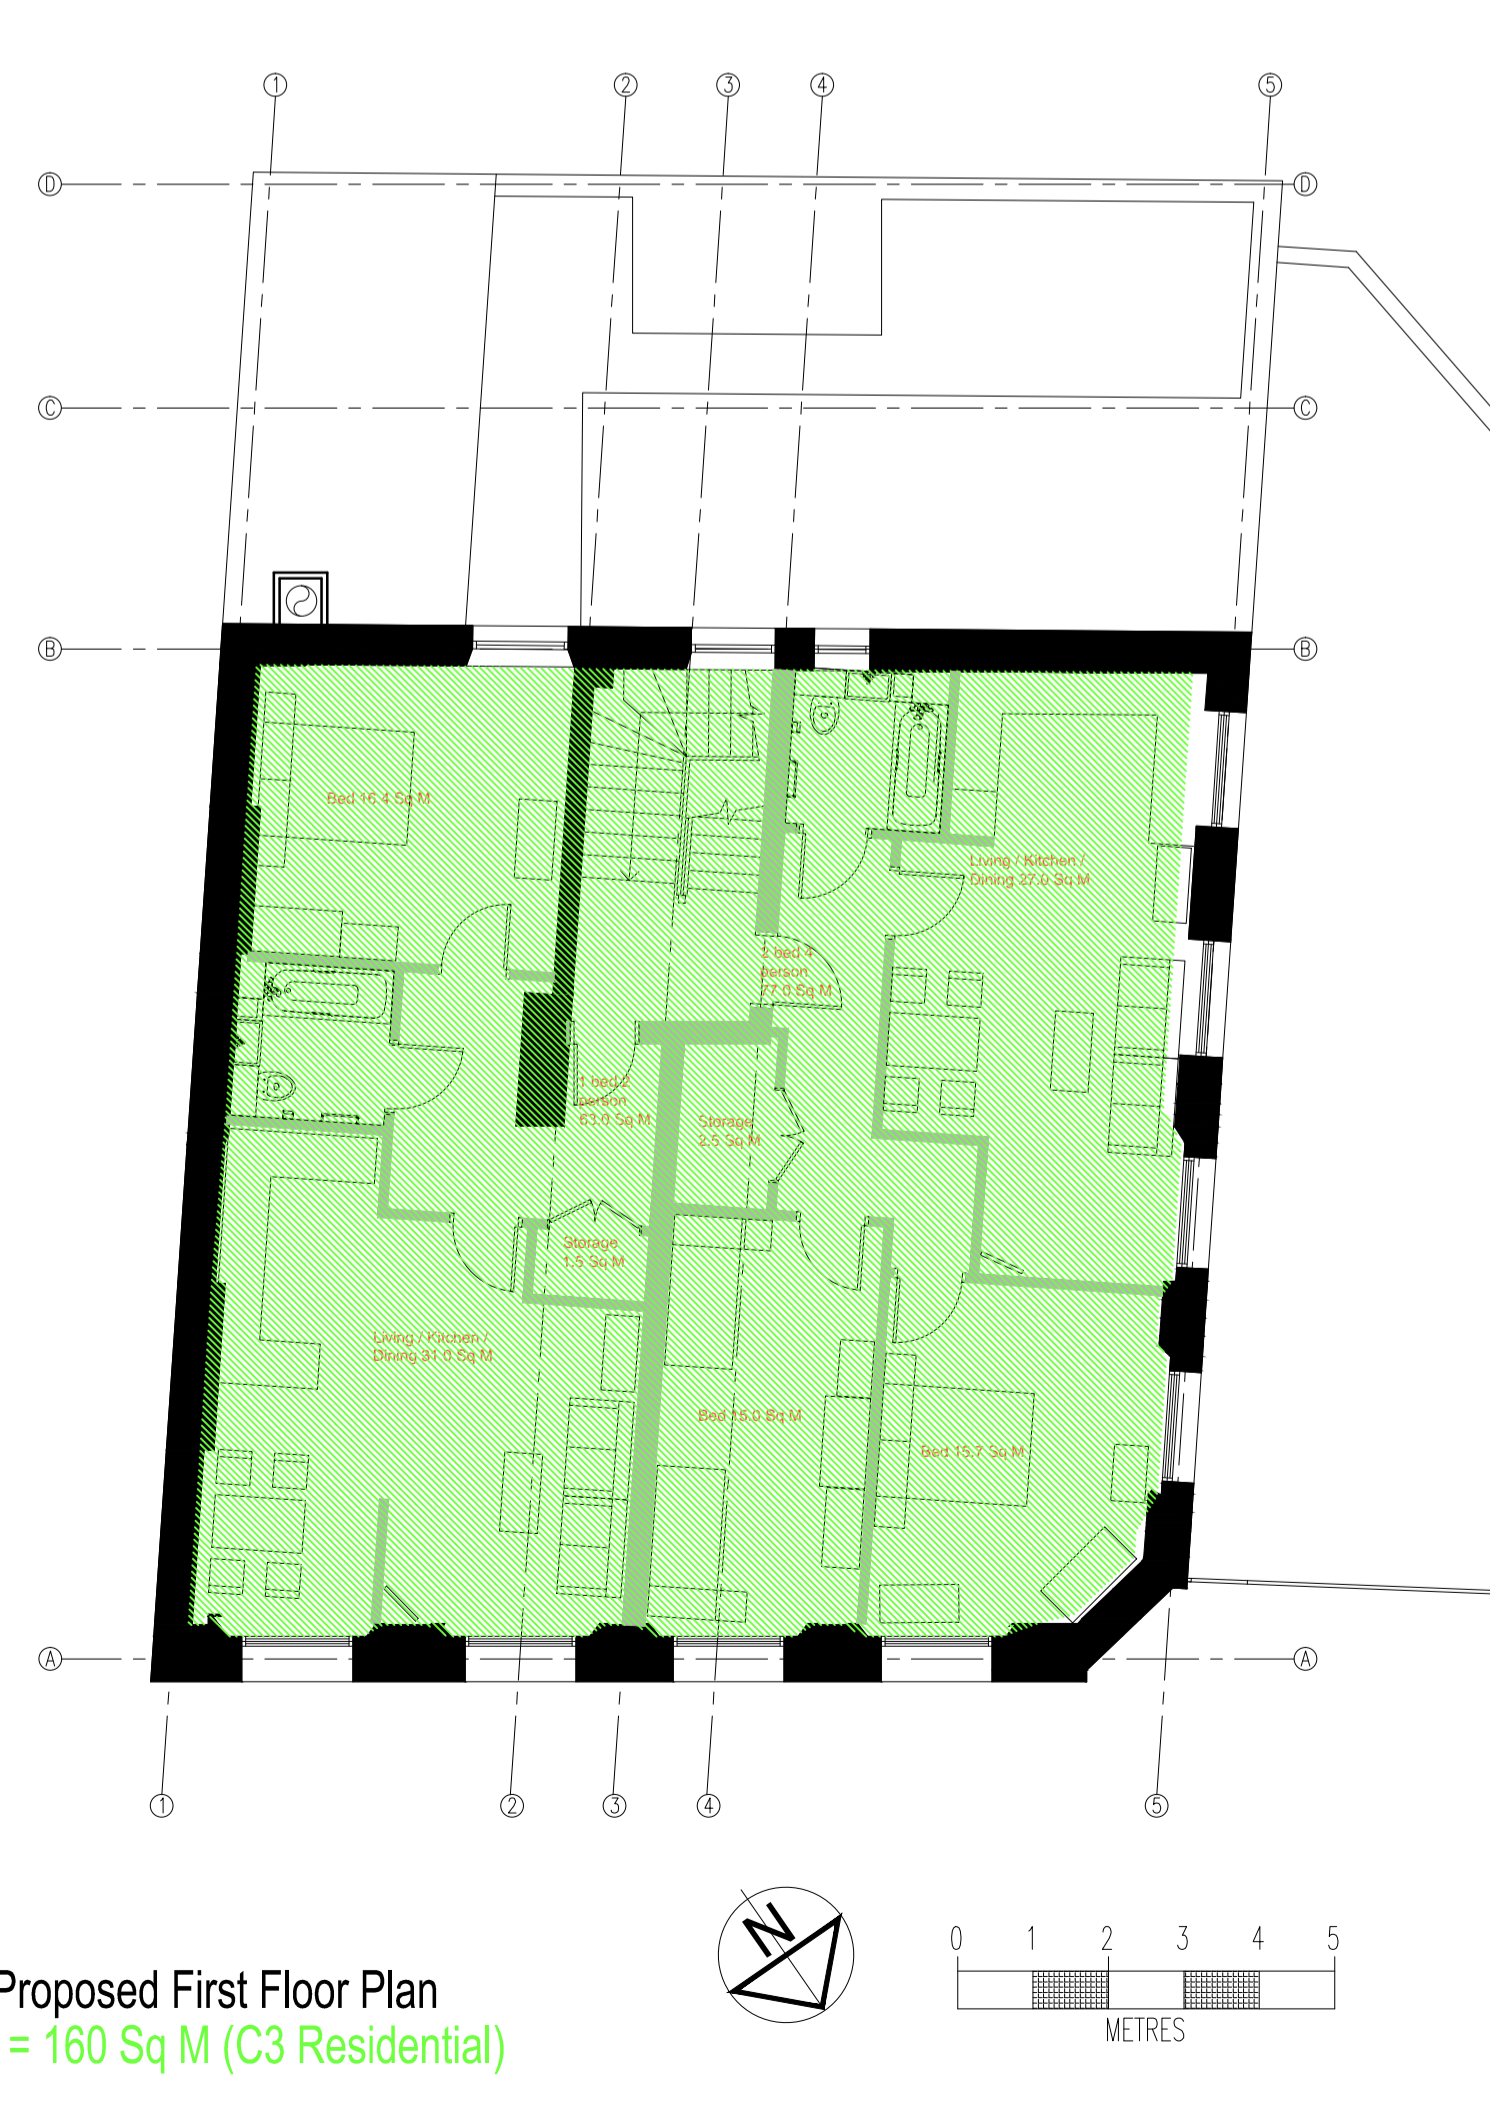

Proposed First Floor Plan
 GIA = 160 Sq M (C3 Residential)

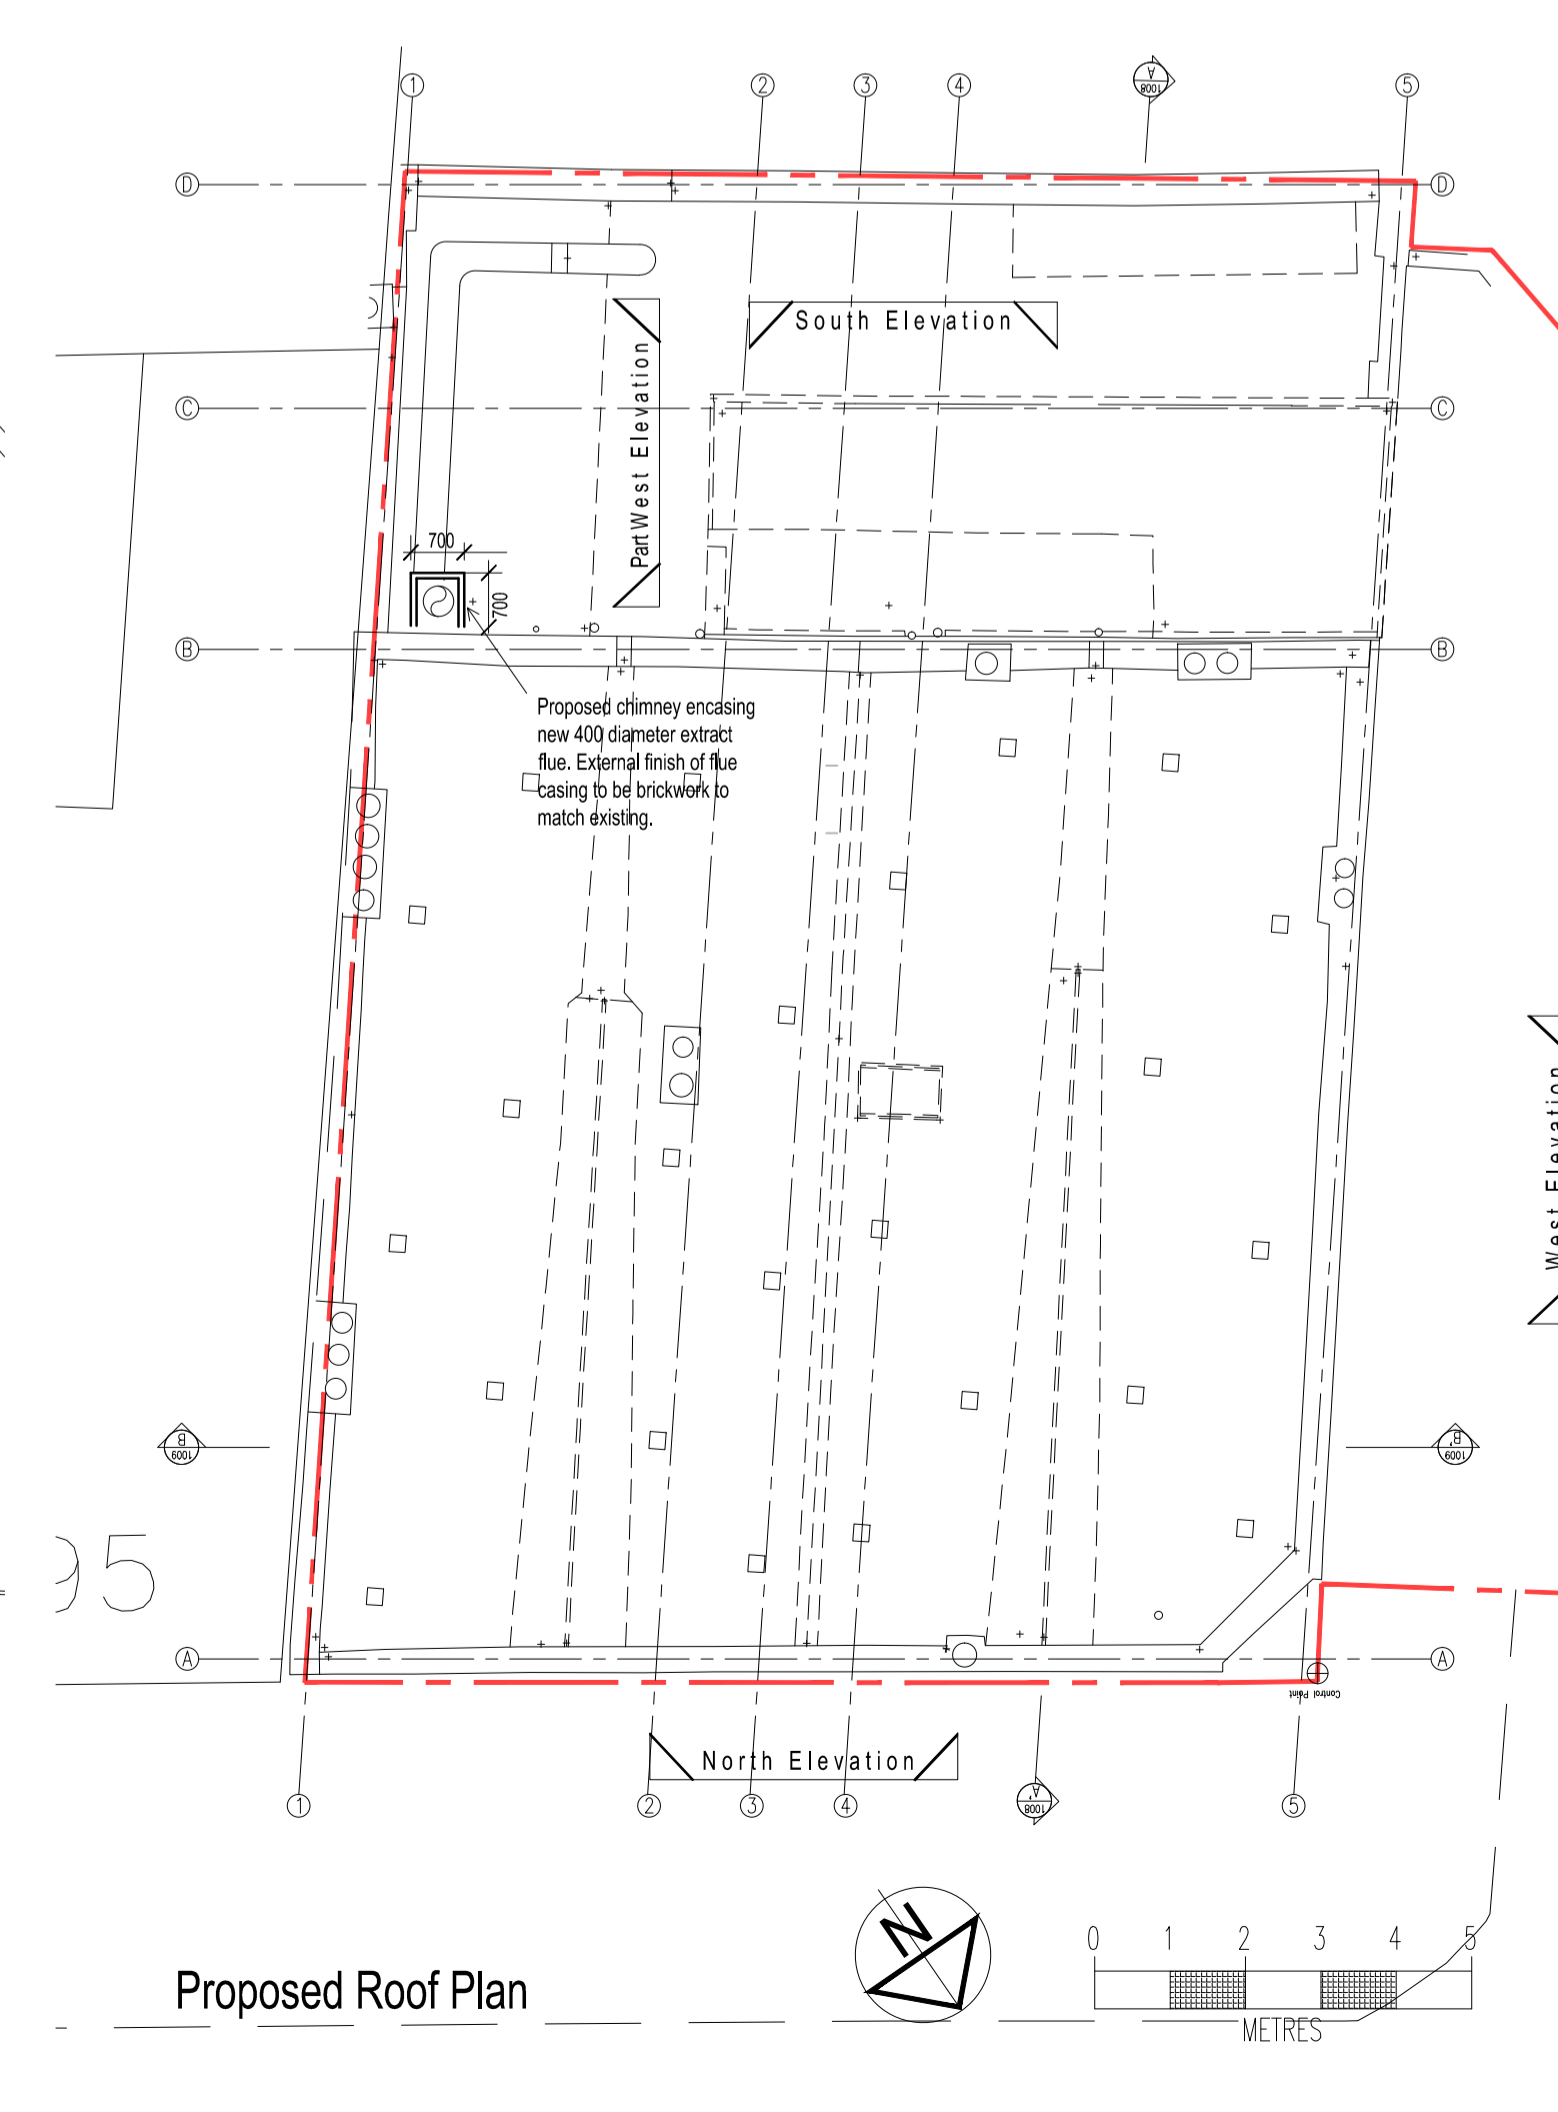

Proposed Roof Plan



PROJECT TITLE
 The Sir Richard Steele
 97 Haverstock Hill, London NW3 4RL
 Faucet Inn Limited

DRAWING TITLE
 Proposed Residential Plans Sheet 1
 AREA PLANS

DATE
 Dec 2013

SCALE
 1:100 & 1:200 @ A1 or 1:200 & 1:400 @ A3

DRAWN BY
 TB

PROJECT NUMBER
 20220

DRAWING NUMBER
 20220-PL-012

REVISION
 04

STATUS
 Planning