



2ND FLOOR PART ROOF PLAN (SOUTH)

PART ROOF PLAN (SOUTH)

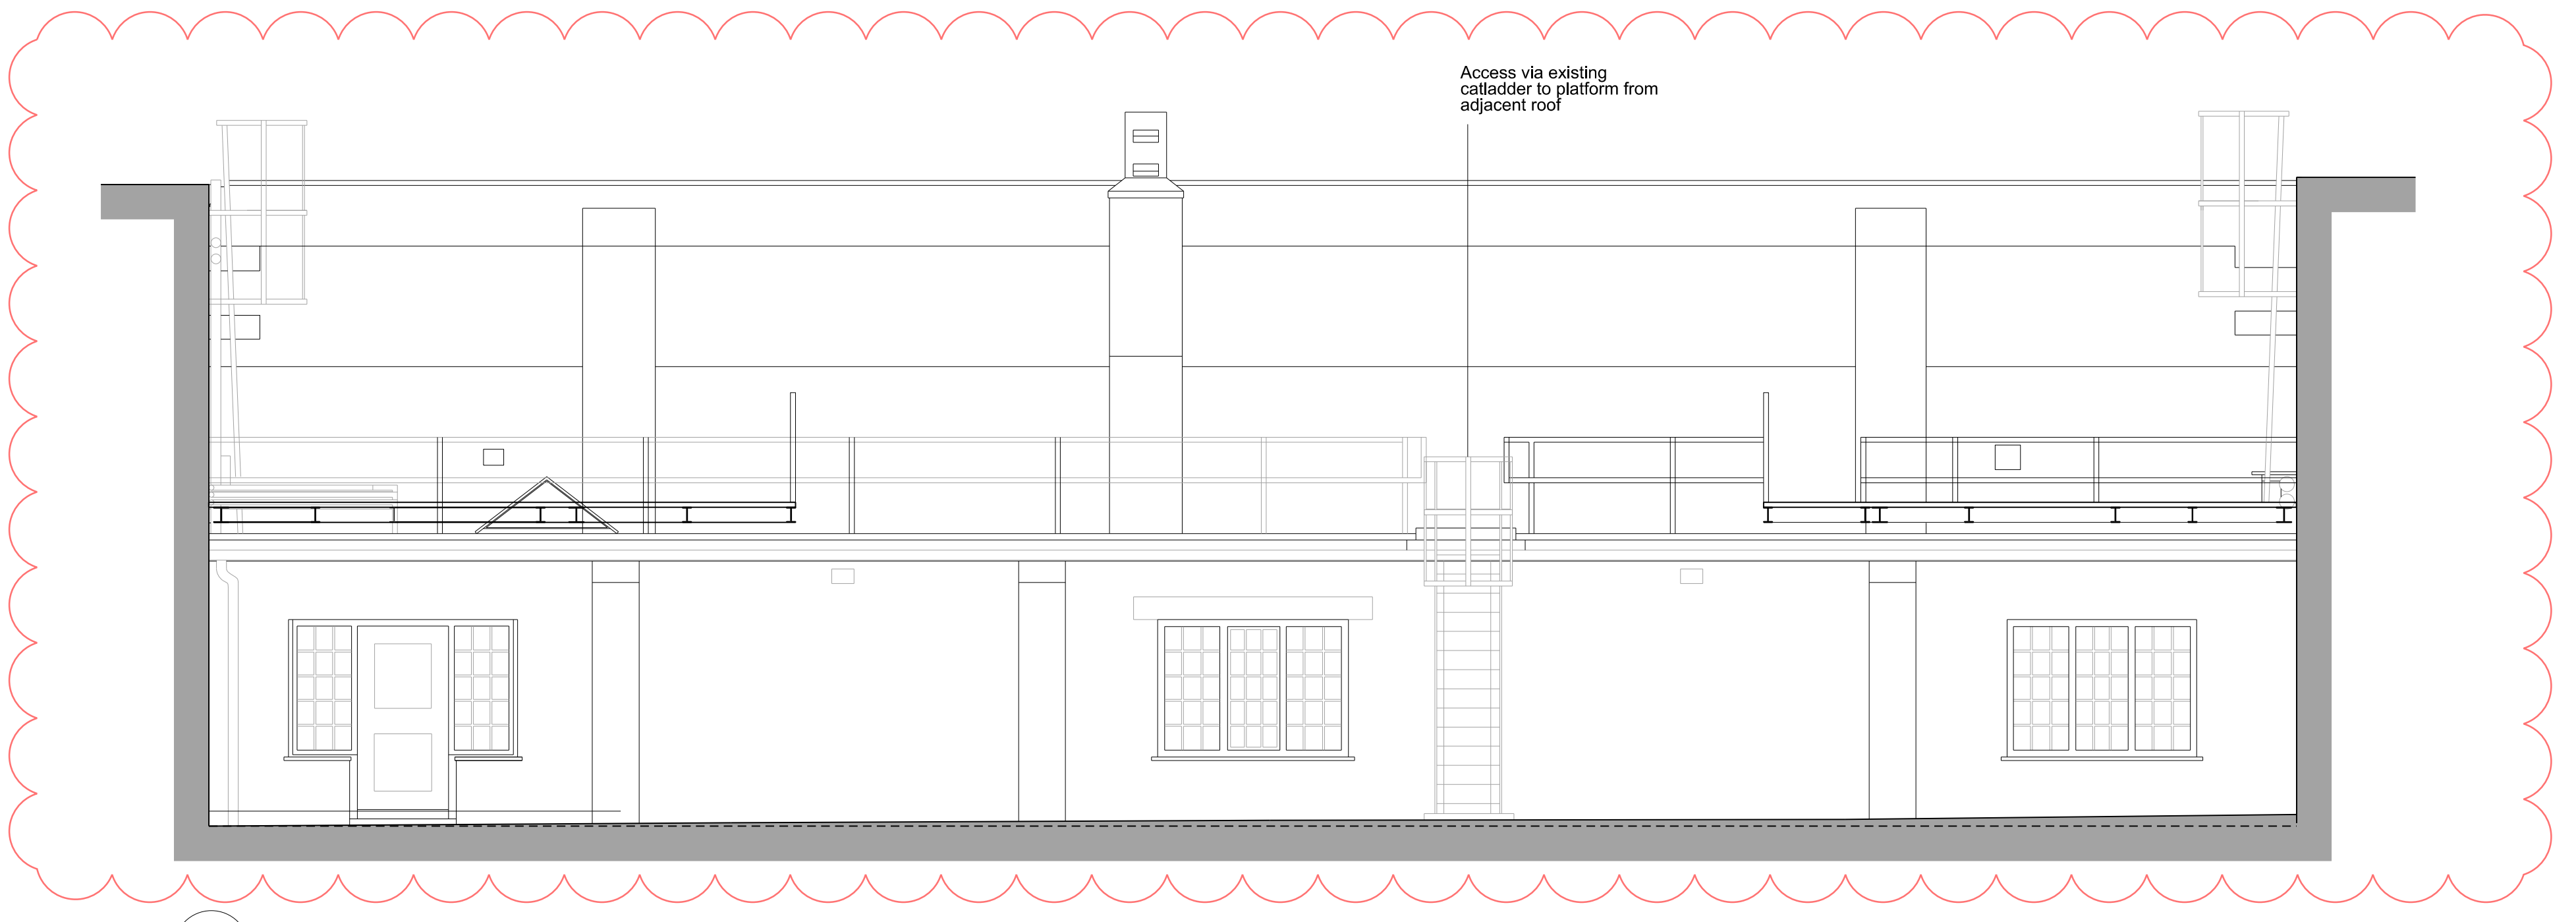

A ELEVATION

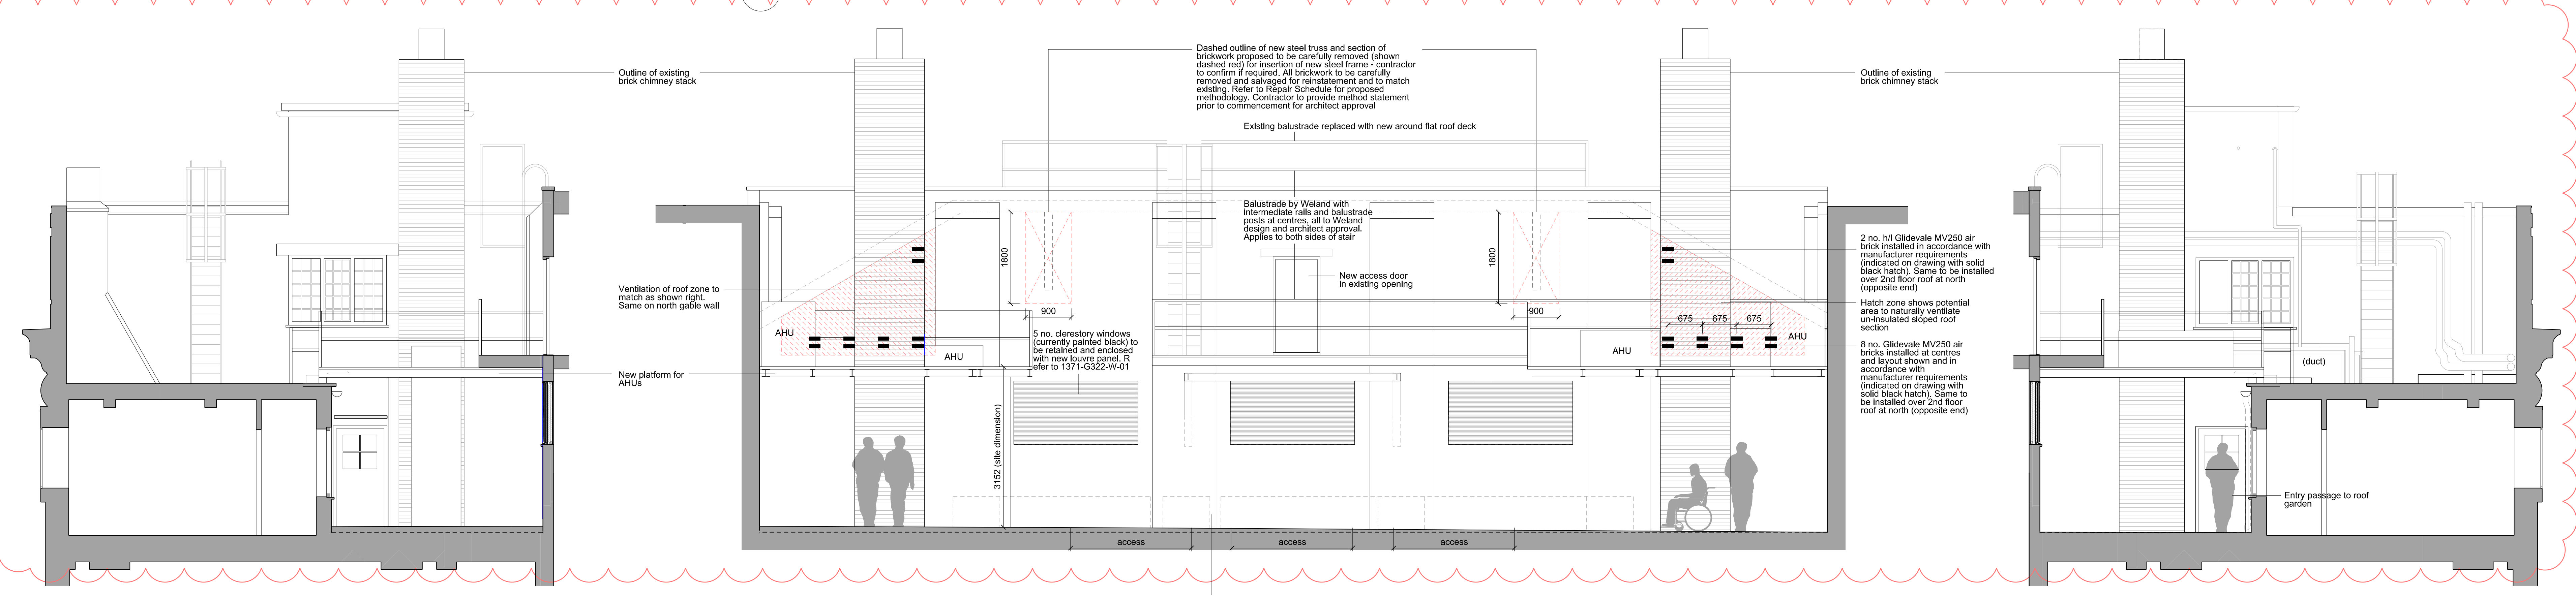

C ELEVATION

B ELEVATION

D ELEVATION

Note: rooflights shown over office suites not shown on survey and are indicative only. Contractor to verify location on site and confirm discrepancies to the architect

Project Logo

Notes

Do not scale from this drawing

All dimensions are to be checked on site and any discrepancies noted in writing to the Project Manager.

All dimensions are in millimeters unless noted otherwise.

| Rev. | Date | Description | Drawn | Checked |
|------|----------|--------------------|-------|---------|
| 1 | 14.08.13 | Construction Issue | JMP | JMP |
| 01 | 10.02.14 | Revised | JMP | JMP |
| 02 | 01.06.14 | Revised | JMP | JMP |

JOHN MC SLAN + PARTNERS

7-9 Wilton Road
London NW1 3ER
T +44 (0)20 7313 8200
F +44 (0)20 7313 8001
www.mcslan.co.uk

Architect
Landscape

Friends House, 173 Euston Road.

PART ROOF PLAN (SOUTH) AT 2ND FLOOR - PROPOSED

Scale: A1: 1:50 Job Number: 1371

Date: 04/09/12 Drawing: JMP

Drawing Status: CONSTRUCTION Checked: JMP

Drawing Number: 1371-G240-P-02-03 Revision: 02