


Approved Prior Notice Application 2013/6540/P

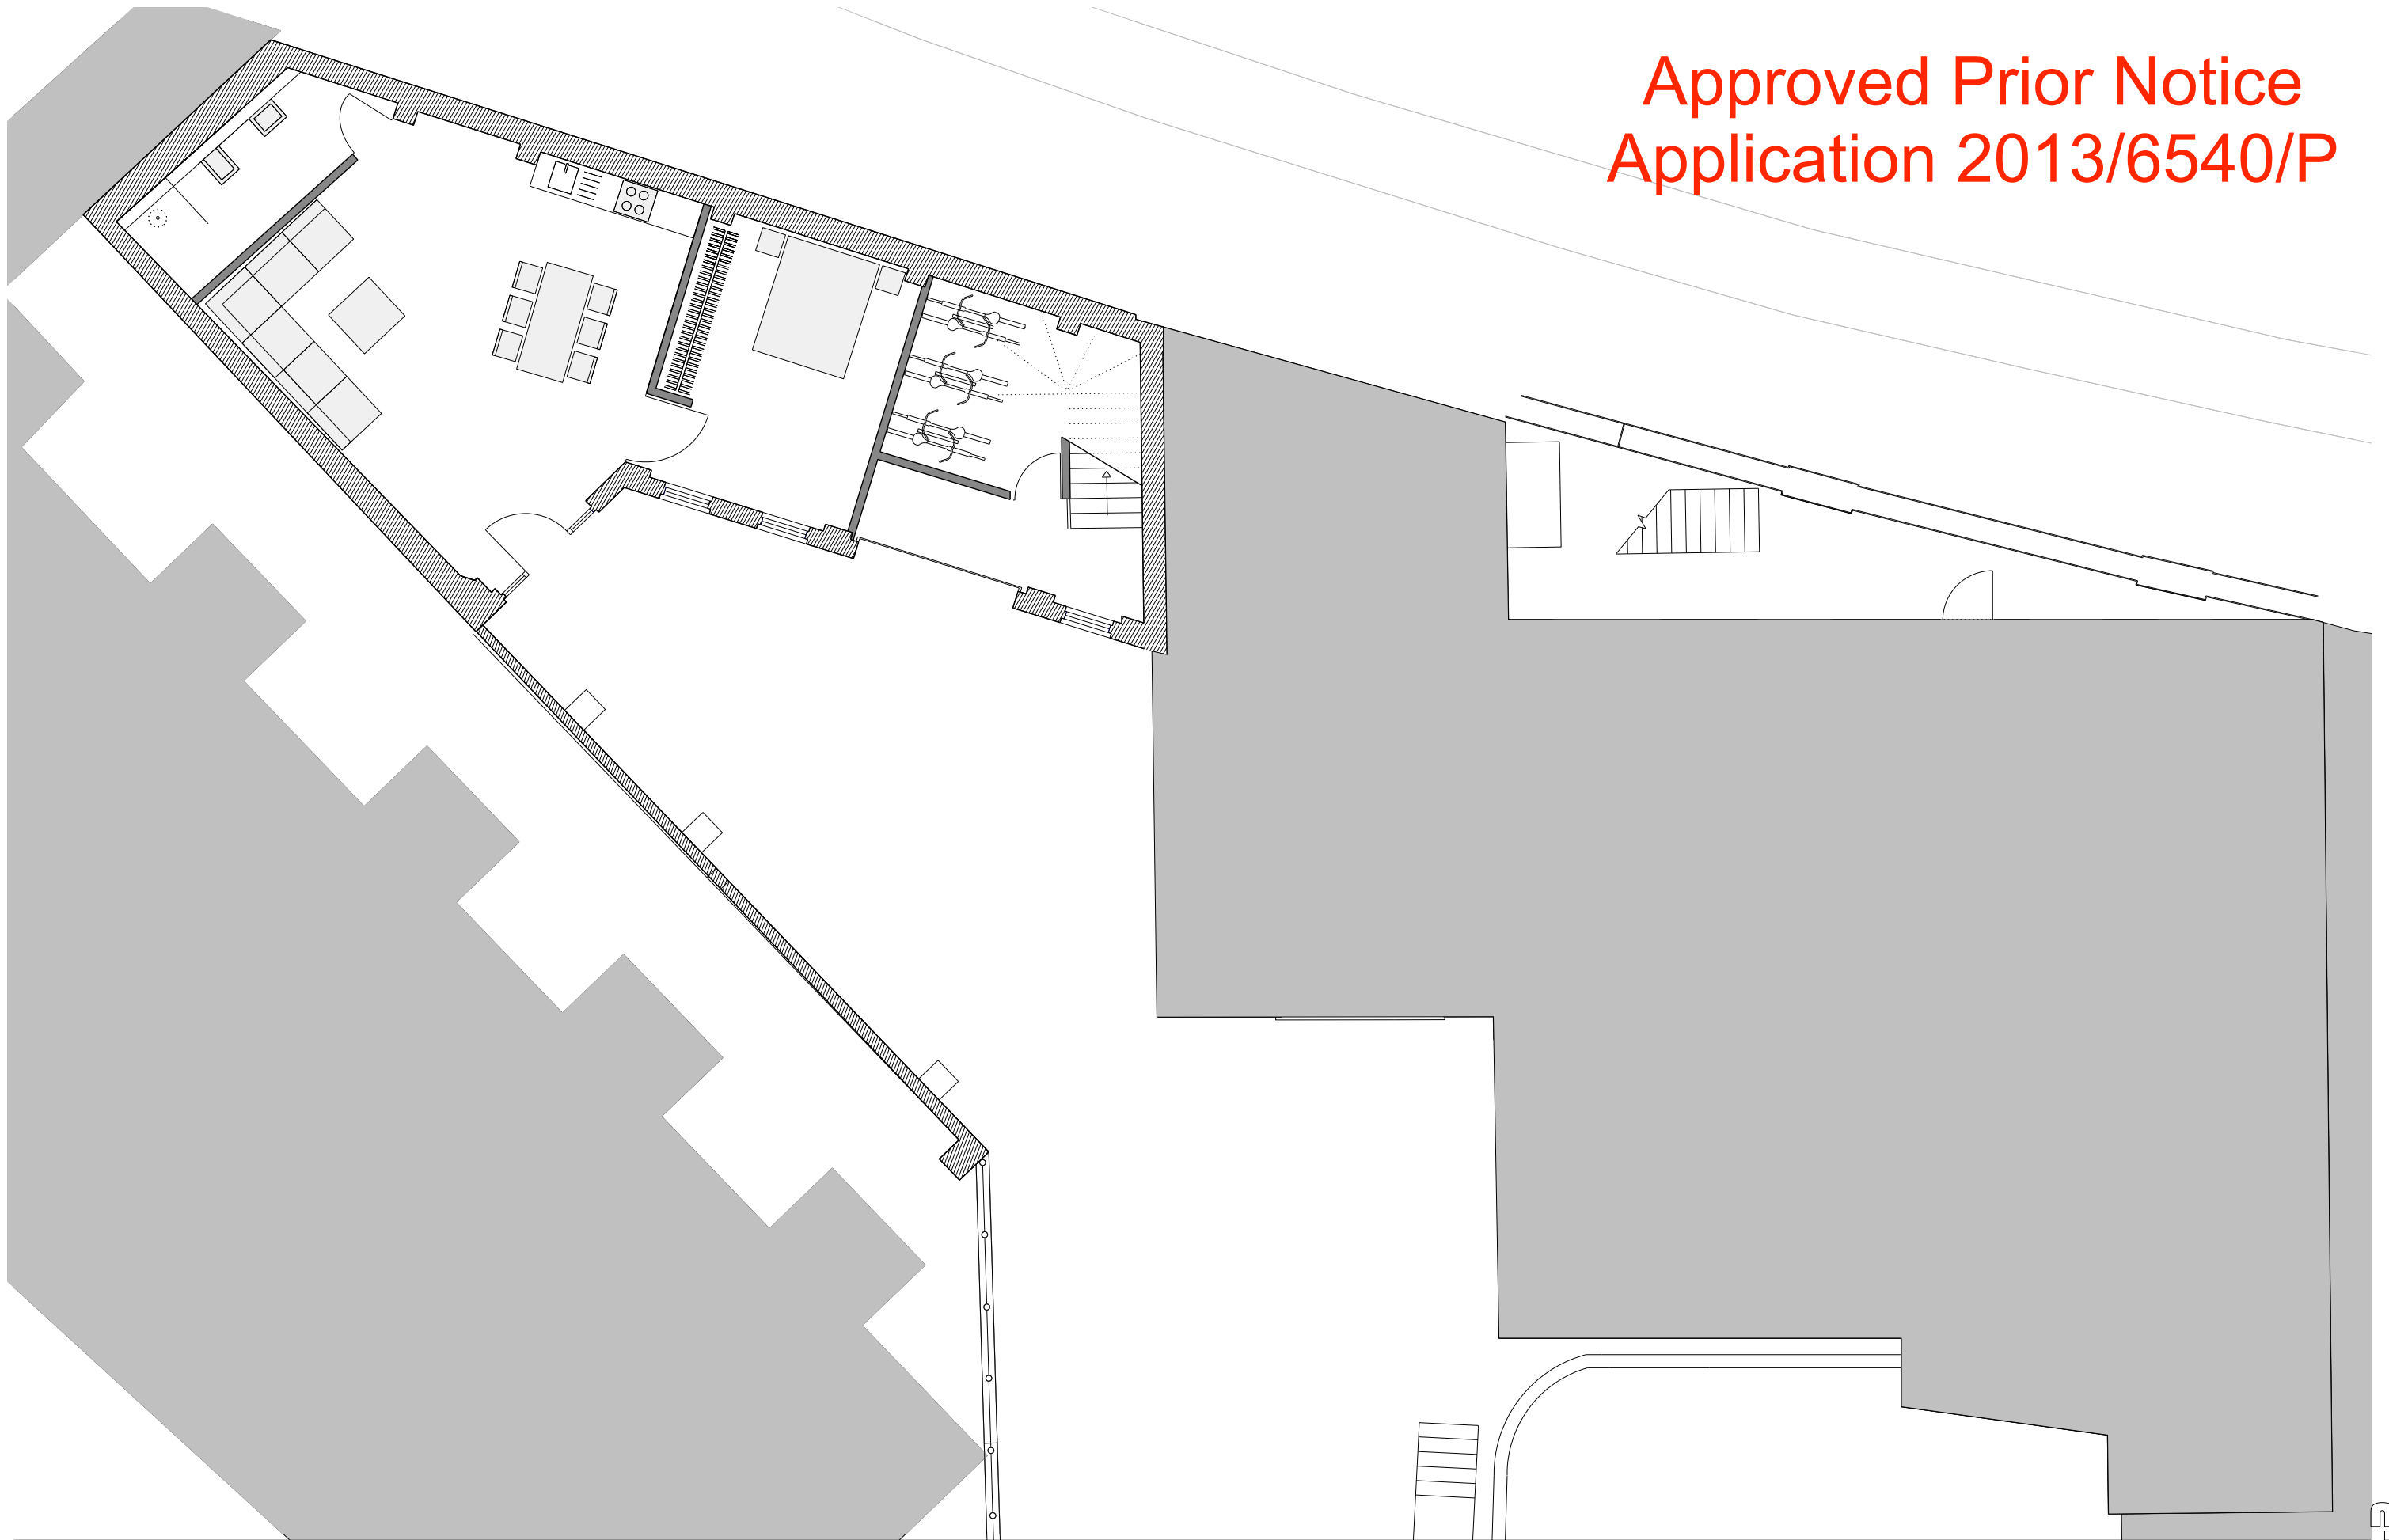

PATALAB

Unit 4.3
2-6 Northburgh Street
London EC1V 0AY

p: +44 (0)20 7253 2036
w: www.patalab.com
e: info@patalab.com

Notes


DO NOT SCALE. Use figured dimensions only. ALL contractors are requested to check all dimensions on site before proceeding. All discrepancies to be notified in writing to PATALAB. Dimensions are in millimeters unless stated otherwise. All levels are in meters above AOD unless stated otherwise. No areas indicated, or areas calculated from this drawing should be used for valuation purposes or as the basis for development contracts. Copyright by PATALAB. All rights reserved including the right of reproduction in whole or part, in any form or media.

Client

Mr Alex Bard

Project

134A & 136 Gloucester Avenue
London, NW1 8 1A

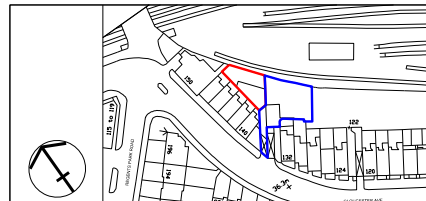

01	26.11.13	For Planning
00	02.09.13	For Planning

PATALAB

Project **134A & 136 Gloucester Avenue**
Drawing Title **Proposed Ground Floor Plan**

Scale	1:50 @ A1 1:100 @ A3	Project No	Drawing No	Rev
Date	26.11.13	1205	A2002	01