

MP 4

SP

Signal Box

Iverson Tyres


163 Iverson Rd Consented Scheme

Iverson Road

Iverson Road

ROWNTREE CLOSE

Existing Site Plan
Scale 1:500@A3
1:250@A1

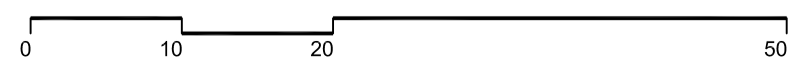

Copyright: All rights reserved. This drawing must not be reproduced without permission.
Only the original drawing should be relied upon. Contractors, sub-contractors and suppliers must verify all dimensions on site before commencing any work or making any shop drawings.
All shop drawings to be submitted to the architect / interior designer for comment prior to fabrication.
This drawing is to be read in conjunction with the architect's / interior designer's specification, bills of quantities / schedules, structural, mechanical & electrical drawings and all discrepancies are to be reported to the architect / interior designer.
Do not scale from this drawing. Dimensions are in millimetres unless otherwise stated.

NOTES

- - - Application Site Boundary
- - - 163 Iverson Rd Consented scheme boundary



rev	amendments	date	by
P0	Issued for Planning	20.11.13	JB

dexter moren associates

architecture urban design
interior design creative media
www.dextermoren.com
email@dextermoren.com

57d
jamestown road
london nw1 7db
UK

t: 020 7267 4440
f: 020 7267 6044

architecture

project
159-161 Iverson Rd.

client
McGregor Homes Ltd.

drawing title
Existing Site Plan

drawing status
Planning

scale	date	drawn by	checked by
1:500 @ A3	11.11.13	JB	HL
1:250 @ A1			
job no.	drawing no.	revision	
0974	A-025-001	P0	