

Copyright: All rights reserved. This drawing must not be reproduced without permission.
 Only the original drawing should be relied upon. Contractors, sub-contractors and suppliers must verify all dimensions on site before commencing any work or making any shop drawings.
 All shop drawings to be submitted to the architect / interior designer for comment prior to fabrication.
 This drawing is to be read in conjunction with the architect's / interior designer's specification, bills of quantities / schedules, structural, mechanical & electrical drawings and all discrepancies are to be reported to the architect / interior designer.
 Do not scale from this drawing. Dimensions are in millimetres unless otherwise stated.

NOTES



Network Rail Signal Box

159-161 Iverson Rd. Proposed Scheme


163 Iverson Rd. Consented Scheme

South Elevation
 Scale 1:200@A3
 1:100@A1



Network Rail Signal Box

163, Iverson Rd
 Consented
 Scheme Outline

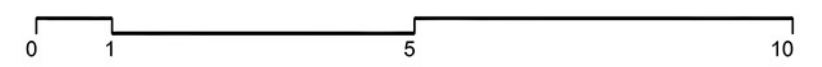

rev	amendments	date	by
P7	Planning submission	09.07.14	JB

dexter moren associates		57d jamestown road london nw1 7db UK	
architecture		t: 020 7267 4440 f: 020 7267 6044	
project 159-161 Iverson Rd.			
client McGregor Homes Ltd.			
drawing title South Elevation			
drawing status Planning			
scale	date	drawn by	checked by
1:100 @ A1	09.07.14	JB	HL
1:200 @ A3			
job no.	drawing no.	revision	
0974	A-110-001	P7	